


Revisions	By	Chk
\ 170221 Stage 2 GA Issue	RM	DK
A 170322 Stage 2 GA Issue - Design freeze	RM	DK
B 170526 Issued for Planning	JS	DK
C 170714 Issued for Planning	JS	DK
D 180306 Issued for Planning	KC	JS
E 190530 Draft Issue for Planning	ED	AB
F 201218 Draft Issue for Planning	MS	IW
G 210125 Issued for Planning	MS	IW
H 210513 Issued for Planning	IW	DK

Notes

--- Application Boundary

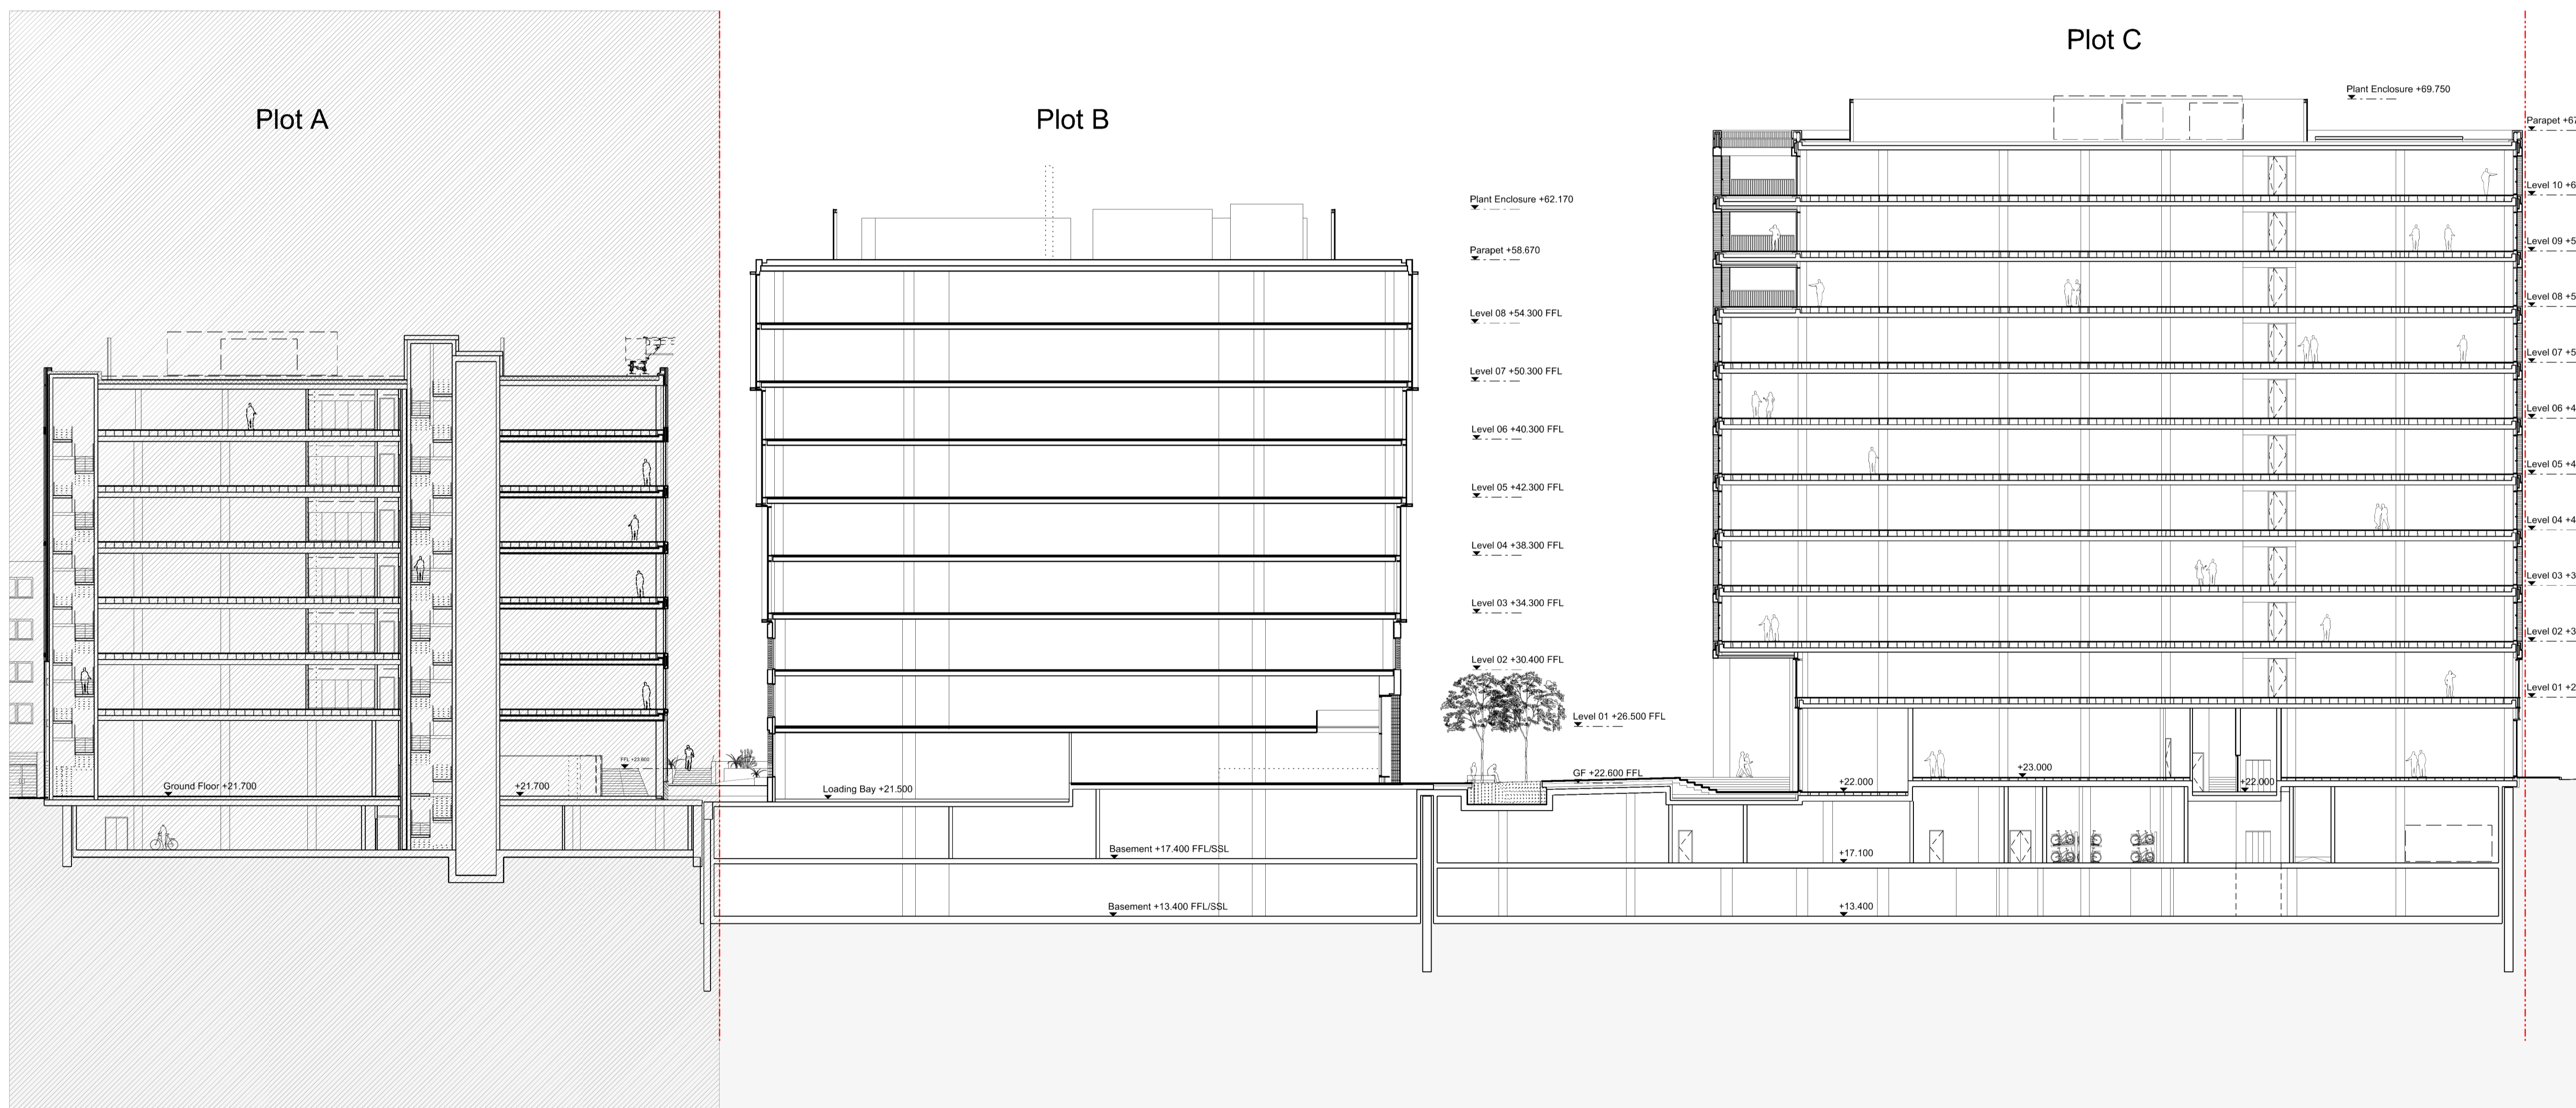

BENNETTS ASSOCIATES

1 Rawstorne Place, London EC1V 7NL
T +44(0)207 5203300 • www.bennettsassociates.com
E mail@bennettsassociates.com

Project 1603
The Ugly Brown Building Reef Estates

Drawing Title
Proposed Section AA
Looking East

Drawing Number
1603_P_240

Revision/Suitability
H

Scale @ A3 1 : 500
Scale @ A1 1 : 250
Revision Date
210513
YY MM DD