



ROSARY RC
PRIMARY SCHOOL

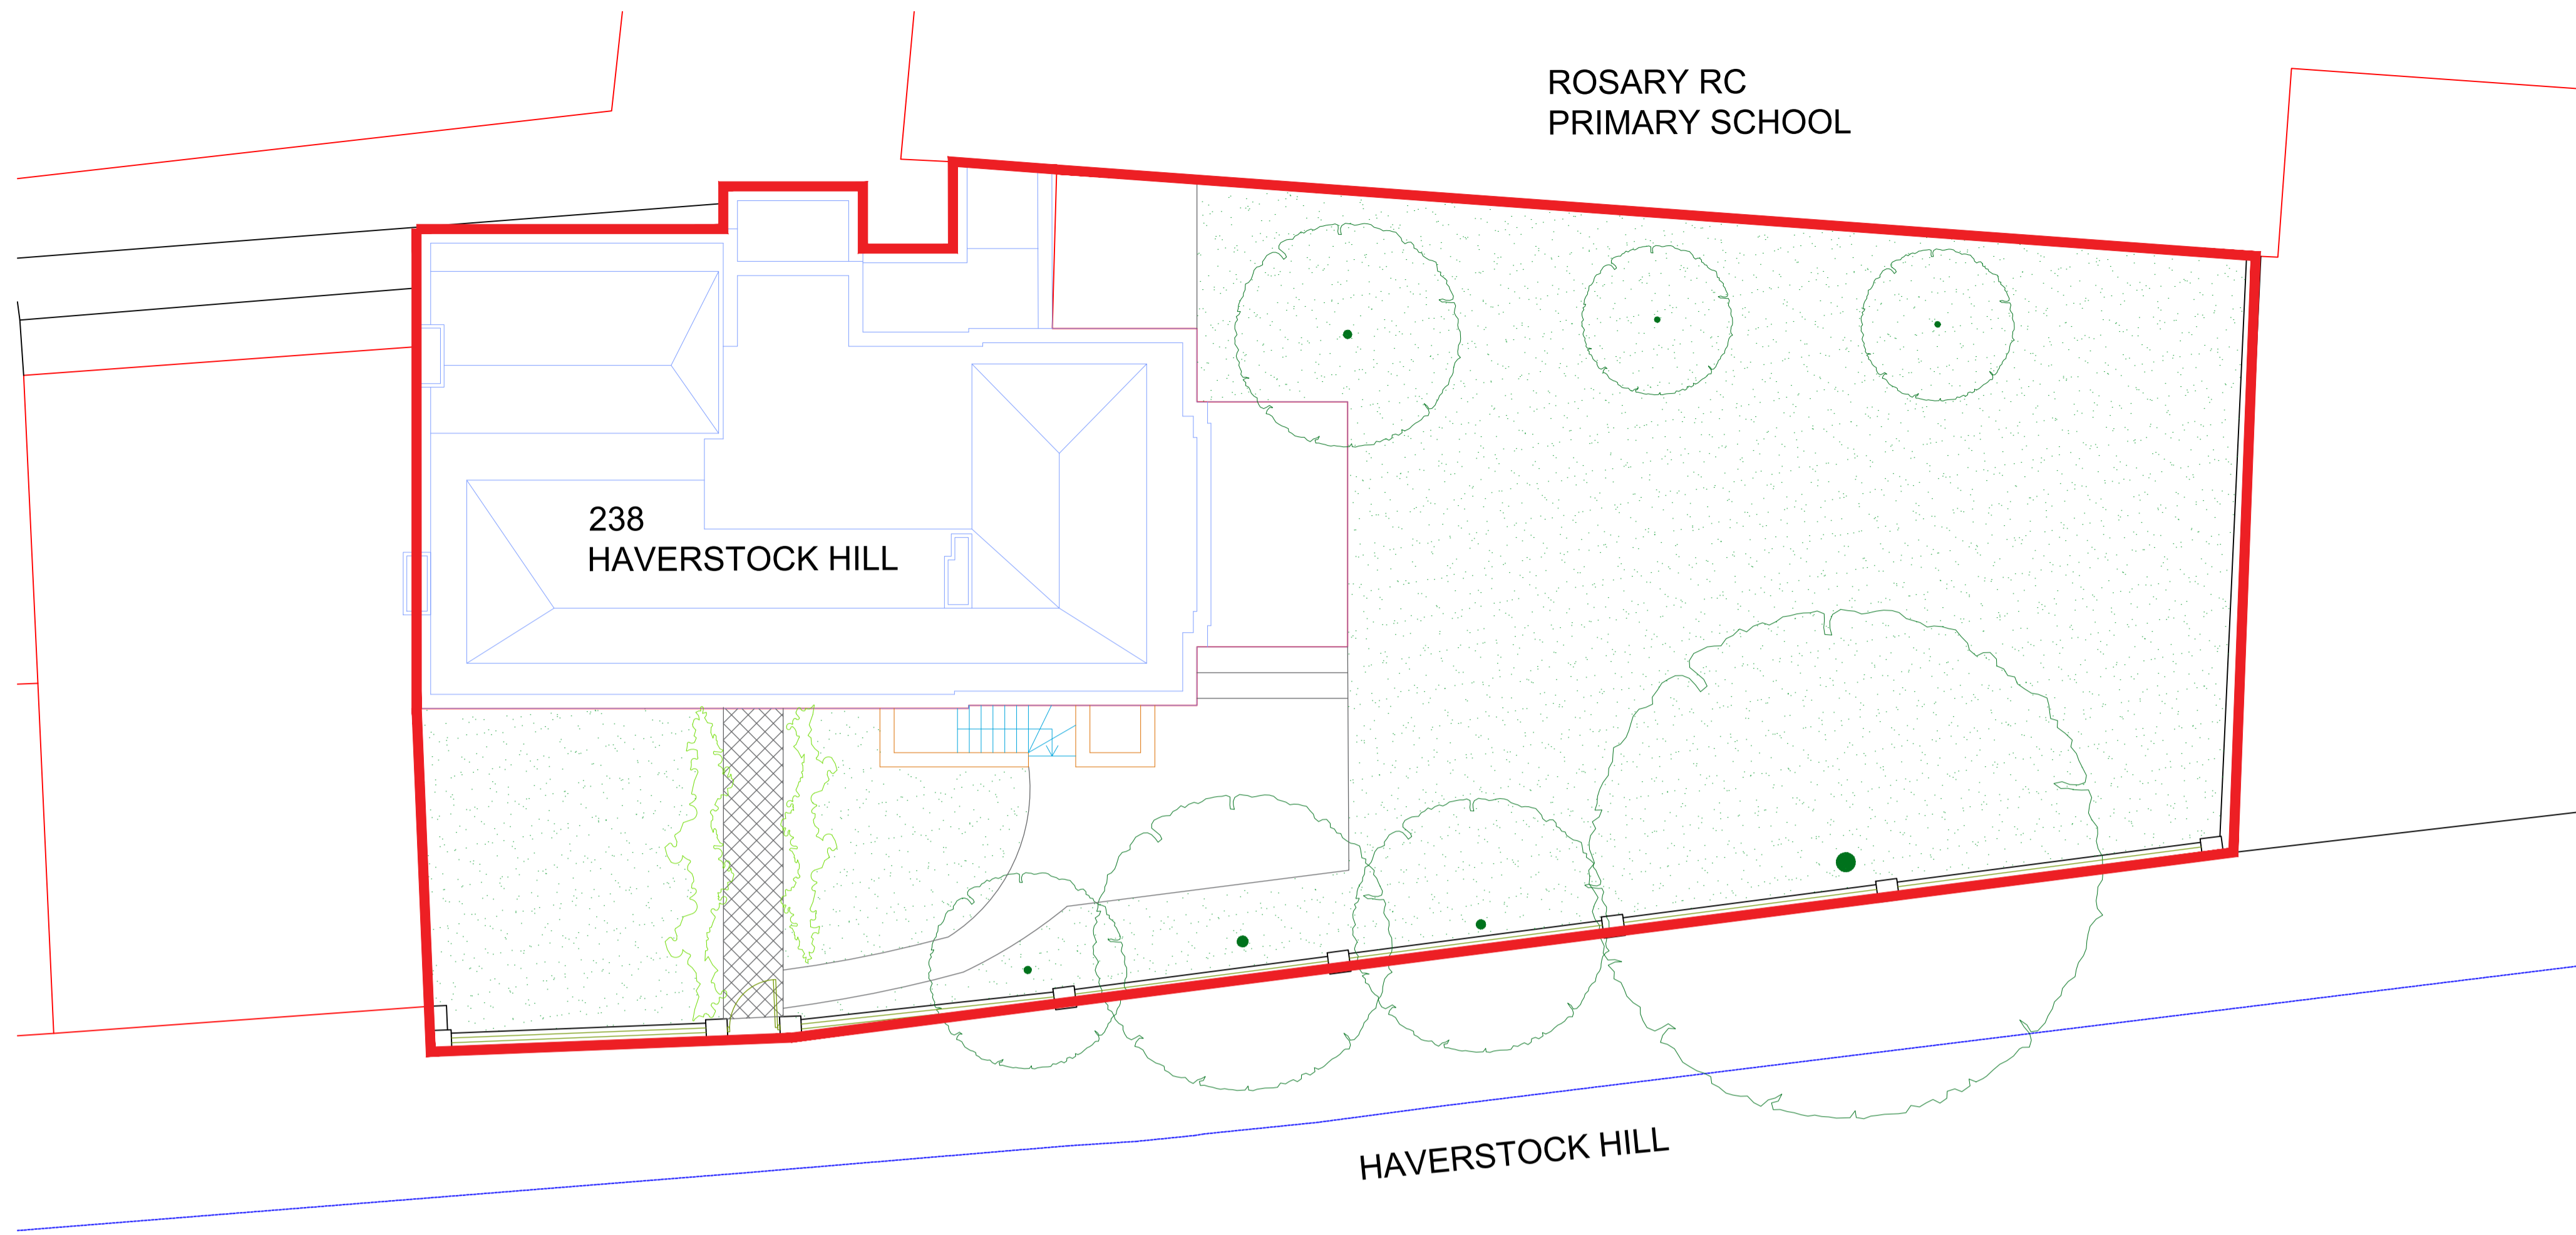


SITE PLAN AS EXISTING

ROSARY RC
PRIMARY SCHOOL

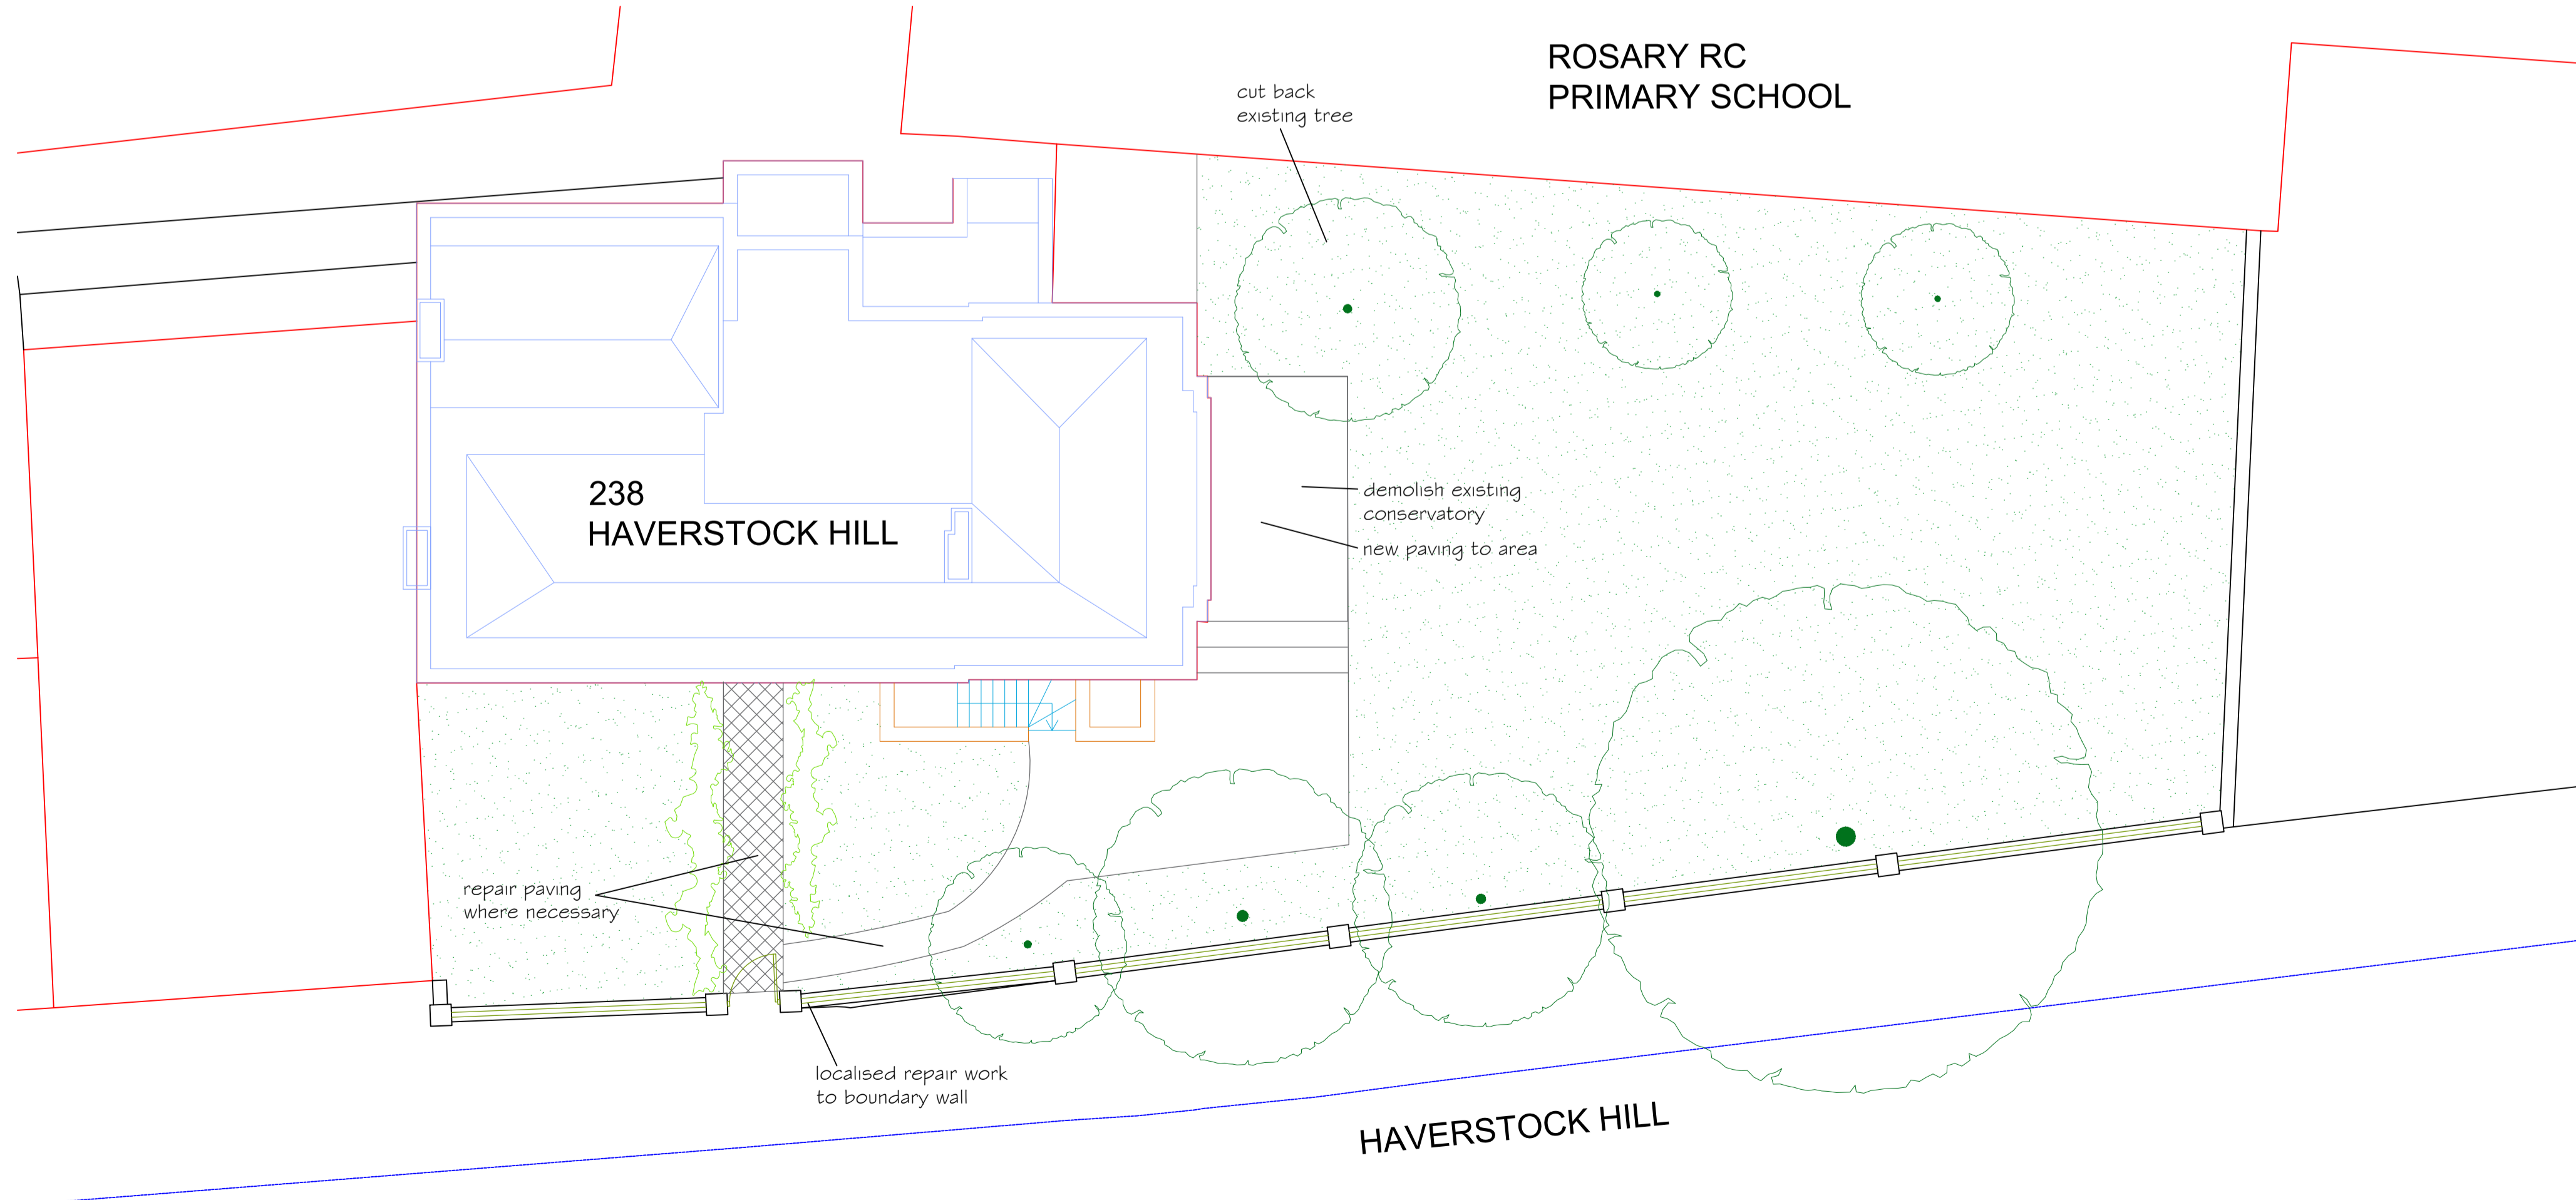

SITE PLAN AS PROPOSED

ALL WORKING DIMENSIONS TO BE CHECKED ON SITE.
FIGURED DIMENSIONS TO BE TAKEN IN PREFERENCE TO SCALED DIMENSIONS.
ANY DISCREPANCIES BETWEEN DRAWINGS OF DIFFERING SCALES AND BETWEEN DRAWINGS AND SPECIFICATION WHERE APPROPRIATE TO BE NOTIFIED TO SUPERVISING OFFICER FOR DECISION.
COPYRIGHT RESERVED.

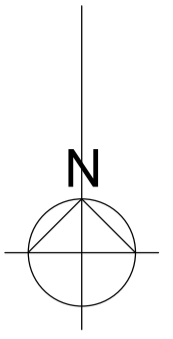

PRELIMINARY

238 HAVERSTOCK HILL
BELSIZE PARK
LONDON
NW3 2AE

DIocese OF WESTMINSTER

SITE PLAN
AS EXISTING AND
AS PROPOSED

RIBA # Chartered Practice
RICS

wilby & burnett

Provident House, 123 Ashdon Road, Saffron Walden, Essex CB10 2AJ
T: 01799 513621 | info@wilbyburnett.co.uk | www.wilbyburnett.co.uk
Wilby & Burnett LLP is a Limited Liability Partnership registered in England & Wales No. OC344570
Regulated by RICS

SEPTEMBER 2020 EJ

1:100 @ A1 LT

3408/F04