
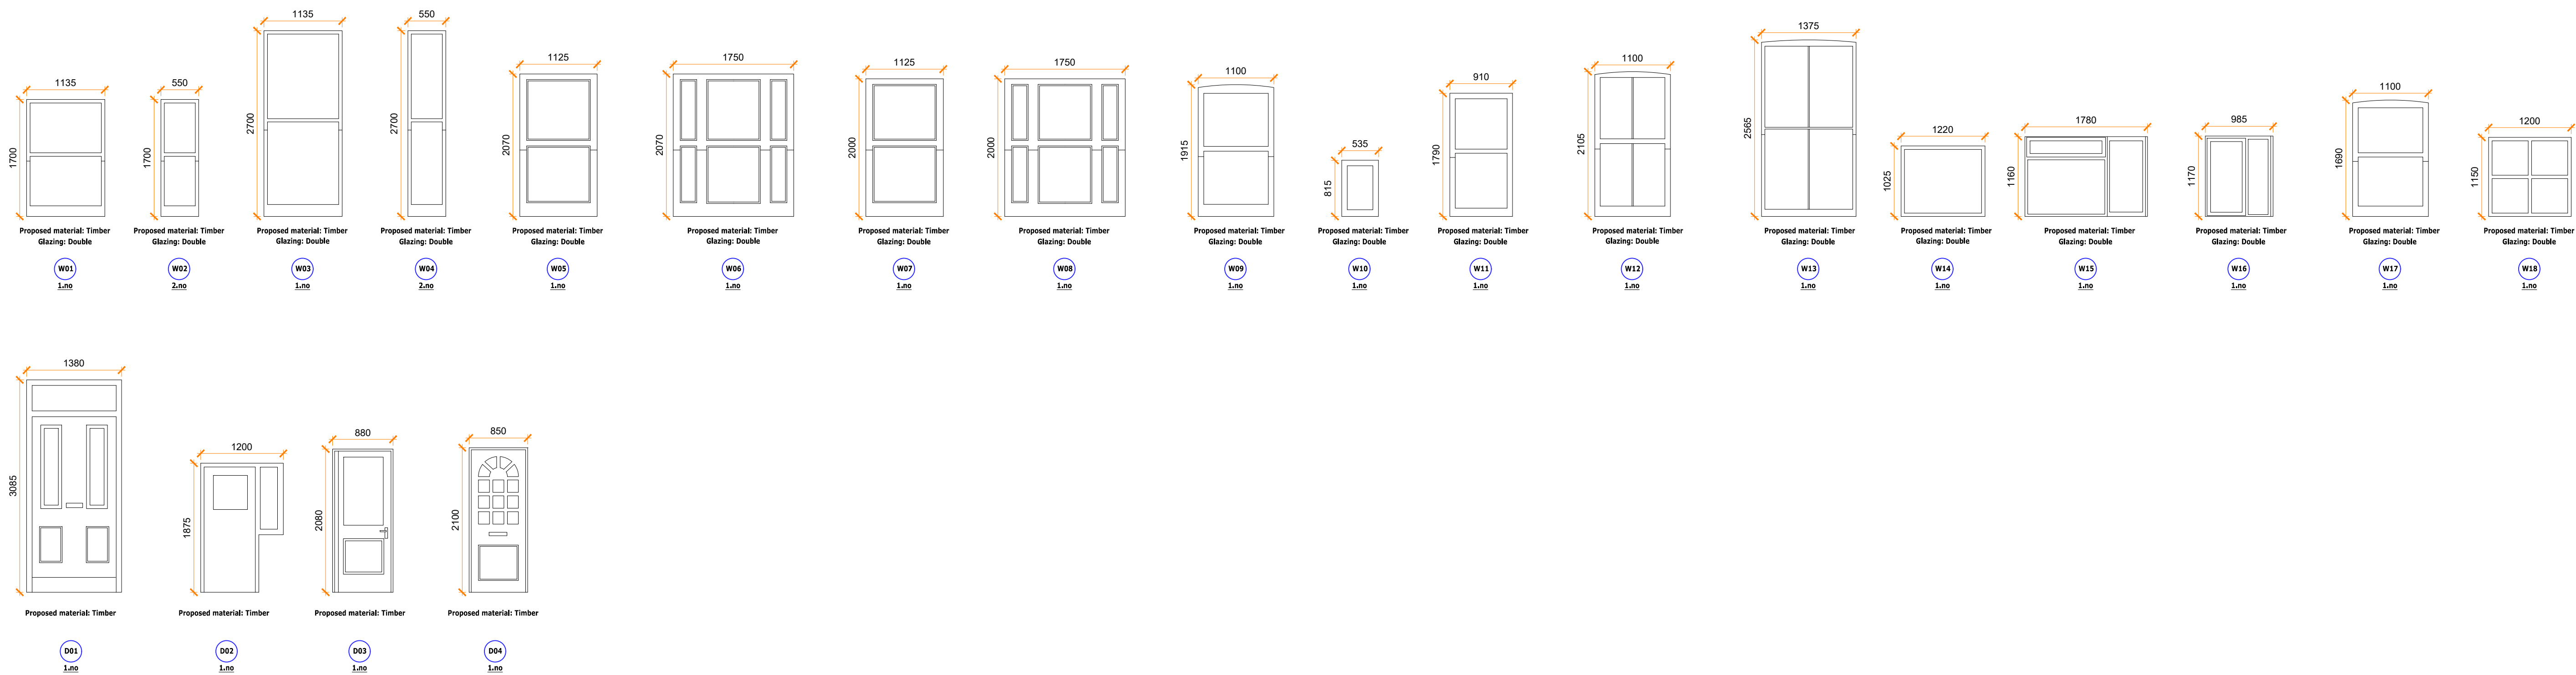


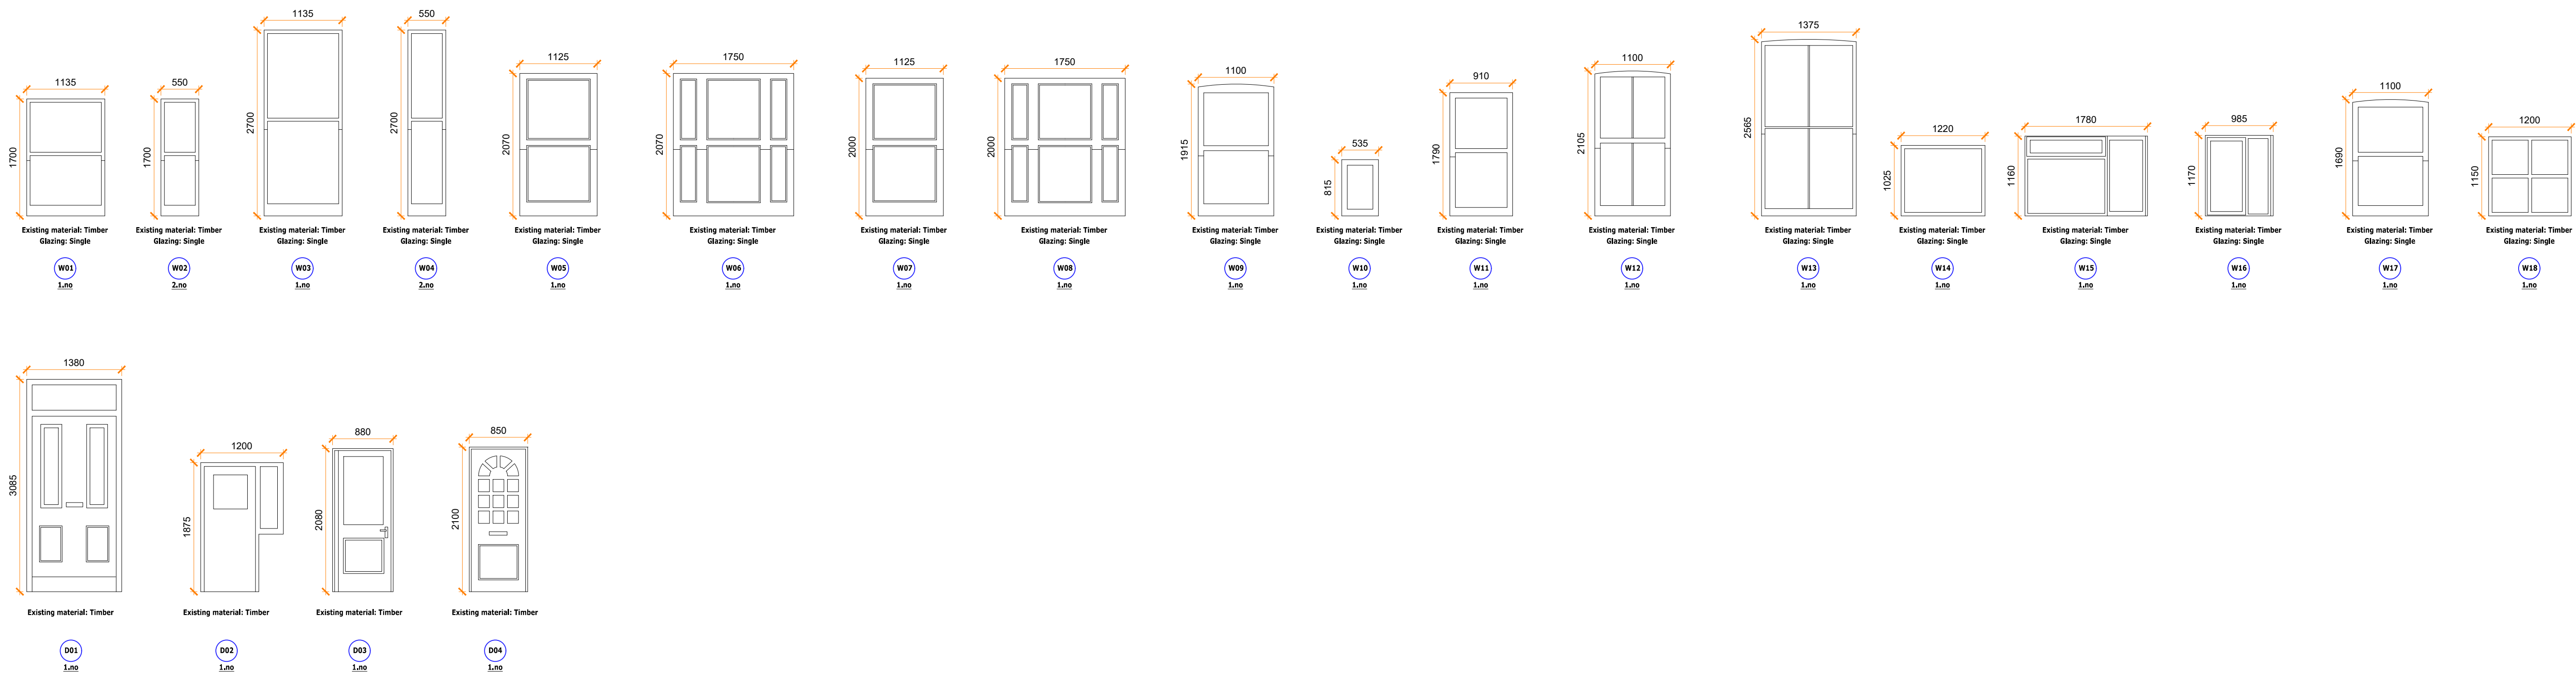

				Client	Wates		Sheet Name	As indicated @ A1	
P1	Planning	AS	SM	13.04.2021	Project Name	Capital Works		Existing & Proposed Window Schedule	
Rev	Description	By	QA	DD MM YY	Project Location	22A Lady Margaret Road, Islington London NW5 2XS		Project Status	Planning
© This drawing and any design hereon is the copyright of Potter Raper and must not be reproduced without their written consent. All drawings remain the property of Potter Raper. Figure dimensions only to be taken from this drawing. All dimensions to be checked on site. Please inform Potter Raper immediately of any discrepancies before work proceeds.					Drawing Nr.	B9547-PR-LM1-ZZ-DR-B-PL401		Duncan House 1A Burnhill Road Beckenham Kent BR3 3LA Tel: 020 8658 3538	