

ISSUED FOR APPROVAL


Status A .....

Status B .....

Status C .....


Signed .....

Date .....

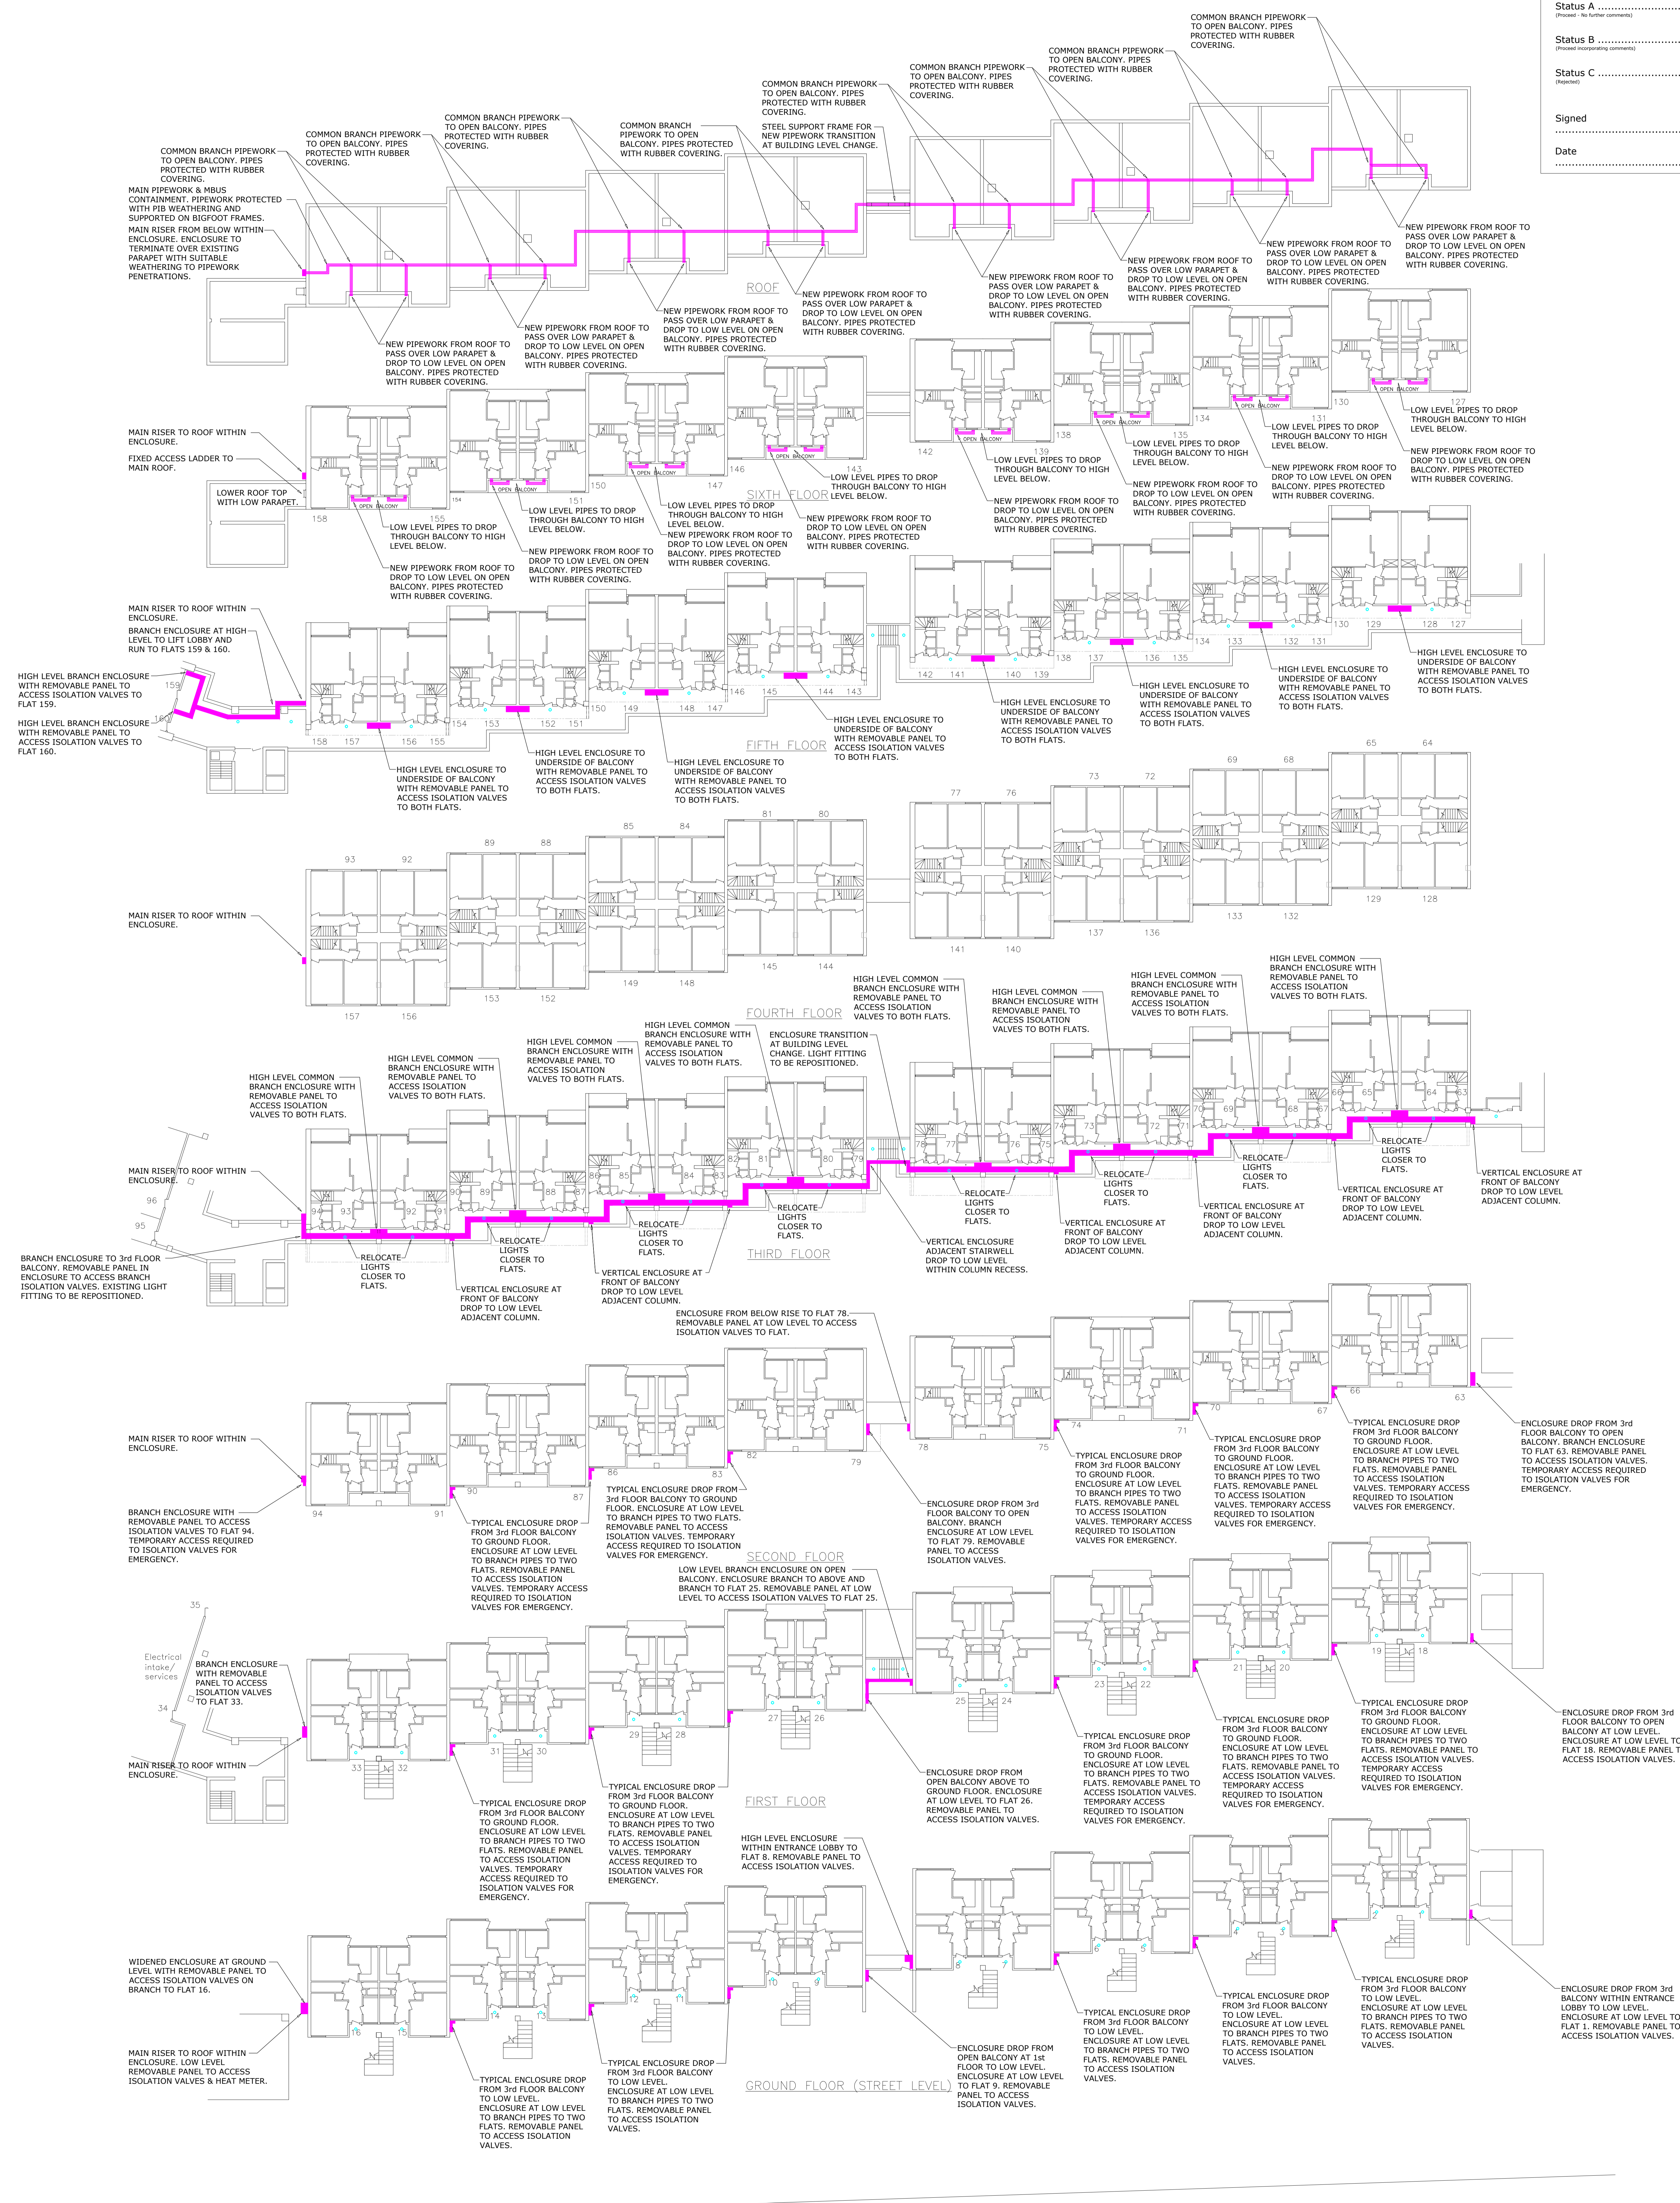

SCALE BAR 1:200

MALDEN ROAD

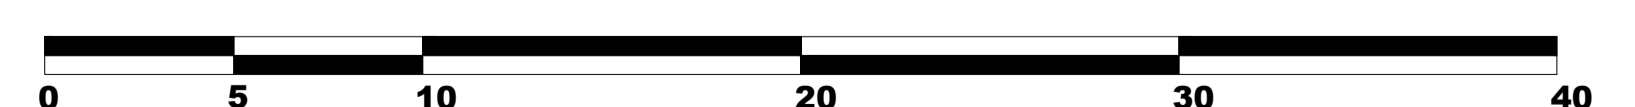

Copyright for this drawing remains the property of Invicta Building Services Ltd and copies can only be made with prior permission.

Notes:  
 ENCASUREMENT:  
 2mm THICK PPC ALUMINIUM PIPE BOXING & ANGLE FRAMEWORK.  
 RAL COLOUR TBA.  
 VALVE ACCESS HATCHES SQUARE, FACE FIXED  
 2mm THICK PPC ALUMINIUM COVER PLATE WITH  
 CORNER FIXINGS TO ALLOW FUTURE ACCESS.  
 ALL SHARP EDGES TO BE REMOVED.

THIS DRAWING IS TO BE READ IN CONJUNCTION WITH  
 PLANNING APPLICATION EXISTING DRAWINGS  
 12377/M/DET/SF5/ 25 & 26.  
 PLANNING APPLICATION NEW ELEVATION & DETAIL  
 DRAWING 12377/M/DET/SF 28 & 29.  
 FURTHER REFERENCE IS TO BE MADE TO PRE-PLANNING  
 DRAWING 12377/M/DET/SF5/1 AND ASSOCIATED DETAIL  
 DRAWINGS VIEWS 'A' TO 'X' INCLUSIVE.

**INVICTA**  
 Building Services Ltd

Wald Court, 101-103 Tombridge Road,  
 Hildenborough,  
 Kent TN11 9HL  
 Telephone: 01732 833552  
 Facsimile: 01732 834768

CLIENT  
 LONDON BOROUGH OF  
 CAMDEN

PROJECT  
 ST SILAS ESTATE HEATING  
 SYSTEM INSTALLATION  
 CONTRACT. LONDON NW5

TITLE  
 SOUTHFLEET BLOCK 5  
 PLANNING APPLICATION NEW  
 PLAN LAYOUT DRAWING

C	13.01.21	First application issue.	RDA
Rev	Date	Description	Drawn
Status:	PLANNING APPLICATION		

Drawn: RDA Date: 23.12.20 Scale: 1:200@A0  
 Drawing No. i12377/M/DET/SF5/27 Rev. C