


raised ground floor

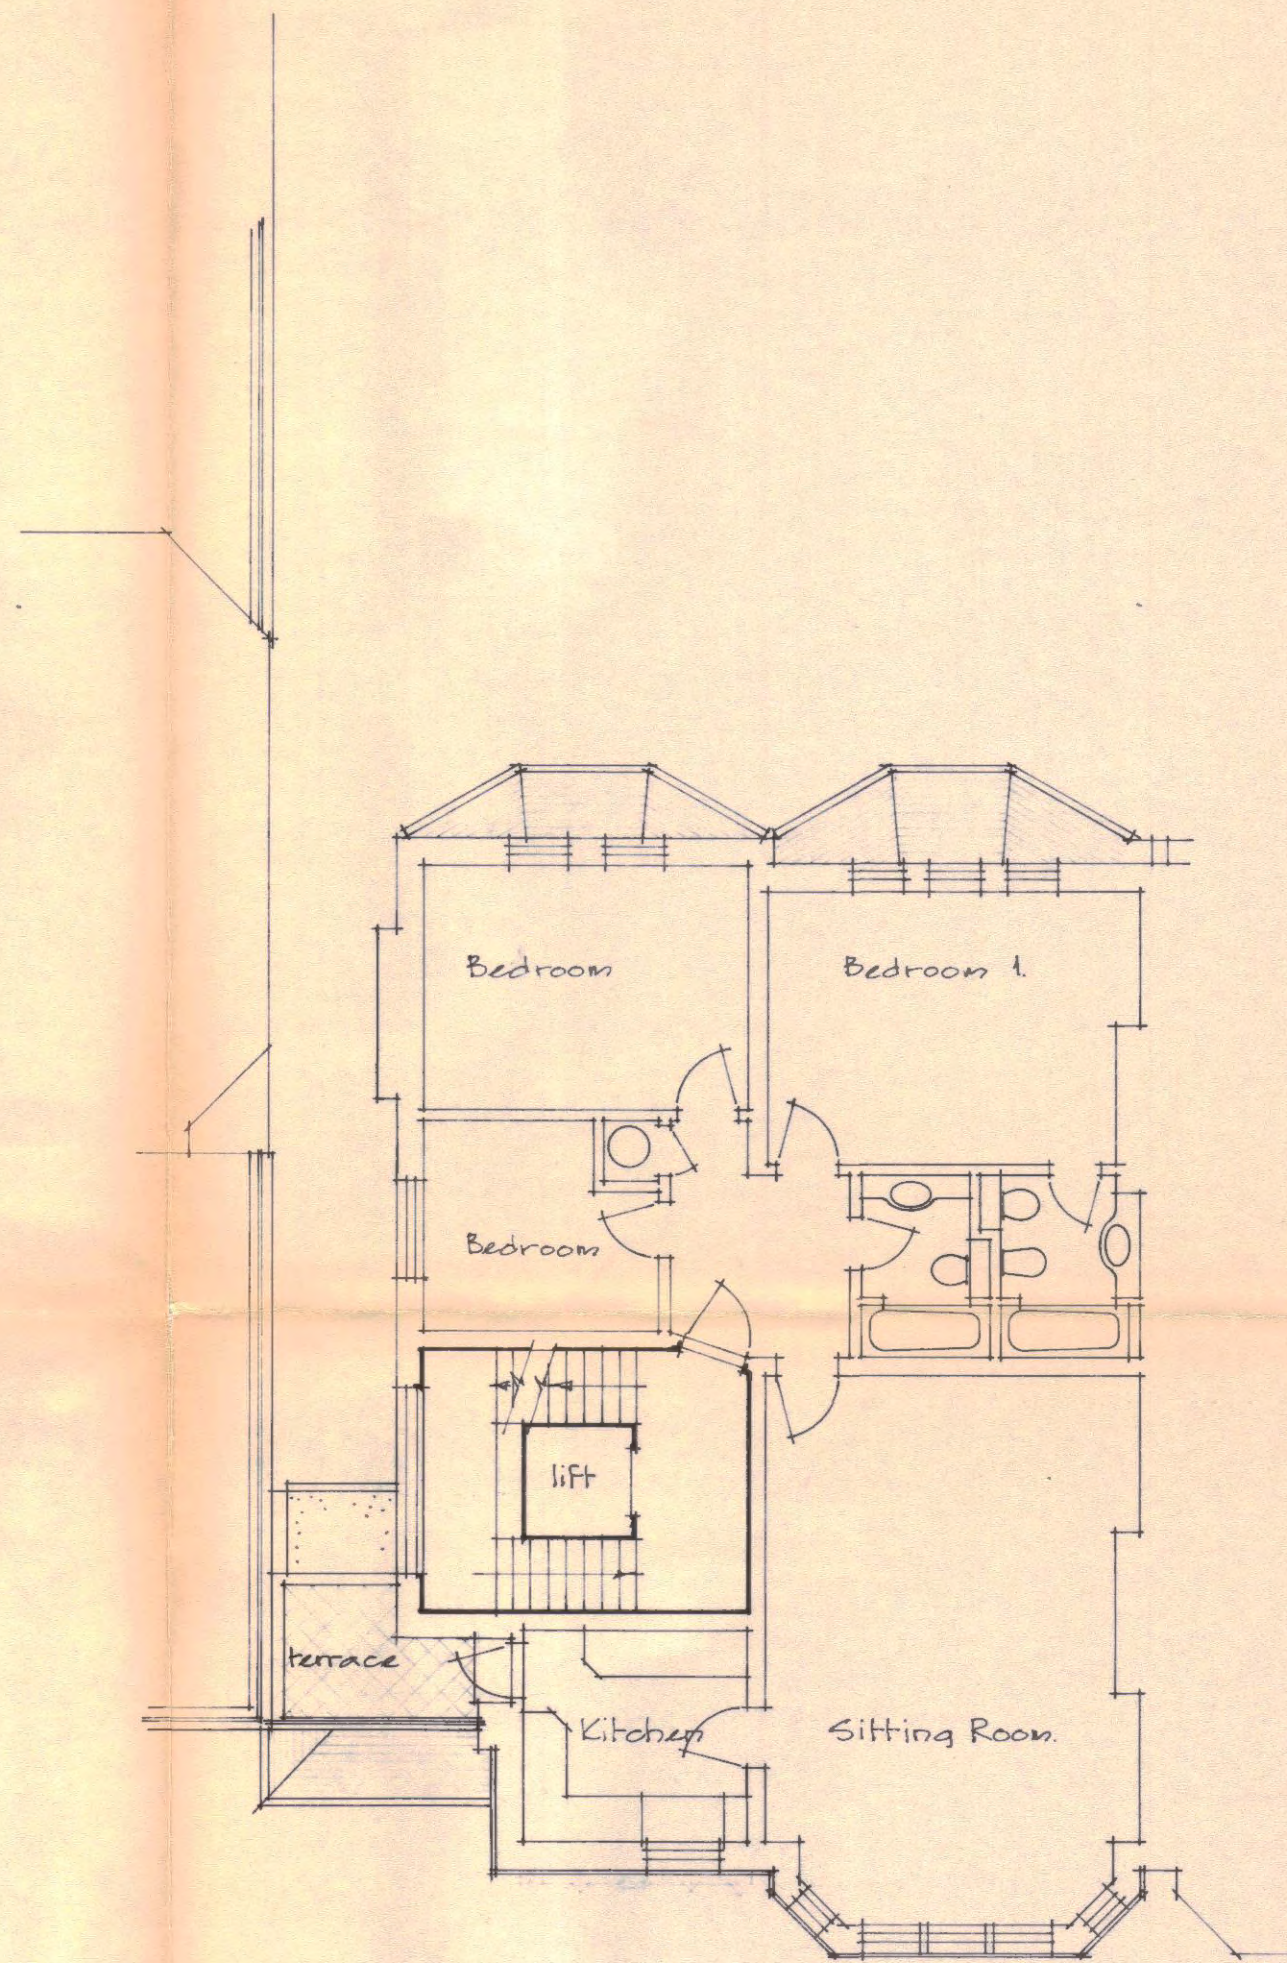

first floor

9400455R1 1994

REDIRECTED TO ()

Rev A First Floor side ext'n omitted - small terrace added in 120594
1/12/94

14 Frogna Gardens
Hampstead NW3.

LONDON BOROUGH OF CAMDEN
TOWN AND COUNTRY PLANNING ACTS
23 JUN 1994
PLANS APPROVED
ON BEHALF OF THE COUNCIL

FG1 10.2 2

SIMAT
SIMAT PROPERTIES LIMITED

3 LANDS END ELSTREE HERTS
WD6 3DL 081: 953 3852