



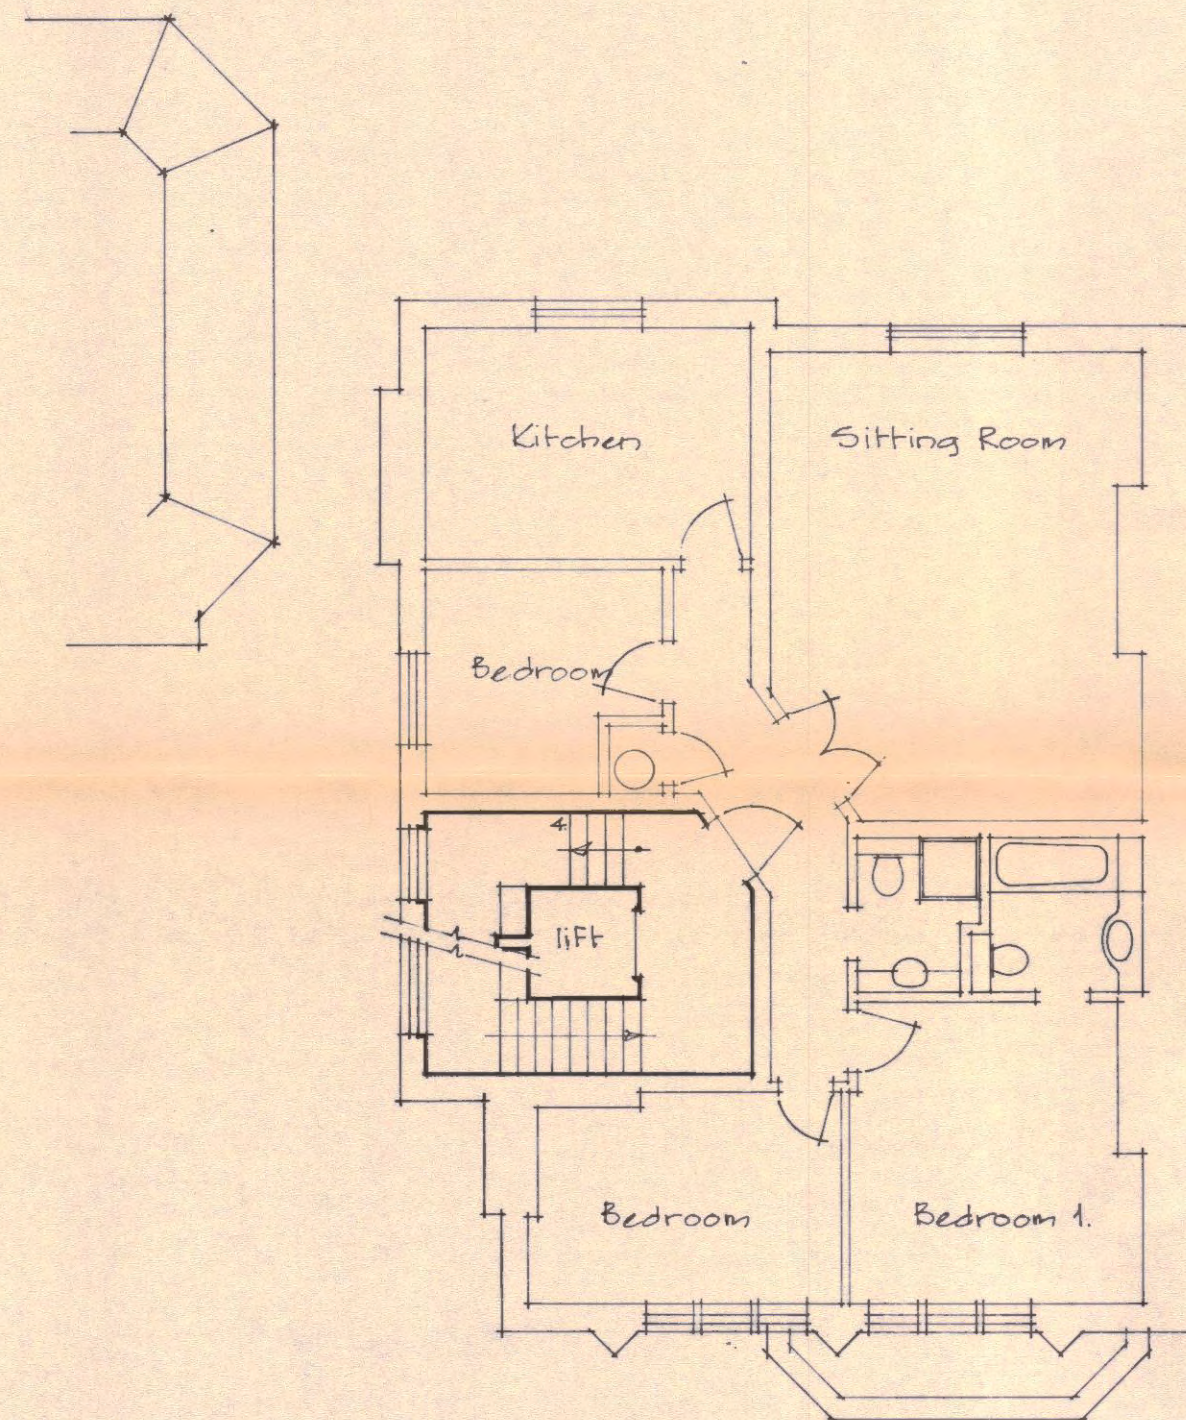


second floor

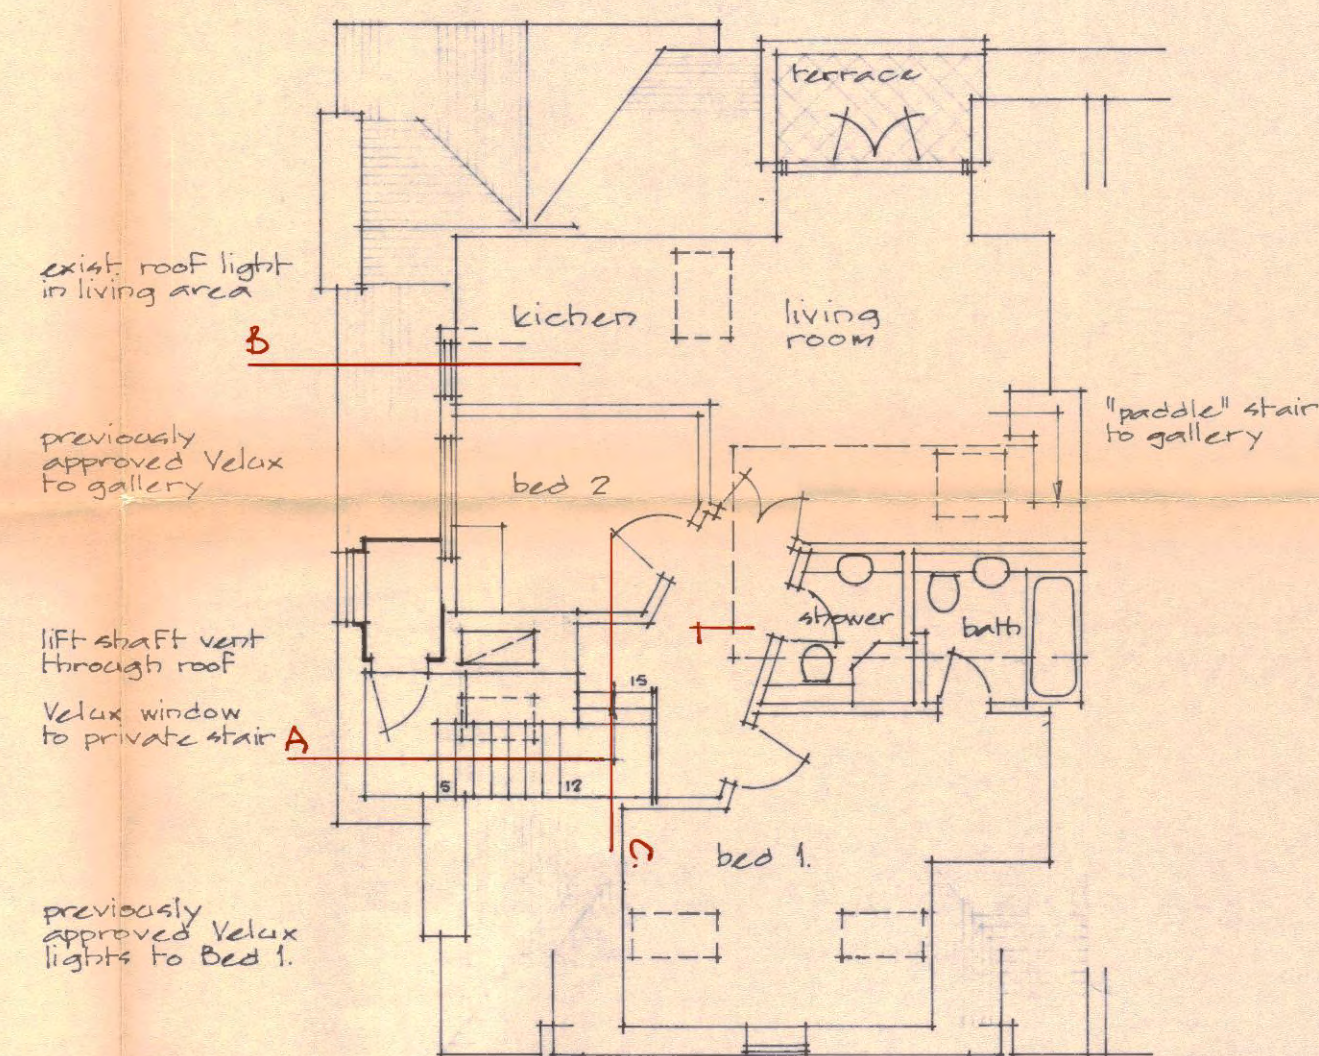


third floor

(see 30.2)

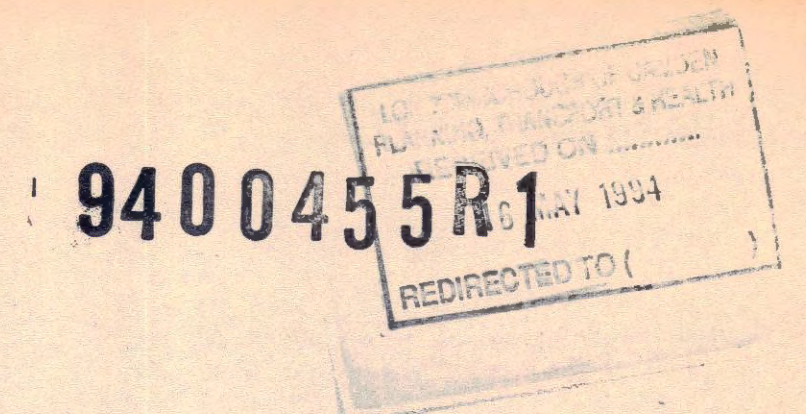

A Third Floor Layout added 110584 Jan 1994

14 Frognal Gardens
Hampstead NW 3.

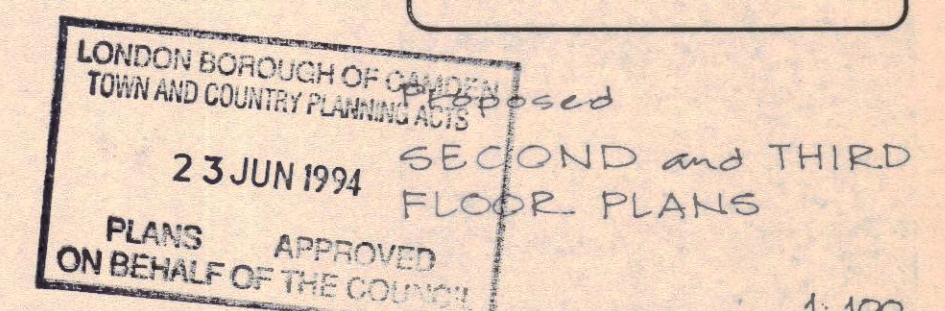

FG1 10.3 a

SIMAT
SIMAT PROPERTIES LIMITED

3 LANDS END ELSTREE HERTS
WD6 3DL 081: 953 3852