




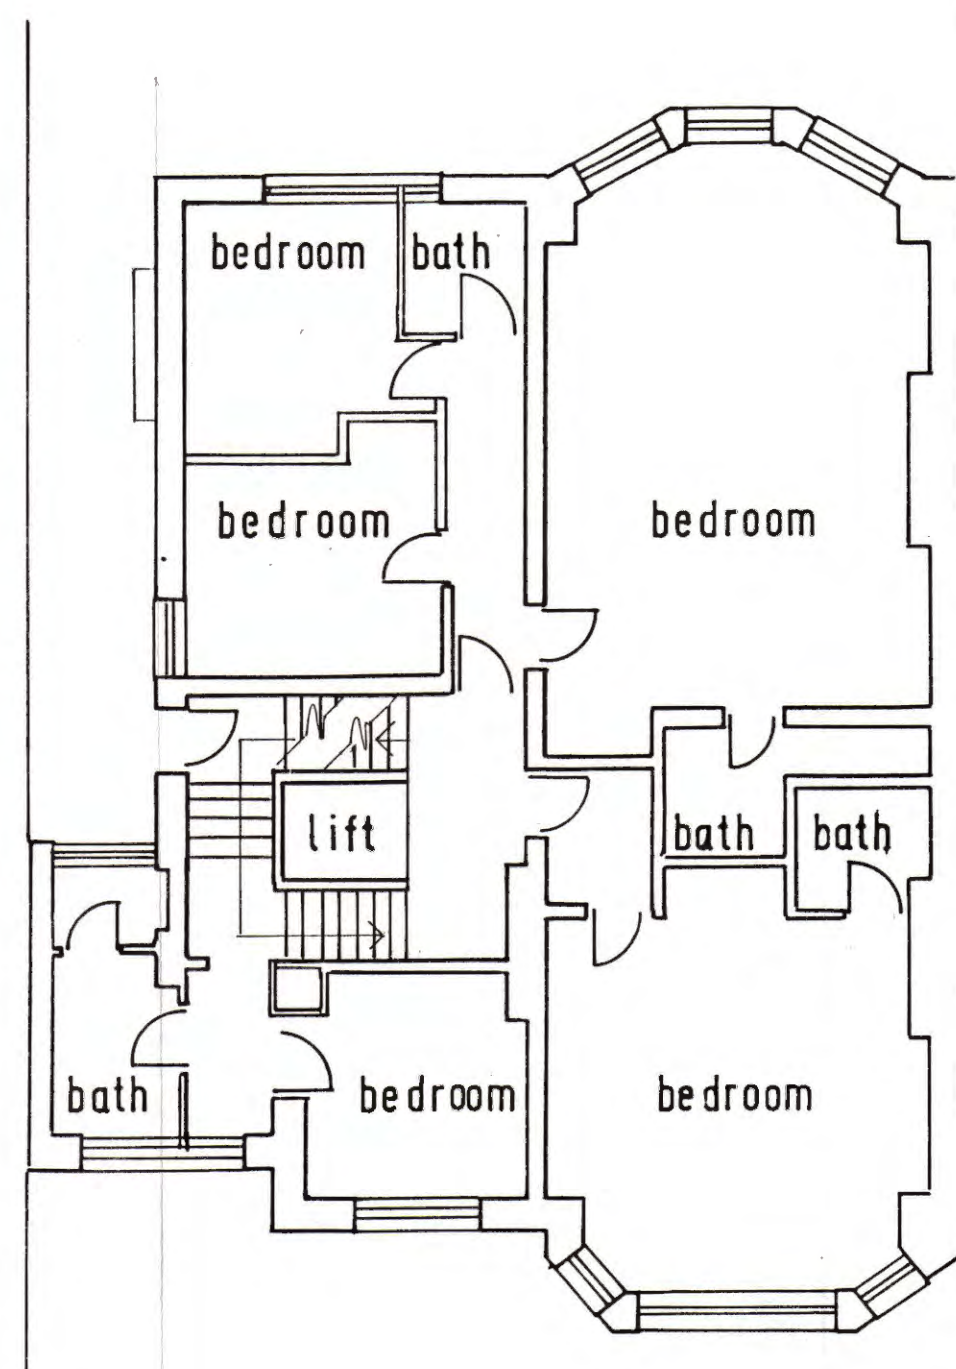


FIRST FLOOR

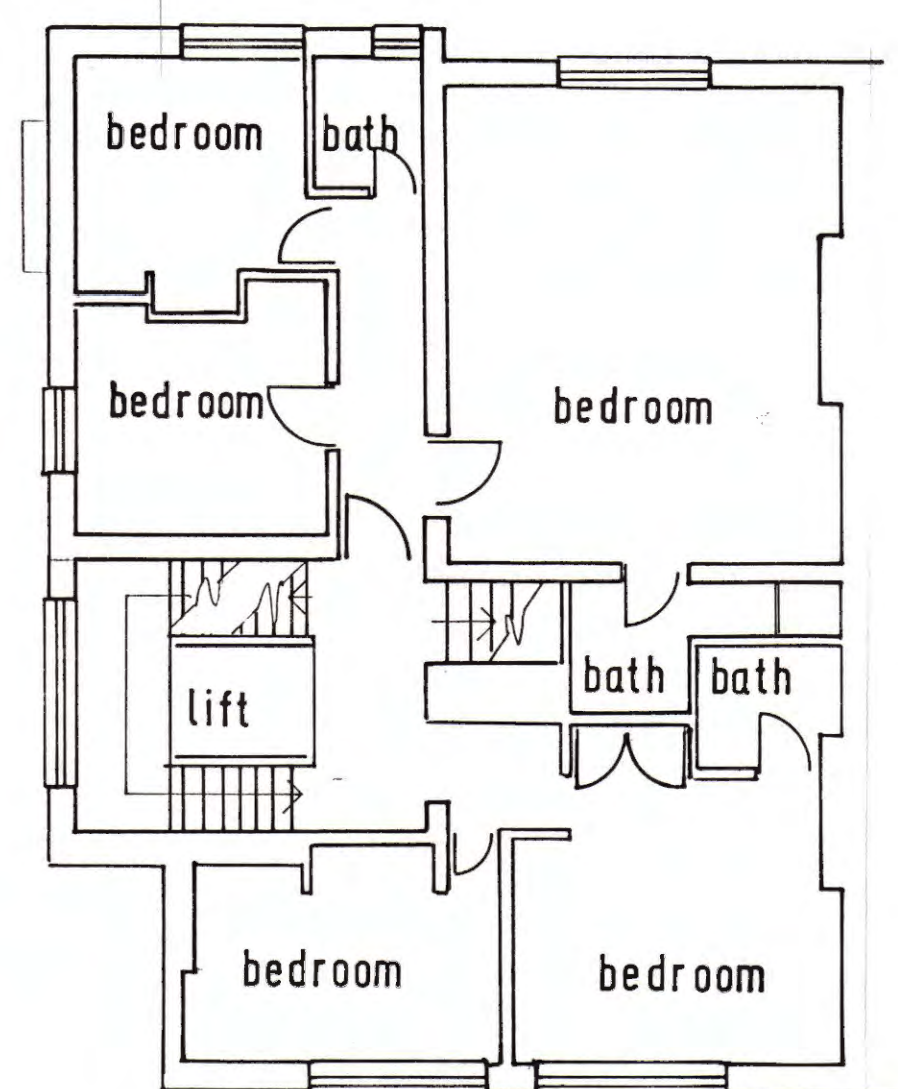


THIRD FLOOR

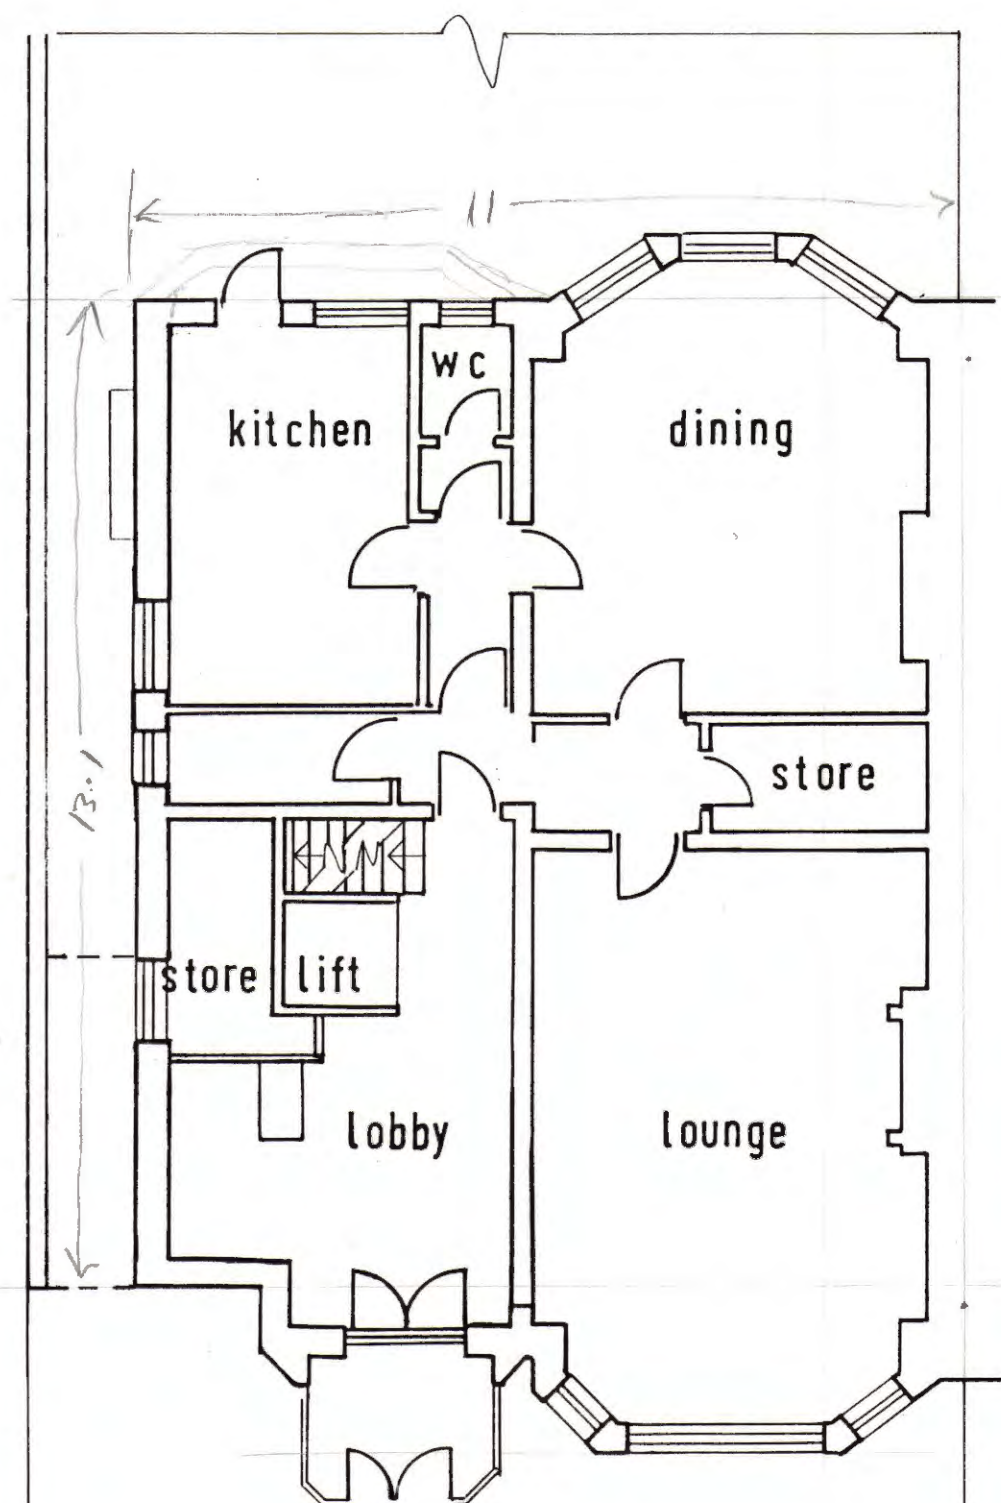

GROUND FLOOR

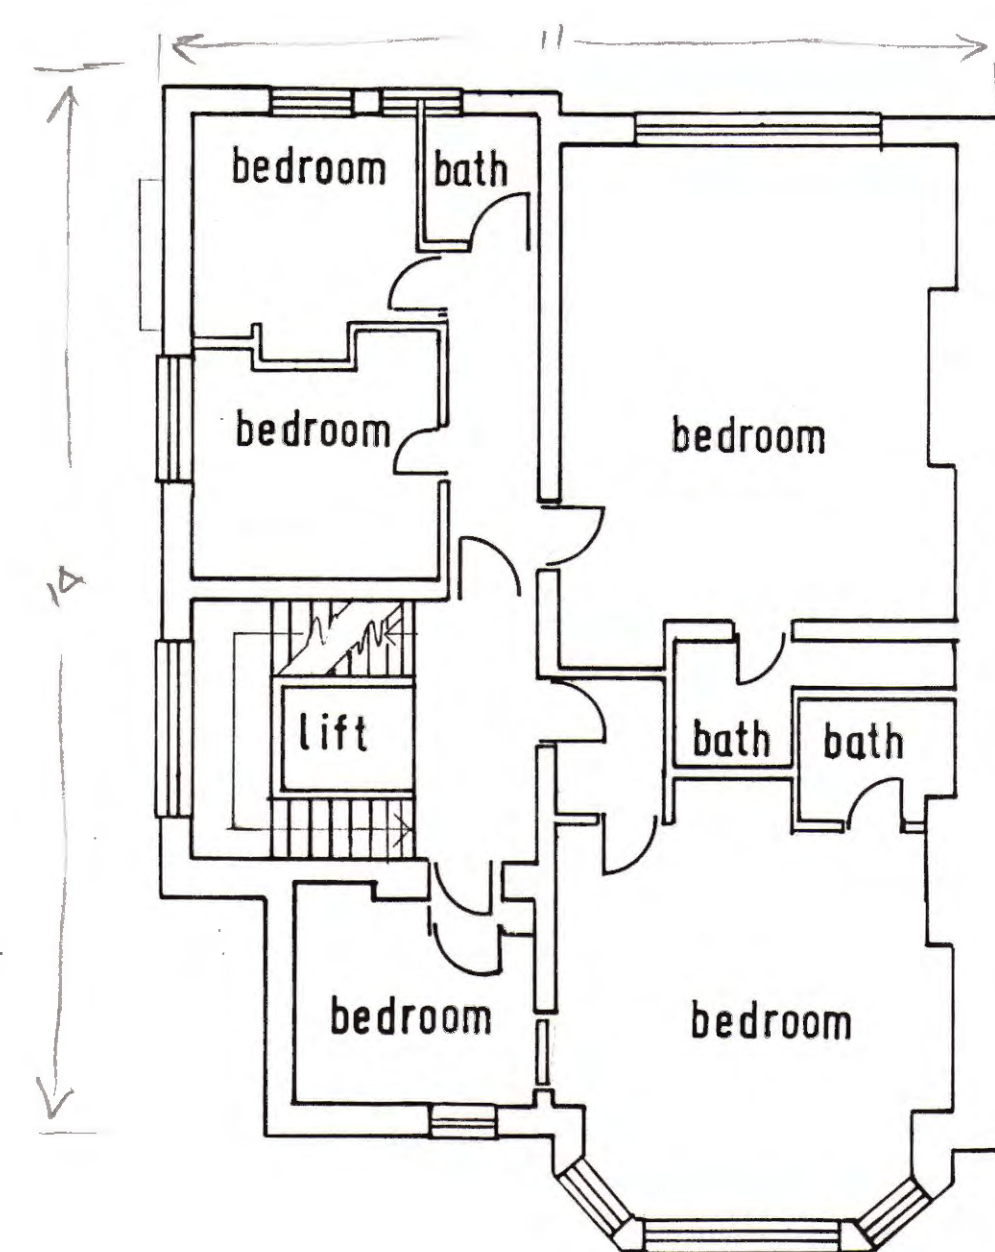

SECOND FLOOR

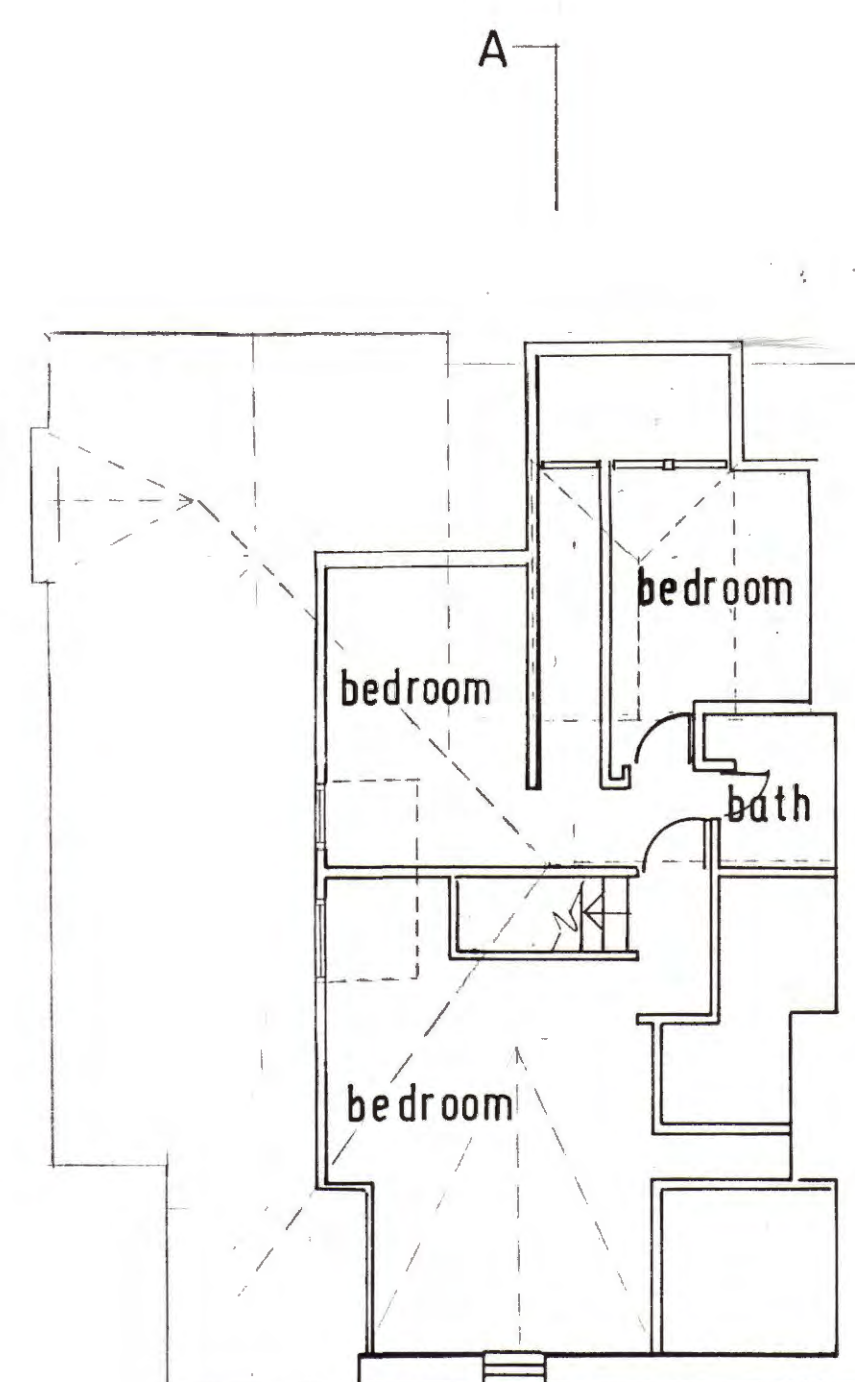

FOURTH FLOOR

TP9300274

PLANS APPROVED  
26 AUG 1983  
LONDON BOROUGH OF CAMDEN  
TOWN AND COUNTRY PLANNING ACT 1968

|     |                                                     |        |         |
|-----|-----------------------------------------------------|--------|---------|
| job | 14 FROGNAL GONS LONDON NW3                          | date   | SEPT 84 |
| drg | GRND, 1ST, 2ND, 3RD, 4TH FLOORS<br>EXISTING LAYOUTS | scale  | 1" = 8' |
|     |                                                     | job no | 146     |
|     |                                                     | drg no | 01-A    |

IN-HOUSE DESIGN ASSOCIATES ARCHITECTS  
Preservation House · 1/7 Corsica Street · London N5 1J0 Tel 01 359 5044