


ELEVATION 4 1:10 @ A1
SHOWING RELATIONSHIP BETWEEN 1ST FLOOR
CLADDING, GROUND FLOOR CLADDING AND
EXISTING BUILDING

PLAN 4

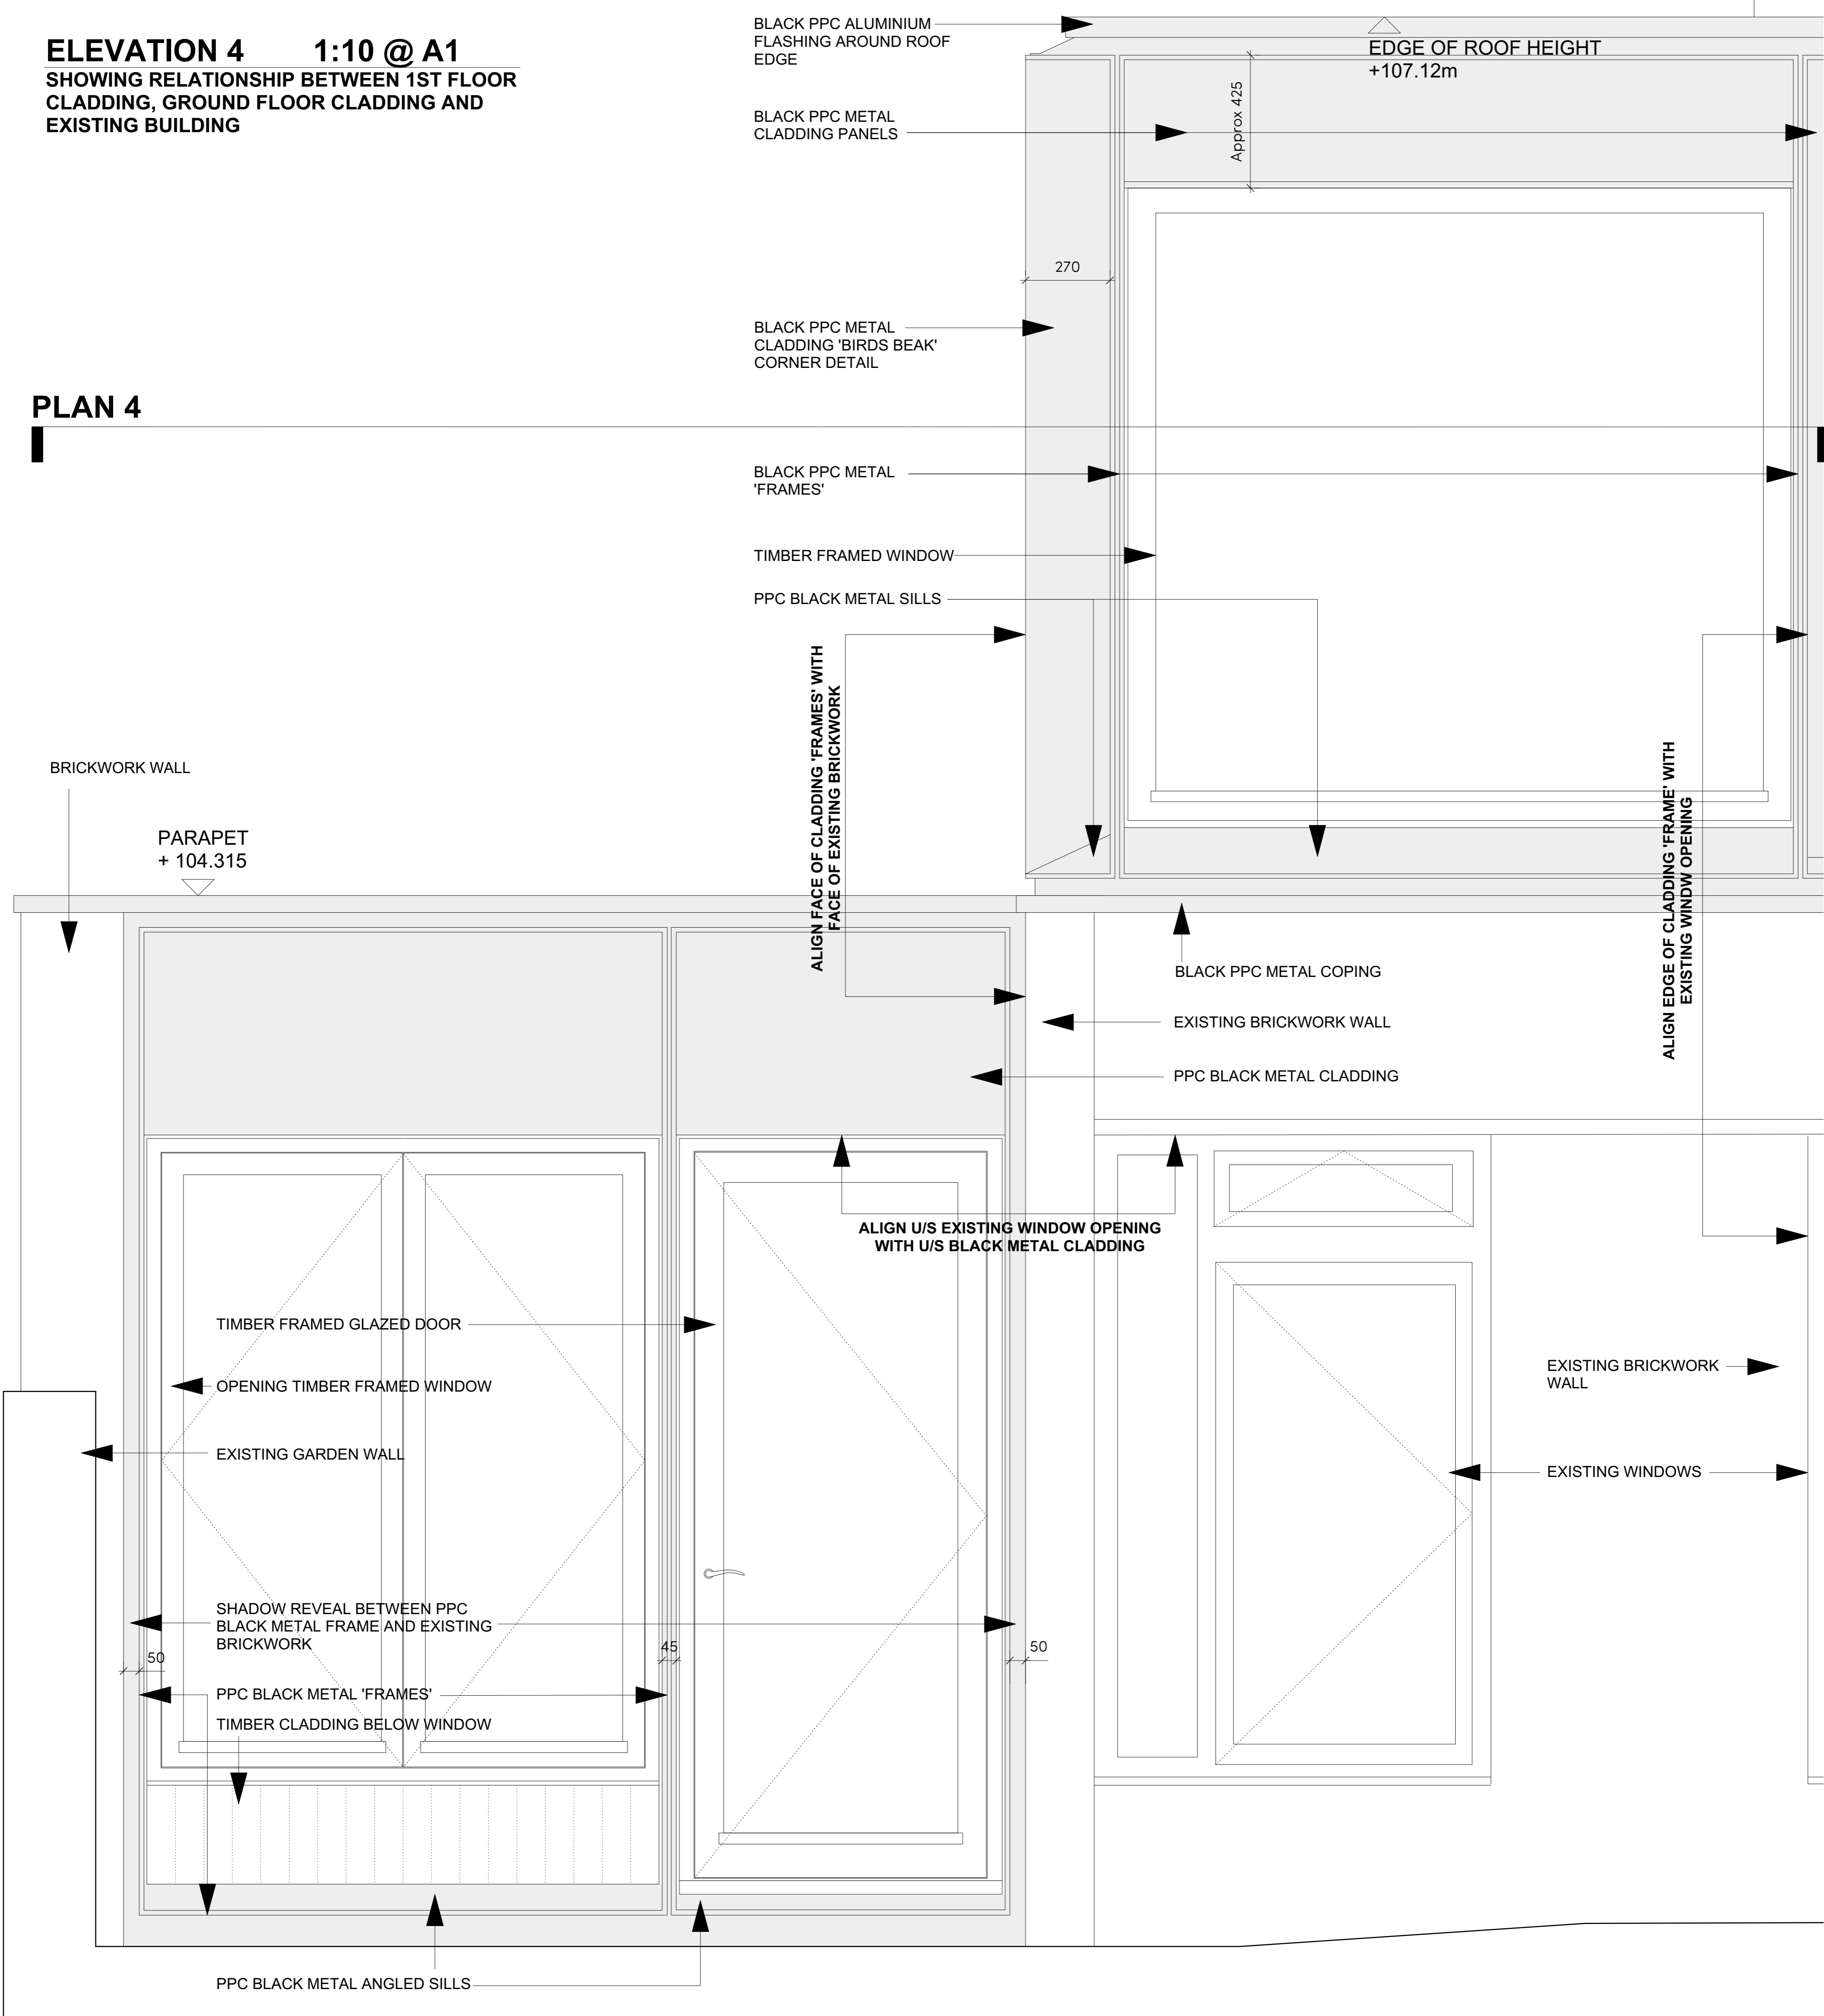

PLAN 4 1:10 @ A1

