



Basement

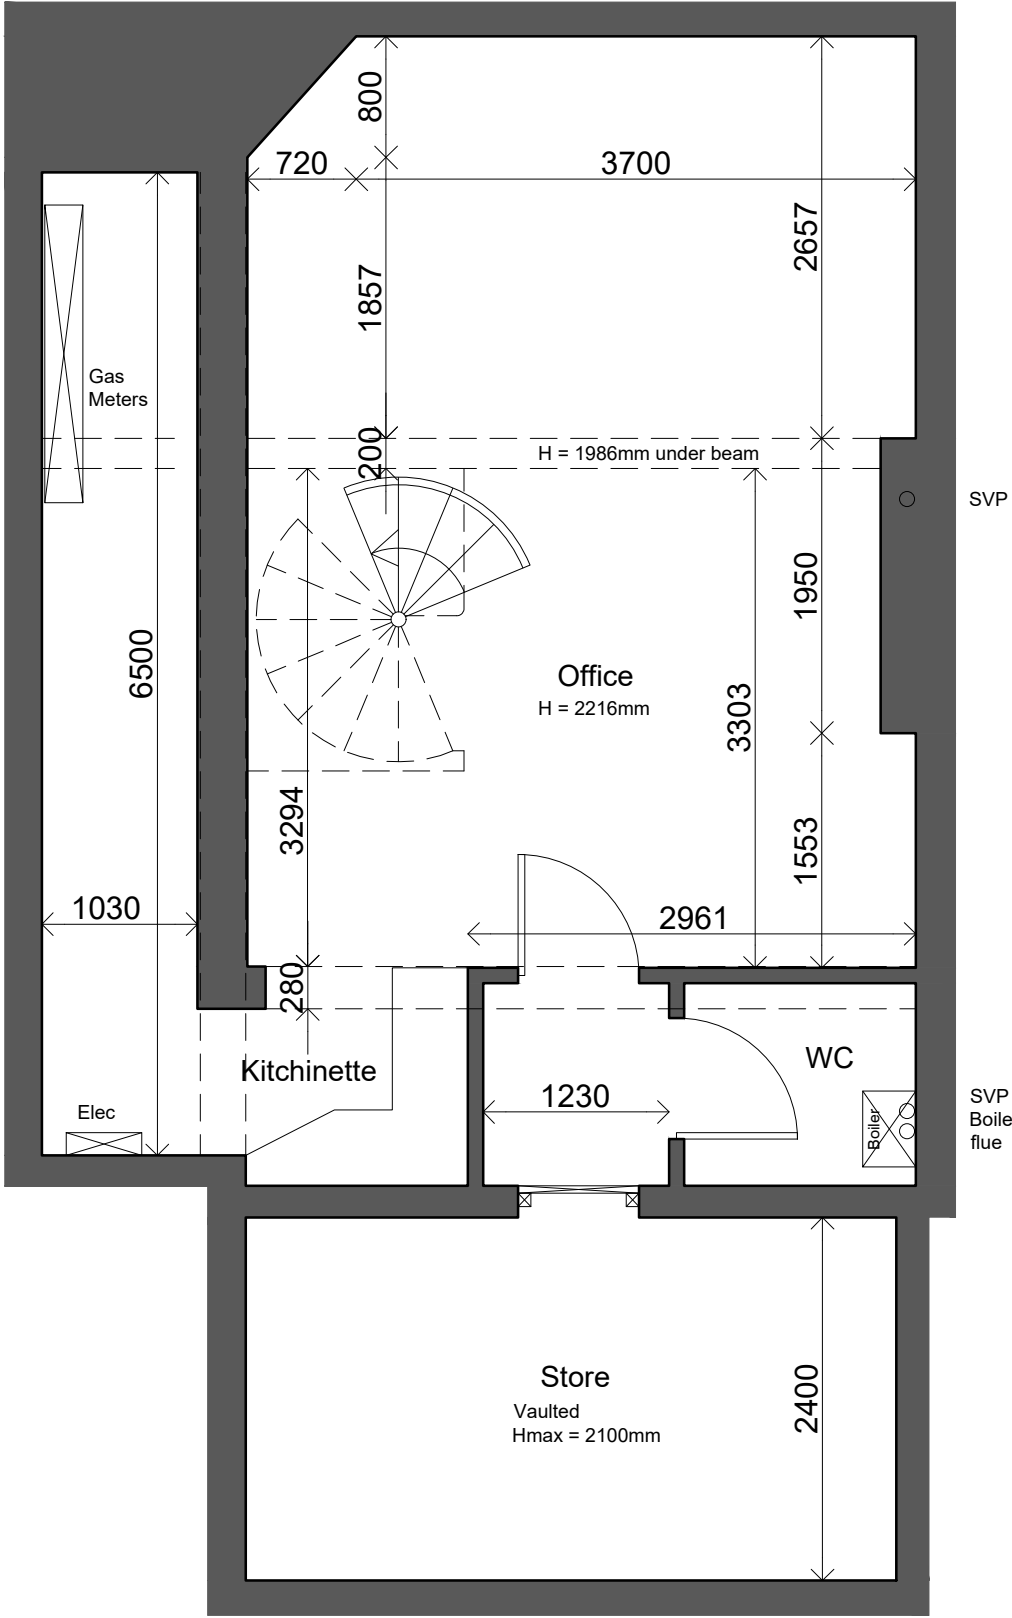

Ground Floor

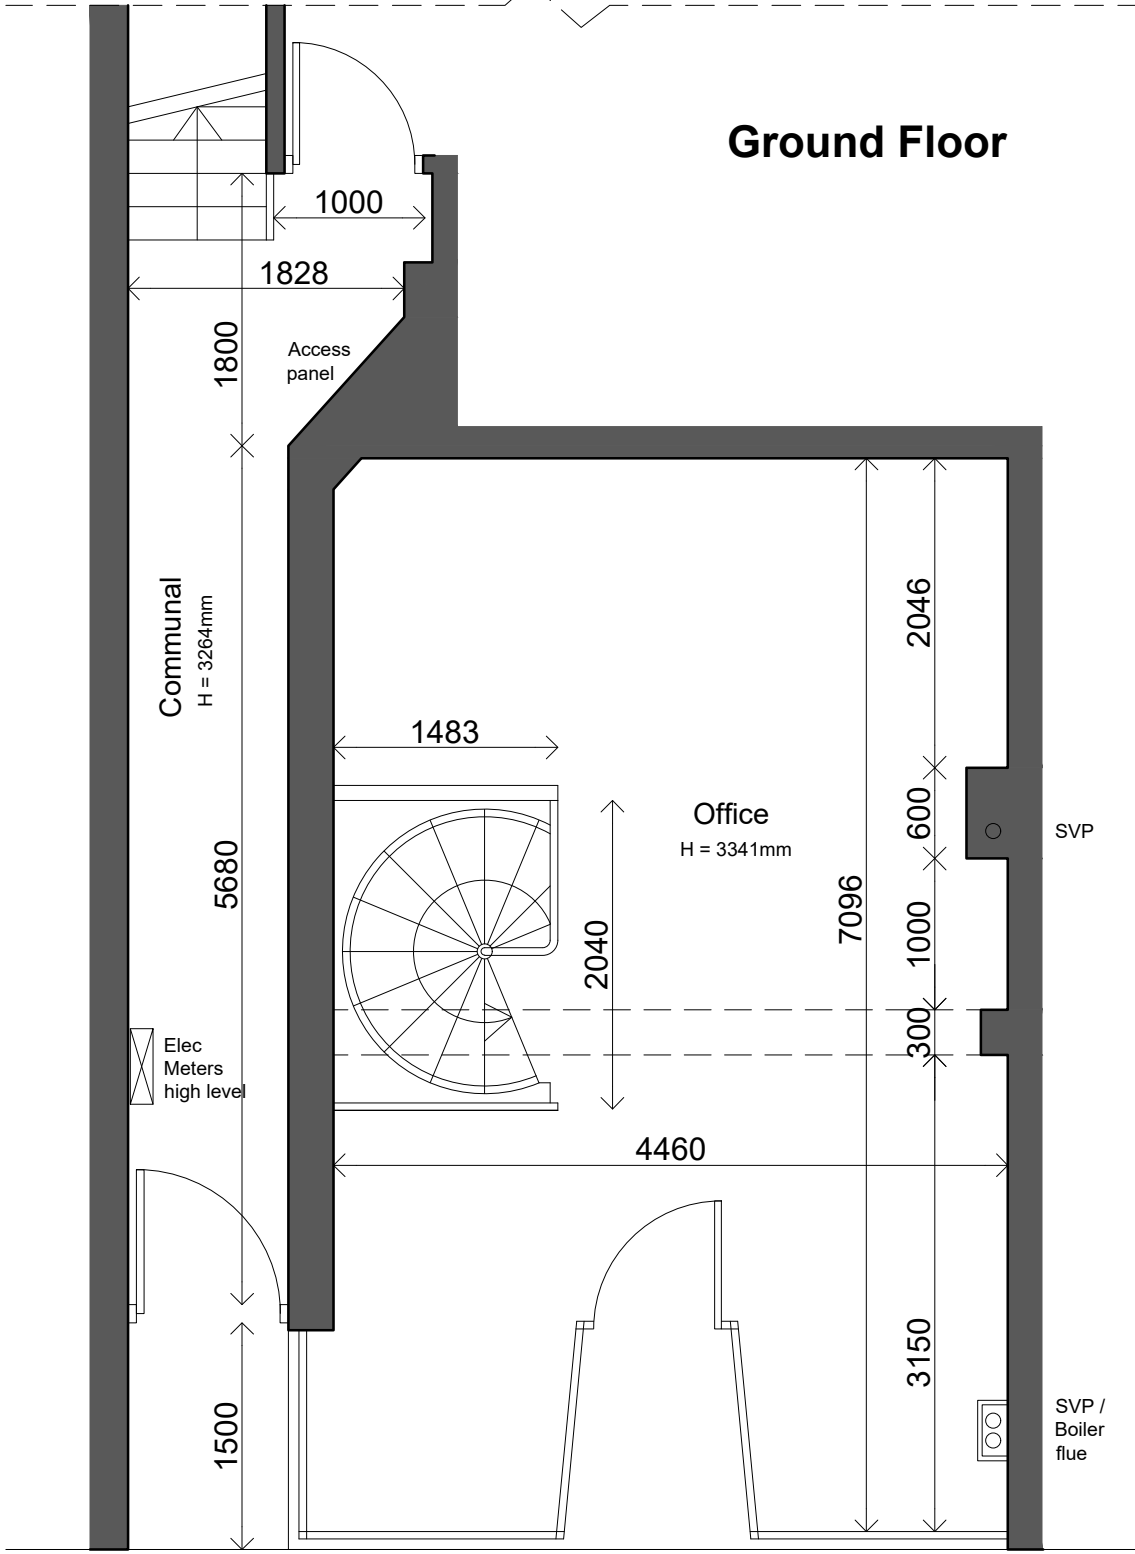

74 Haverstock Hill