


ELEVATION OF FRONT BOUNDARY WALL 1:50

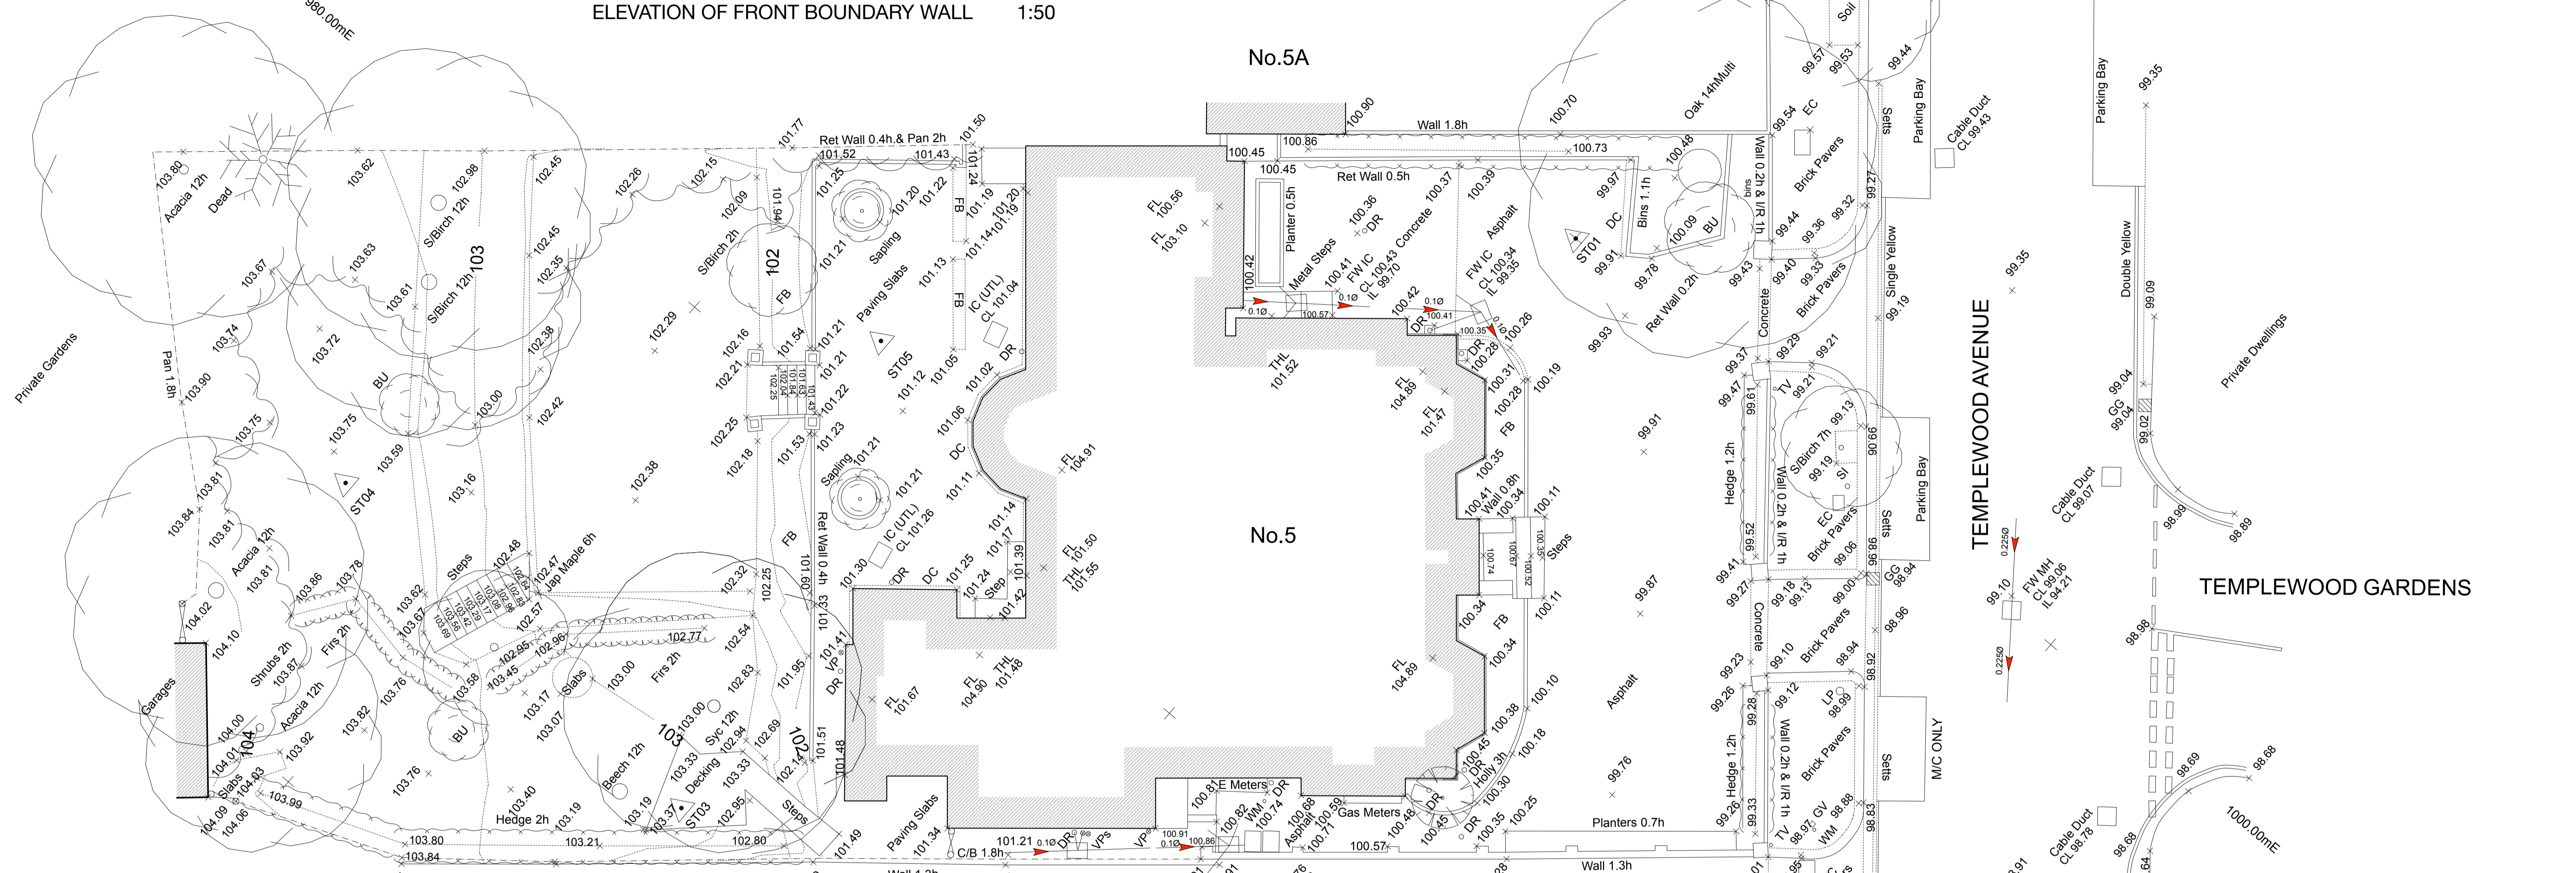

NOTE - SURVEY DRAWINGS 1046-S01 to S13 PRODUCED BY 'SURVEY SOLUTIONS' AND ADOPTED BY BROD WIGHT ARCHITECTS



Ipswich Coventry Yeovil Norwich Perth Nottingham Brentwood
Tel No: 0845 0455 989 Fax No: 0845 0455 970
www.surveysolutions.co.uk enquiries@surveysolutions.co.uk

Table with 3 columns: Abbreviations, Symbols, and Descriptions. Includes entries for various surveying and building symbols like AH, AR, AS, etc.

DRAWING NOTE
Topographical Surveys
These are drawn to scale showing the average canopy spread. Descriptions and heights should be used as a guide only.
All below ground details including drainage, voids and services have been identified from above ground and therefore all details regarding to these features including 'above ground' description etc will be approximate only. All critical dimensions and connections should be checked and verified prior to starting.
Detail, services and features may not have been surveyed if obstructed or not reasonably visible at the time of the survey.
Measured Building Surveys
Measurements to internal walls are taken to the wall finishes at approx 1m above the floor level and the wall assumed to be vertical.
CIL heights are measured as floor to the cill and head heights are measured from cill to the top of window.
General
The contractor must check and verify all site and building dimensions, levels, utilities and drainage details and connections prior to commencing work. Any errors or discrepancies must be notified to Survey Solutions immediately.
The accuracy of the digital data is the same as the plotting scale implies. All dimensions are in metres unless otherwise stated.
The survey control labels are only to be used for topographical surveys at the listed scale. All control must be checked and verified prior to use.
© Land Survey Solutions Limited holds the copyright to all the information contained within this document and their written consent must be obtained before copying or using the data other than for the purpose it was originally
Do not scale from this drawing.

Rev A - Front boundary wall added 14.02.17

EXISTING

Architects



BROD WIGHT

43 England's Lane London NW3 4YU --- 020 7722 0810 --- office@brodwight.co.uk --- www.brodwight.co.uk



5 Templewood Avenue, Hampstead NW3 7JY

Existing Site Plan 1046-S01A

Date Feb 2017 This drawing is copyright 1:100 @ A1 Scale

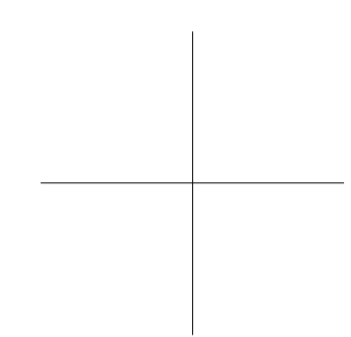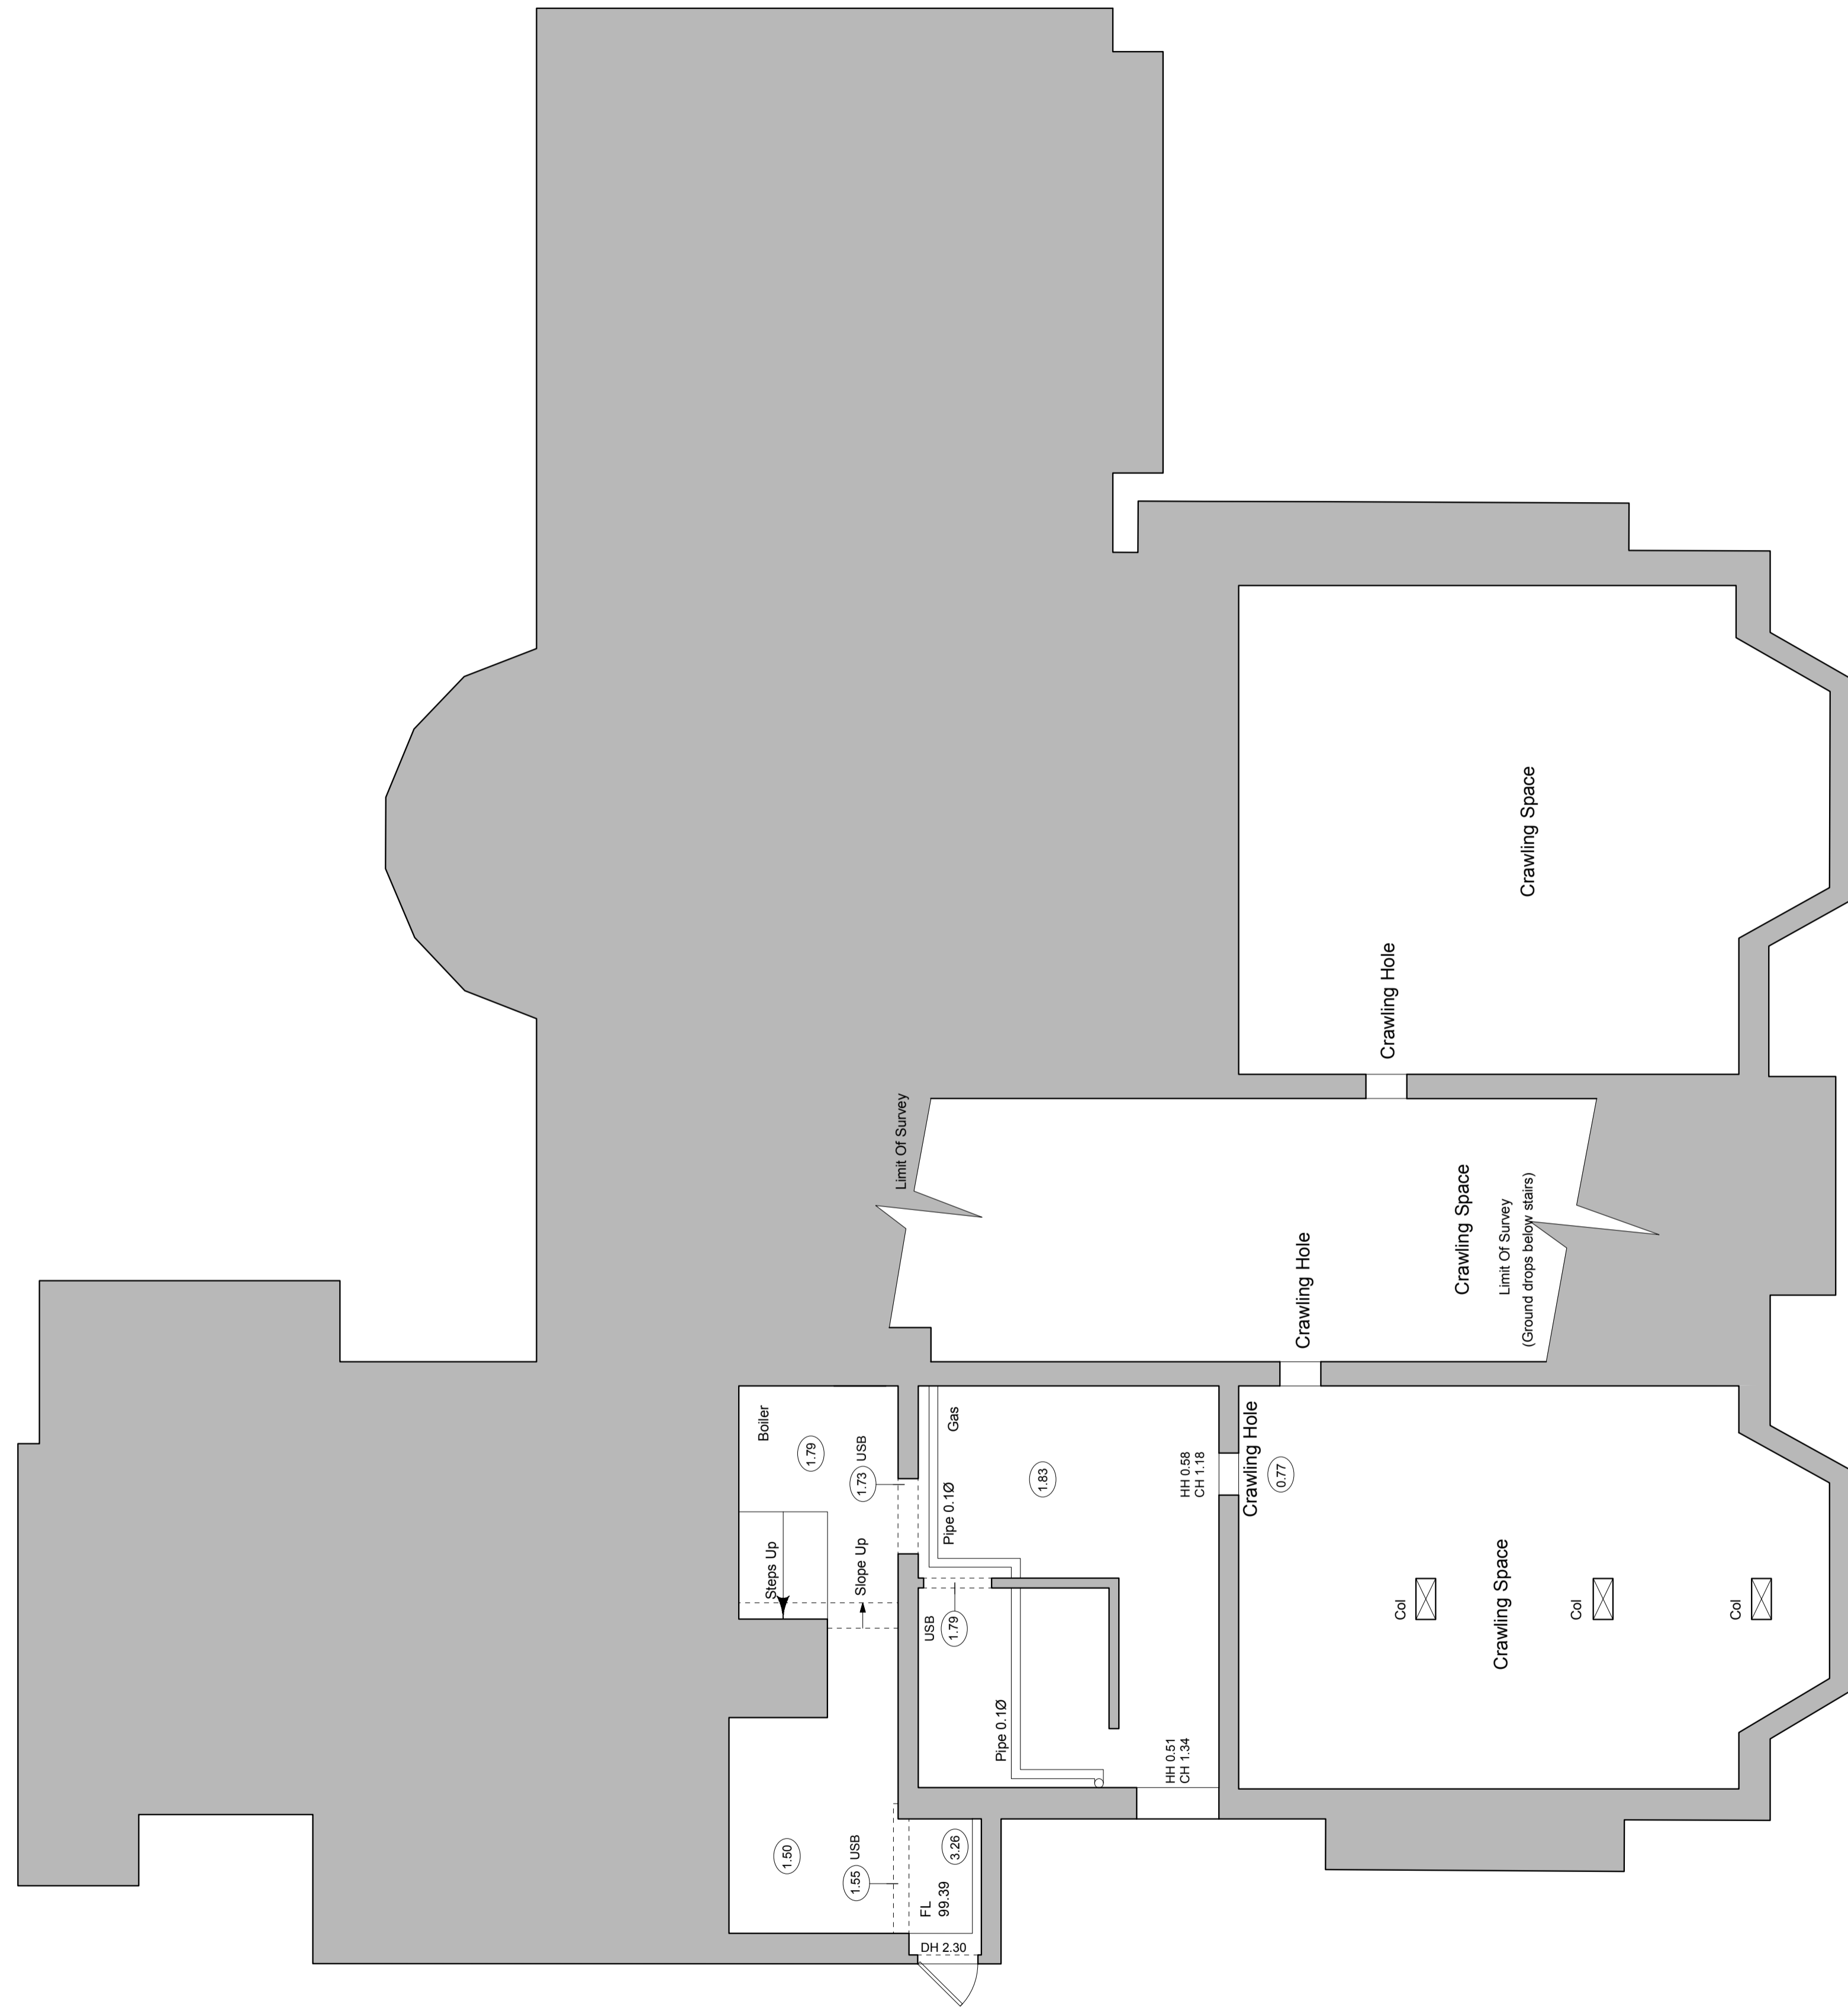

EXISTING
Architects
 BROD WIGHT

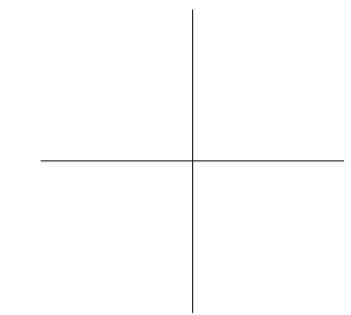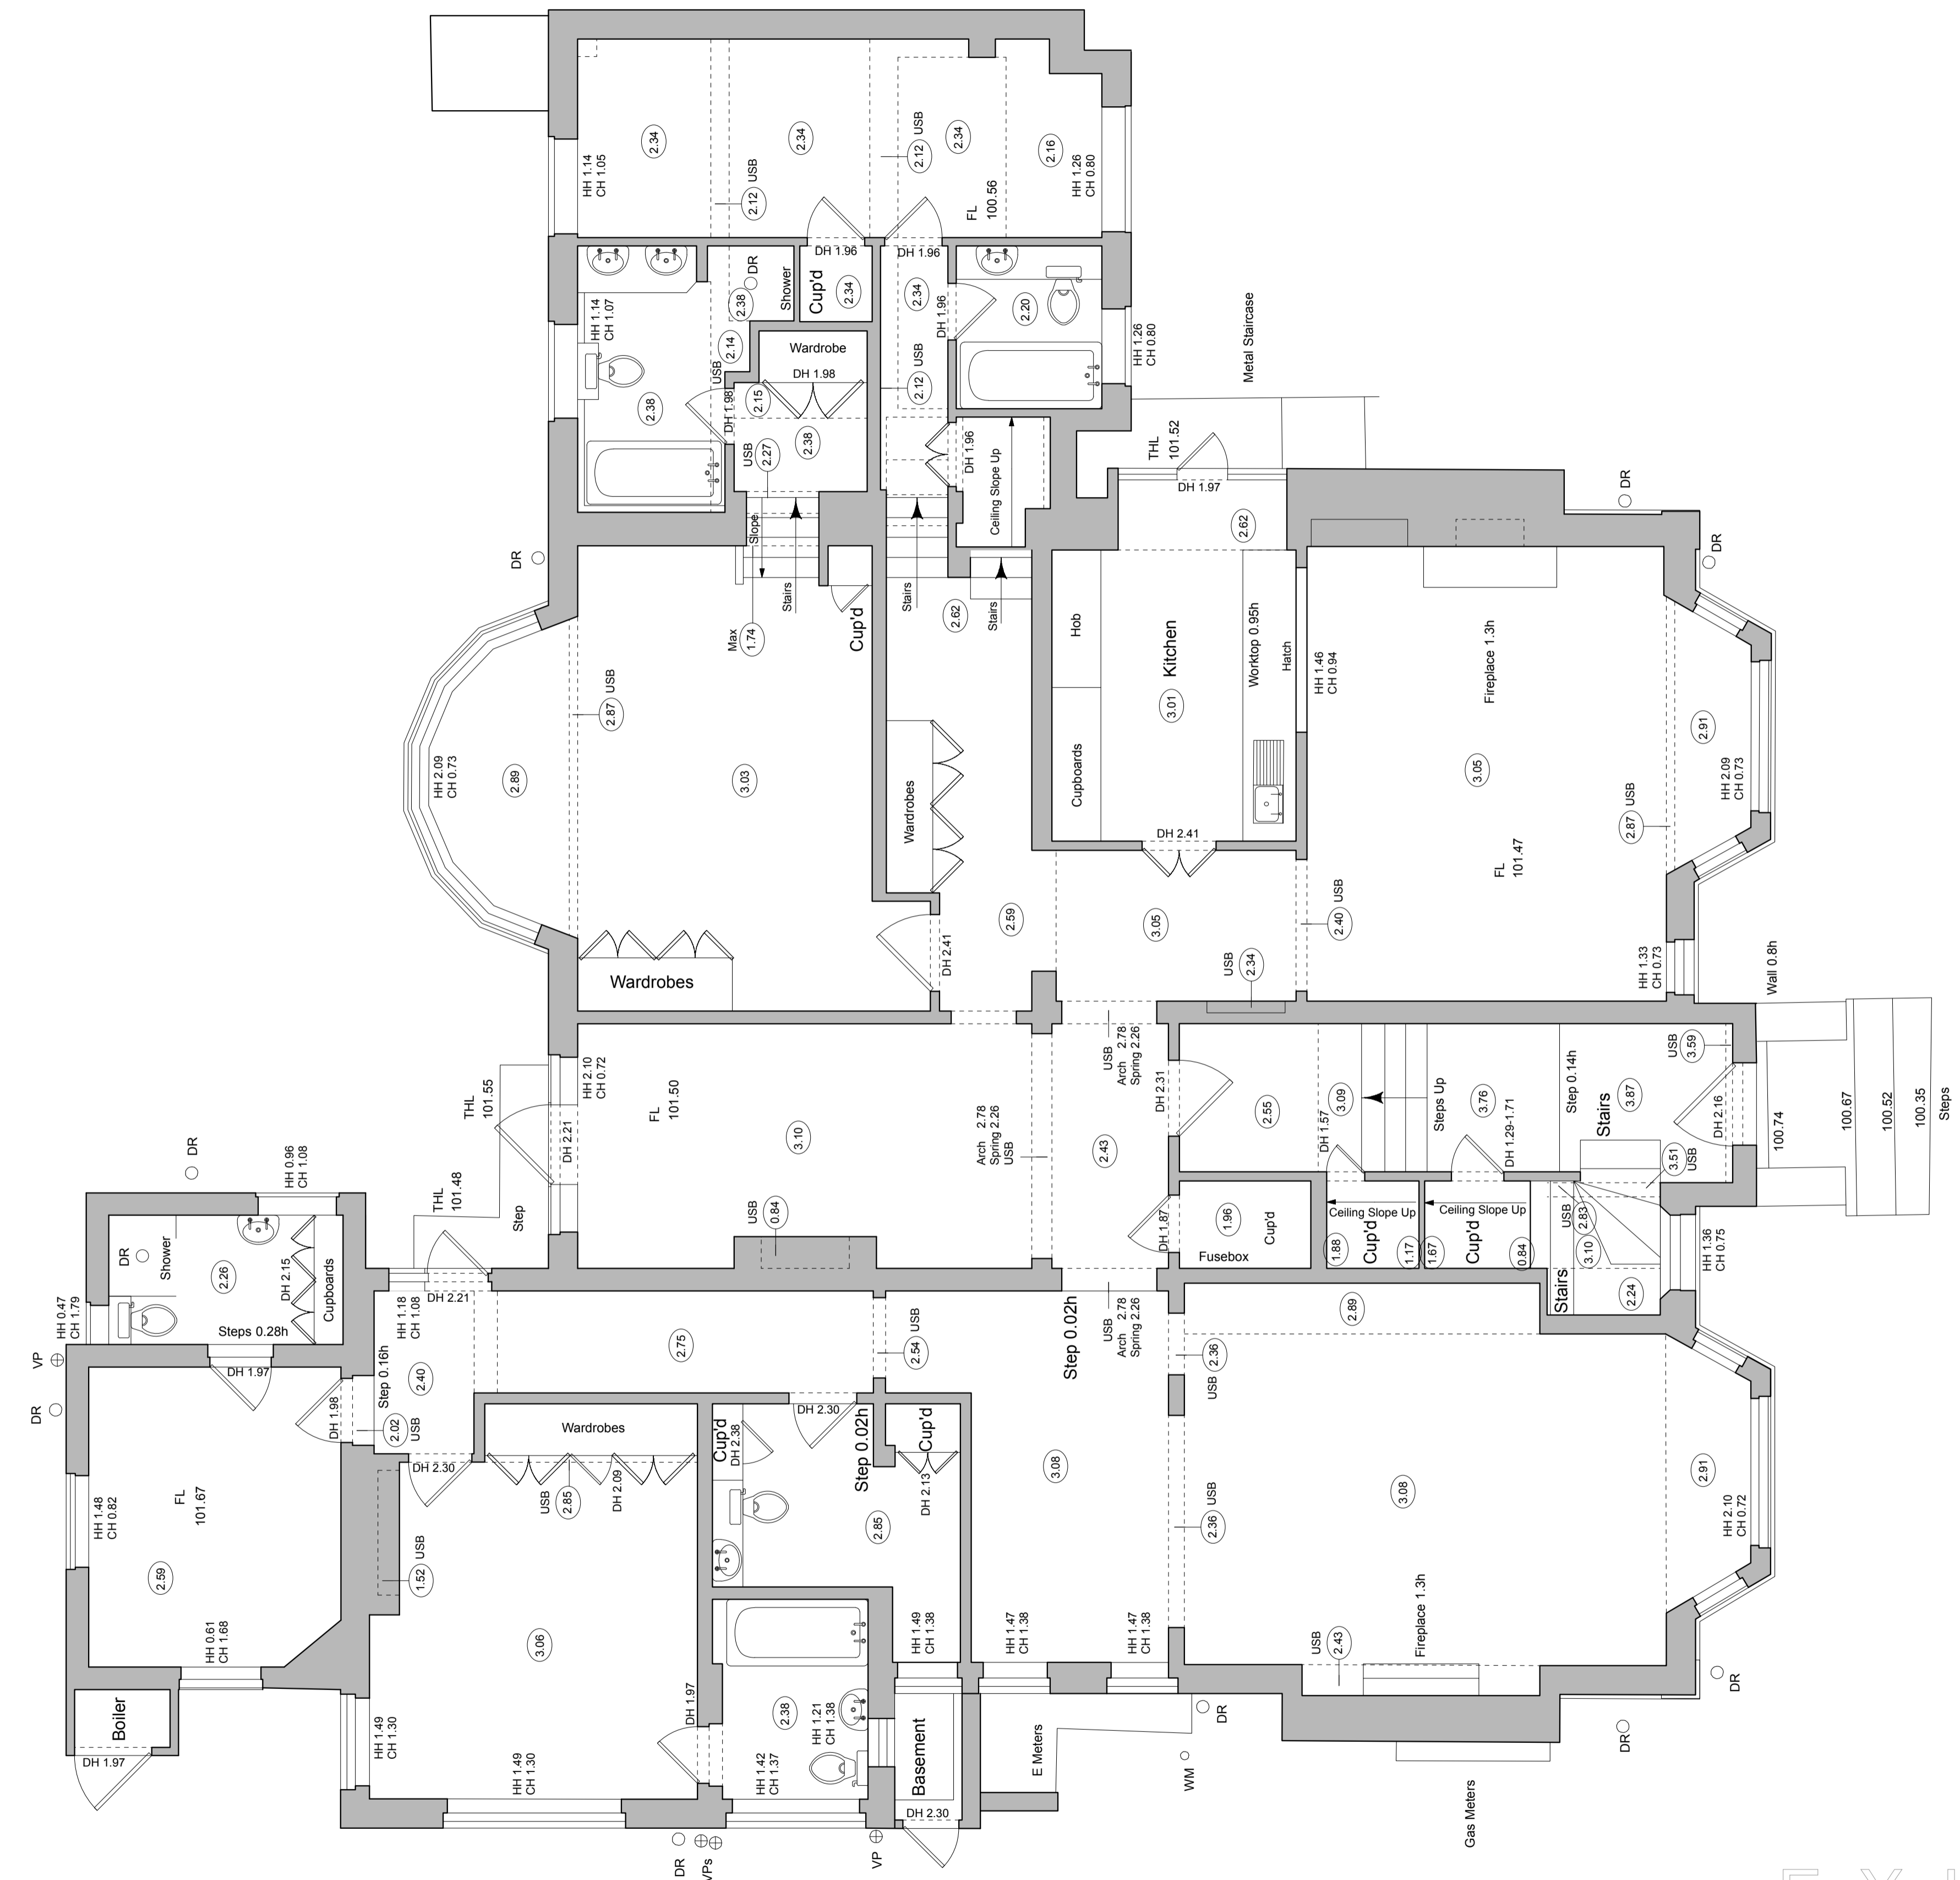

EXISTING

Architects
 BROD WIGHT

43 England's Lane London NW3 4YD --- 020 7722 0810 --- office@brodwight.co.uk --- www.brodwight.co.uk



5 Templewood Avenue, Hampstead NW3 7UY

Existing Ground Floor Plan 1046-S03


Date Feb 2017 This drawing is copyright 1:50 @ A1 Scale

NOTE - SURVEY DRAWINGS 1046-S01 to S13
 PRODUCED BY 'SURVEY SOLUTIONS' AND
 ADOPTED BY BROD WIGHT ARCHITECTS


SURVEY SOLUTIONS
 Ipswich Coventry Hereford Norwich Perth Nottingham Brentwood
 Tel No: 0845 0405 999 Fax No: 0845 0405 970
 www.survey-solutions.co.uk enquiries@survey-solutions.co.uk
 LAND SURVEYING BUILDING SURVEYING UNDERGROUND SURVEYING

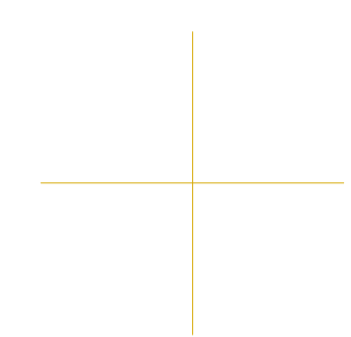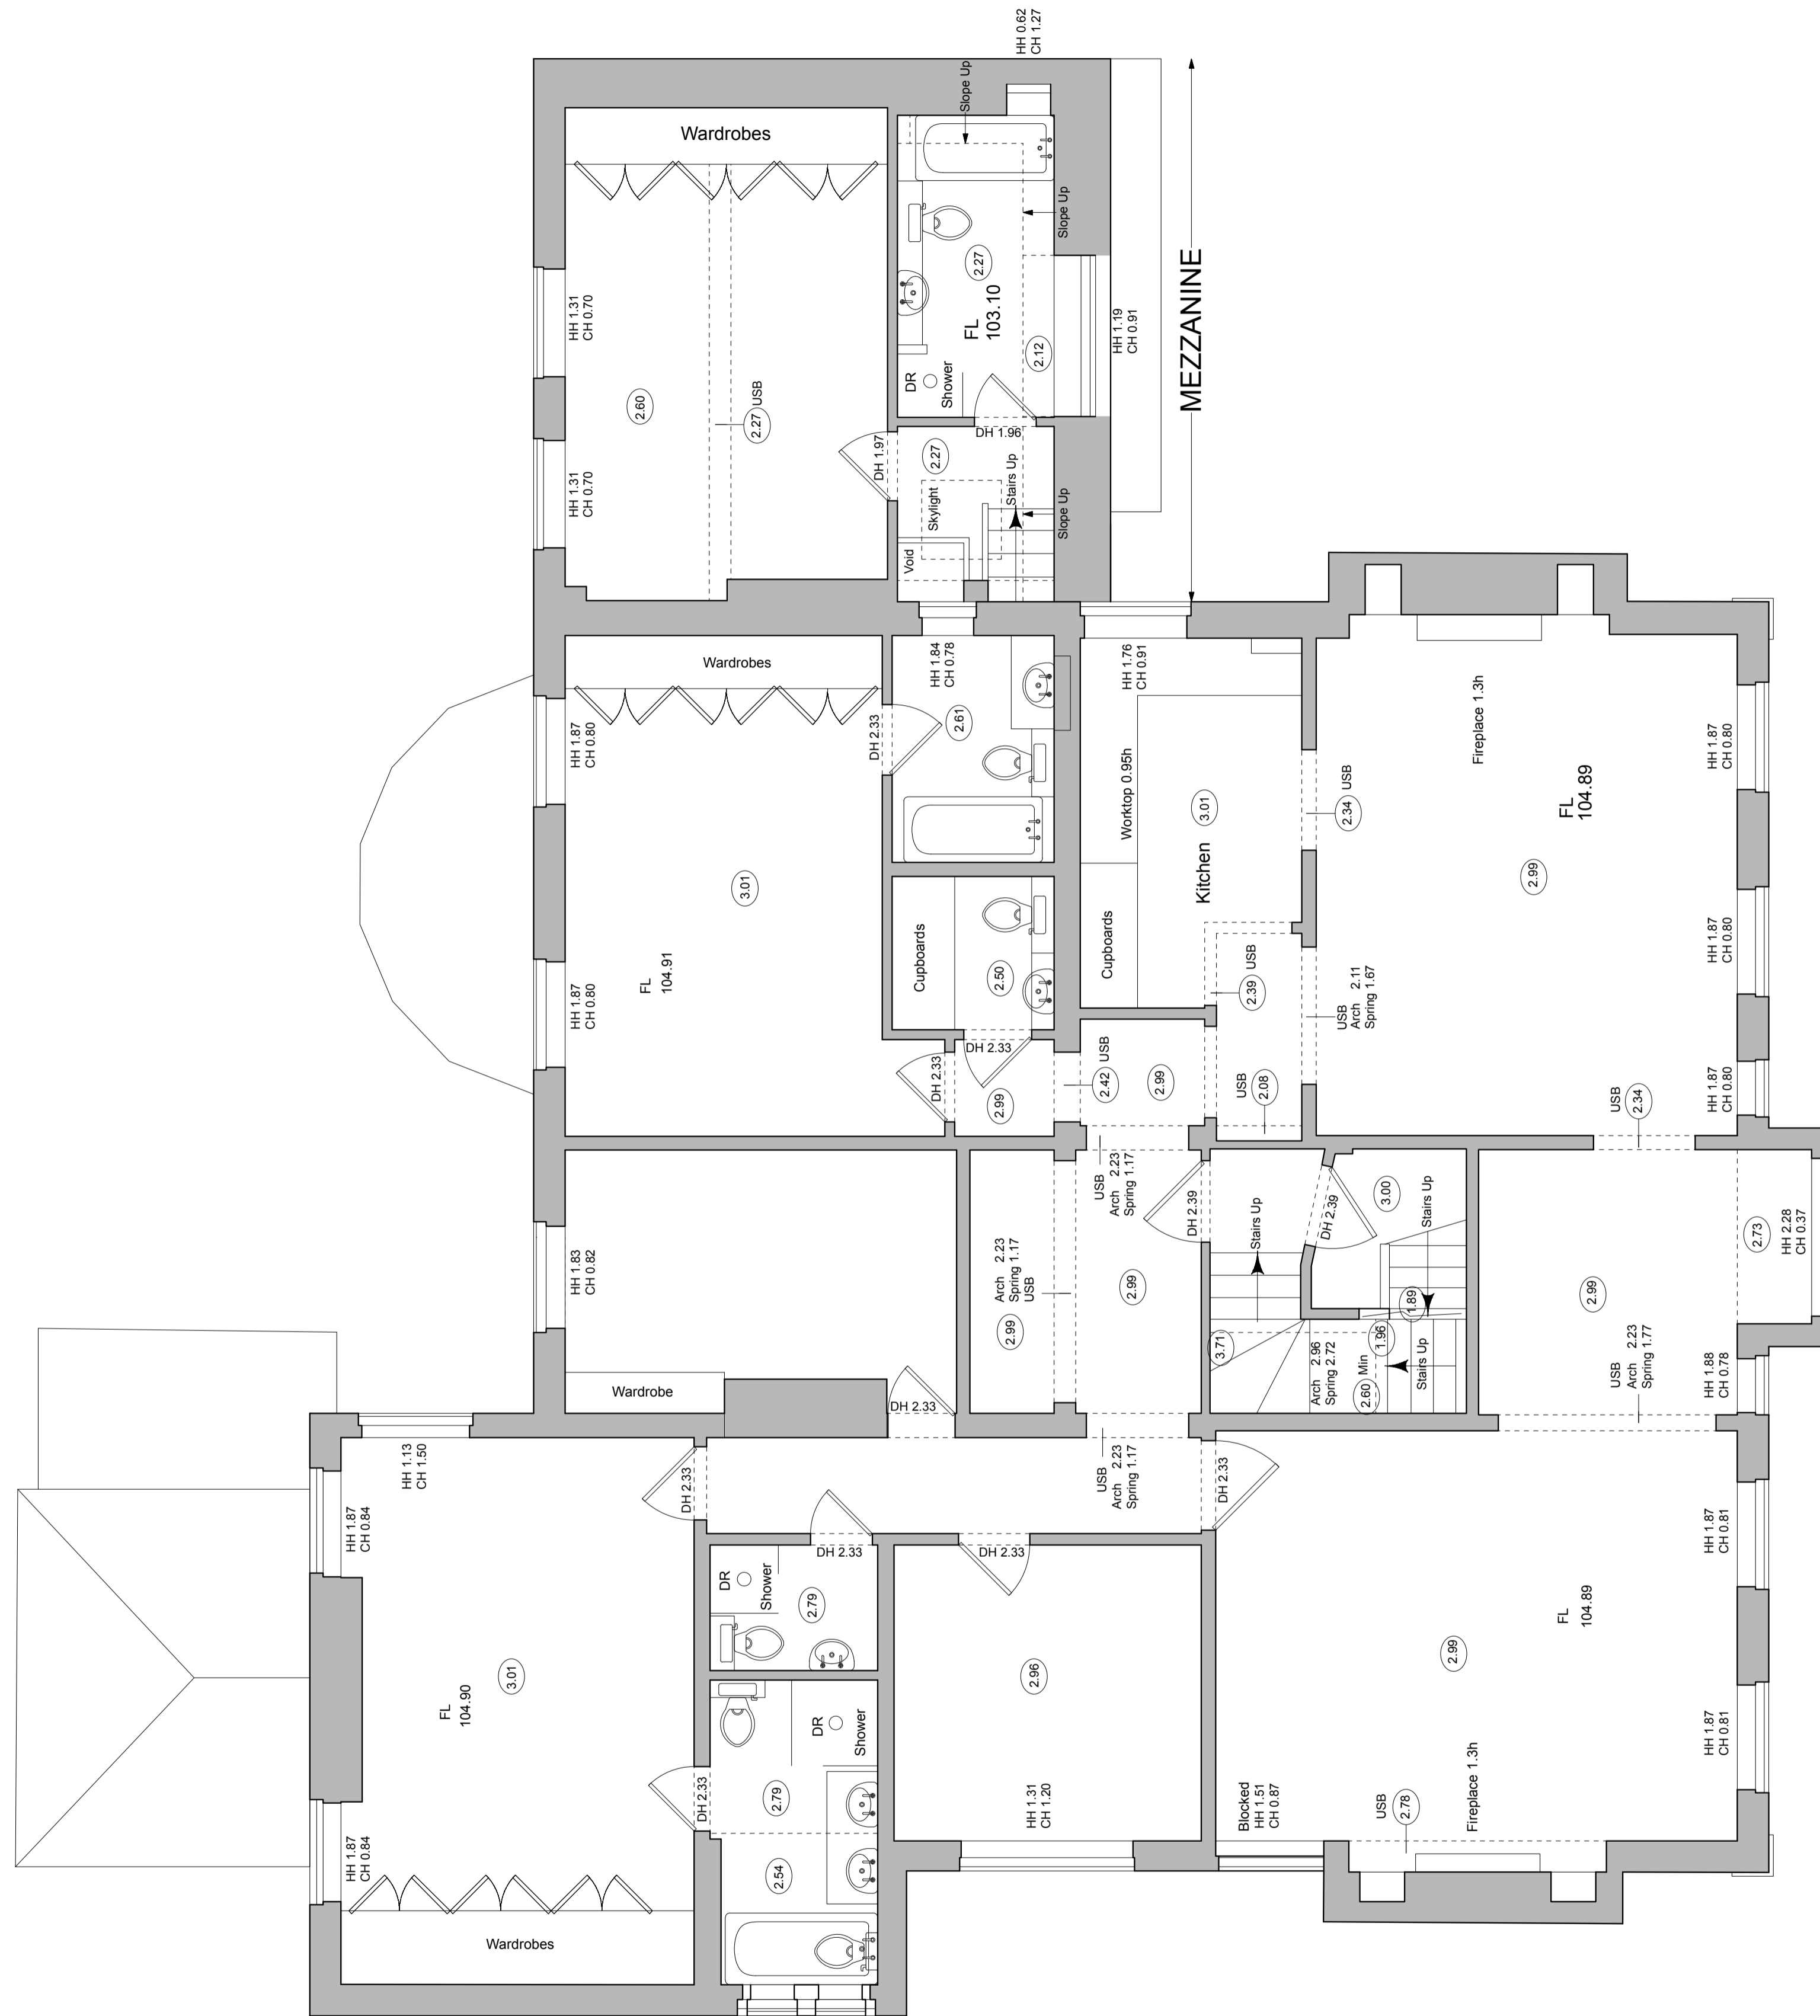

EXISTING
Architects
 BROD WIGHT



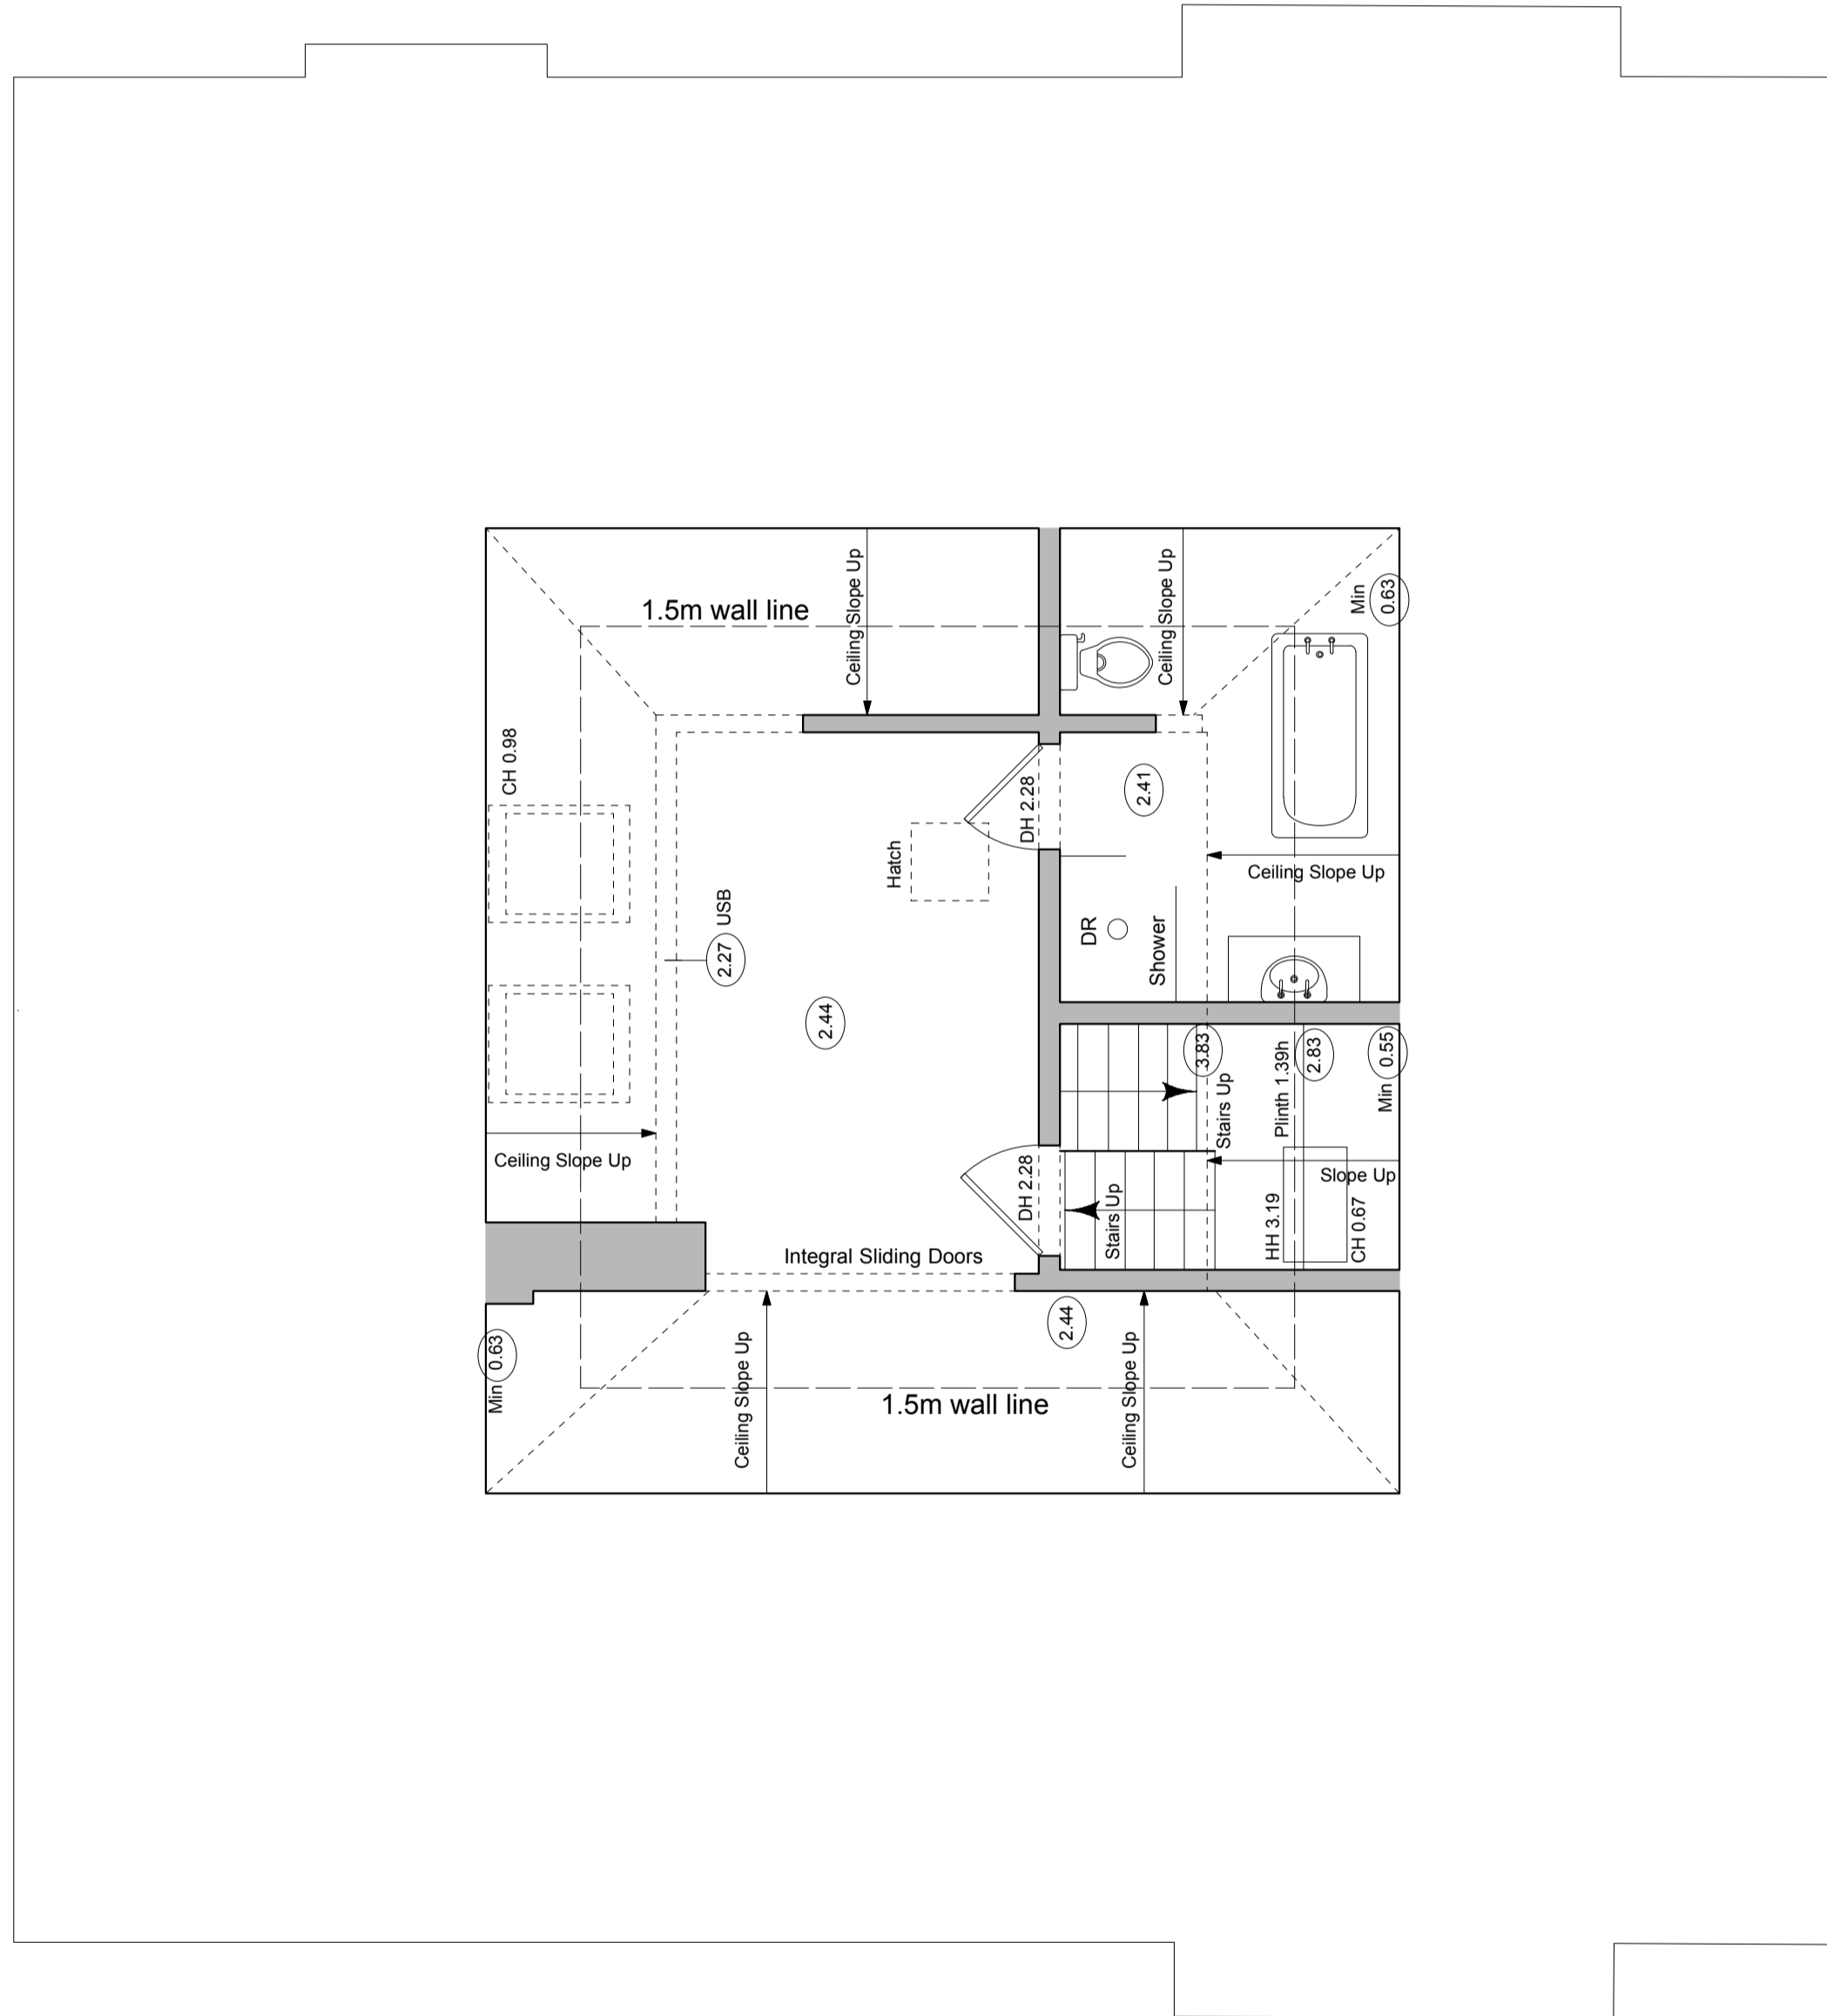


THIRD FLOOR

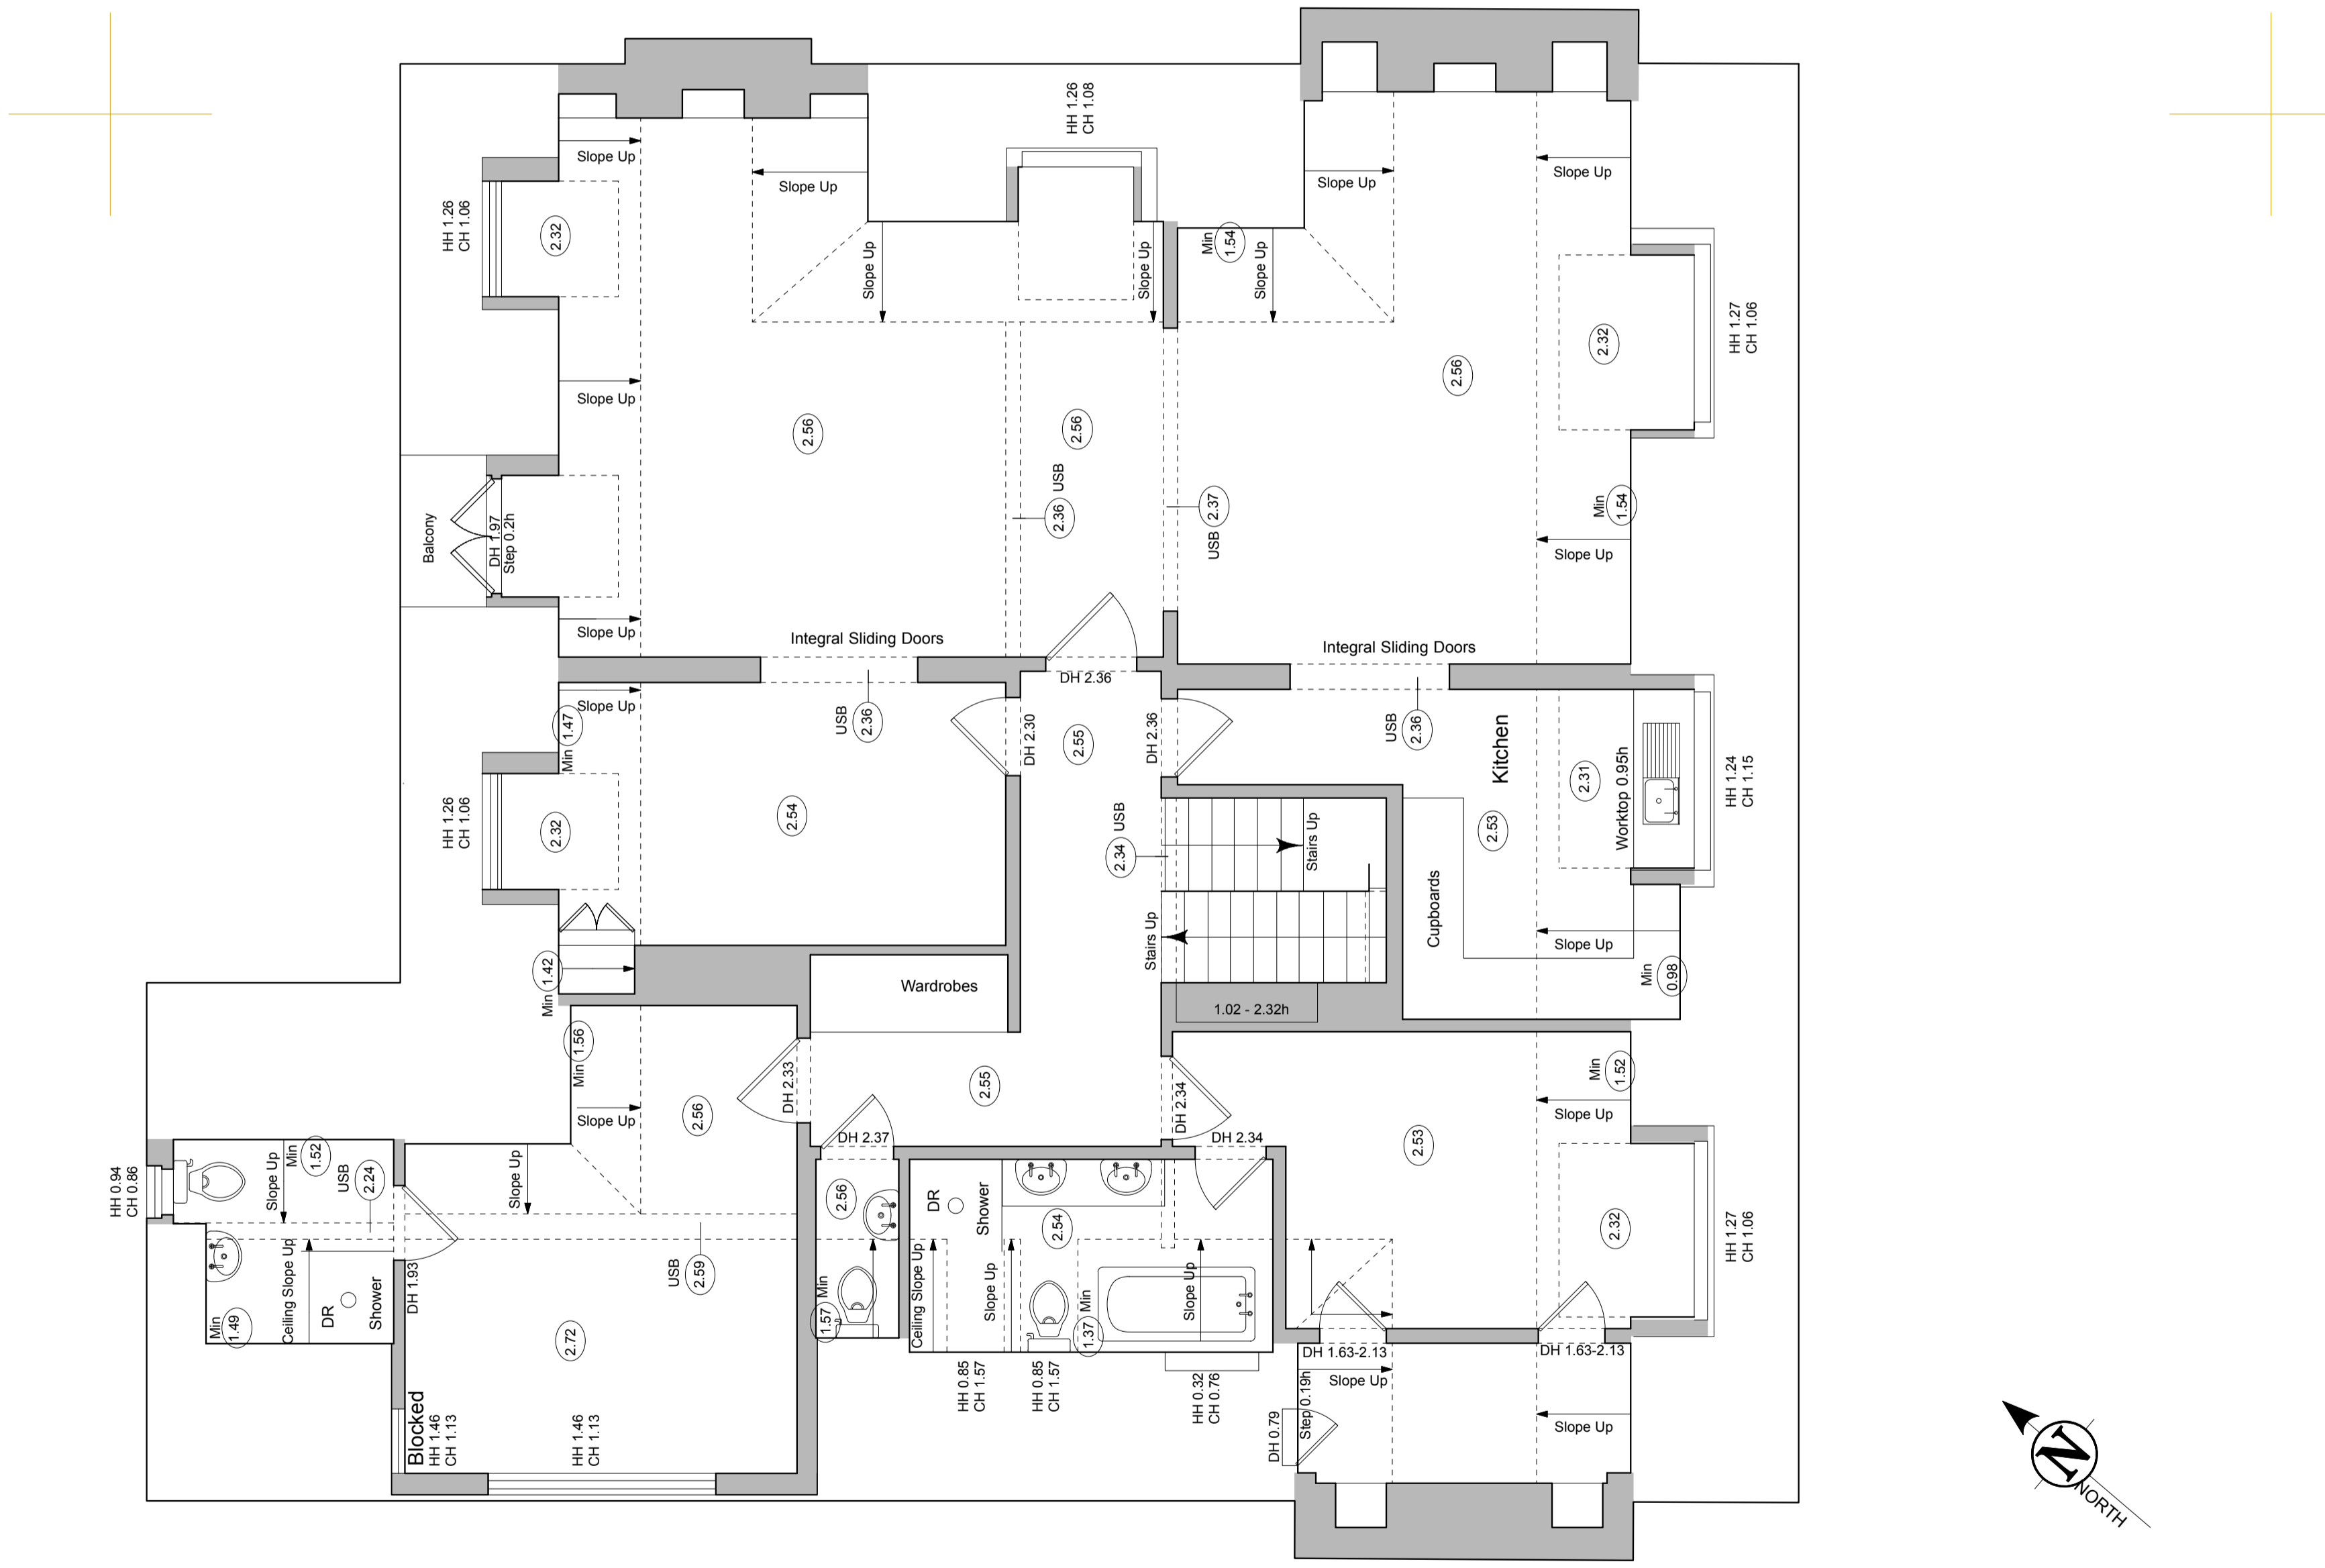

SECOND FLOOR

EXISTING
Architects
 BROD WIGHT

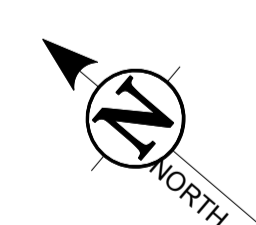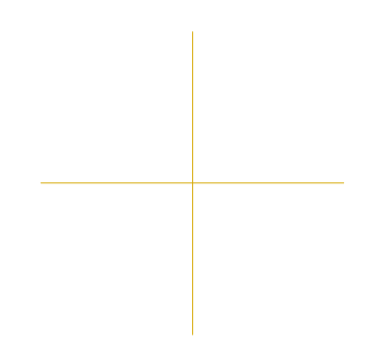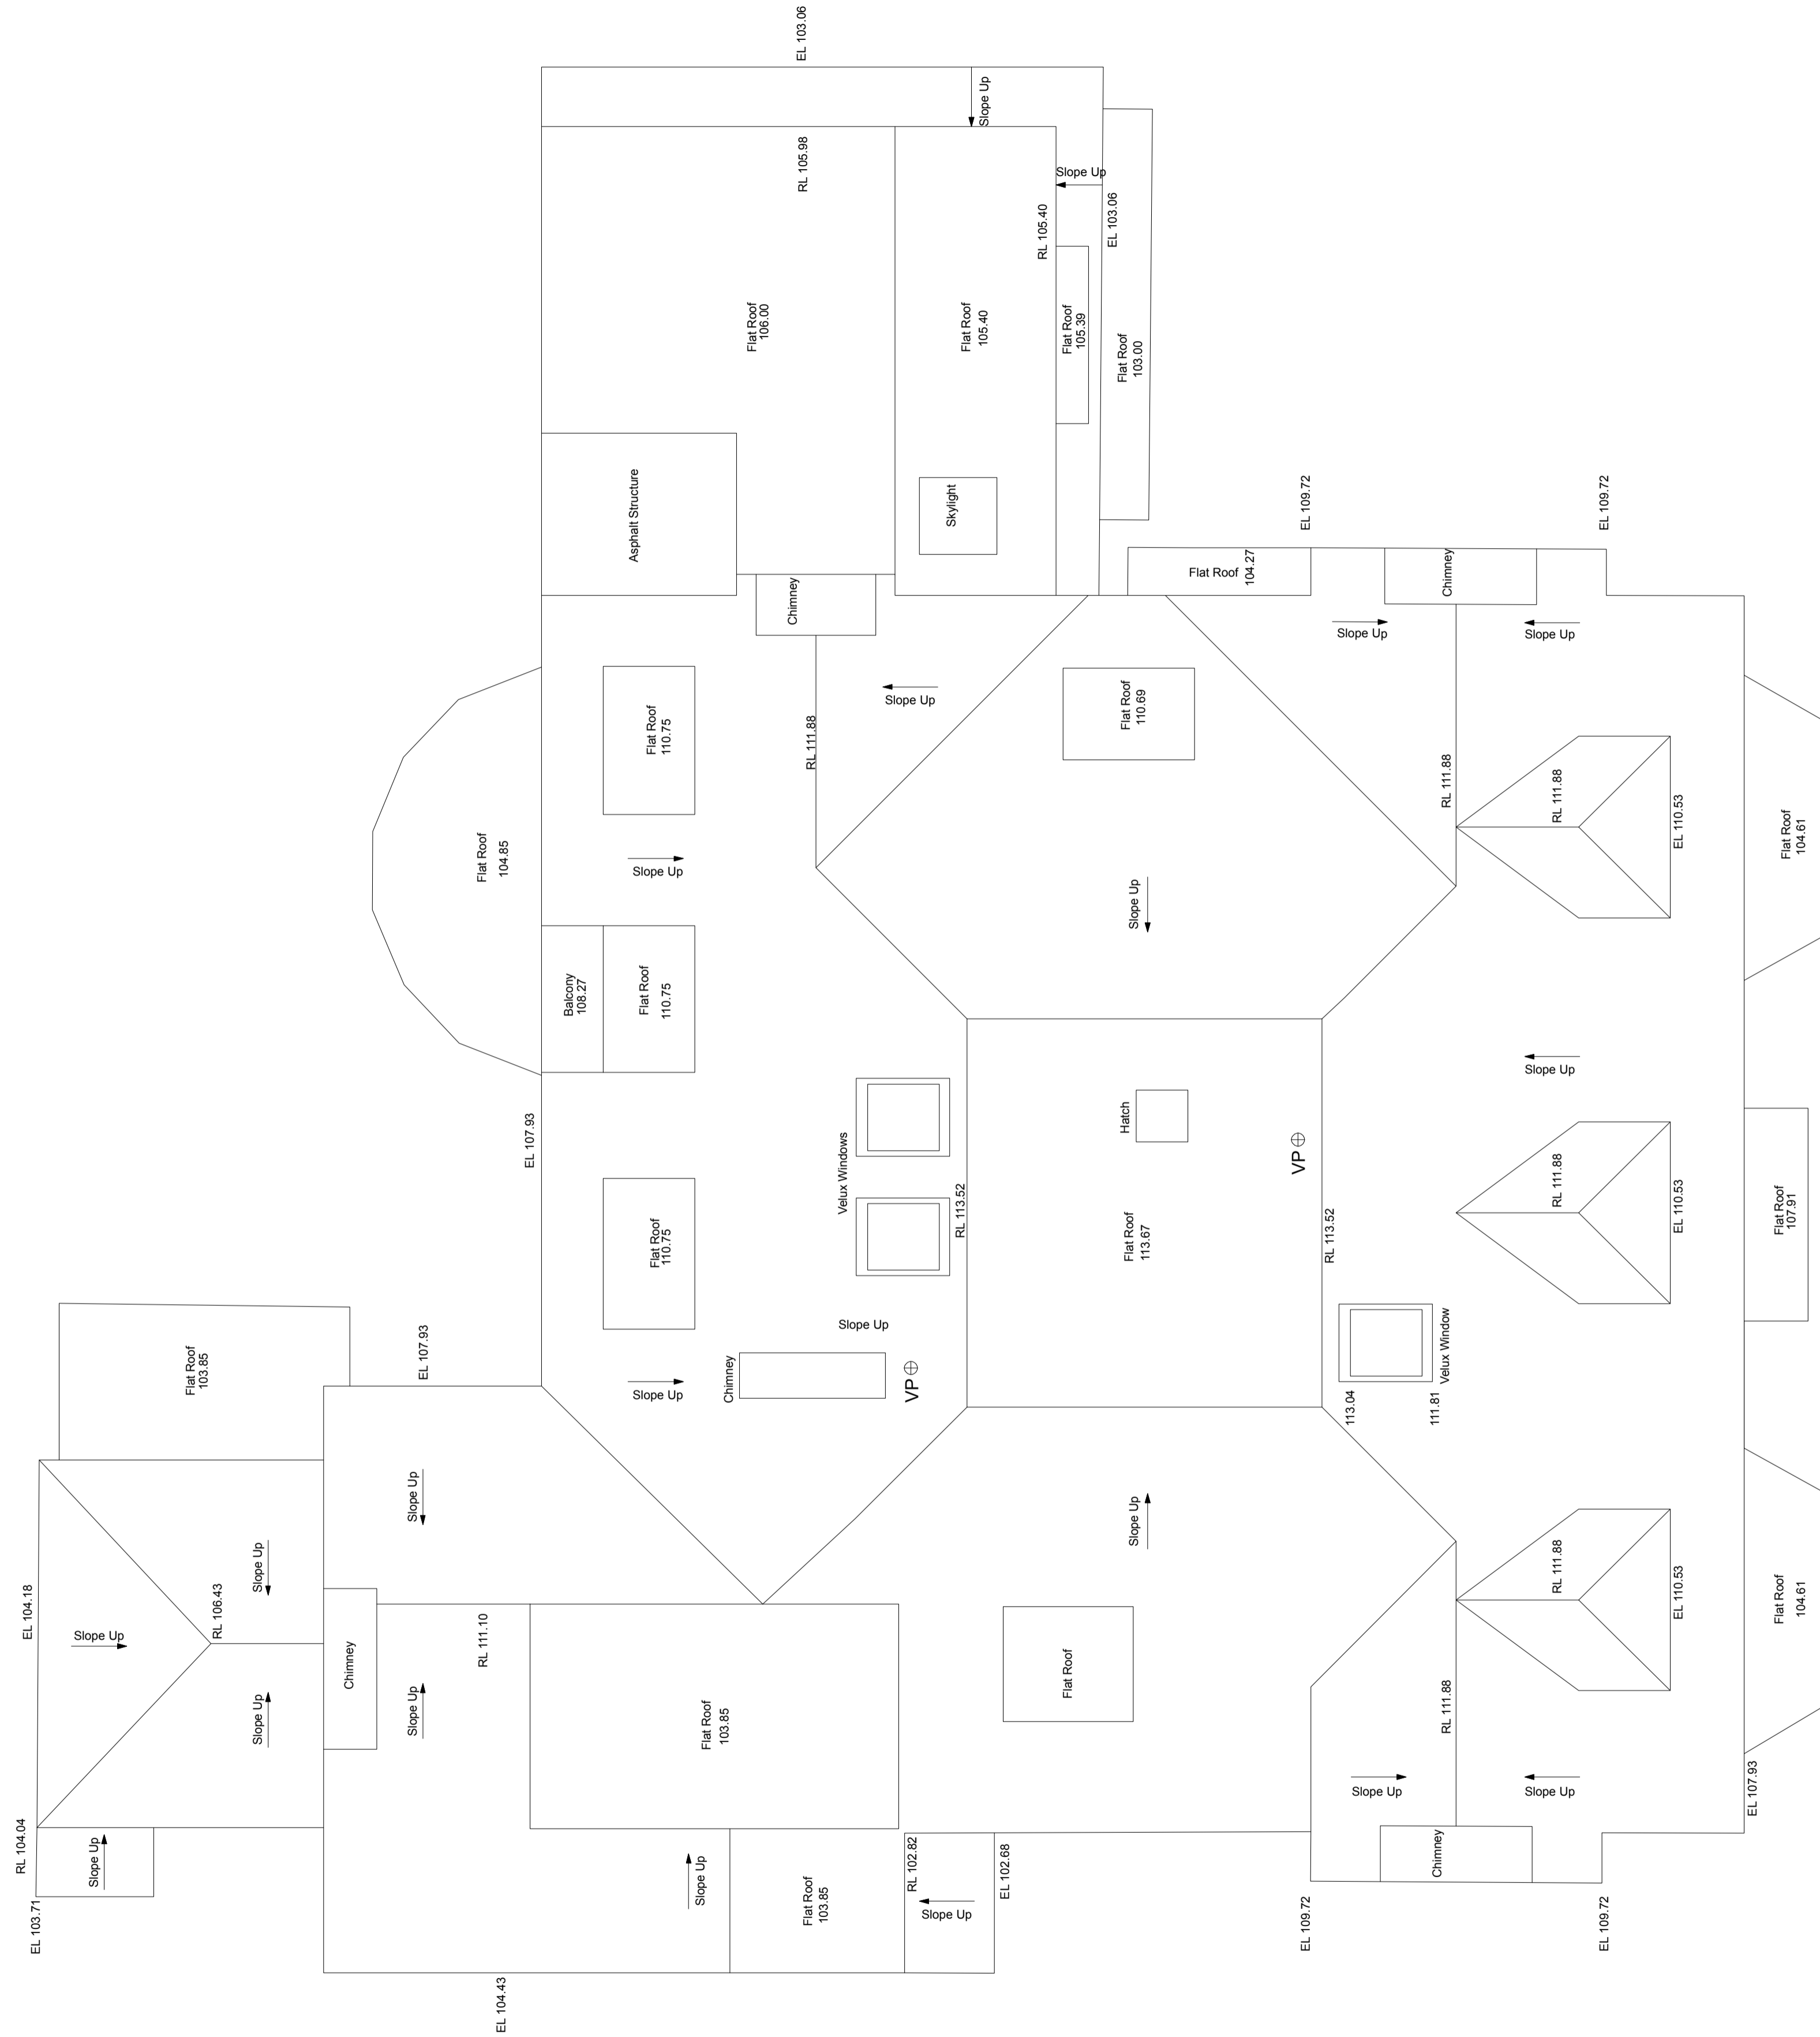

EXISTING
Architects
 BROD WIGHT

43 England's Lane London NW3 4YD --- 020 7722 0810 --- office@brodwight.co.uk --- www.brodwight.co.uk

5 Templewood Avenue, Hampstead NW3 7UY

Existing Roof Plan 1046-S06

Date Feb 2017 This drawing is copyright 1:50 @ A1 Scale

NOTE - SURVEY DRAWINGS 1046-S01 to S13
 PRODUCED BY 'SURVEY SOLUTIONS' AND
 ADOPTED BY BROD WIGHT ARCHITECTS

SURVEY SOLUTIONS
 Ipswich Coventry Hereford Norwich Perth Nottingham Brentwood
 Tel No: 0845 0405 999 Fax No: 0845 0405 970
 www.survey-solutions.co.uk enquiries@survey-solutions.co.uk
 LAND SURVEYING BUILDING SURVEYING UNDERGROUND SURVEYING



EXISTING
 Architects
 BROD WIGHT

NOTE - SURVEY DRAWINGS 1046-S01 to S13
 PRODUCED BY 'SURVEY SOLUTIONS' AND
 ADOPTED BY BROD WIGHT ARCHITECTS

SURVEY SOLUTIONS
 Ipswich Coventry Norwich Perth Nottingham Brentwood
 Tel No: 0845 0405 999 Fax No: 0845 0405 970
 www.survey-solutions.co.uk enquiries@survey-solutions.co.uk
 LAND SURVEYING BUILDING SURVEYING UNDERGROUND SURVEYING

43 England's Lane London NW3 4YD --- 020 7722 0810 --- office@brodwight.co.uk --- www.brodwight.co.uk

5 Templewood Avenue, Hampstead NW3 7UY



Existing Front Elevation

1046-S07


Date Feb 2017

This drawing is copyright

1:50 @ A1 Scale

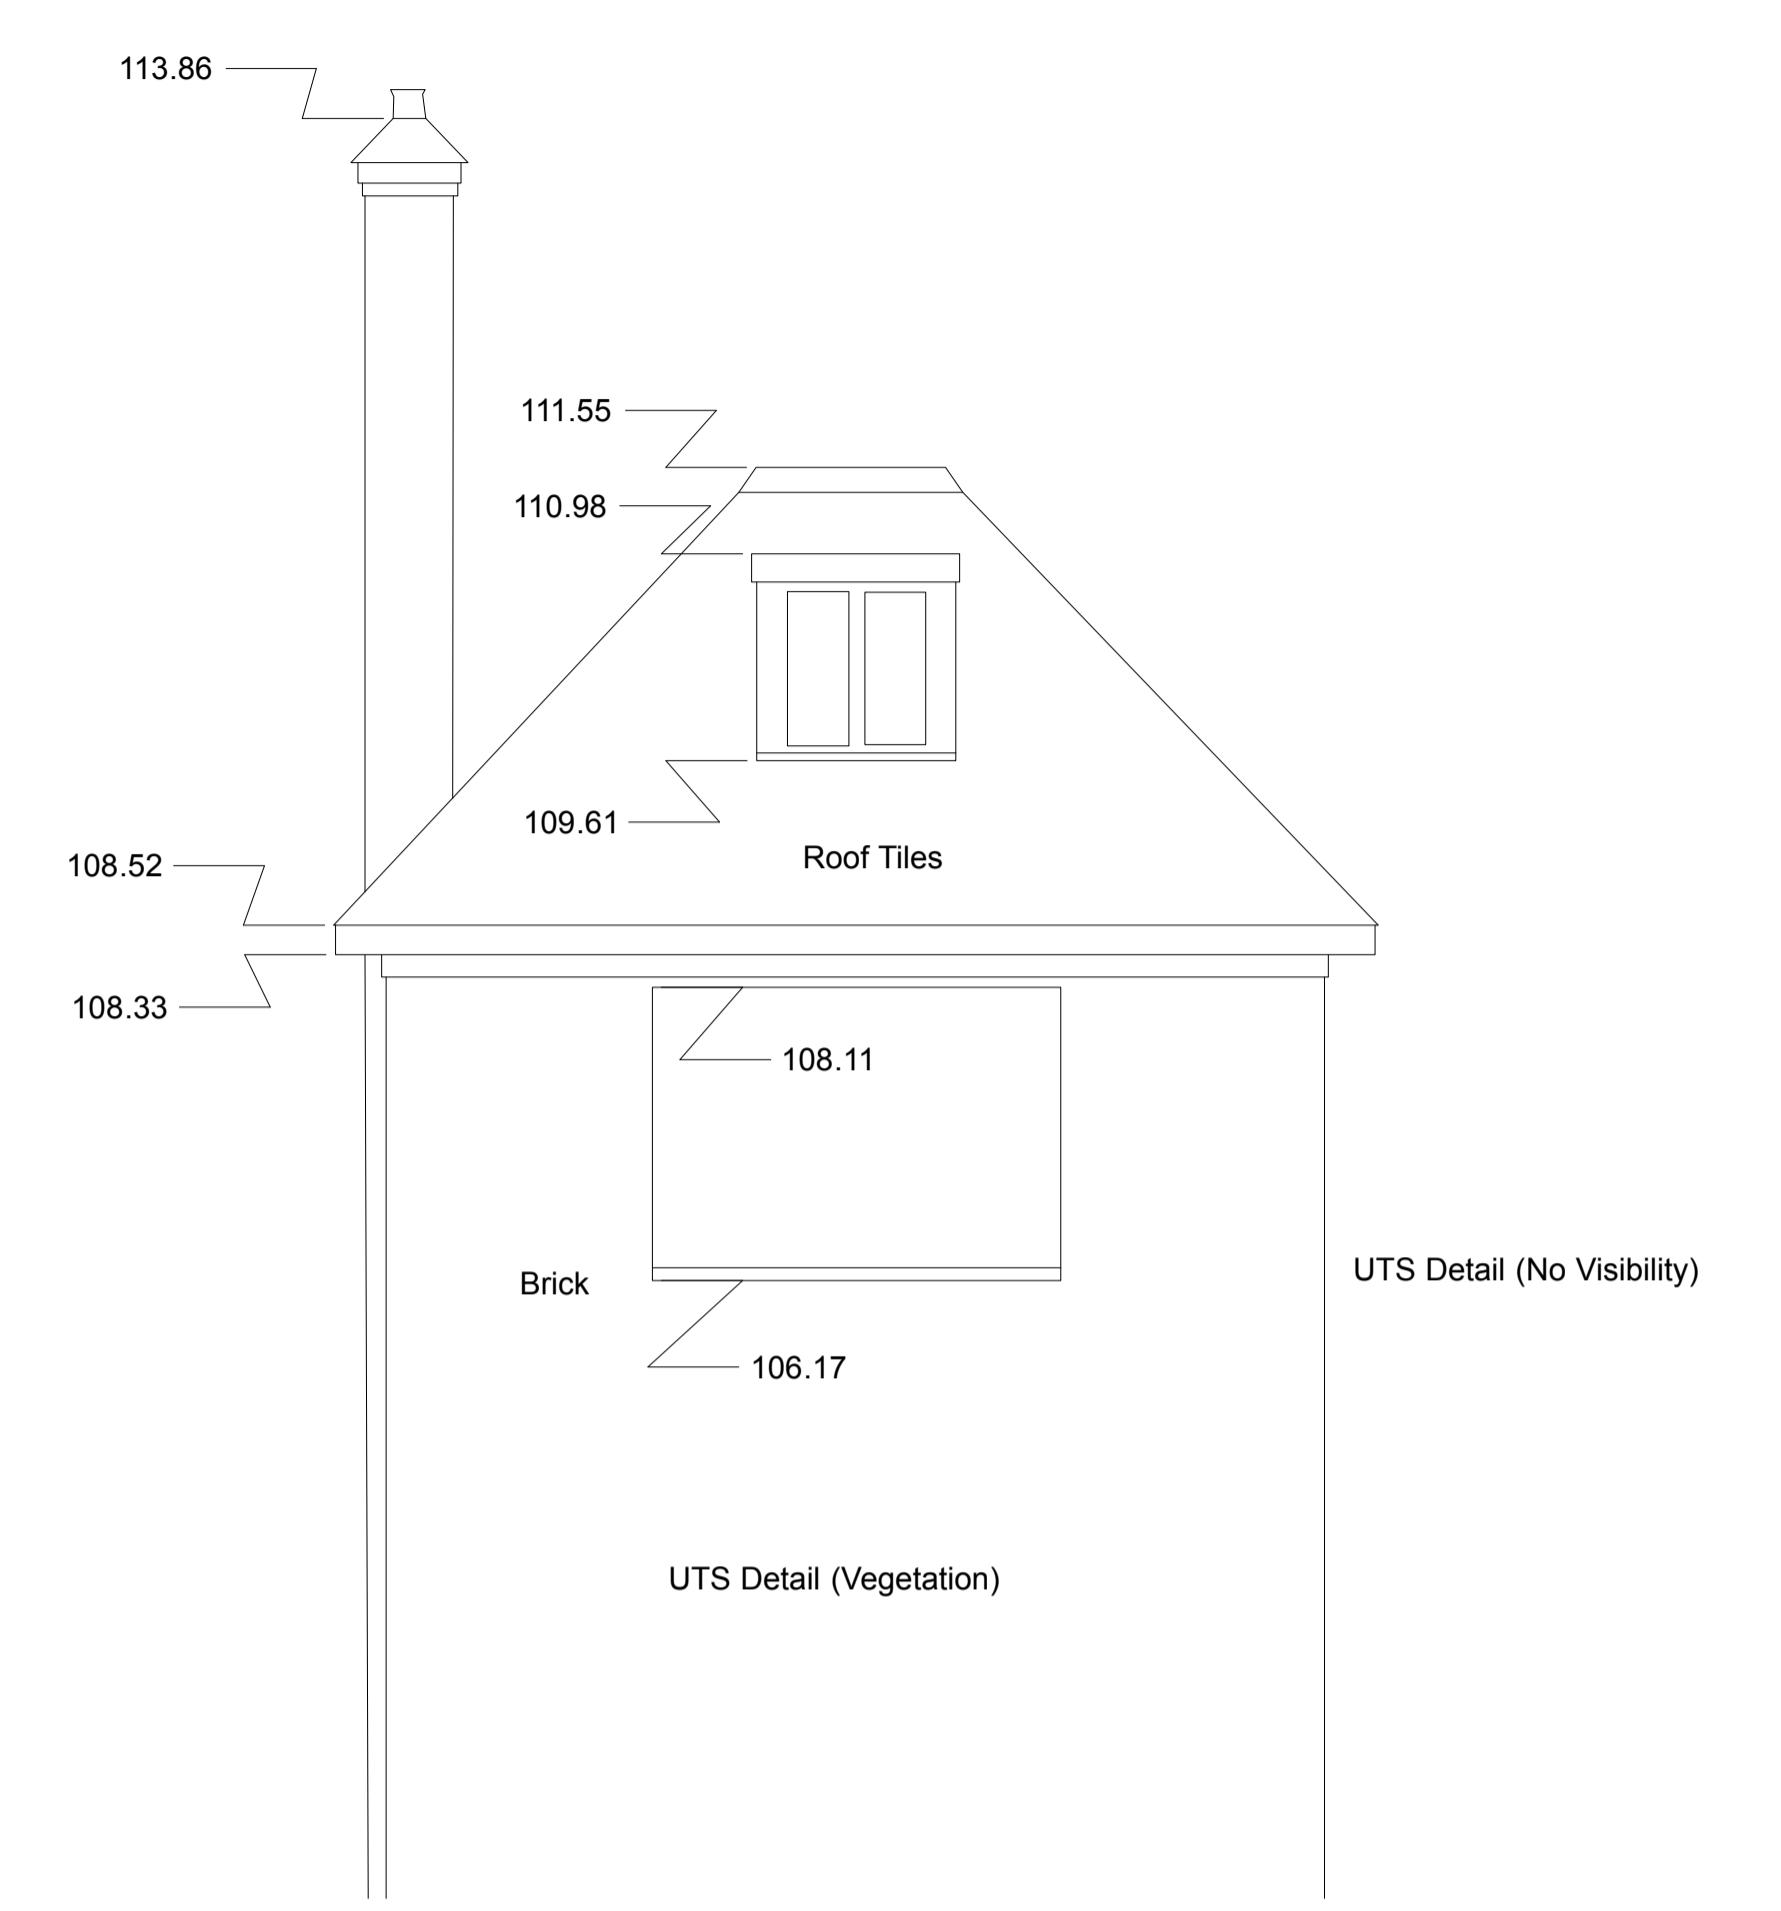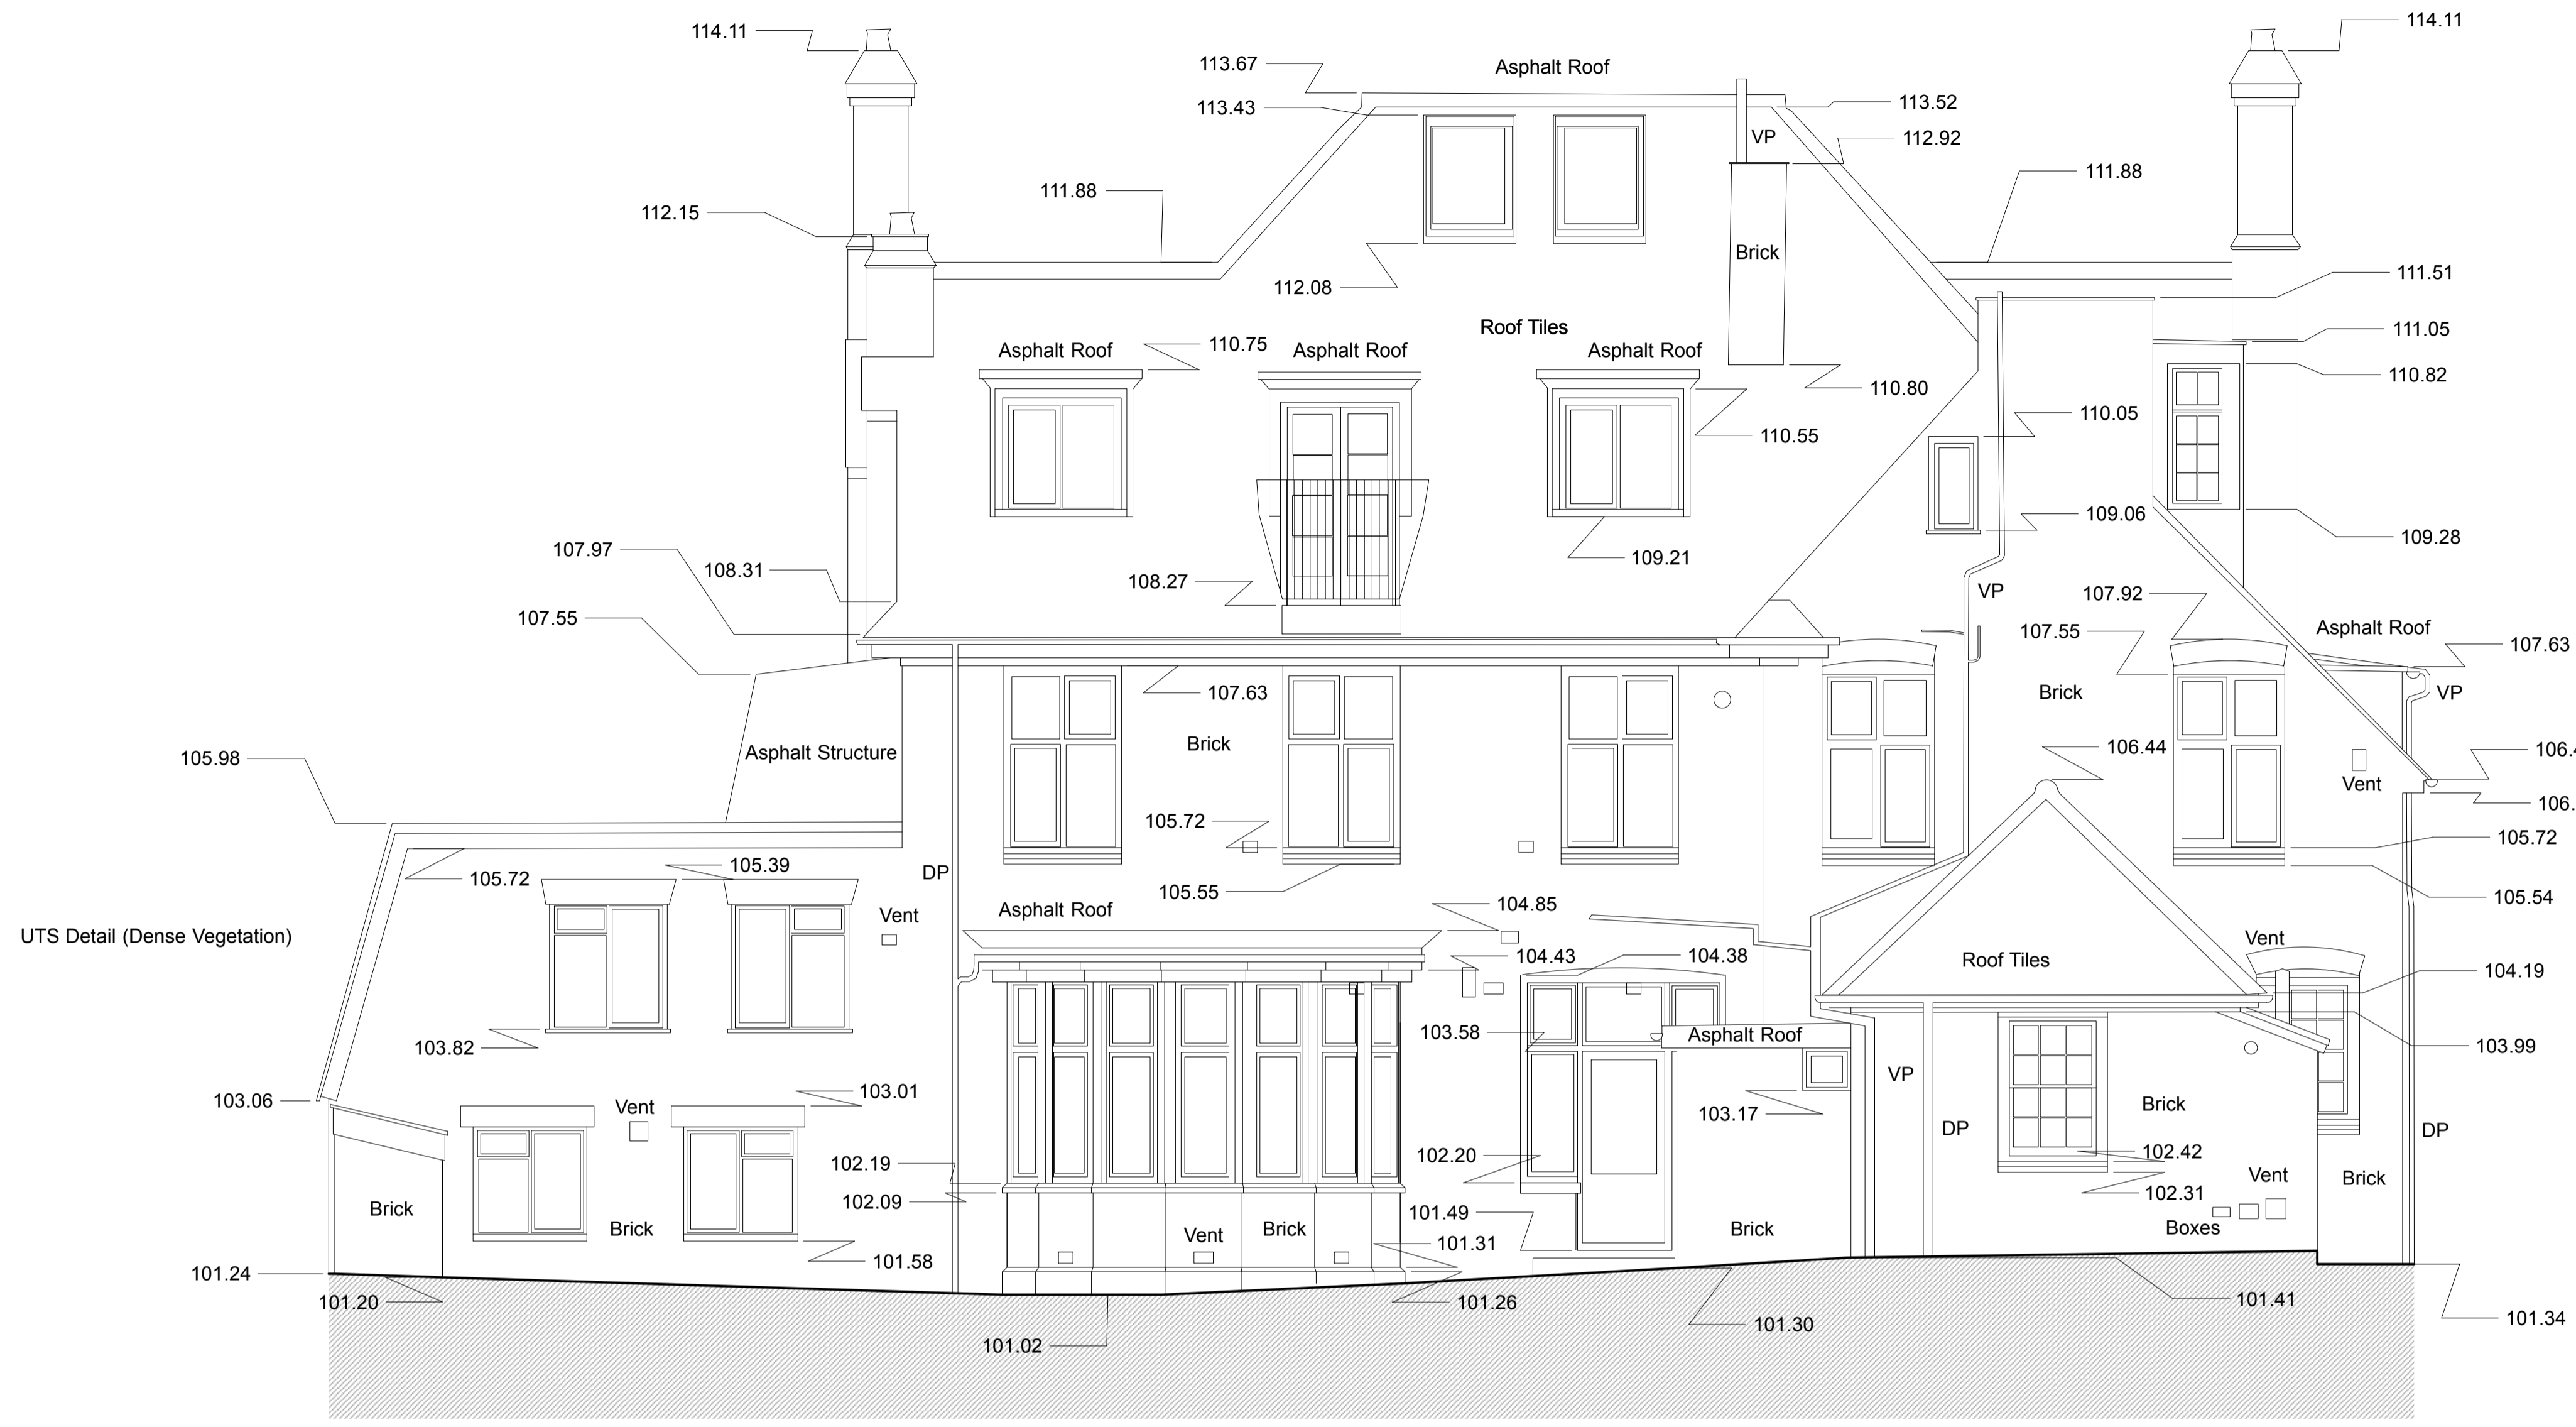

Datum 98.000m No.5 No.3 Datum 98.000m

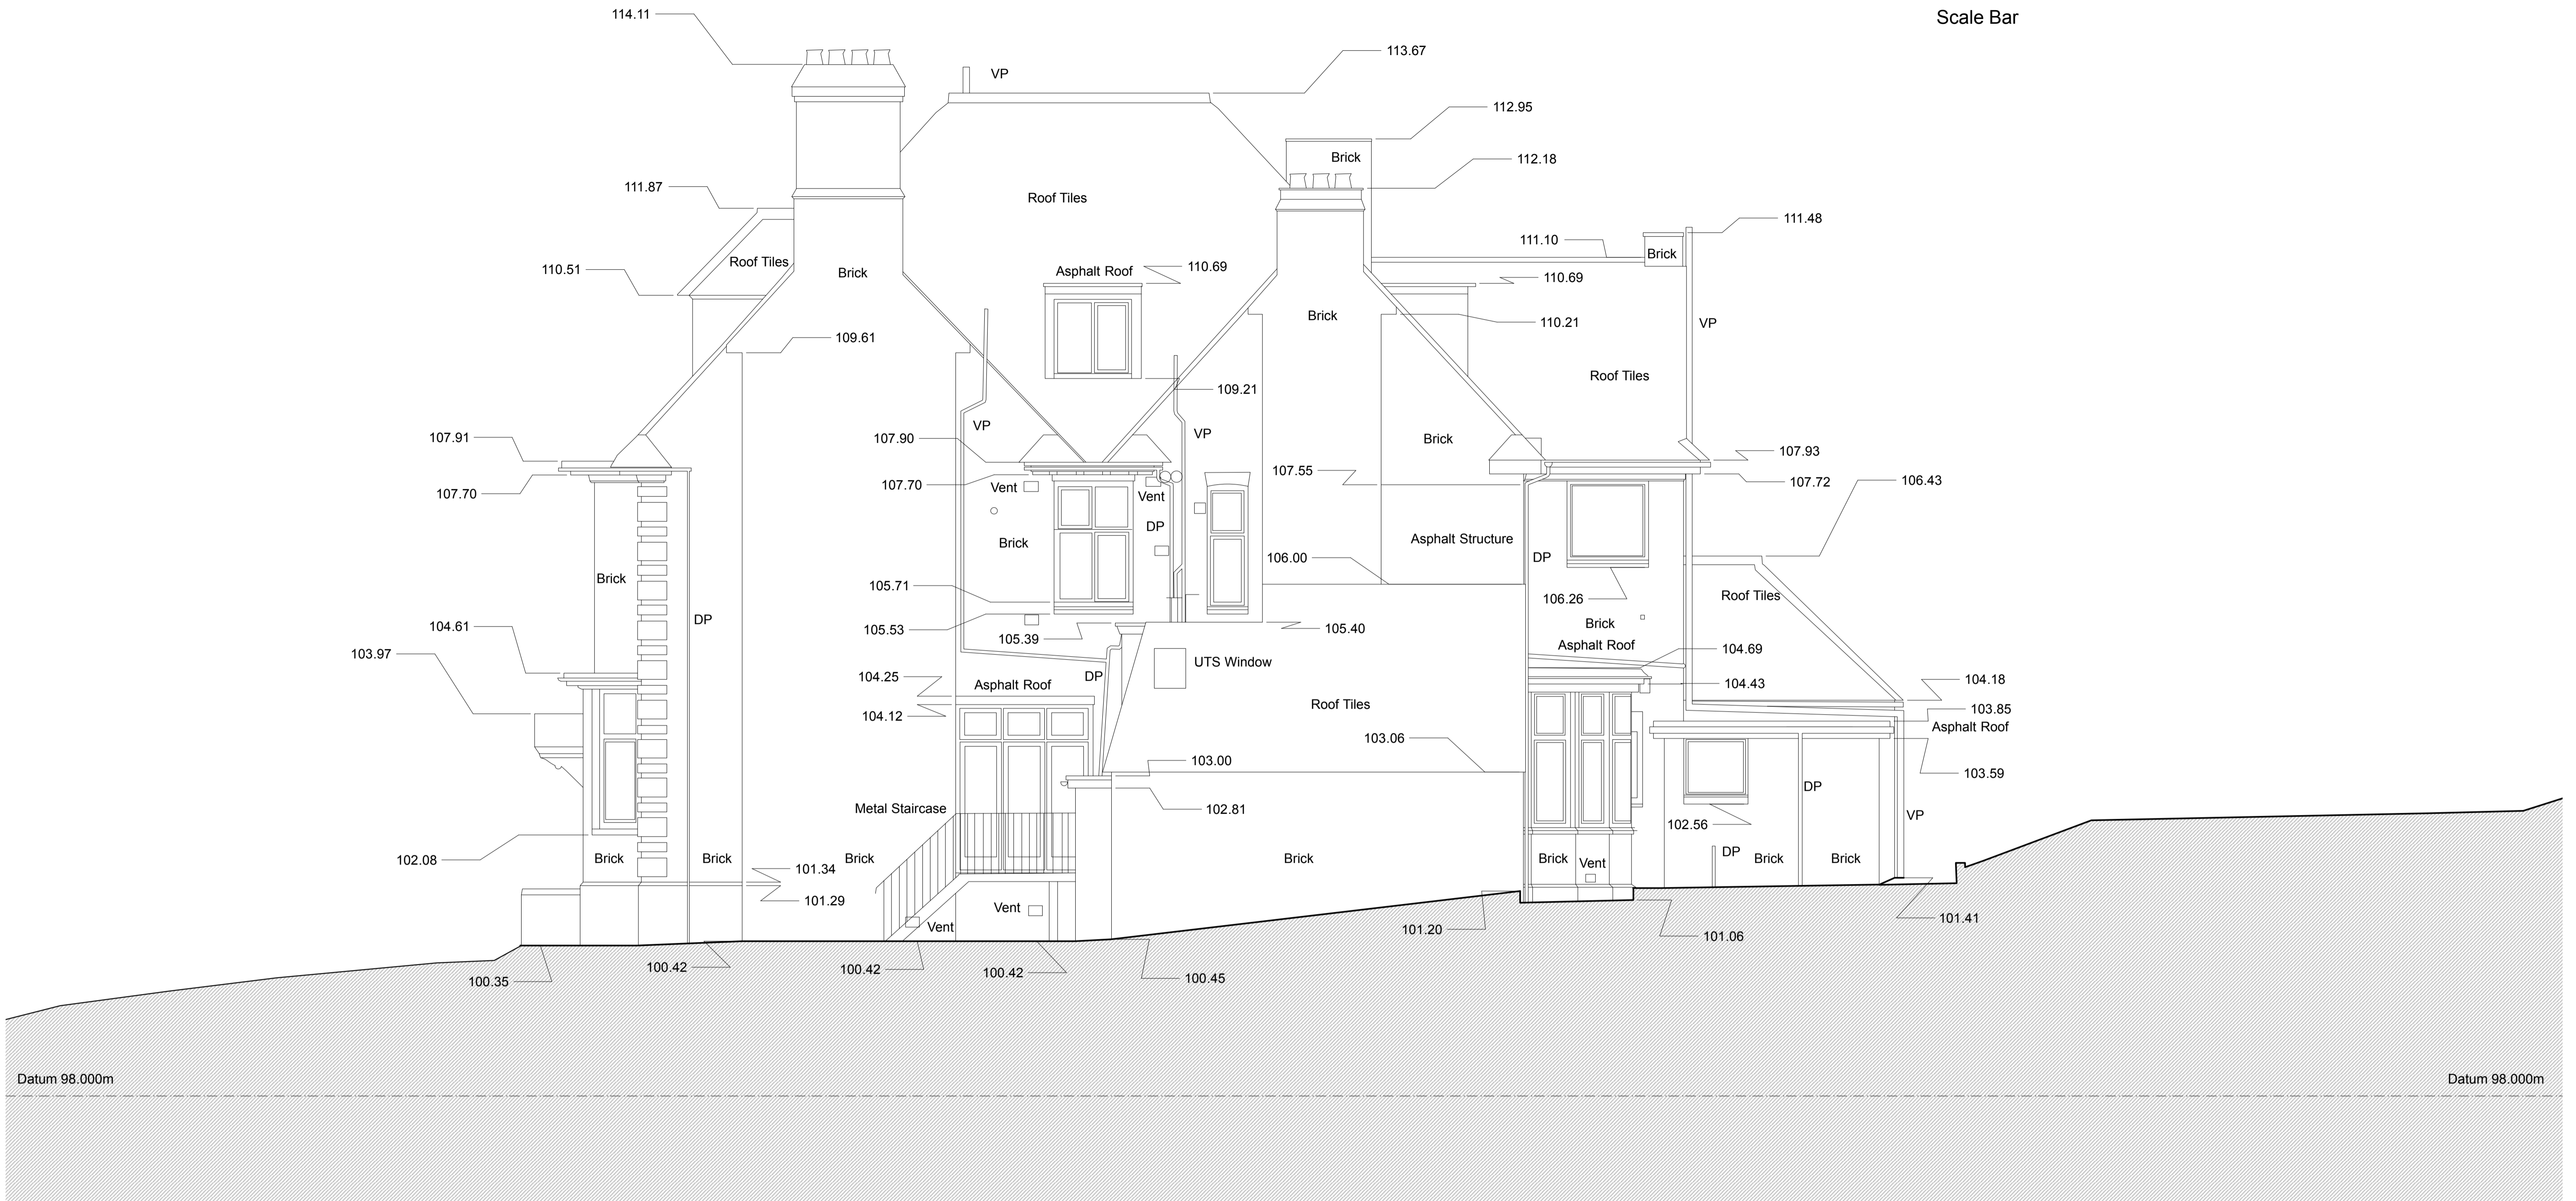

EXISTING
Architects
 BROD WIGHT

43 England's Lane London NW3 4YD --- 020 7722 0810 --- office@brodwight.co.uk --- www.brodwight.co.uk

5 Templewood Avenue, Hampstead NW3 7UY

Existing North East Side Elevation

1046-S09


Date Feb 2017

This drawing is copyright



1:50 @ A1 Scale

NOTE - SURVEY DRAWINGS 1046-S01 to S13
 PRODUCED BY 'SURVEY SOLUTIONS' AND
 ADOPTED BY BROD WIGHT ARCHITECTS

SURVEY SOLUTIONS
 Ipswich Coventry Newell Norwich Perth Nottingham Brentwood
 Tel No: 0845 0405 999 Fax No: 0845 0405 970
 www.survey-solutions.co.uk enquiries@survey-solutions.co.uk
 LAND SURVEYING BUILDING SURVEYING UNDERGROUND SURVEYING

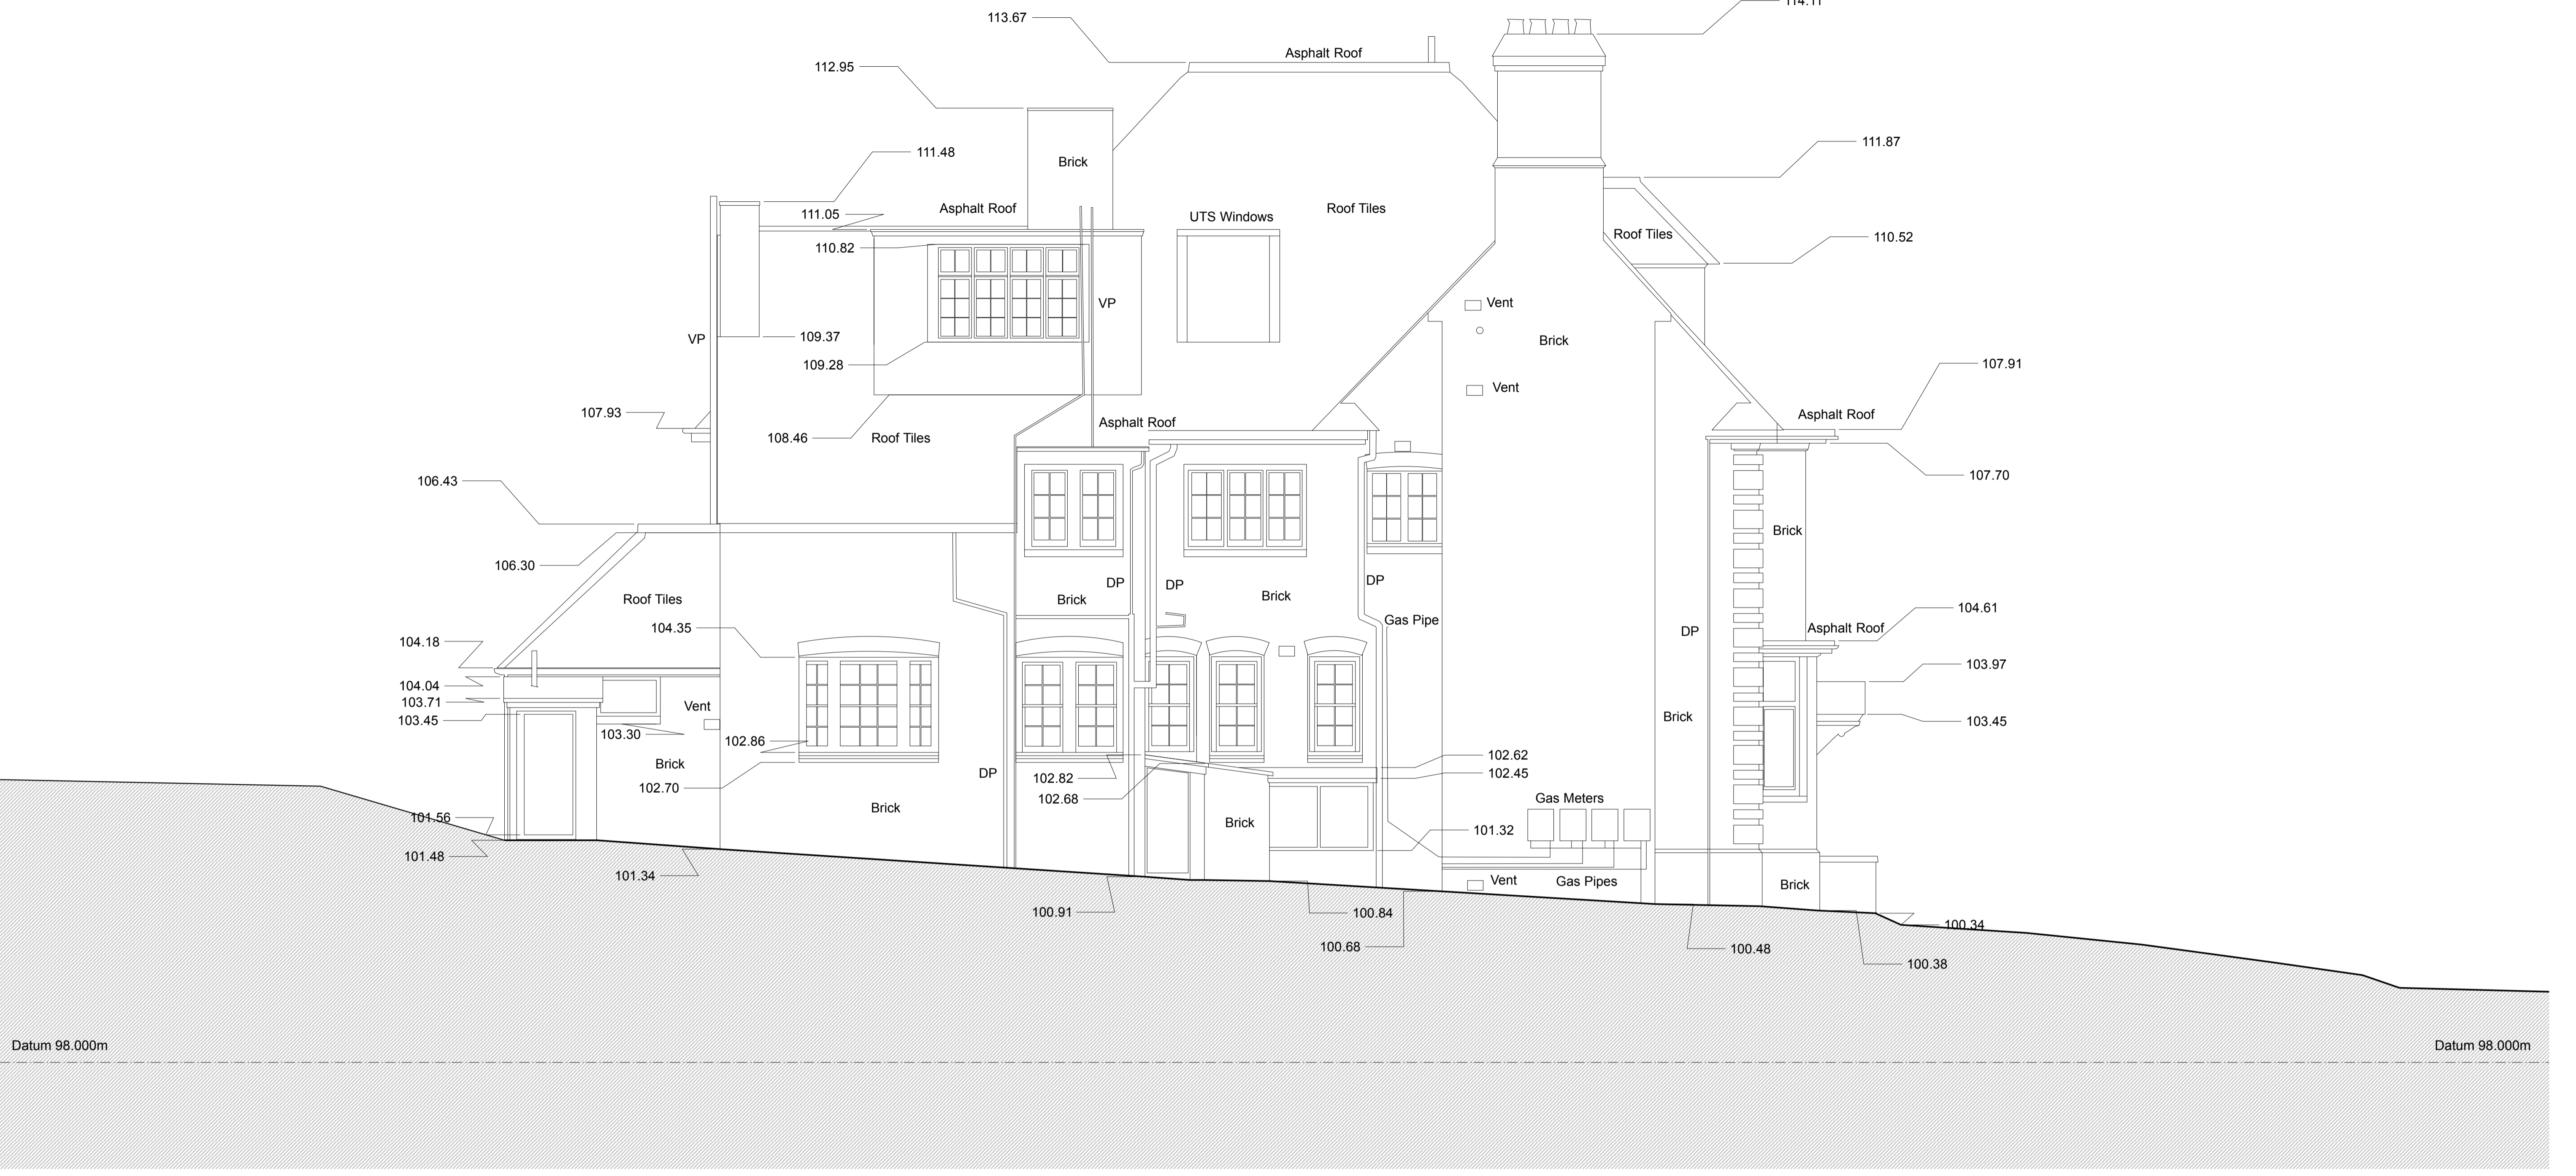

EXISTING
Architects
 BROD WIGHT

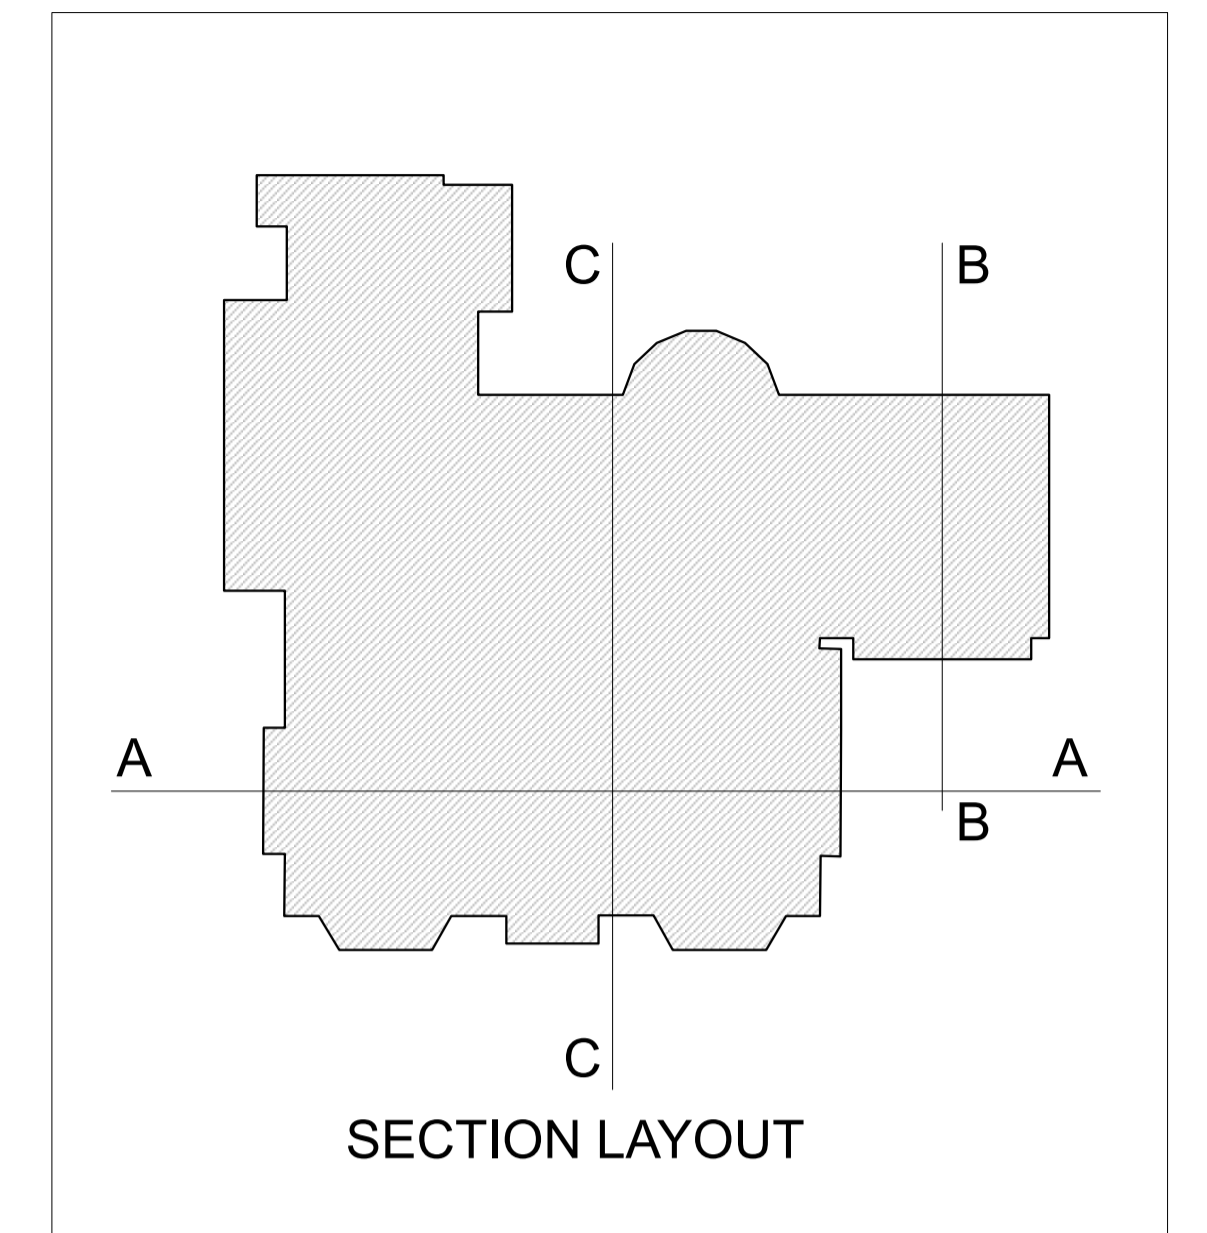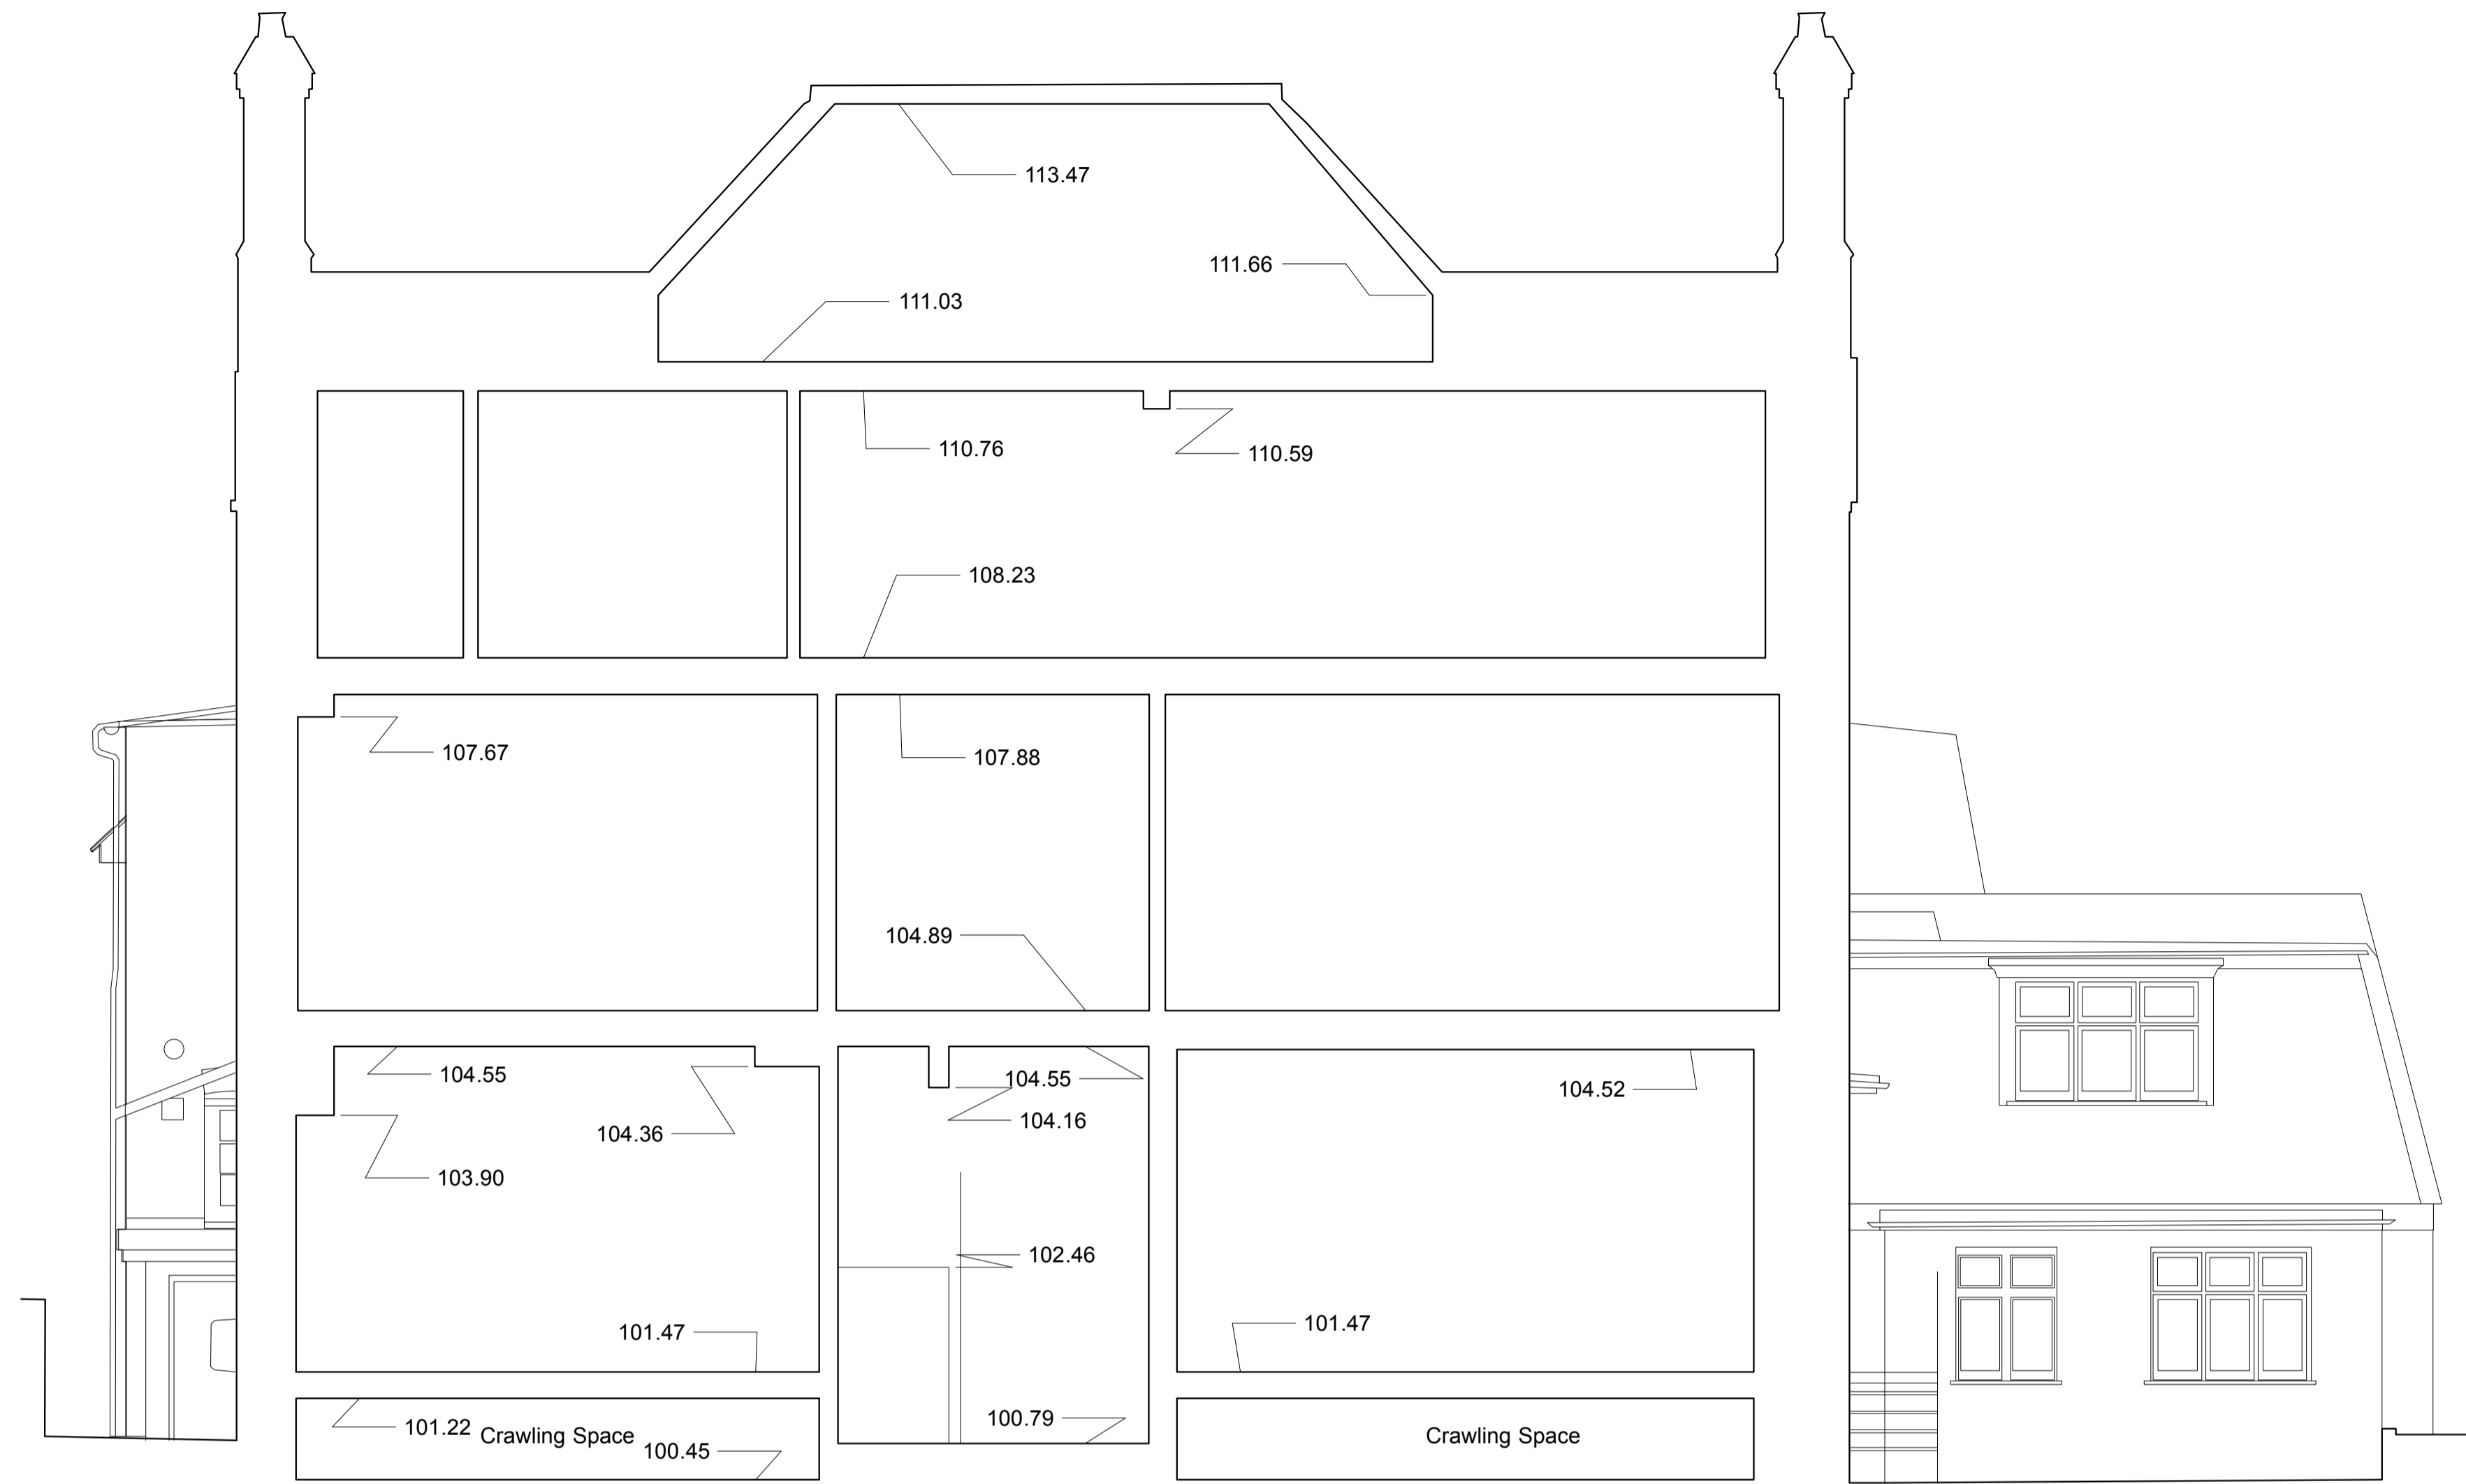

Datum 98.000m

Datum 98.000m

NOTE - SURVEY DRAWINGS 1046-S01 to S13
 PRODUCED BY 'SURVEY SOLUTIONS' AND
 ADOPTED BY BROD WIGHT ARCHITECTS

SURVEY SOLUTIONS
 Ipswich Coventry Hereford Norwich Perth Nottingham Brentwood
 Tel No: 0845 0405 999 Fax No: 0845 0405 970
 www.survey-solutions.co.uk enquiries@survey-solutions.co.uk
 LAND SURVEYING BUILDING SURVEYING UNDERGROUND SURVEYING

EXISTING
Architects
 BROD WIGHT

43 England's Lane London NW3 4YD --- 020 7722 0810 --- office@brodwight.co.uk --- www.brodwight.co.uk

5 Templewood Avenue, Hampstead NW3 7UY



Existing Section A - A

1046-S11

Date Feb 2017


This drawing is copyright

1:50 @ A1 Scale

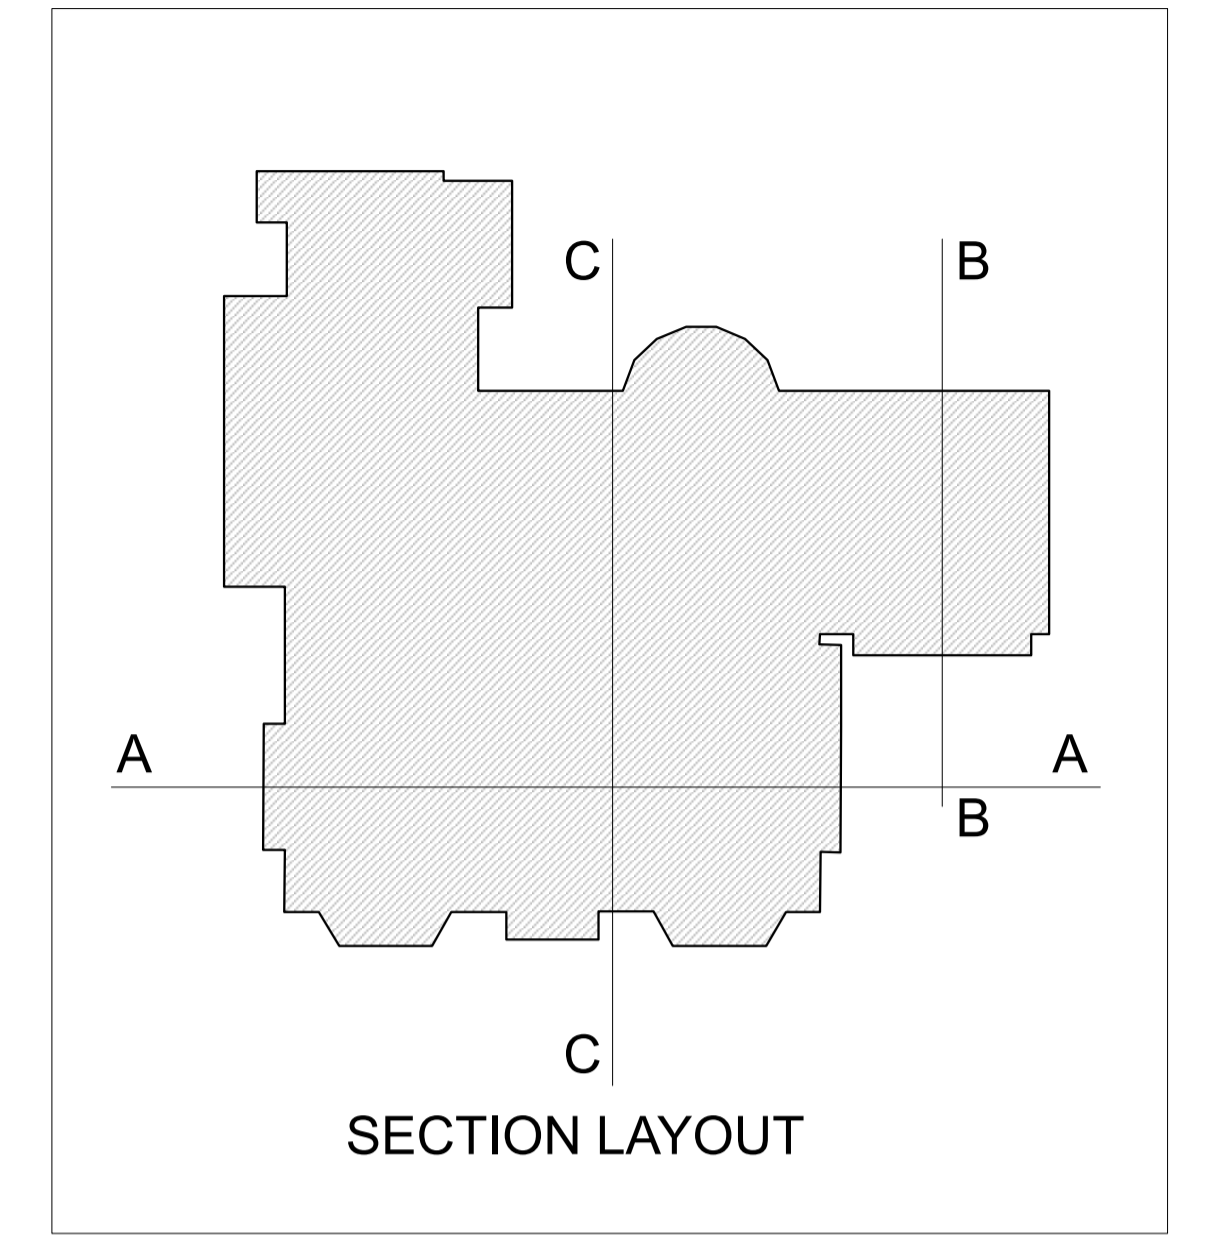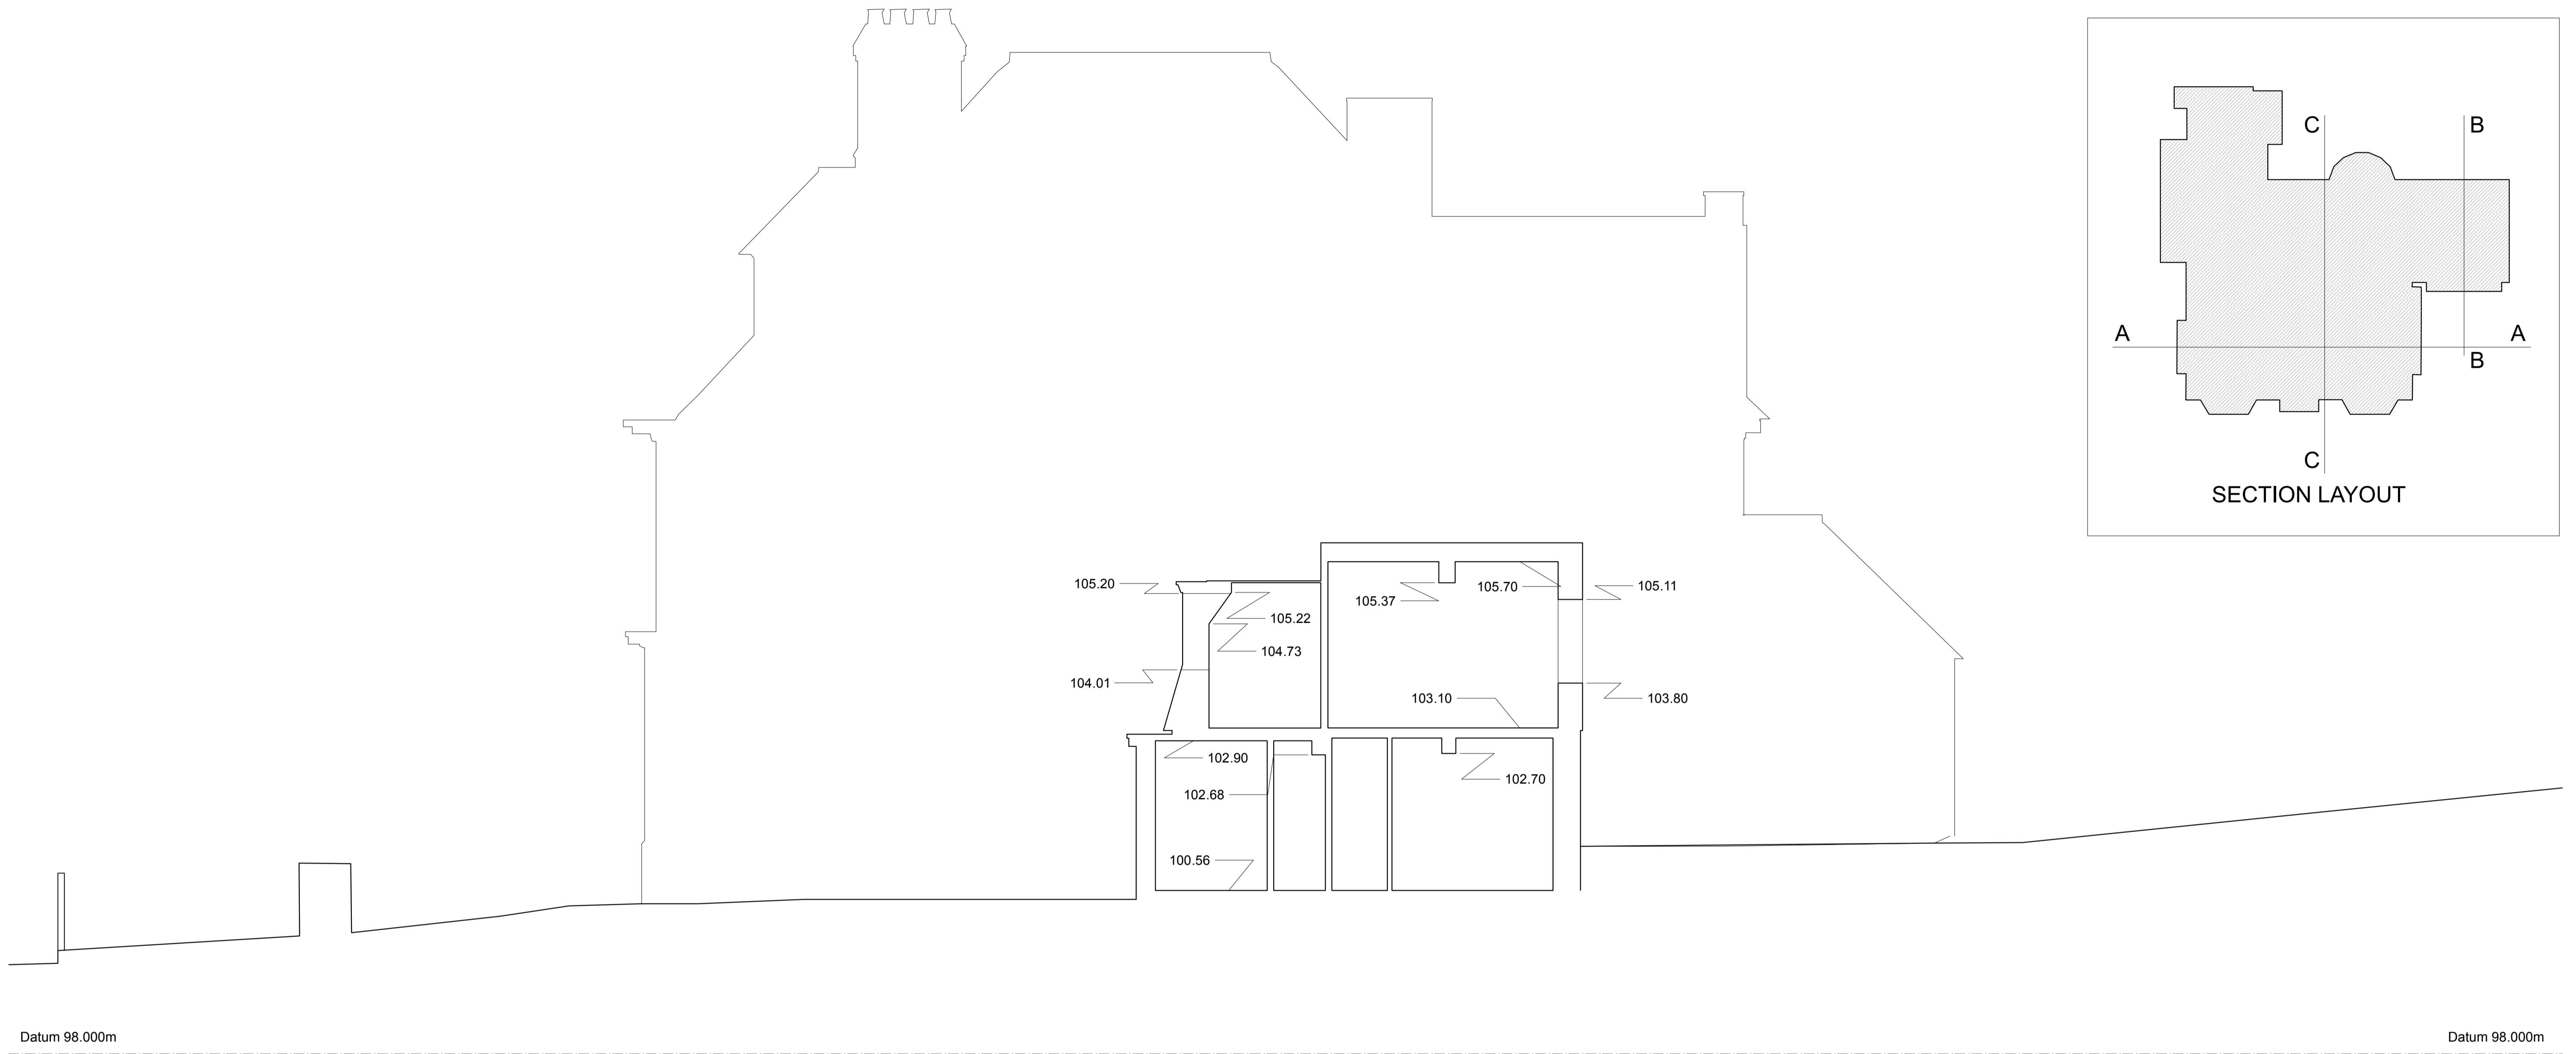

Datum 98.000m Datum 98.000m

EXISTING
Architects
 BROD WIGHT

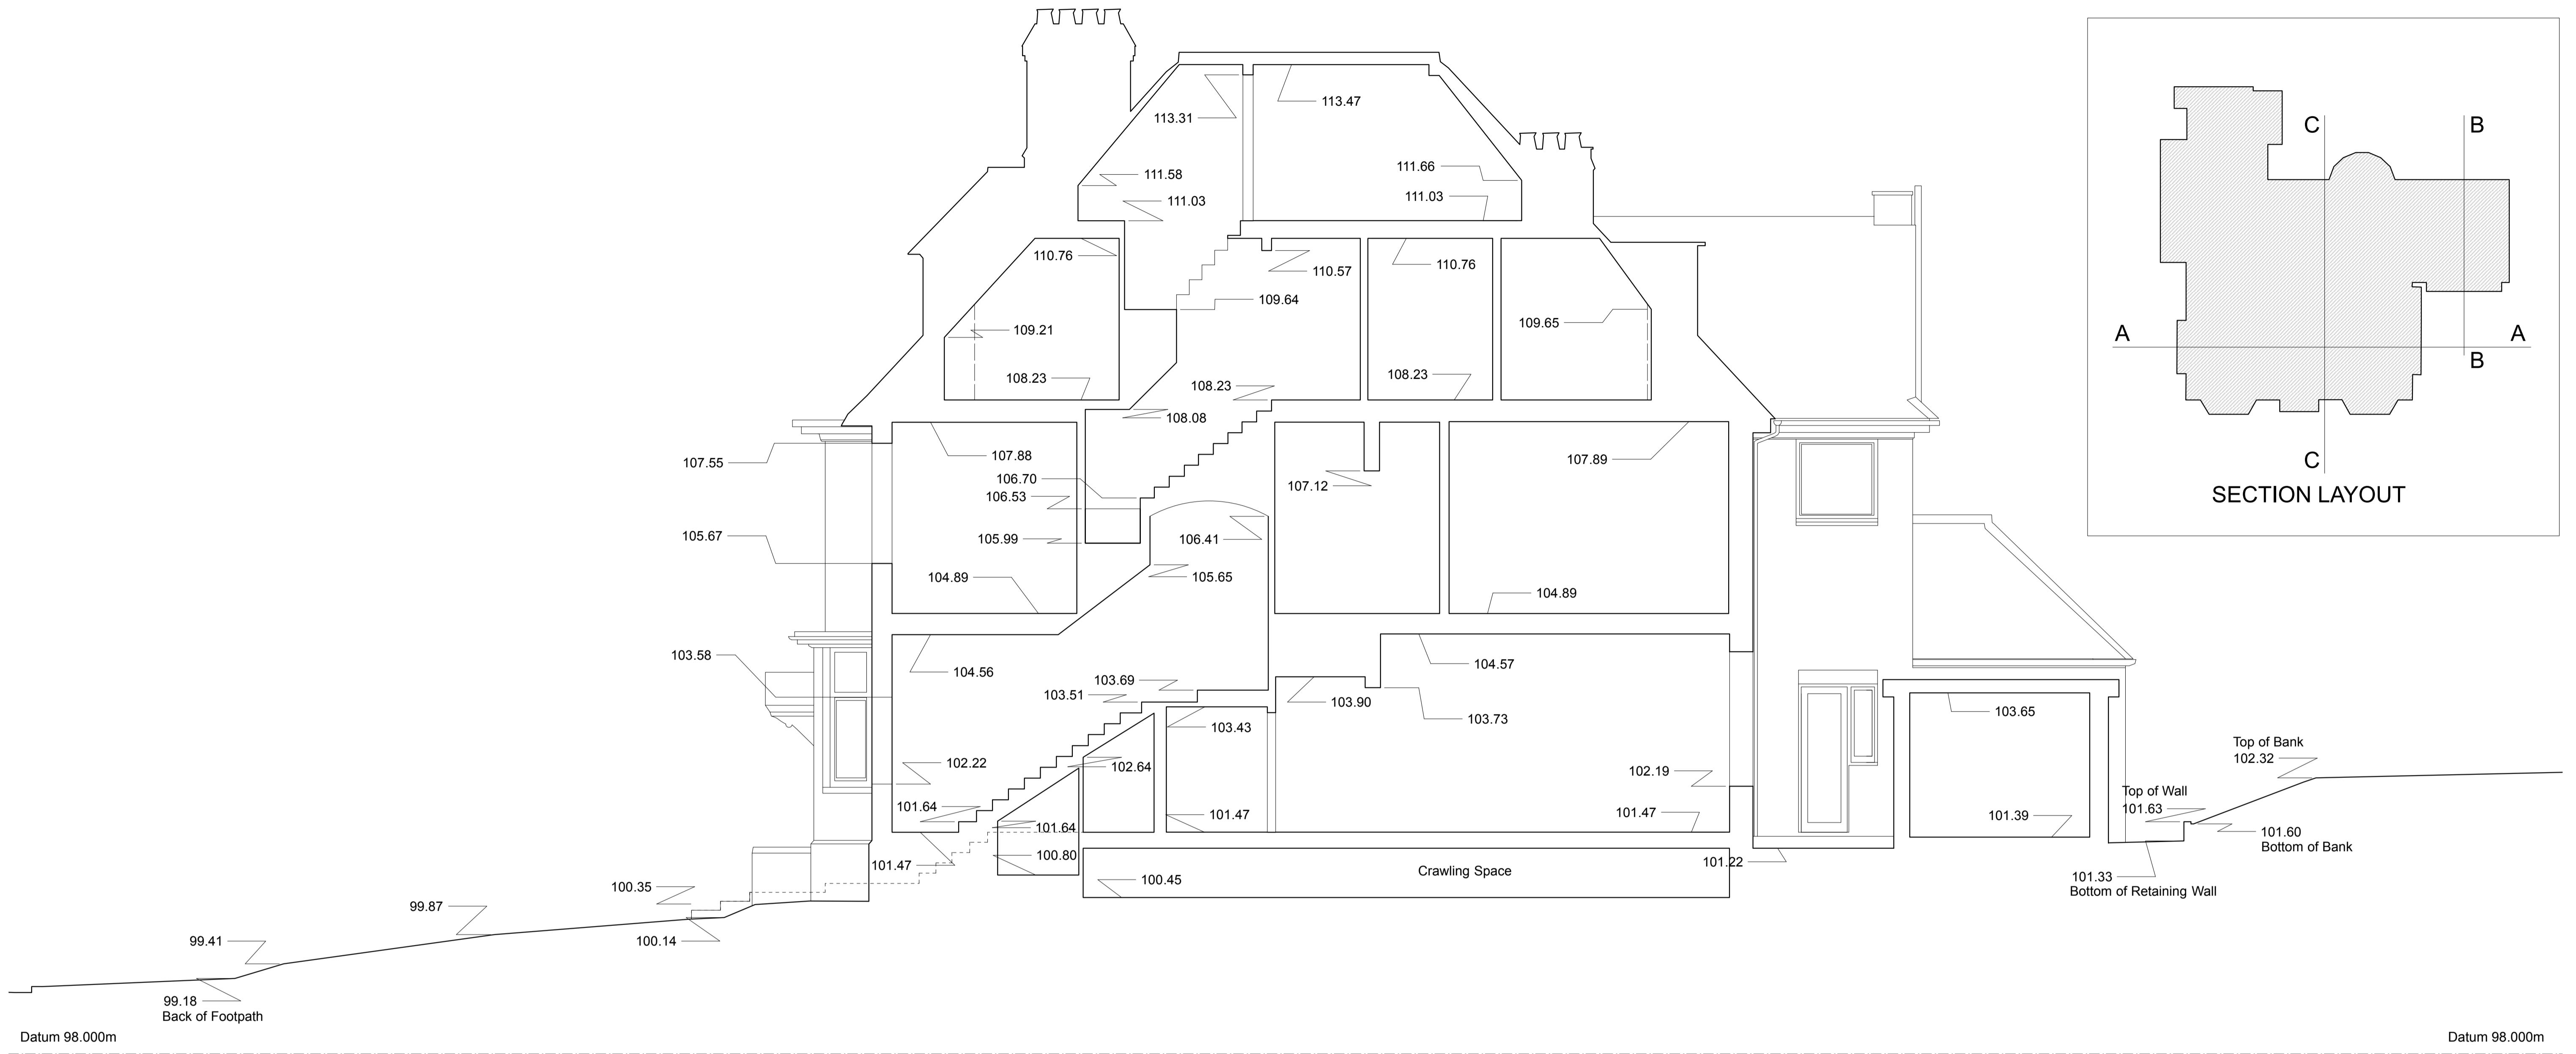

EXISTING
Architects
 BROD WIGHT



_MG_7391