
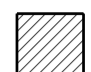


DO NOT SCALE OFF THIS DRAWING
 DIMENSIONS, AREA AND LEVELS ARE ONLY APPROXIMATE
 AND SUBJECT TO SITE SURVEY. ALL DIMENSIONS TO BE
 CHECKED ON SITE. ANY DISCREPANCIES OR VARIATIONS TO
 BE REPORTED TO THE ARCHITECT BEFORE WORK
 COMMENCES.
 THIS DRAWING TO BE READ IN CONJUNCTION WITH THE
 SPECIFICATION WHERE PROVIDED, AND ALL RELEVANT
 CONSULTANTS DRAWINGS AND FOR SPECIALISTS DRAWINGS
 (DOCUMENTS AND ANY DISCREPANCIES OR VARIATIONS ARE
 TO BE REPORTED TO THE ARCHITECT BEFORE THE AFFECTED
 WORK COMMENCES.
 THIS DRAWING IS PROTECTED BY COPYRIGHT AND MUST
 NOT BE COPIED OR REPRODUCED WITHOUT THE WRITERS
 CONSENT OF CHRIS DYSON ARCHITECTS LLP. NORTH POINTS
 SHOWN ARE INDICATIVE. ©

 PROPOSED FABRIC
 EXTENTS OF BUILDING ABOVE

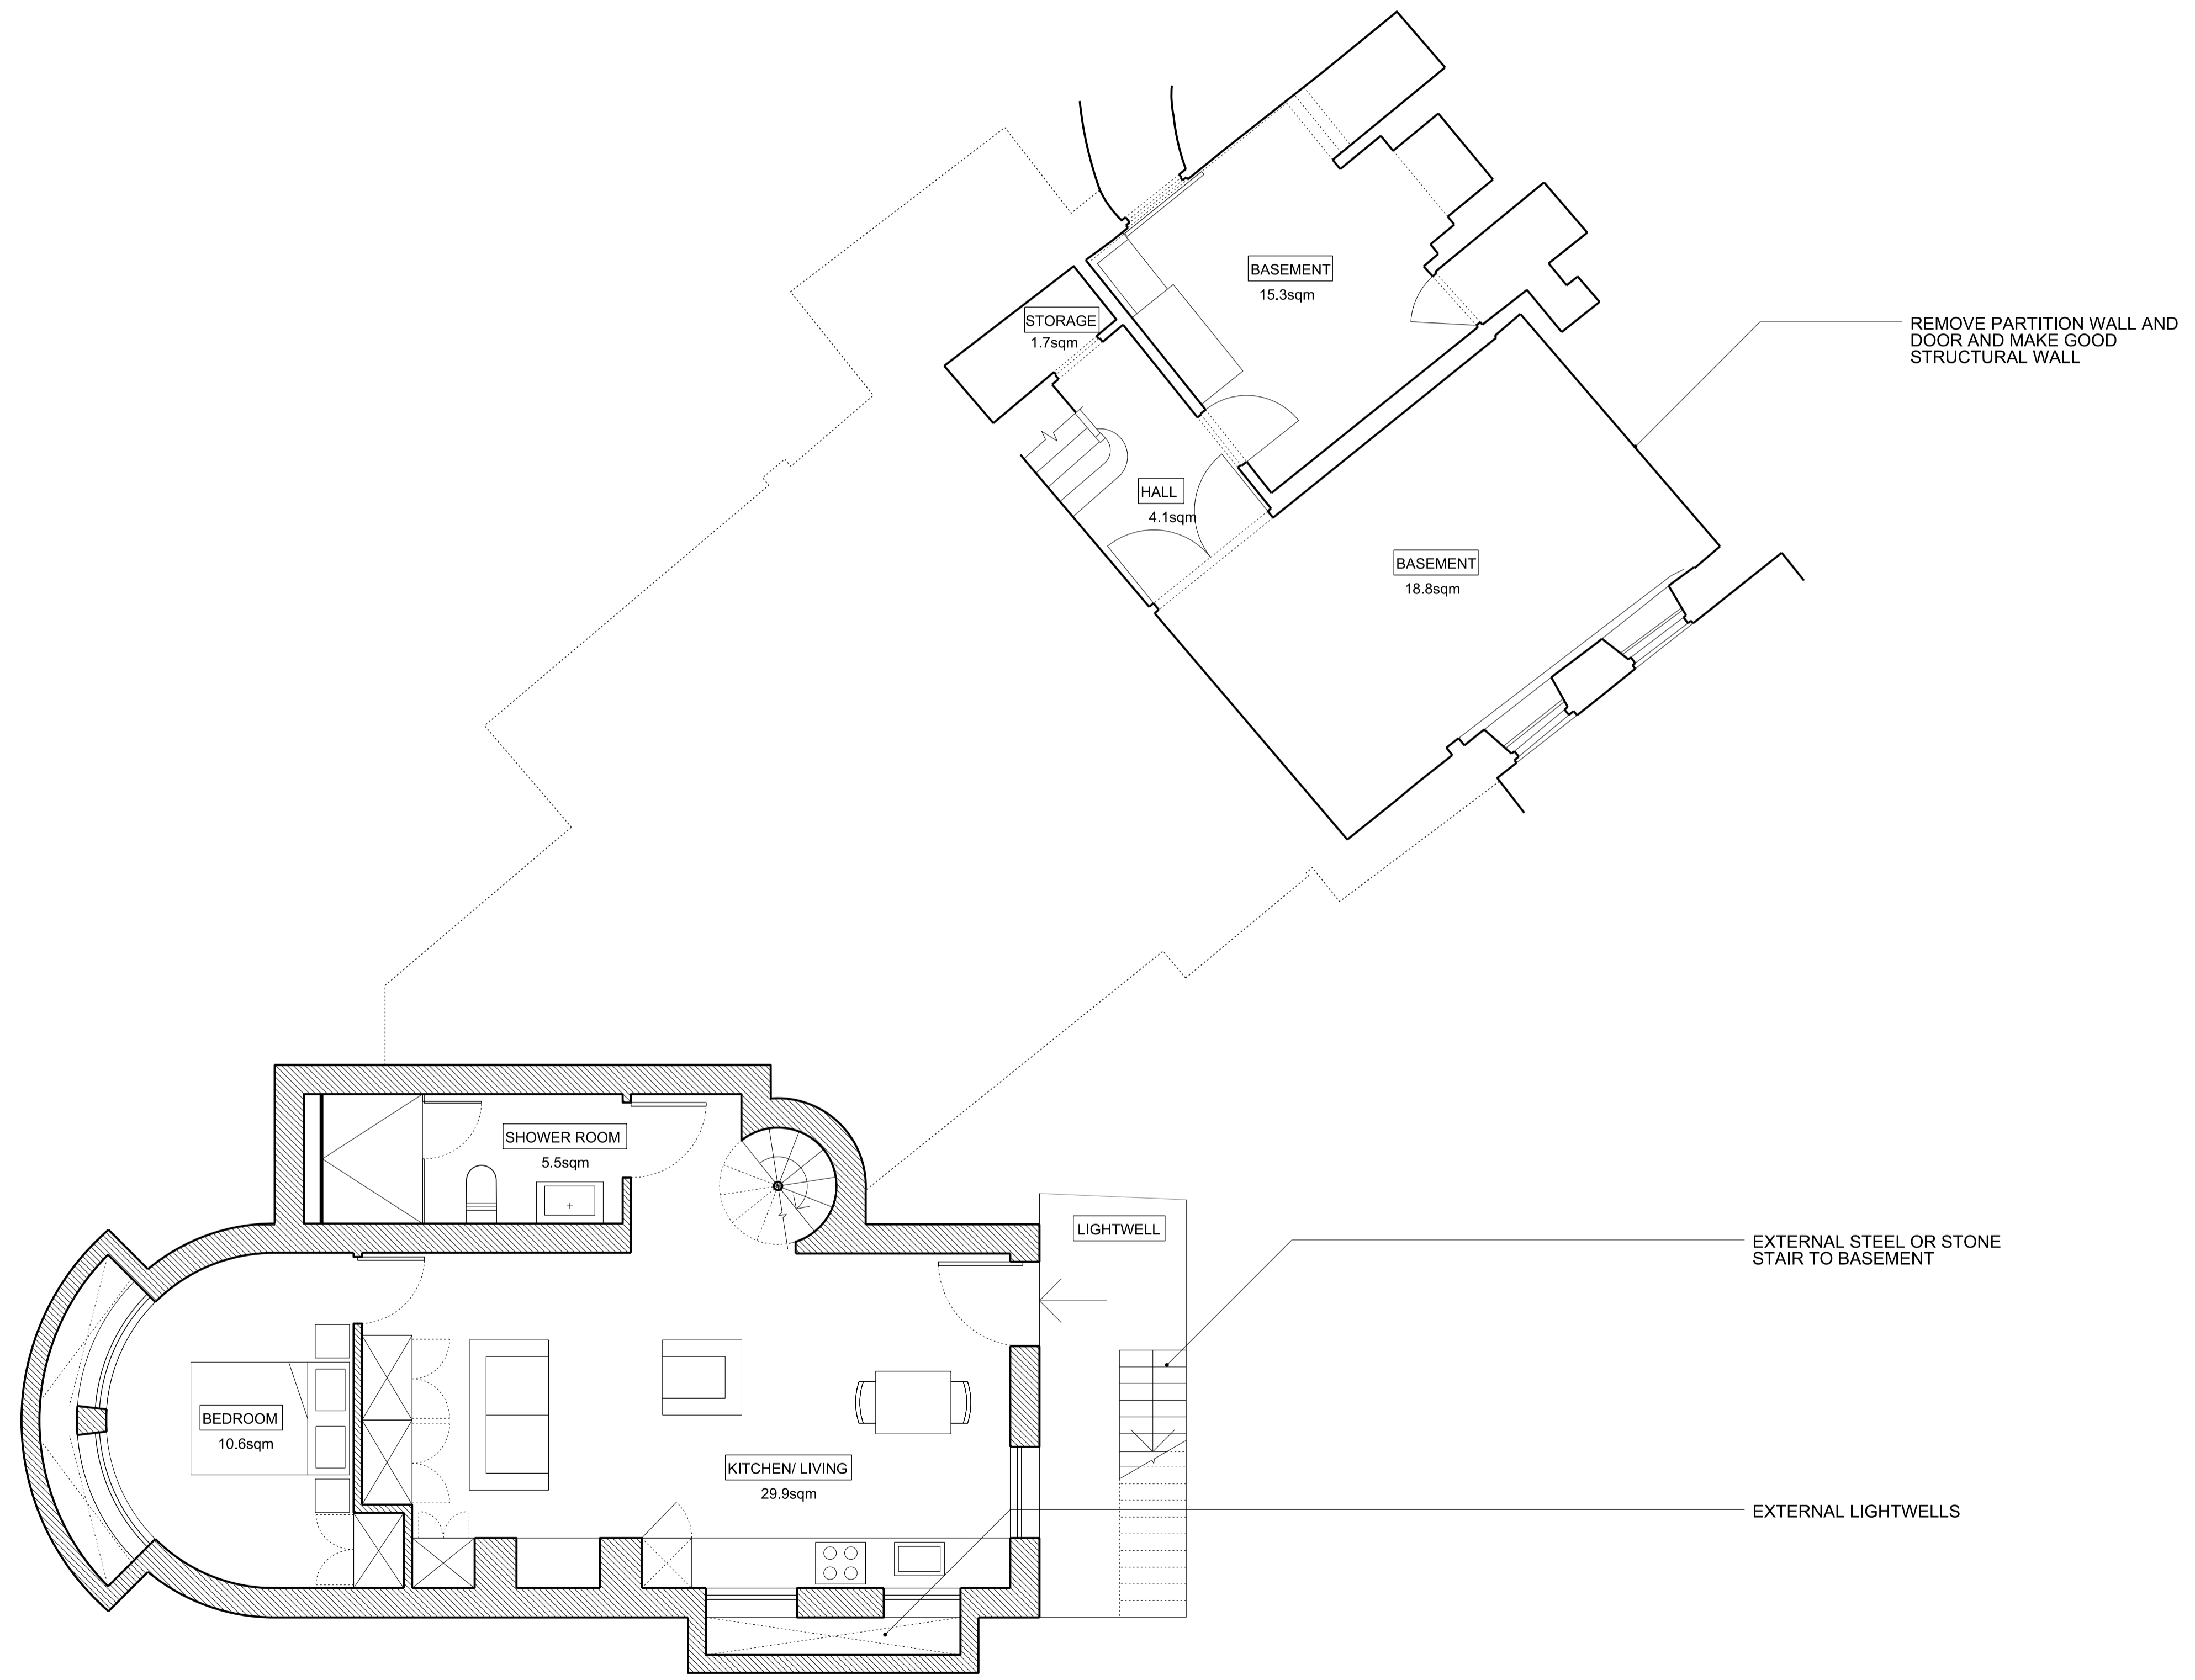


04	31.07.19	PLANNING ISSUE	VB
03	04.07.19	REVISED PRE-APP HE	VB
02	30.05.19	PRE-APP RESPONSE	DR
01	18.05.19	PRE-APP RESPONSE	DR
00	11.01.19	PRE-APP ISSUE	JR

REV	DATE	NOTES	INIT.
PROJECT			
45 HIGHGATE WEST HILL			

DRAWING TITLE
PROPOSED BASEMENT PLAN

STATUS				PLANNING			
DATE	DRAWN	CHECK	SCALE @ A3	DATE	DRAWN	CHECK	SCALE @ A1
DEC 2018	JR	MW	SCALE @ A3 1:100				SCALE @ A1 1:50
PROJECT NUMBER	DRAWING NUMBER	REVISION LETTER		PROJECT NUMBER	DRAWING NUMBER	REVISION LETTER	
0417	A	1000		0417	A	1000	

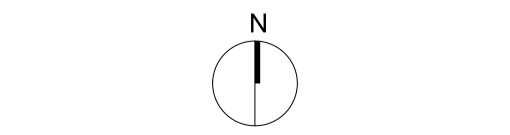

CHRIS DYSON ARCHITECTS
 1 FASHION STREET
 SPITALFIELDS
 LONDON E1 6LY
 T: 020 7247 1816
 F: 020 7377 6082
 W: www.chrisdyson.co.uk

1 PROPOSED BASEMENT PLAN

