
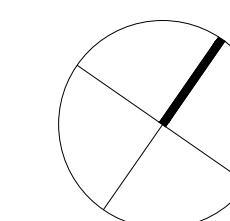


BARR GAZETAS

Note:

1. Existing metal balustrade
2. New flooring over existing roof insulation.
3. New cladding to existing exposed plant.
4. Existing stair core retained.
5. Raised platform over existing lift overrun and ductwork.
6. New cladding to existing roof access.
7. New balustrade.
8. New mesh screen & trough planters in front of existing plant screen with creeper plants.
9. New privacy screen & trough planters with creeper plants.
10. New rooflight with glazed access hatch and stair to 7th floor office.
11. New steps to raised platform.

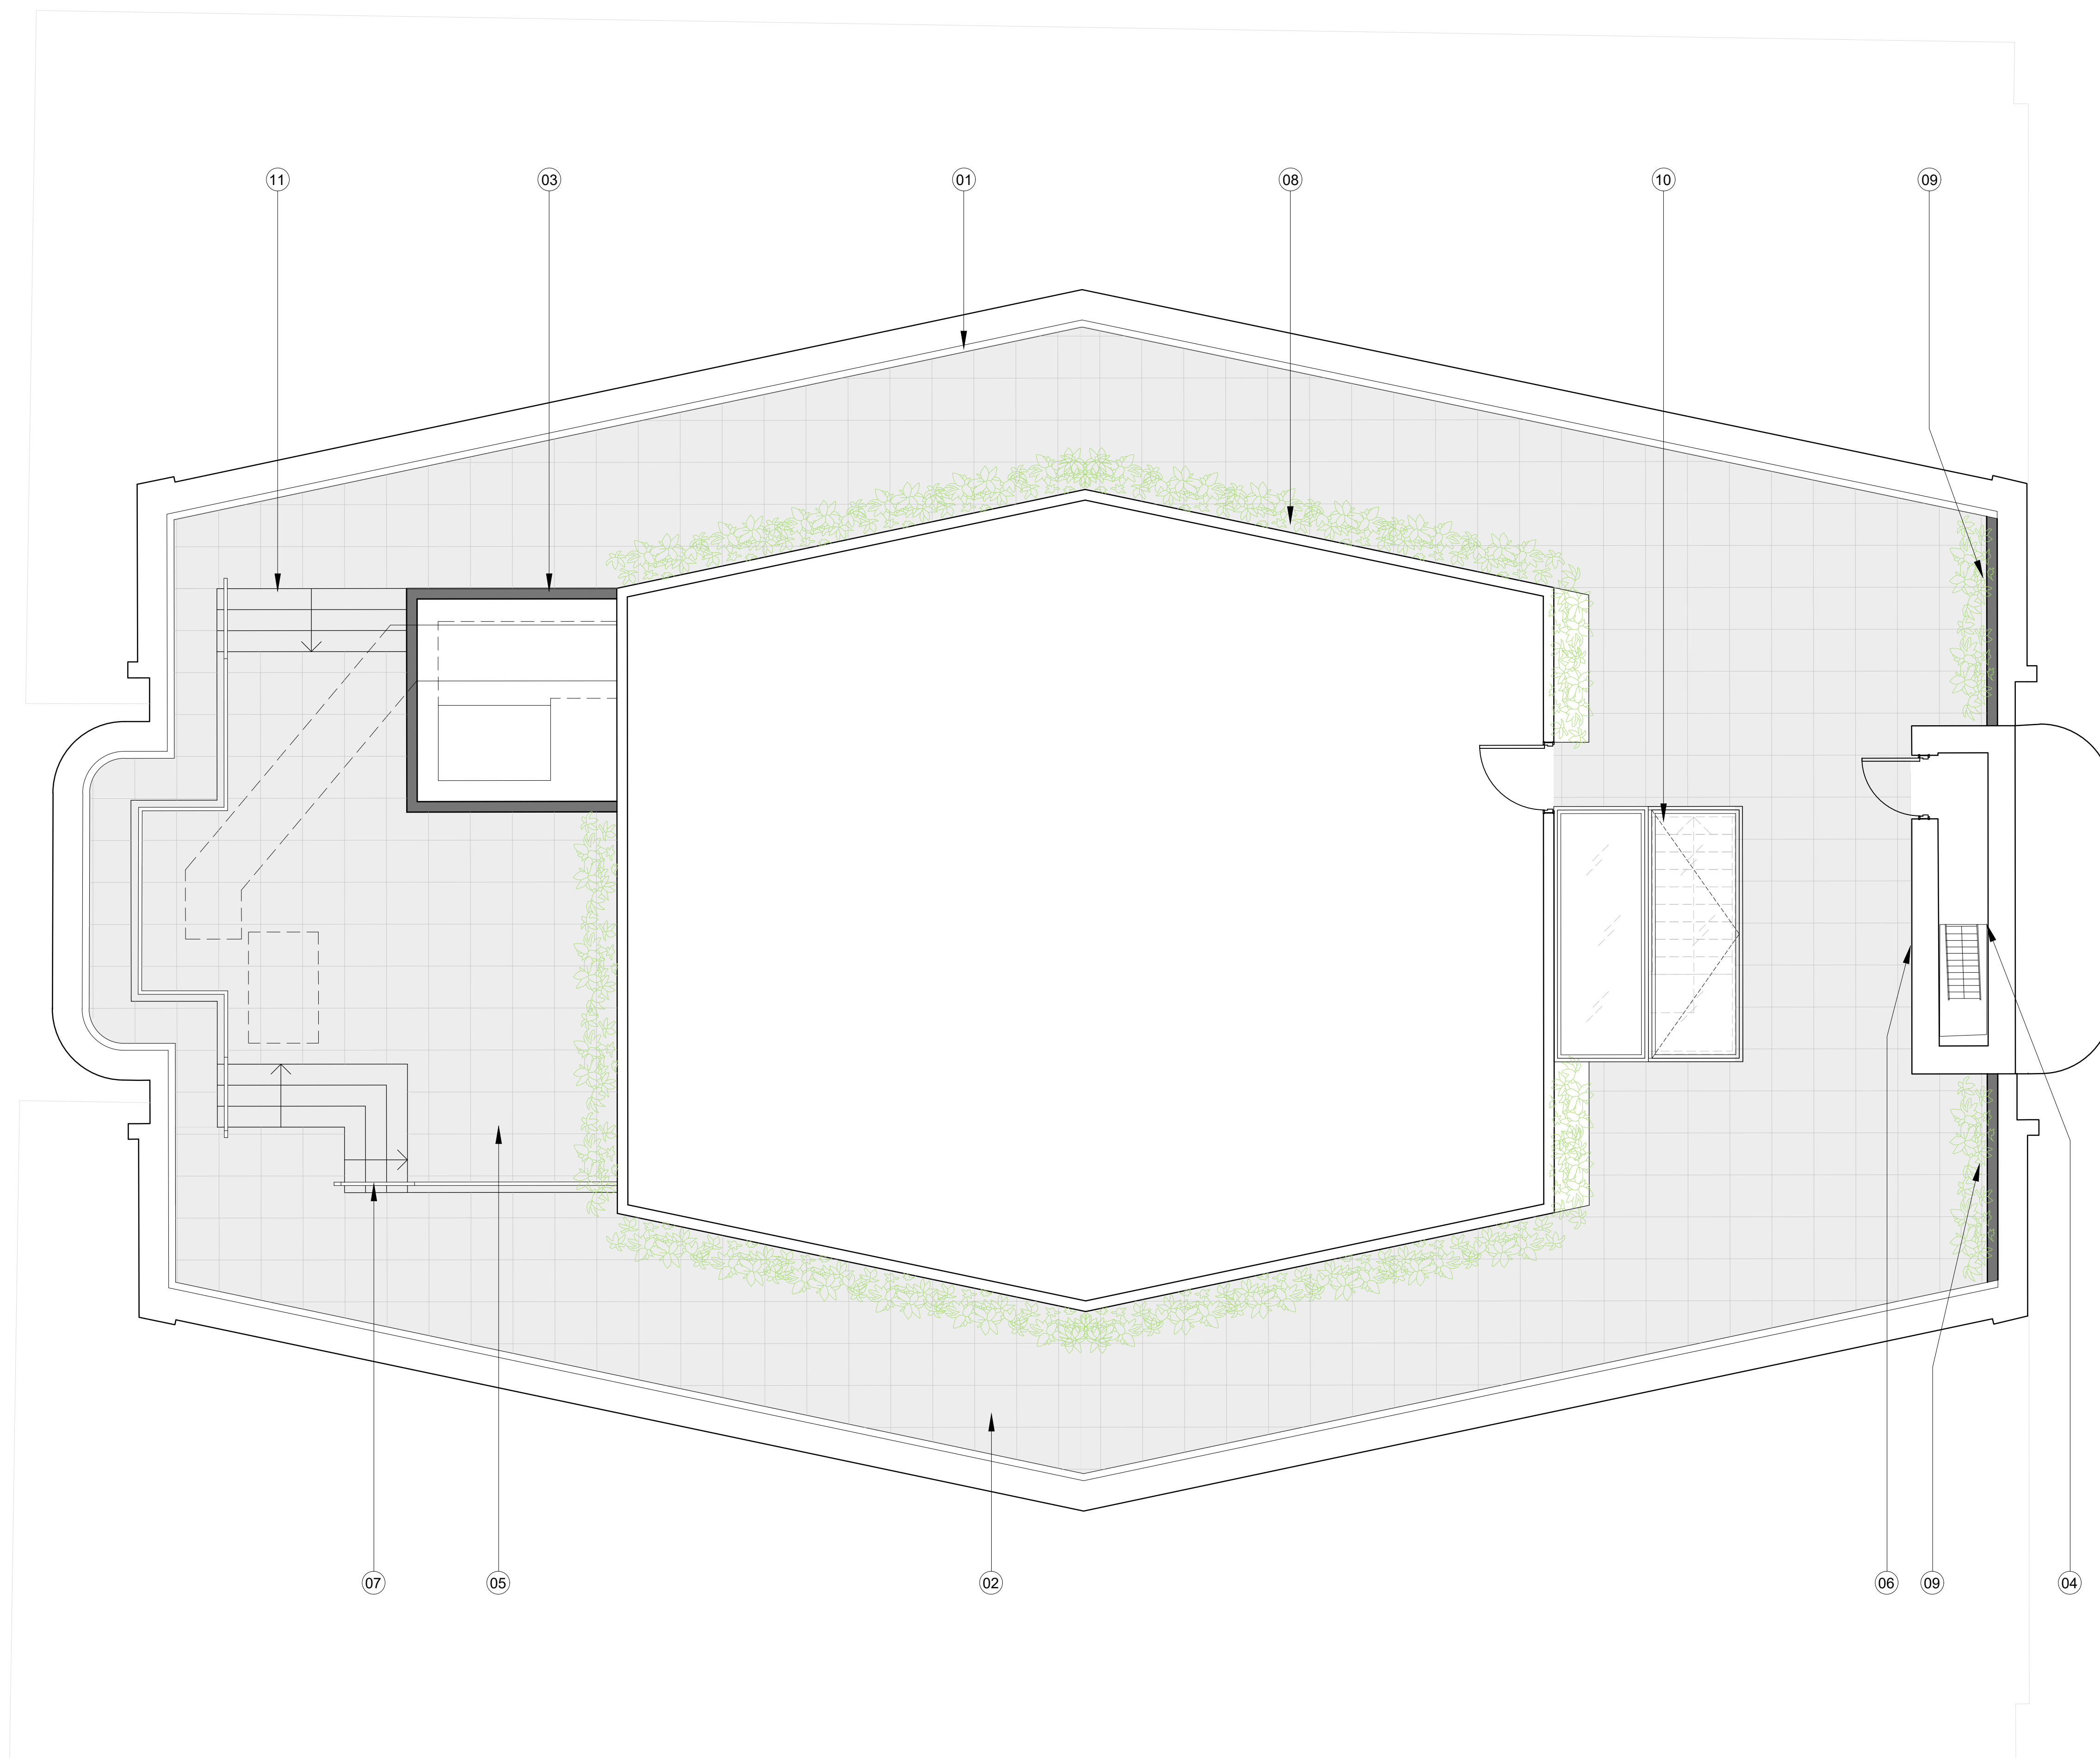

Rev.	Description	By	Date
P1	Issued for planning	SS	14.06.21

0m 0.5 1.0 1.5 3.0m



Client
F55 G Chateau SARL

Project
60 Charlotte Street

Status	Purpose of issue	RIBA stage
S2	For Planning	02

Project No.	Drawn	Checked	Scale	Rev.
1926	SS	TL	1:50 @ A1 1:100 @ A3	P1

Drawing No.
1926-BG-ZZ-RF-DR-A-20.210

Do not scale from this drawing. The Contractor is to take and check all dimensions on site before work commences. Discrepancies must be reported to the Architect. Subcontractors must verify all dimensions on site before making a shop drawing or commencing manufacturing. This drawing is copyright. ©

© Copyright Barr Gazetas Ltd.
A 116 Heddon Street, London, W1B 4BG
T 0207 638 5581
W www.barrgazetas.com