


Notes

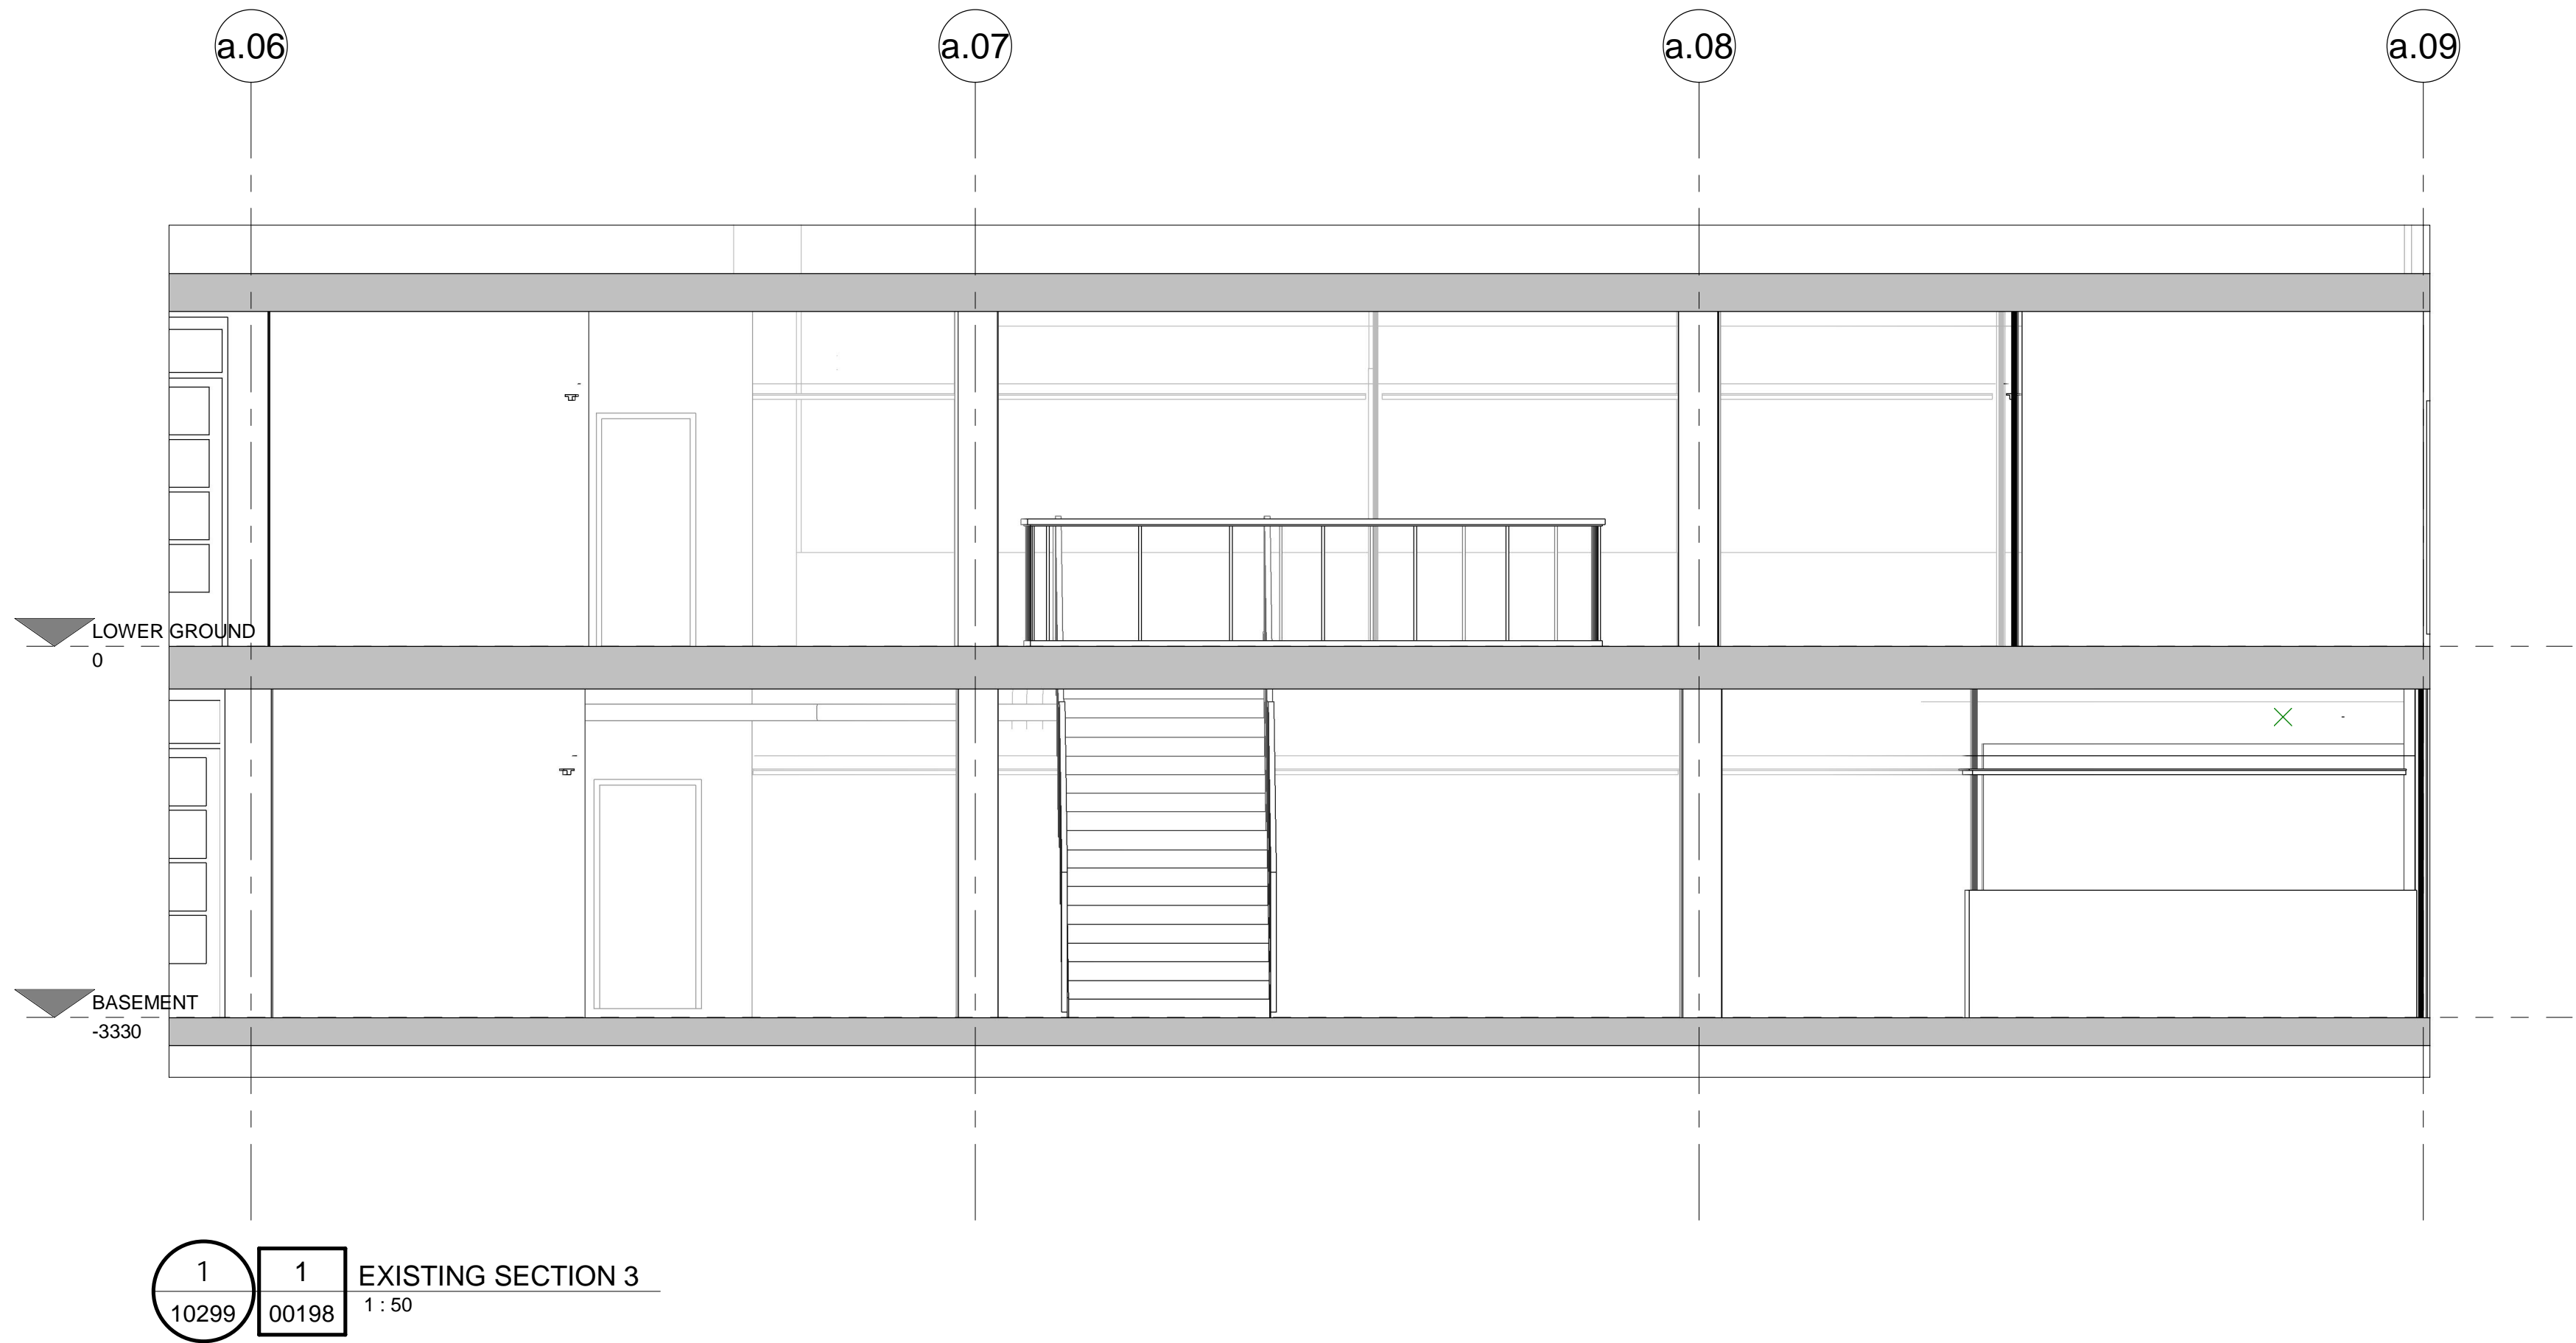

P01 28/04/2021 ISSUED FOR PLANNING  
Rev Date By Authorised

Important note  
All dimensions in millimetres. Where dimensions are not given, drawings must not be scaled and the matter referred back to Veretec Limited.

All dimensions and conditions are to be checked on site by the contractor prior to preparing drawings or commencing any work. The contractor is responsible for checking that there is no conflict between site dimensions and drawn dimensions.

In the event of any detail or dimensional conflict between Veretec Limited drawings, the matter must be referred back to Veretec Limited for clarification.

Veretec Ltd  
10 Borhill Street  
London EC2A 4PE  
T +44 (0)20 7843 3199  
E london@veretec.co.uk  
www.veretec.co.uk

Client  
LABTECH

Project  
HAWLEY WHARF BUILDING 01

Title  
EXISTING SECTIONS 3 AND 4

Date 28/04/21 Drawn JR Checked DE Authorised DE

Scale  
1 : 50@A1

Purpose of Issue

FOR PLANNING

Drawing Number 22001-VER-B01-ZZ-DR-A-10299 Revision P01

VER Project Number 22001

© Copyright - Veretec Ltd 28/04/2021 17:08:13

