


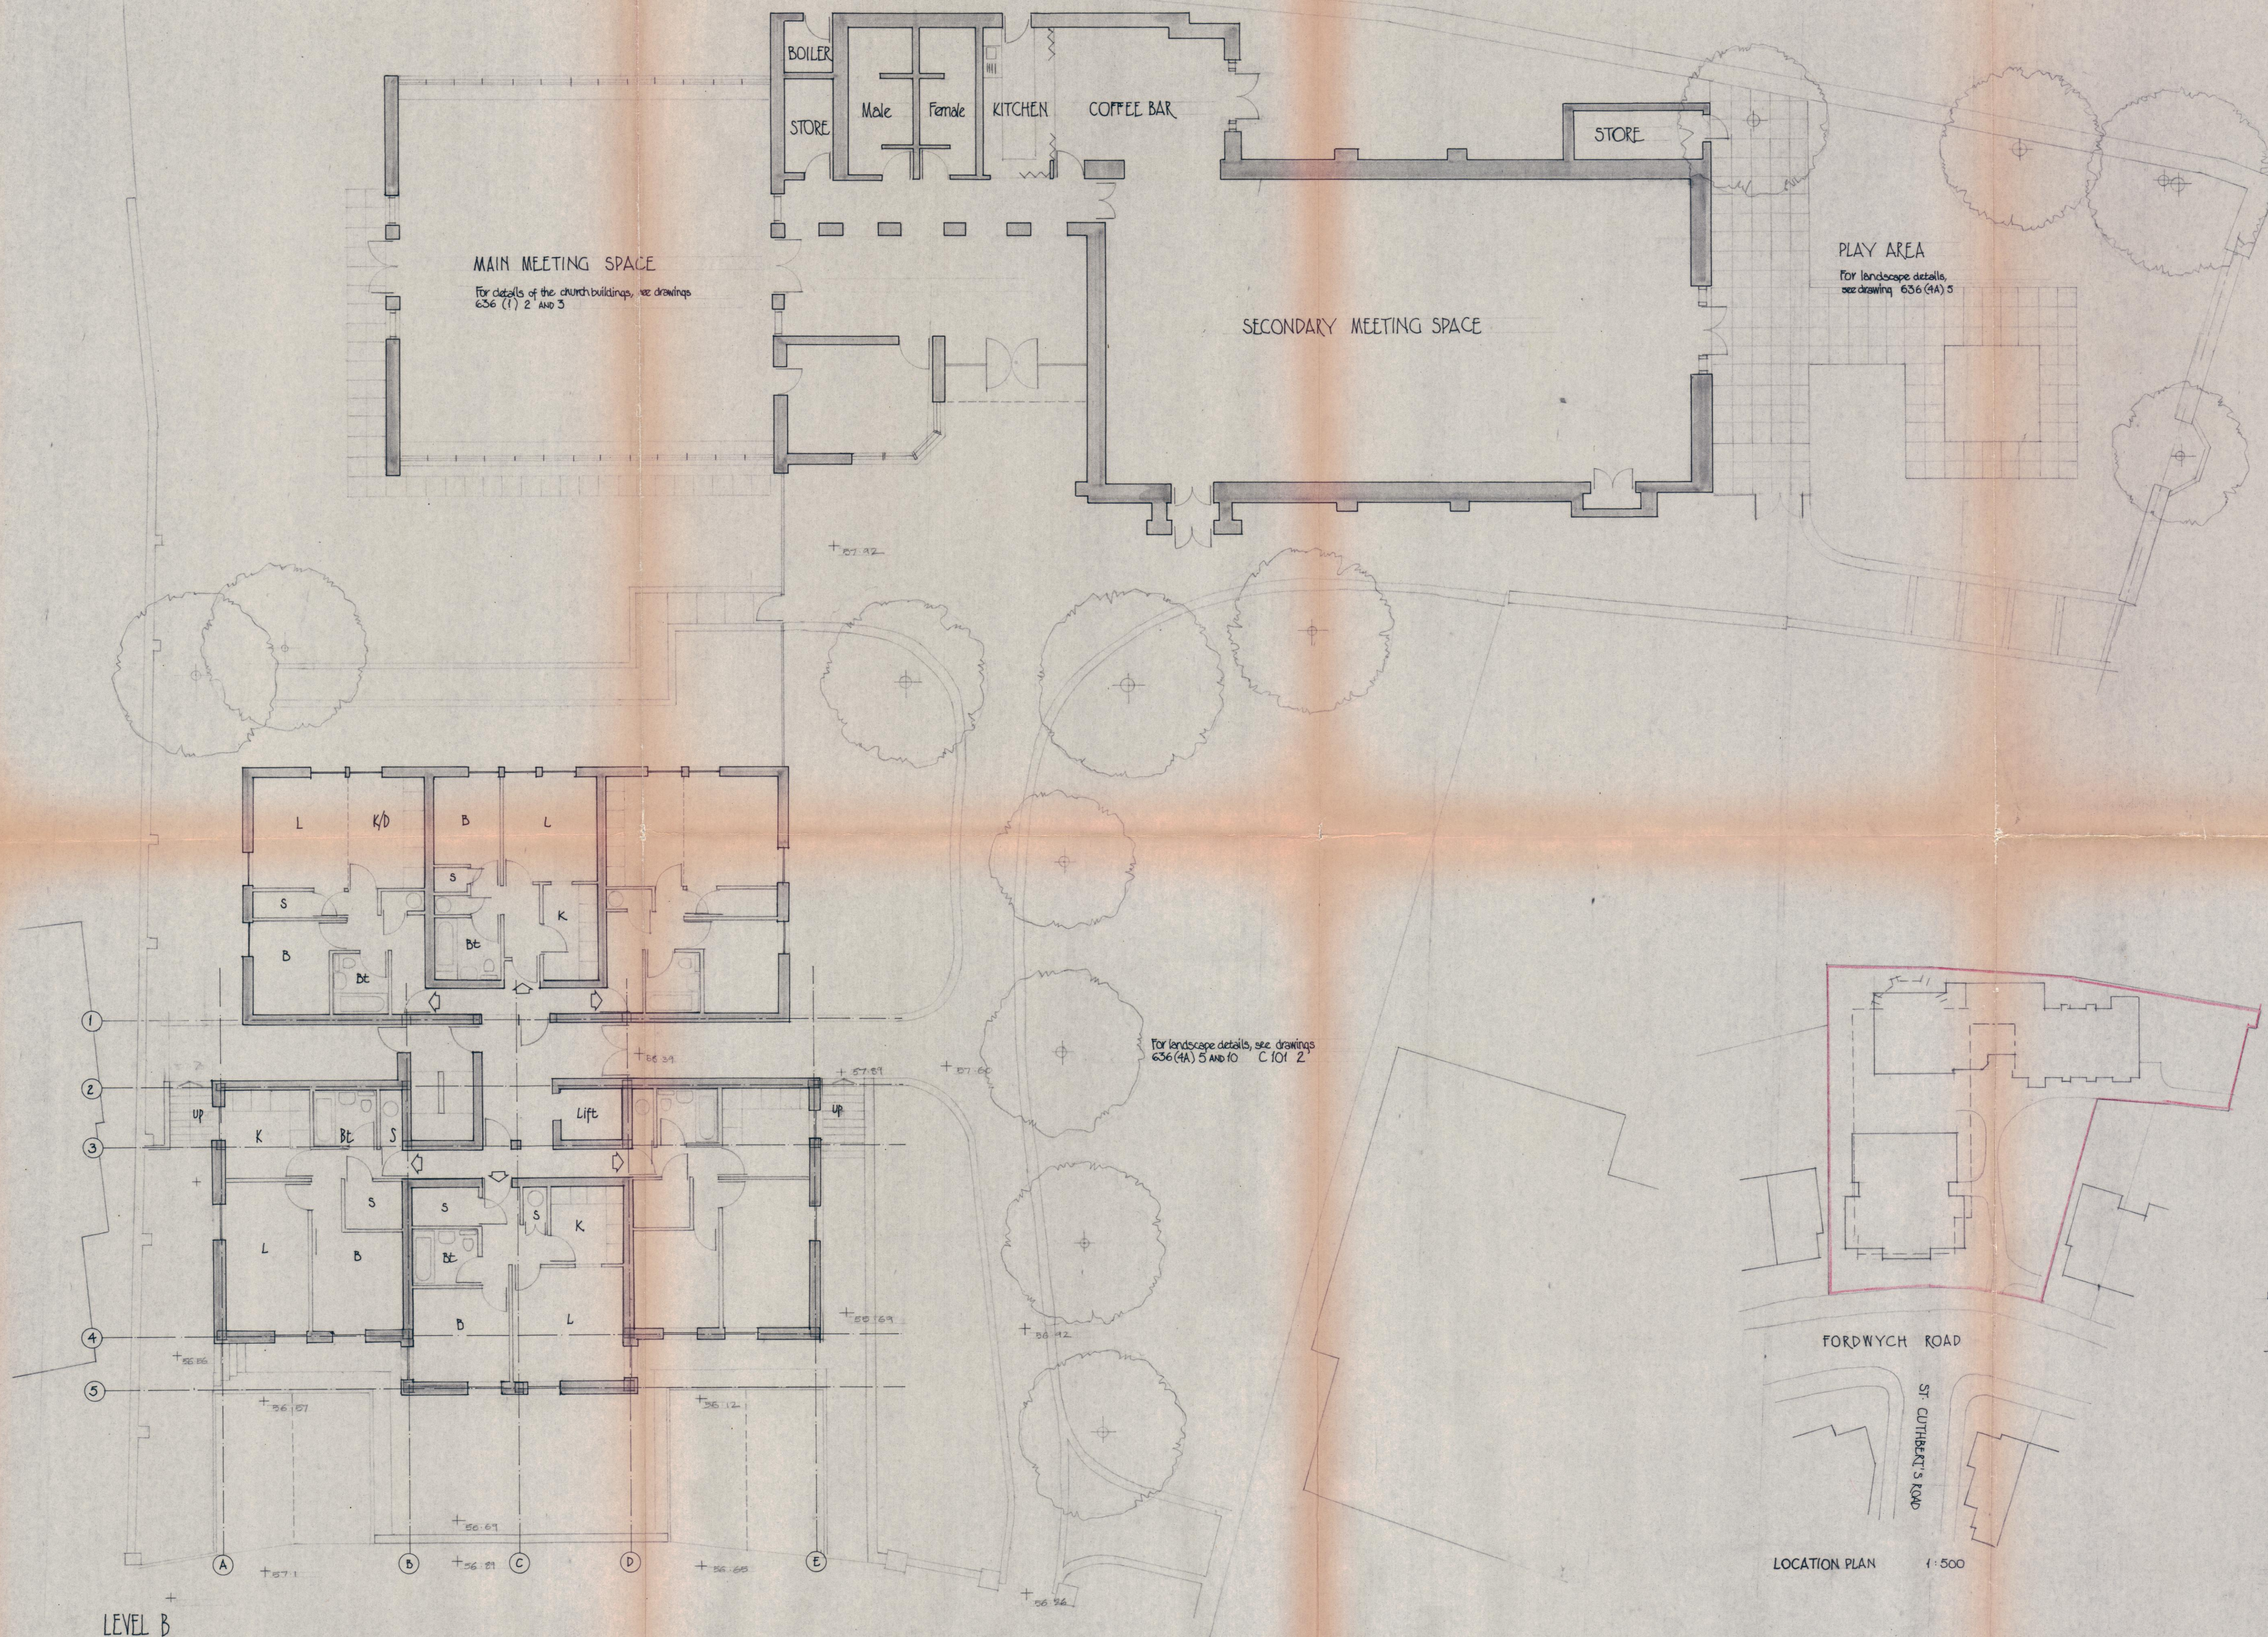

For landscape details, see drawings
636 (4A) 5 and 10 "C 101 2"

PLAY AREA


For landscape details,
see drawing 636 (4A) 5

SECONDARY MEETING SPACE

MAIN MEETING SPACE

For details of the church buildings, see drawings
636 (1) 2 and 3

LEVEL B

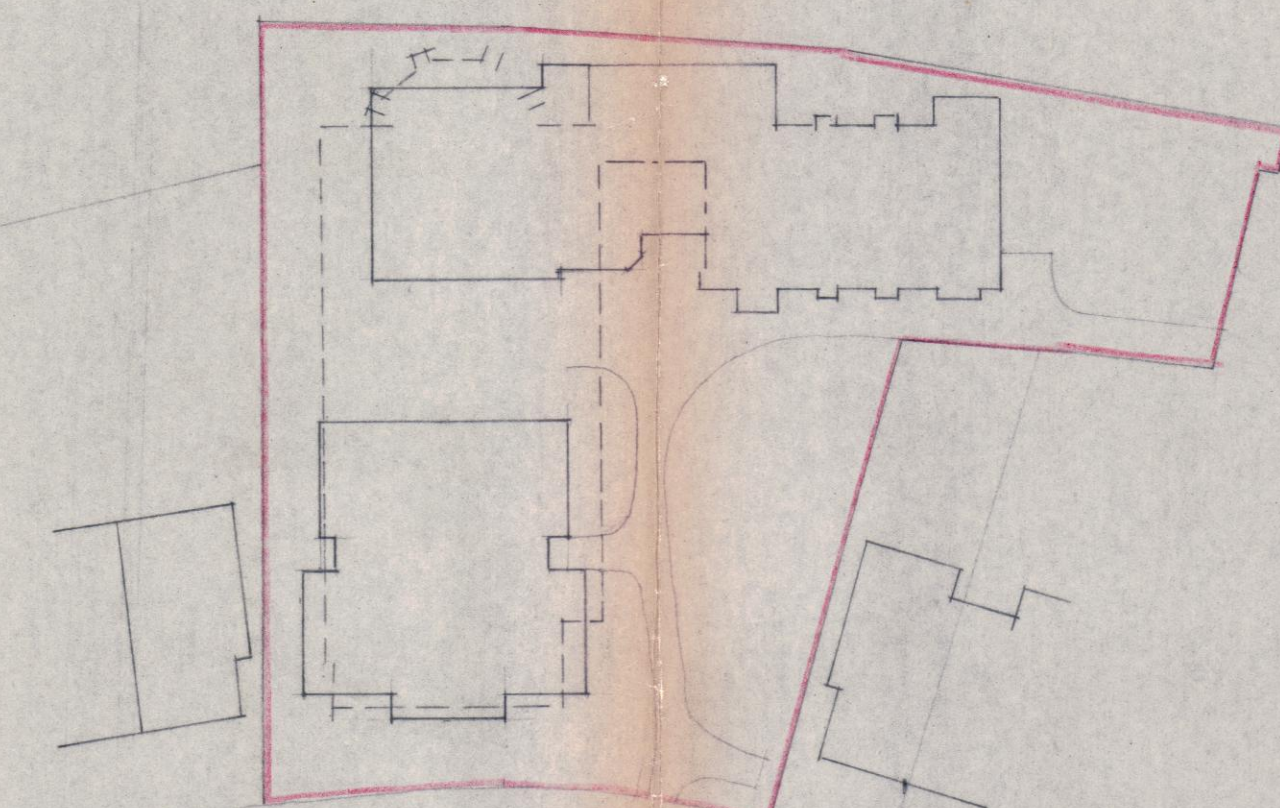

FORDWYCH ROAD

ST CUTHBERT'S ROAD

LOCATION PLAN 1:500

NOT TO BE SCALED

Revisions

A: Block of flats moved 600mm back away
21.11.80 from the road.
Internal rearrangement to middle flat, north side
of level B.

CTP/G3/2/20/31540
CASE COPY.

ST CUTHBERT'S HOUSING
FORDWYCH ROAD LONDON NW2

SITE PLAN 1:100
21 NOVEMBER 1980

Raymond Hall 886 (2) 7B
AA (Arch) AA (Arch) AA (Arch) Architect 1984
16 Belmont Hill London SE13 5BD Telephone 01 318 4384

2053LT/2114 R.M.D.