


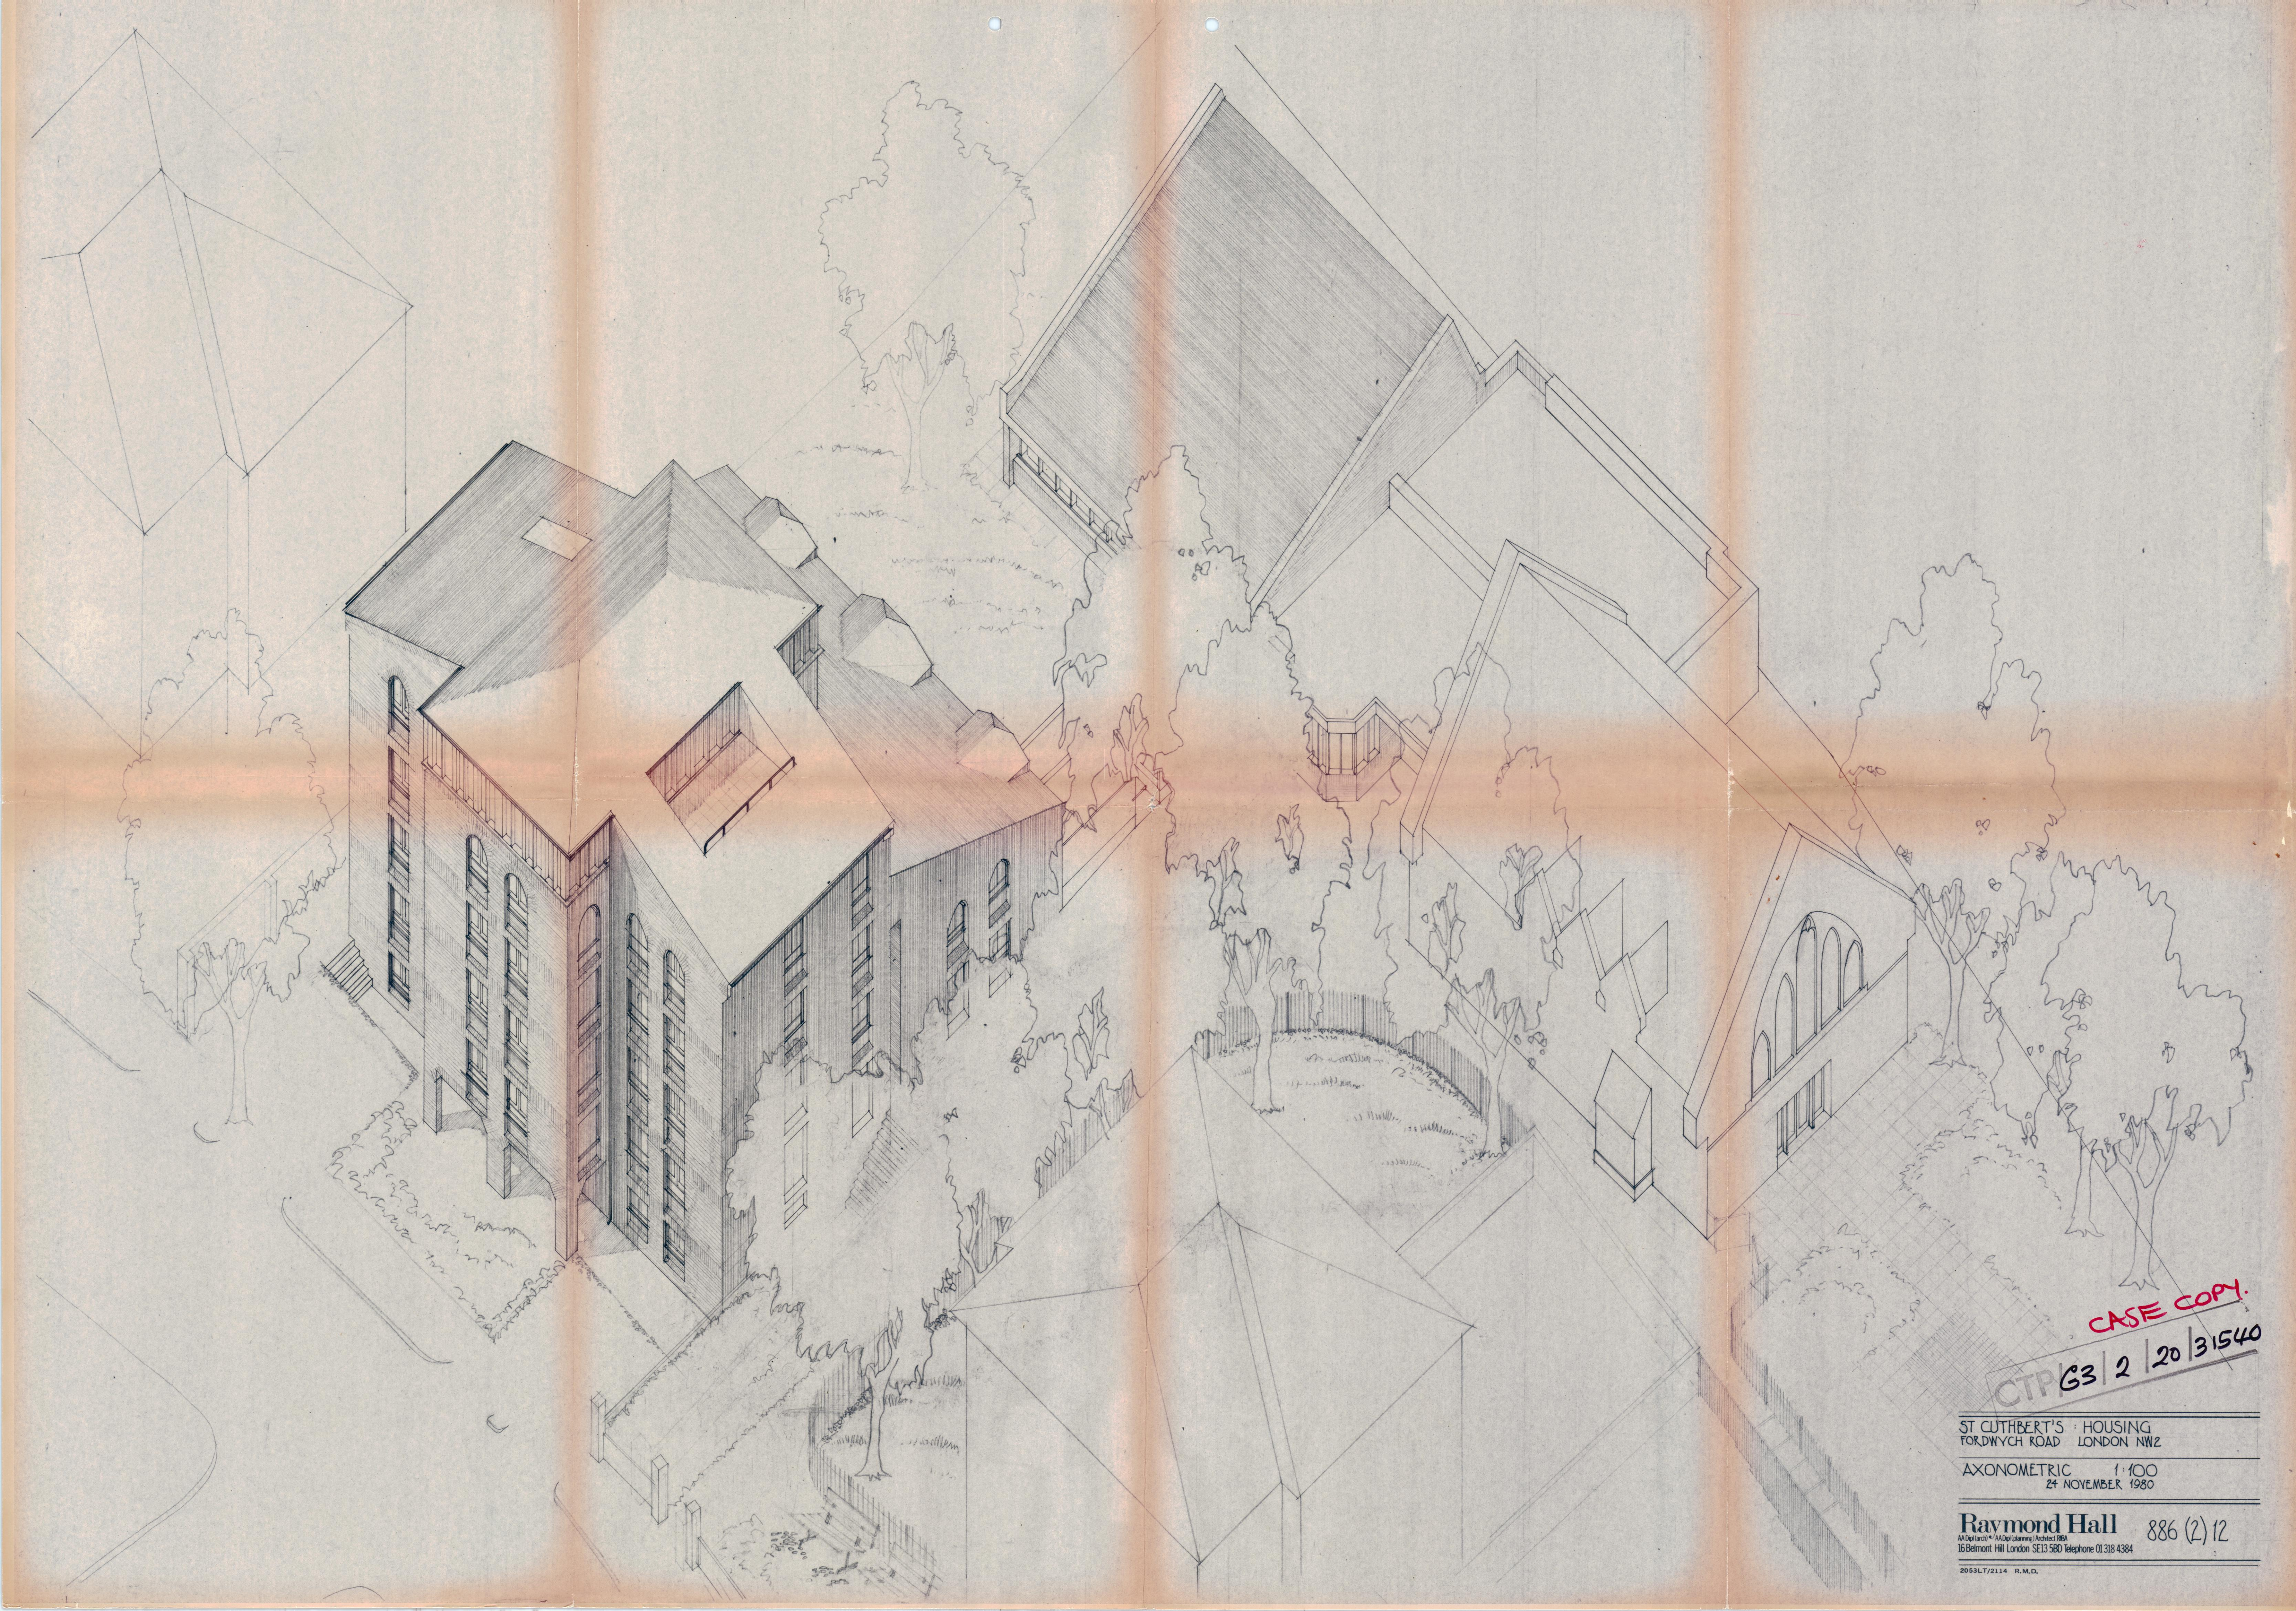

CASE COPY.

CTP G3 | 2 | 20 | 31540

ST CUTHBERT'S HOUSING
FORDWYCH ROAD LONDON NW2

AXONOMETRIC 1:100
24 NOVEMBER 1980

Raymond Hall
16 Belmont Hill London SE13 5BD Telephone 01 318 4384

886 (2) 12

2053L7/2114 R.M.D.