



- NOTES**
- 1 ALL DIMENSIONS SHOWN ARE INDICATIVE ONLY AND SUBJECT TO CHANGE AND SHALL BE CONFIRMED ON SITE.
 - 2 ALL EXISTING TERMINALS SHALL BE REMOVED AND OPENINGS BLANDED OFF WITH COVER PLATES.
 - 3 ALL DRAWINGS TO BE READ IN CONJUNCTION WITH ASSOCIATED SPECIFICATION AND SCOPE OF WORKS.

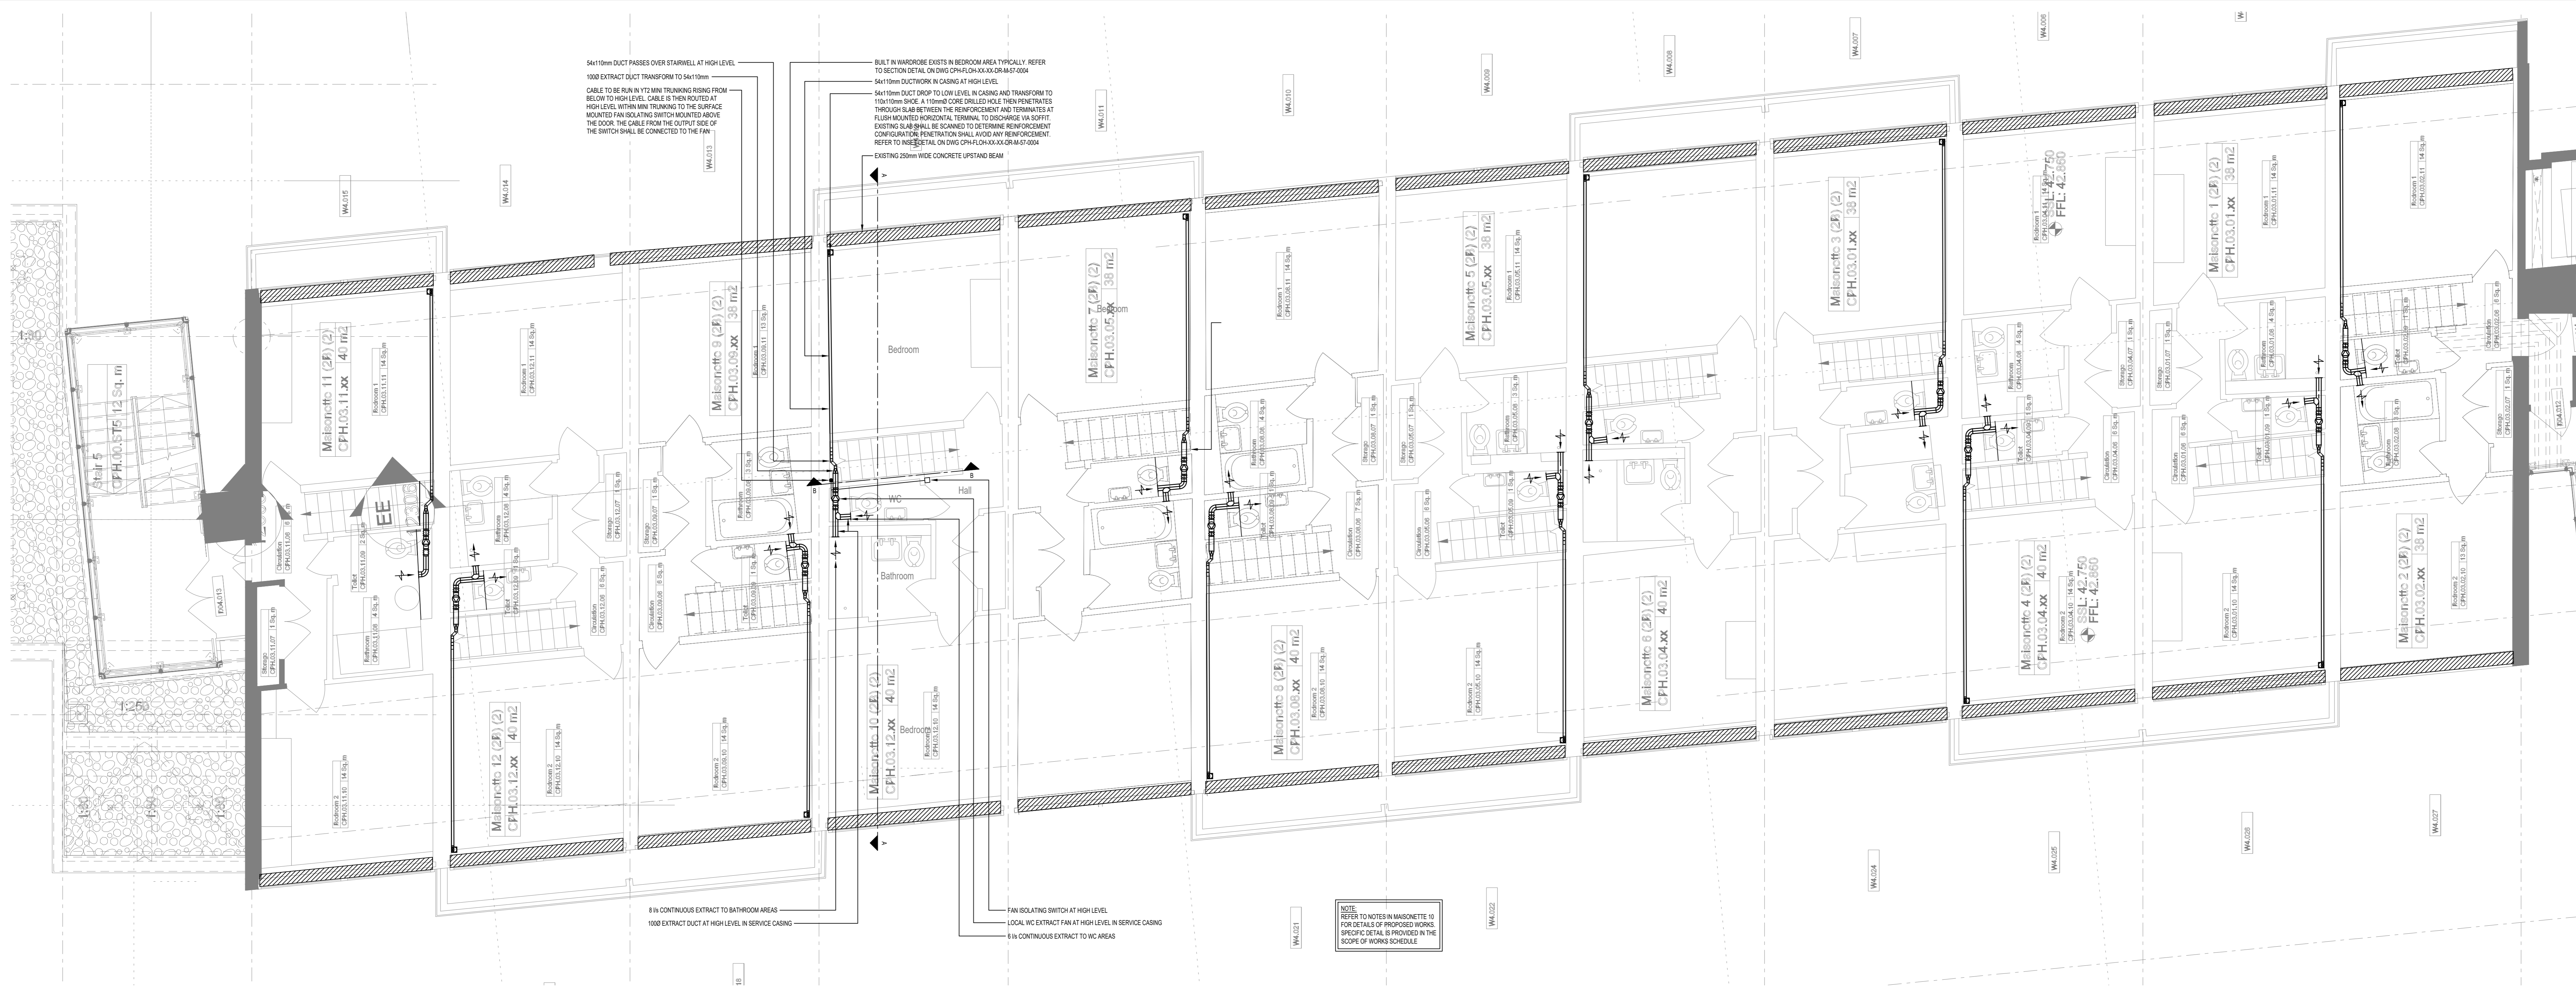

FOURTH FLOOR LAYOUT

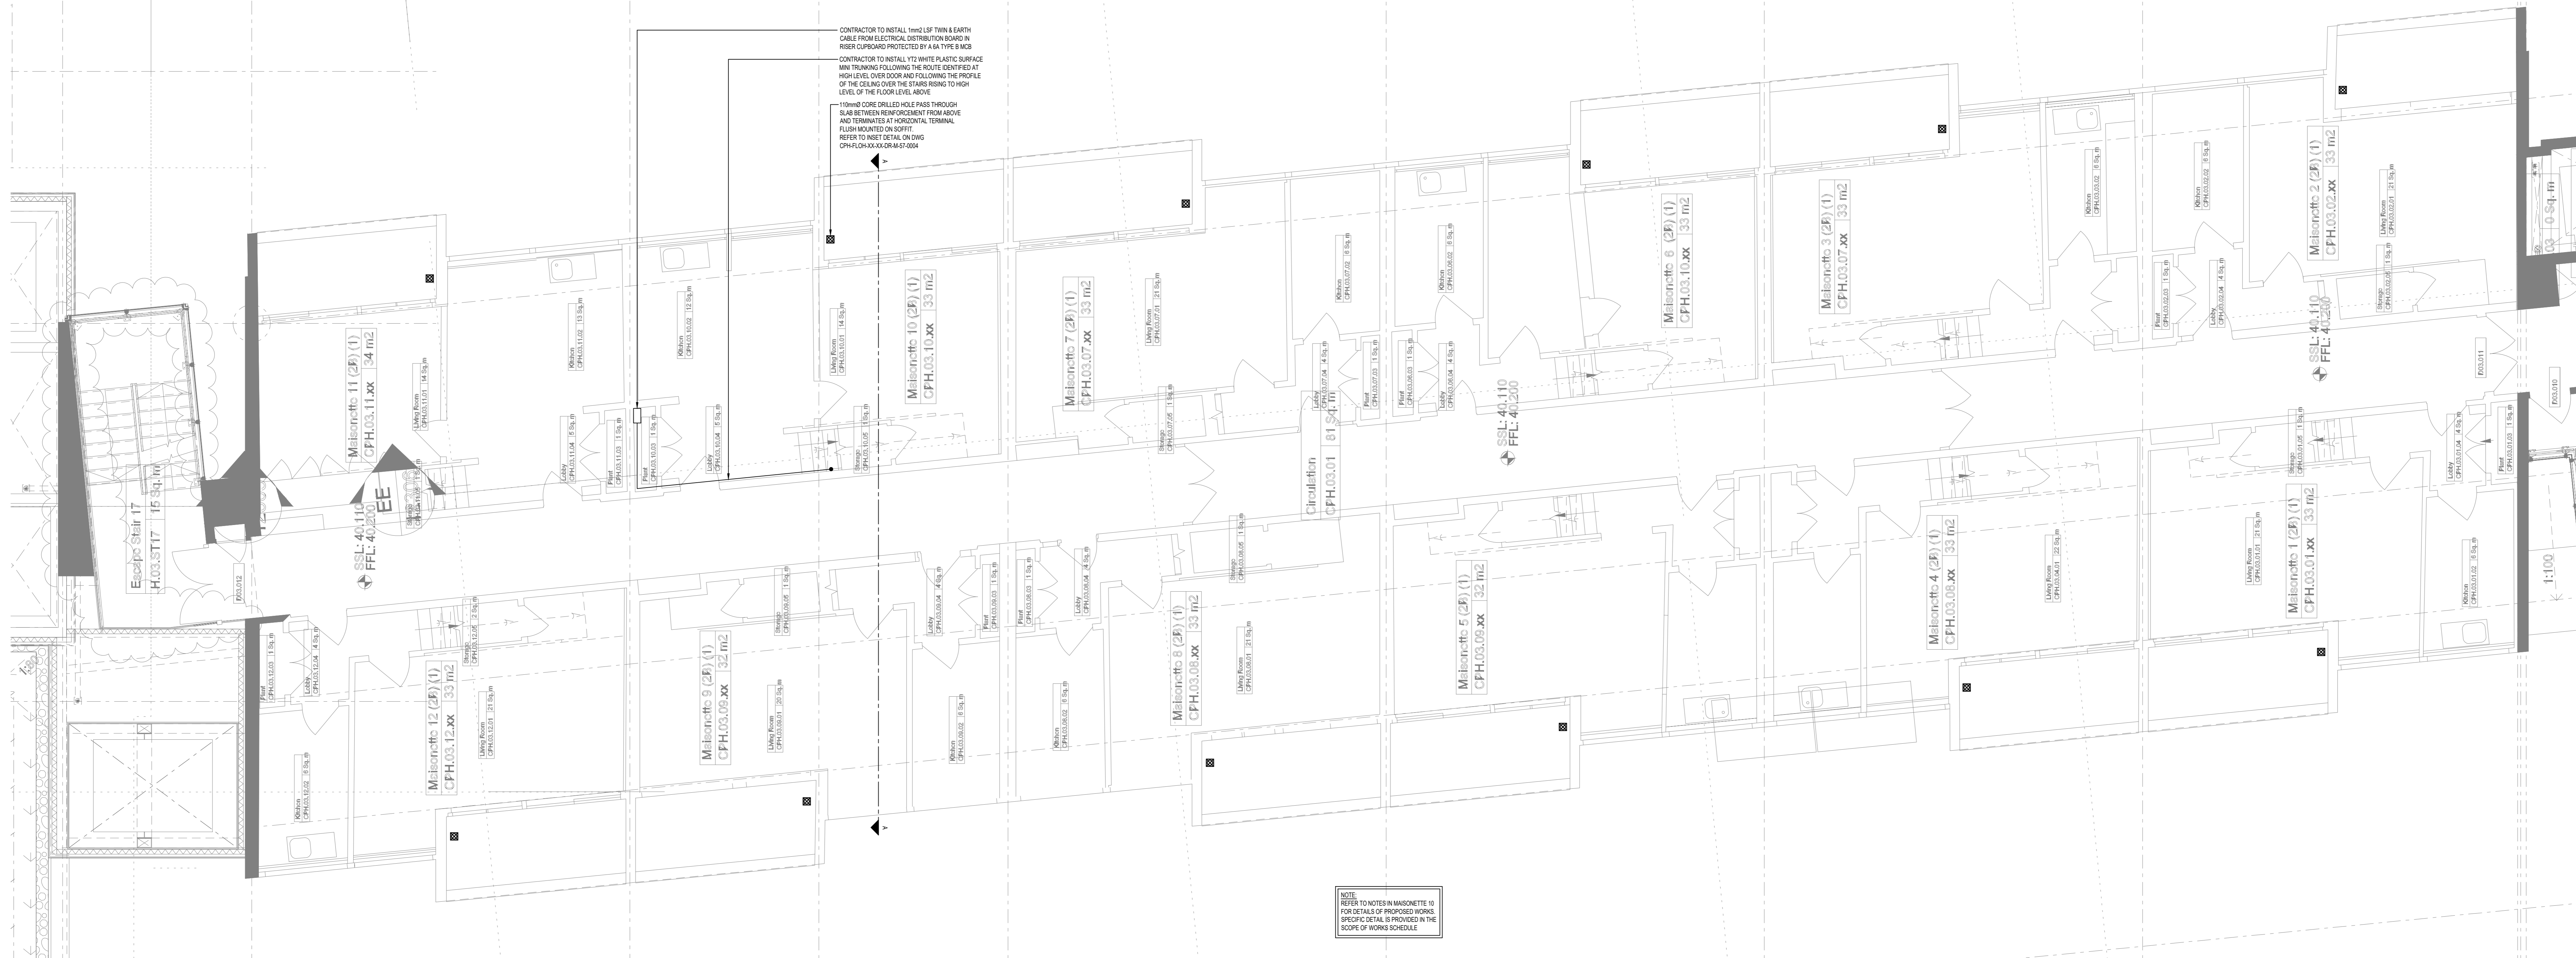

THIRD FLOOR LAYOUT

NO	ISSUED FOR TENDER	JD	01/2021
REV	DESCRIPTION	DATE	



W Risk consulting
A 5 Windmill Street, London, W12 2JA

Client
HML PROPERTY MANAGEMENT

Architect
-

Project name
CENTRE POINT HOUSE

Drawing title
MECHANICAL ENGINEERING SERVICES
VENTILATION SERVICES
PROPOSED WORKS
THIRD & FOURTH FLOOR LAYOUT

Drawn	Date	Scale	Check	Status	FLOH ref
JG	MAR '21	1:50	AM	TENDER	F2147
Project	Originator	Zone	Level	Type	Disc.
CPH	FLOH	XX	XX	DR	M
Service Number	Rev				
57	0001	T01			