


KEY:

— May 2021 Submission

— October 2020 Submission

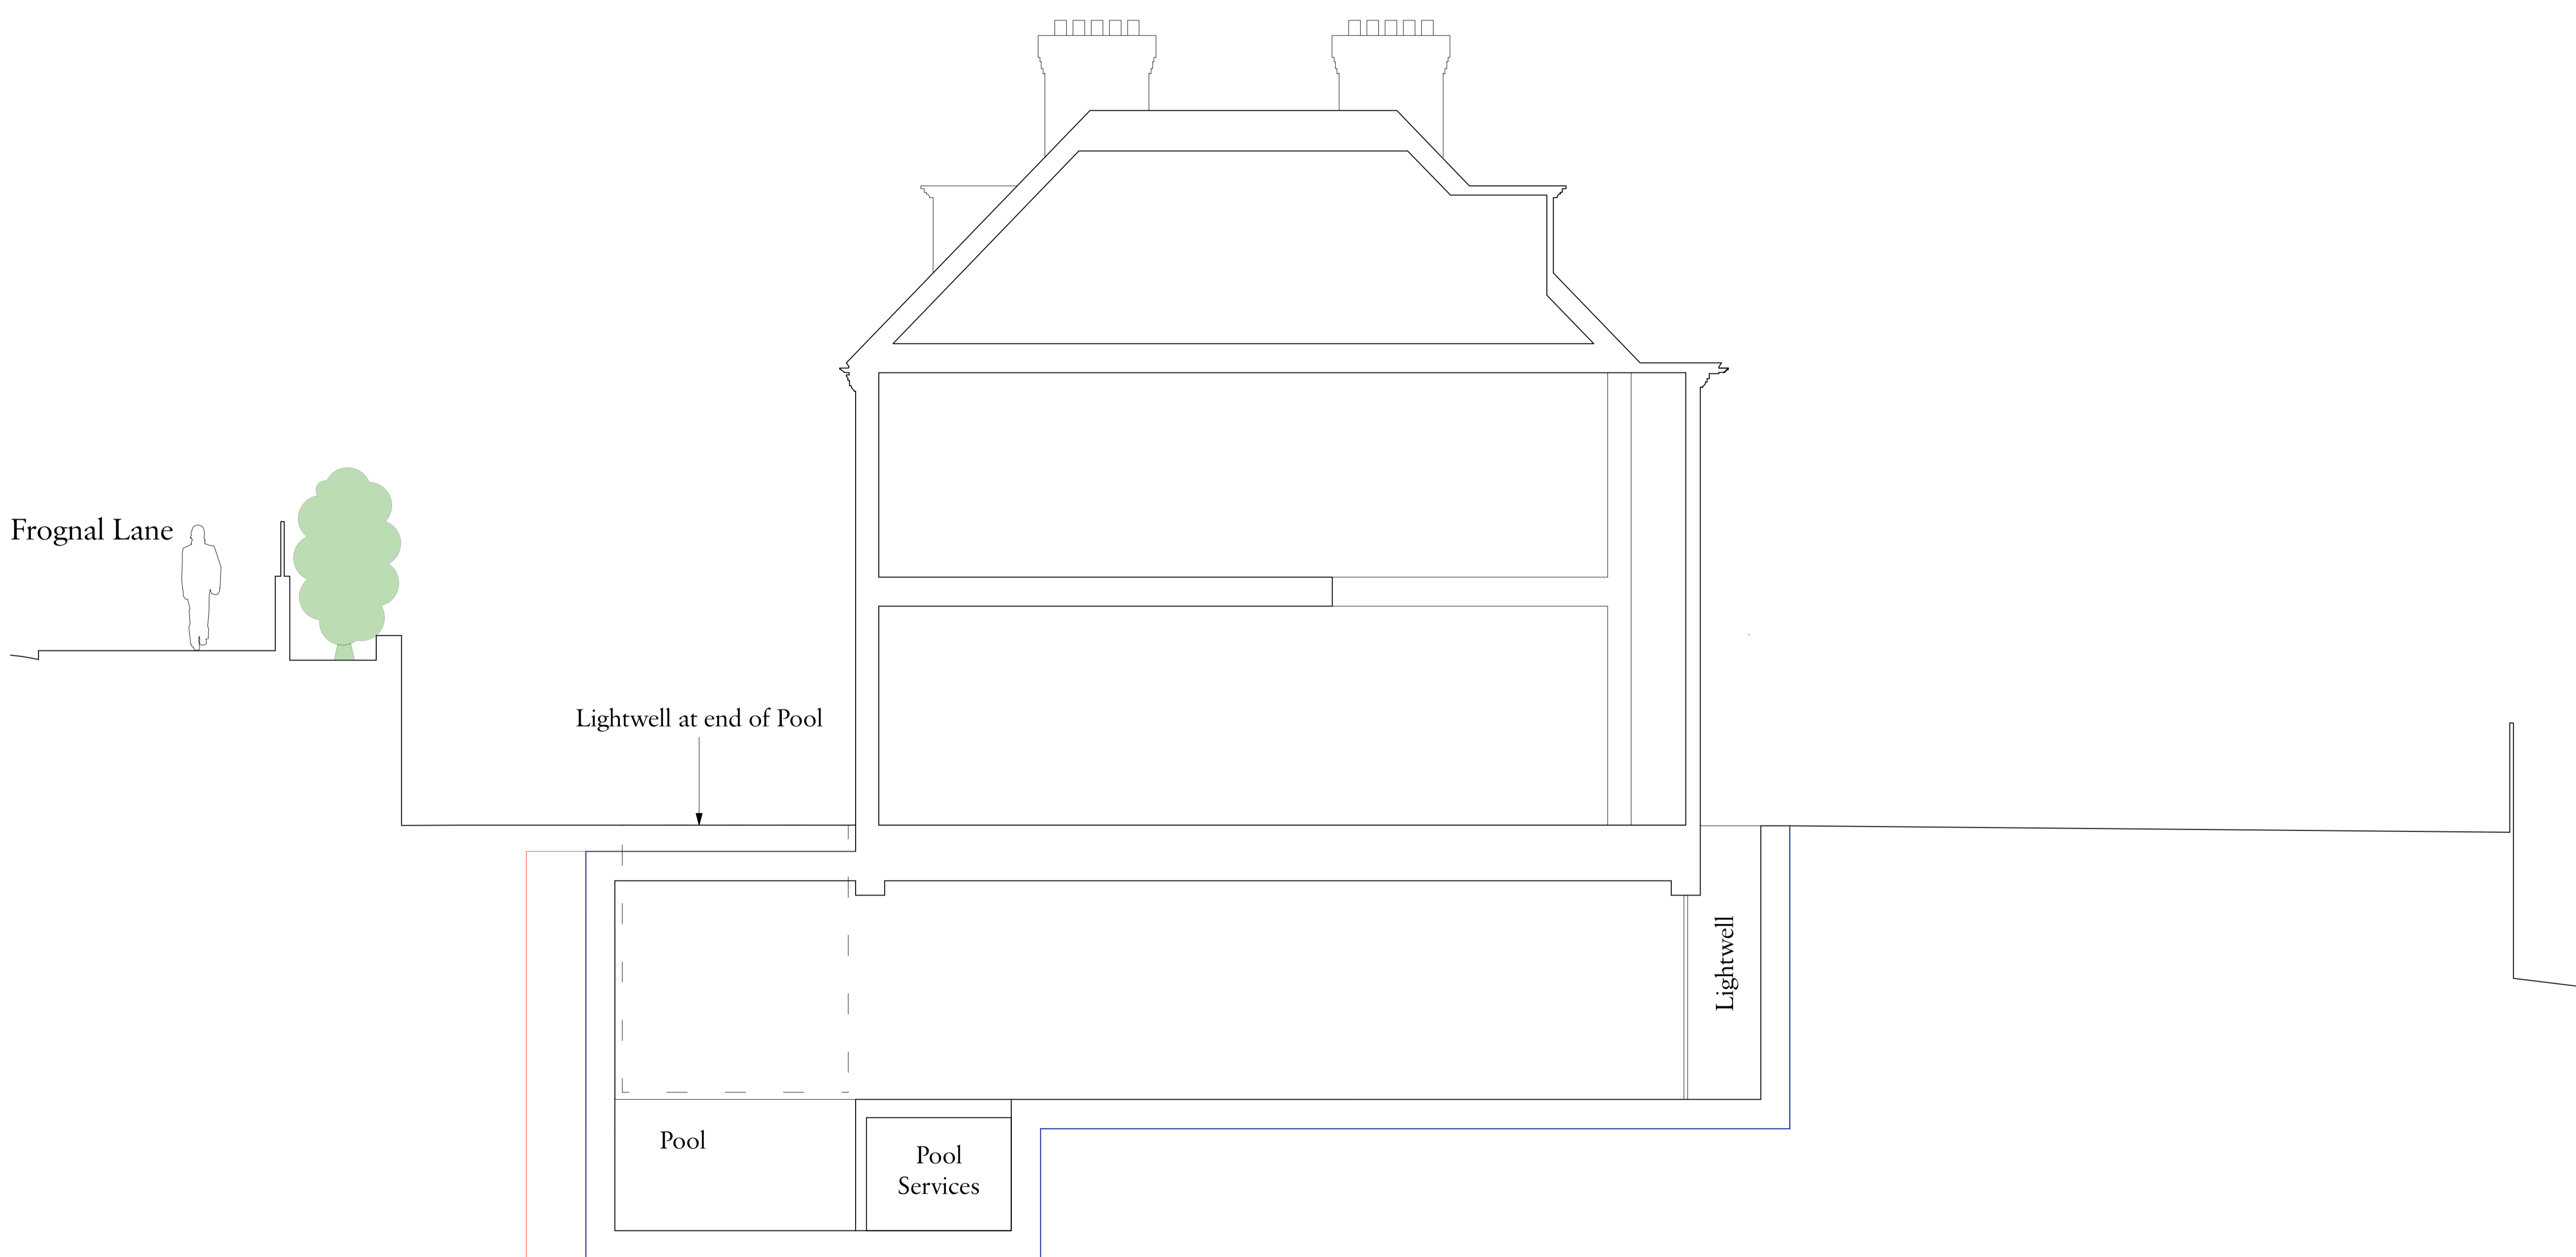

|     |            |                               |     |
|-----|------------|-------------------------------|-----|
| A   | 06/04/2021 | Updated Basement in forecourt | MCW |
| Rev | Date       | Details                       | By  |

**Charlton Brown  
Architecture & Interiors**

The Belvedere, 2 Back Lane, Hampstead, London, NW3 1HL  
 Telephone +44(0)20 7794 1234  
 Email office@charltonbrown.com  
 Website www.charltonbrown.com

Client  
MRPP

Project  
38 Frogna Lane, NW3

Drawing Title  
Proposed Section - BB Comparison

|            |       |         |
|------------|-------|---------|
| Date       | Drawn | Checked |
| 06/04/2021 | MCW   | JM      |

Scale  
1:50 @ A1 / 1:100 @ A3

Issue Status  
**Planning Application**

|                |                |          |
|----------------|----------------|----------|
| Project Number | Drawing Number | Revision |
| 20022          | PL-308         | A        |

1 Proposed Section - BB  
Scale: 1:50