




E1 Elevation 1 - Grafton Terrace
P42 1:200



E2 Elevation 2 - Grafton Terrace - Along Maitland Park Villas
P42 1:200

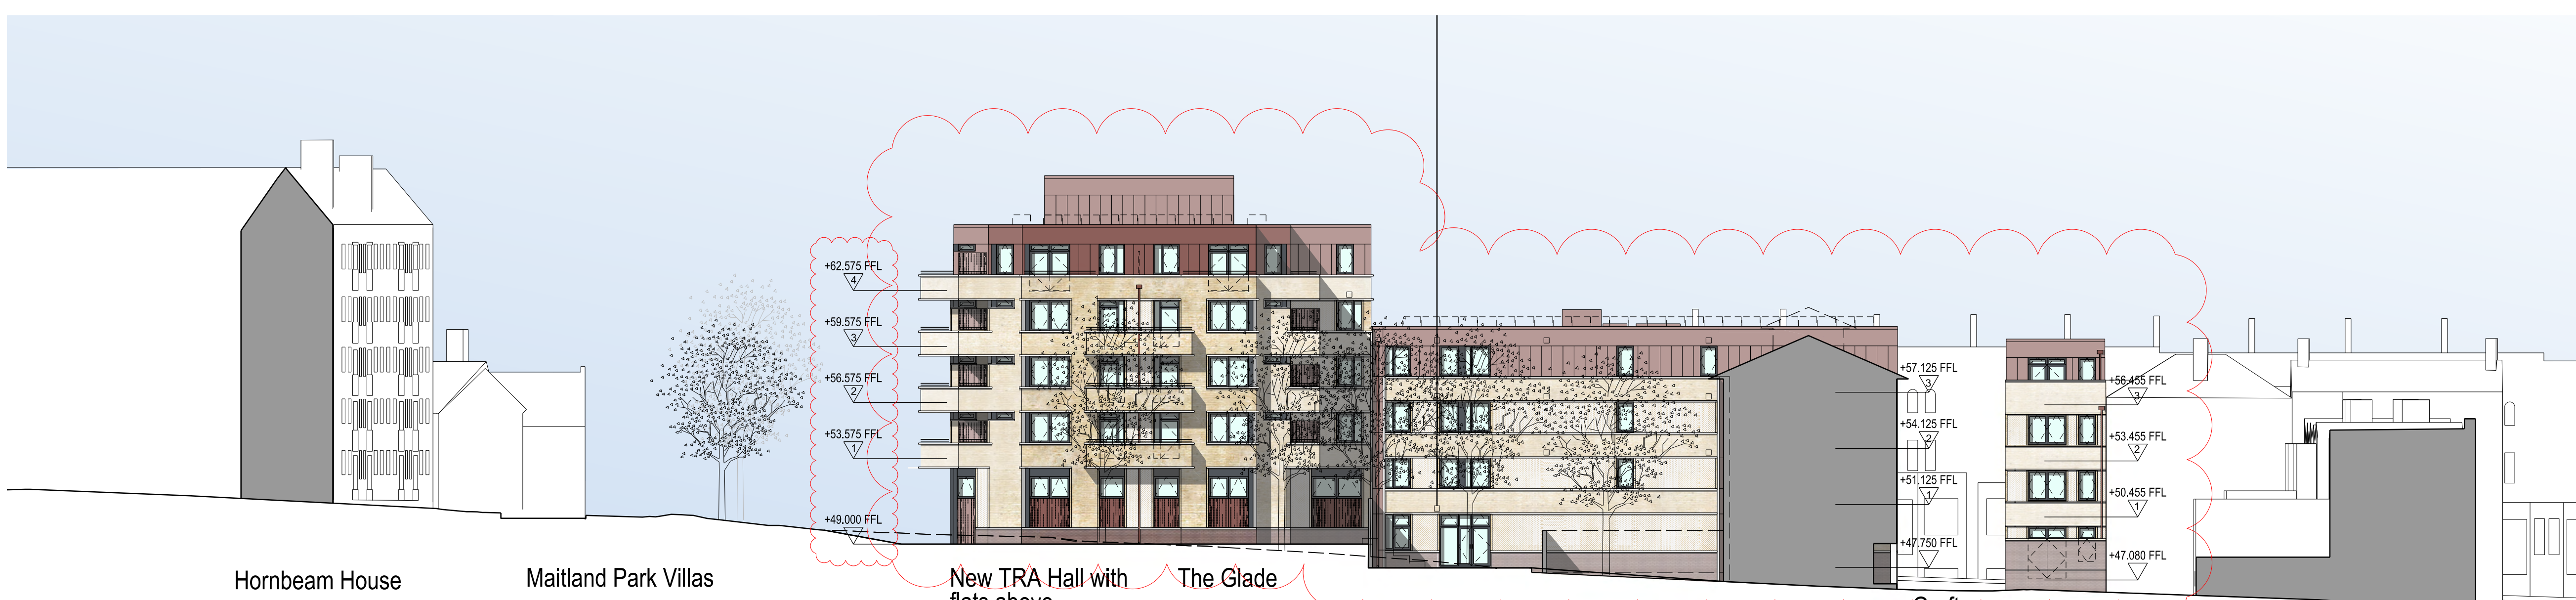

E3 Elevation 3 - Grafton Terrace from the Glade
P42 1:200


SAFETY, HEALTH AND ENVIRONMENTAL INFORMATION:			
IN ADDITION TO THE HAZARDS / RISKS NORMALLY ASSOCIATED WITH THE TYPES OF WORKS / ACTIVITIES, THE FOLLOWING ARE THE FOLLOWING: THE FOLLOWING:			
Significant Residual Risks:			
Action to be Taken:			
Refer to Health and Safety Plan			

NOTES:

- COMMUNAL ENTRANCES
- INDIVIDUAL ENTRANCES
- SERVICE ENTRANCES

ALL HEIGHTS ABOVE AOD
CONTEXT SHOWN FOR
INFORMATION ONLY

To be read in conjunction with DAS				
REV	DATE	DETAIL	DRN	CHK
PL03	30.10.14	Canopies added to Grafton Terrace	AA	KR
PL04	27.11.14	Updates following planning comments	GN	KR
PL05	08.01.15	Window position in Grafton Terrace masonry set amended to accommodate Lifetime Homes criteria	GN	AA
PL06	25.08.17	MMA Planning Submission	HD	AA
PL07	06.09.19	Draft MMA Planning Submission	HD	AA
PL08	16.09.19	Updated	HD	AA
PL09	20.09.19	Draft MMA Submission	HD	AA
PL10	27.09.19	MMA Planning Submission	HD	AA
PL11	24.10.19	Draft MMA Planning Submission	HD	AA
PL12	07.11.19	Draft MMA Addendum	HD	AA
PL13	08.11.19	MMA Addendum	HD	AA
PL14	20.12.19	MMA Addendum	HD	AA

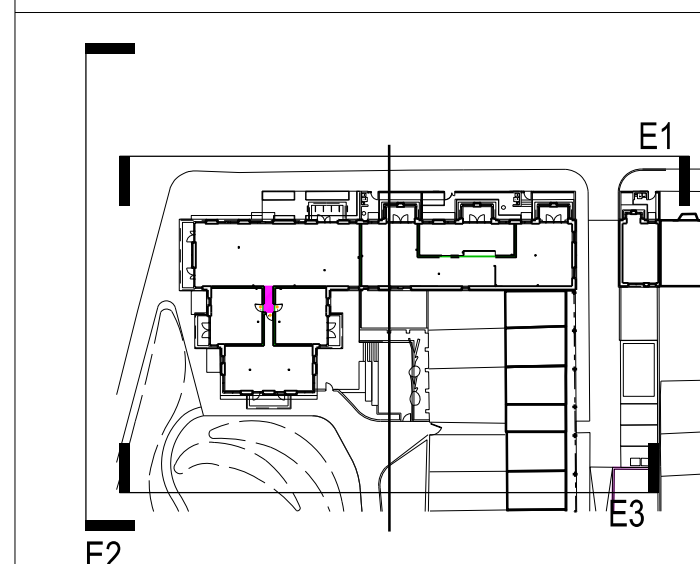

PROJECT TITLE
MAITLAND PARK

DRAWING TITLE		
GRAFTON TERRACE GENERAL ARRANGEMENT ELEVATION SHEET 2 PROPOSED - MMA 2019		
DATE 20/09/2019	SCALE: 1:200 @ A1 1:400 @ A3	
STATUS PLANNING	DRAWN HD	CHECKED AA

DRAWING NUMBER MPI- P_42	REVISION PL14
-----------------------------	------------------

CULLINAN STUDIO
5 BALDWIN TERRACE LONDON N1 7RU TEL: 020 7704 1975
PROJECT EMAIL: mailand@cullinastudio.com

© CULLINAN STUDIO LTD 2019