



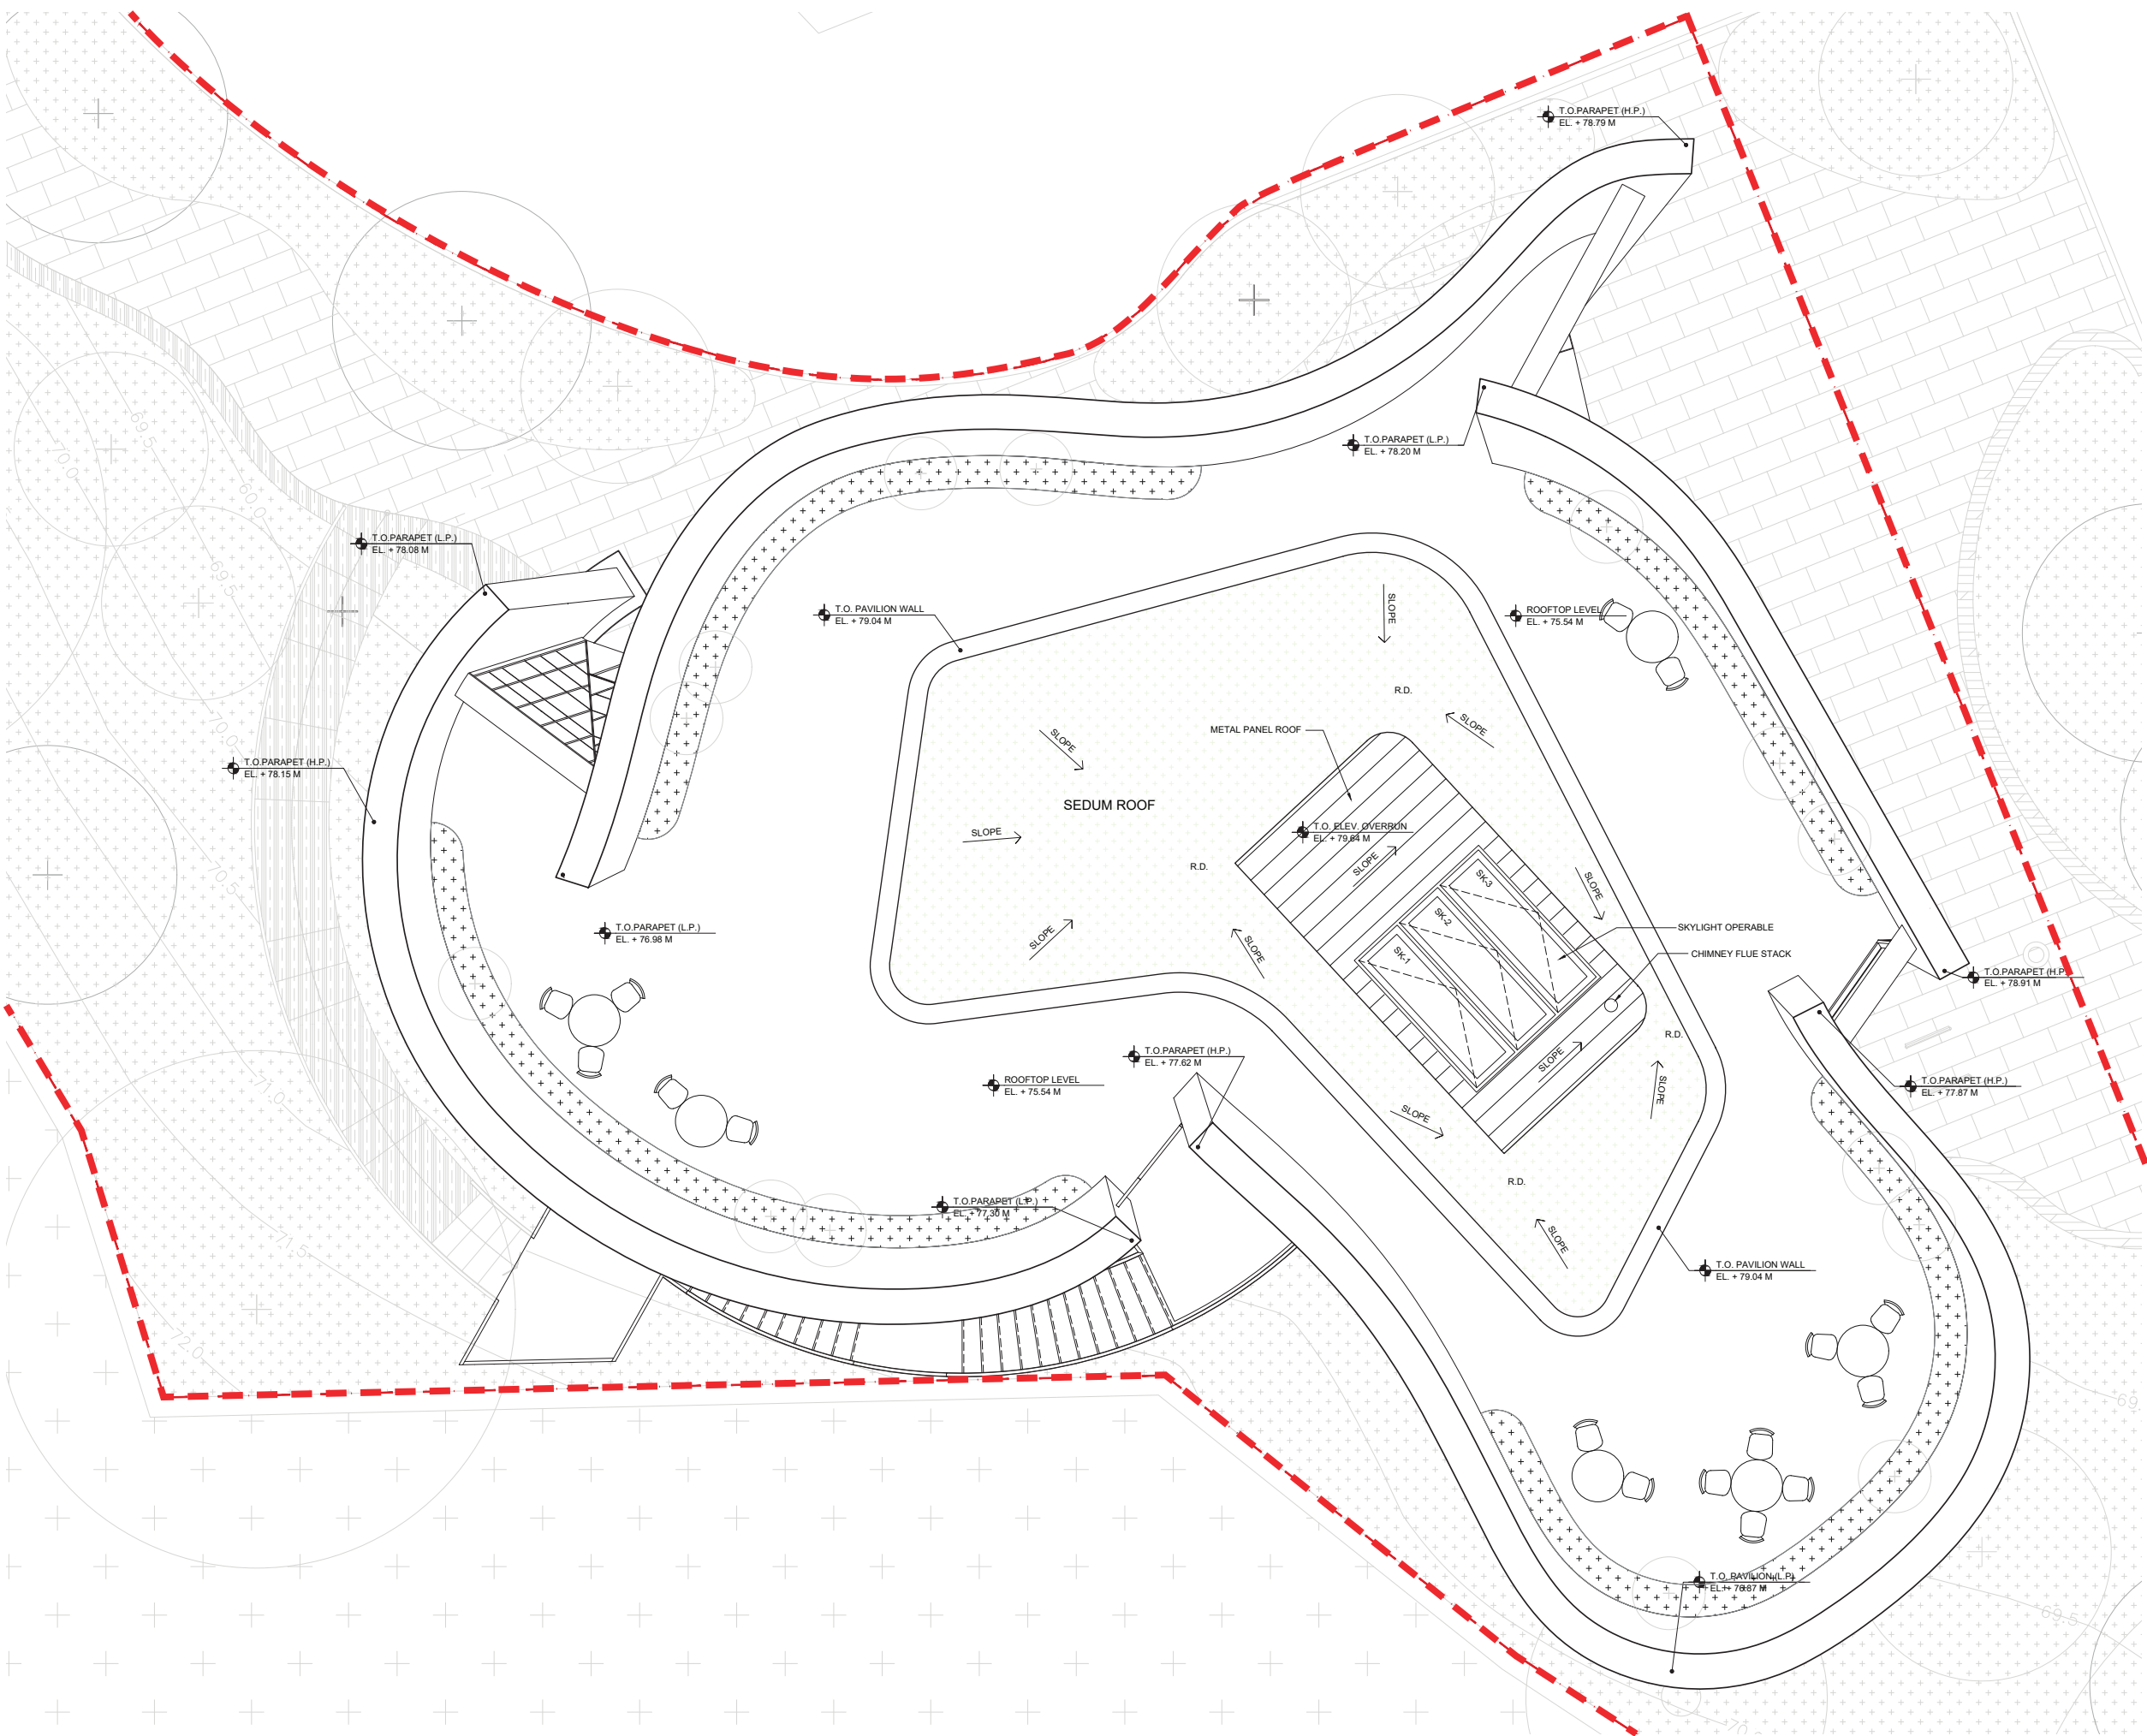

MAGGIES CENTER
ROYAL FREE HOSPITAL, LONDON

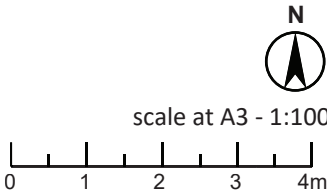

STUDIO LIBESKIND
150 BROADWAY 18TH FLOOR
NEW YORK, NY 10038
+1 212 497 9100
LIBESKIND.COM



REVA	06.14.21

Floor	Function	Area (m²)
L0	Lobby A	26
	Lobby B	11
	Information/Library	32
	Open Sitting Space	20
	Work Station	7
	Kitchen	40
	Toilet	4
	Storage	2
	Circulation	9
	L0 Total	151
L1	Workshop/Yoga Room	44
	Staff Area	17
	Open Sitting Space	21
	Quiet Sitting Space	16
	Conseling	21
	Toilet	4
	Storage	2
	Closet	5
	Staff Storage	3
	Feature Stair	13
	Circulation	30
	L1 Total	176
L2	Winter Garden	36
	Storage	9
	Electrical Closet	3
	Mechanical Closet	10
	Core Stair	8
	Exterior Roof Garden	169
	L2 Total (Interior)	66
Total		393

MAGGIES CENTER



ROYAL FREE HOSPITAL, LONDON



STUDIO LIBESKIND

150 BROADWAY 18TH FLOOR
NEW YORK, NY 10038
+1 212 497 9100
LIBESKIND.COM

	REVA	06.14.21

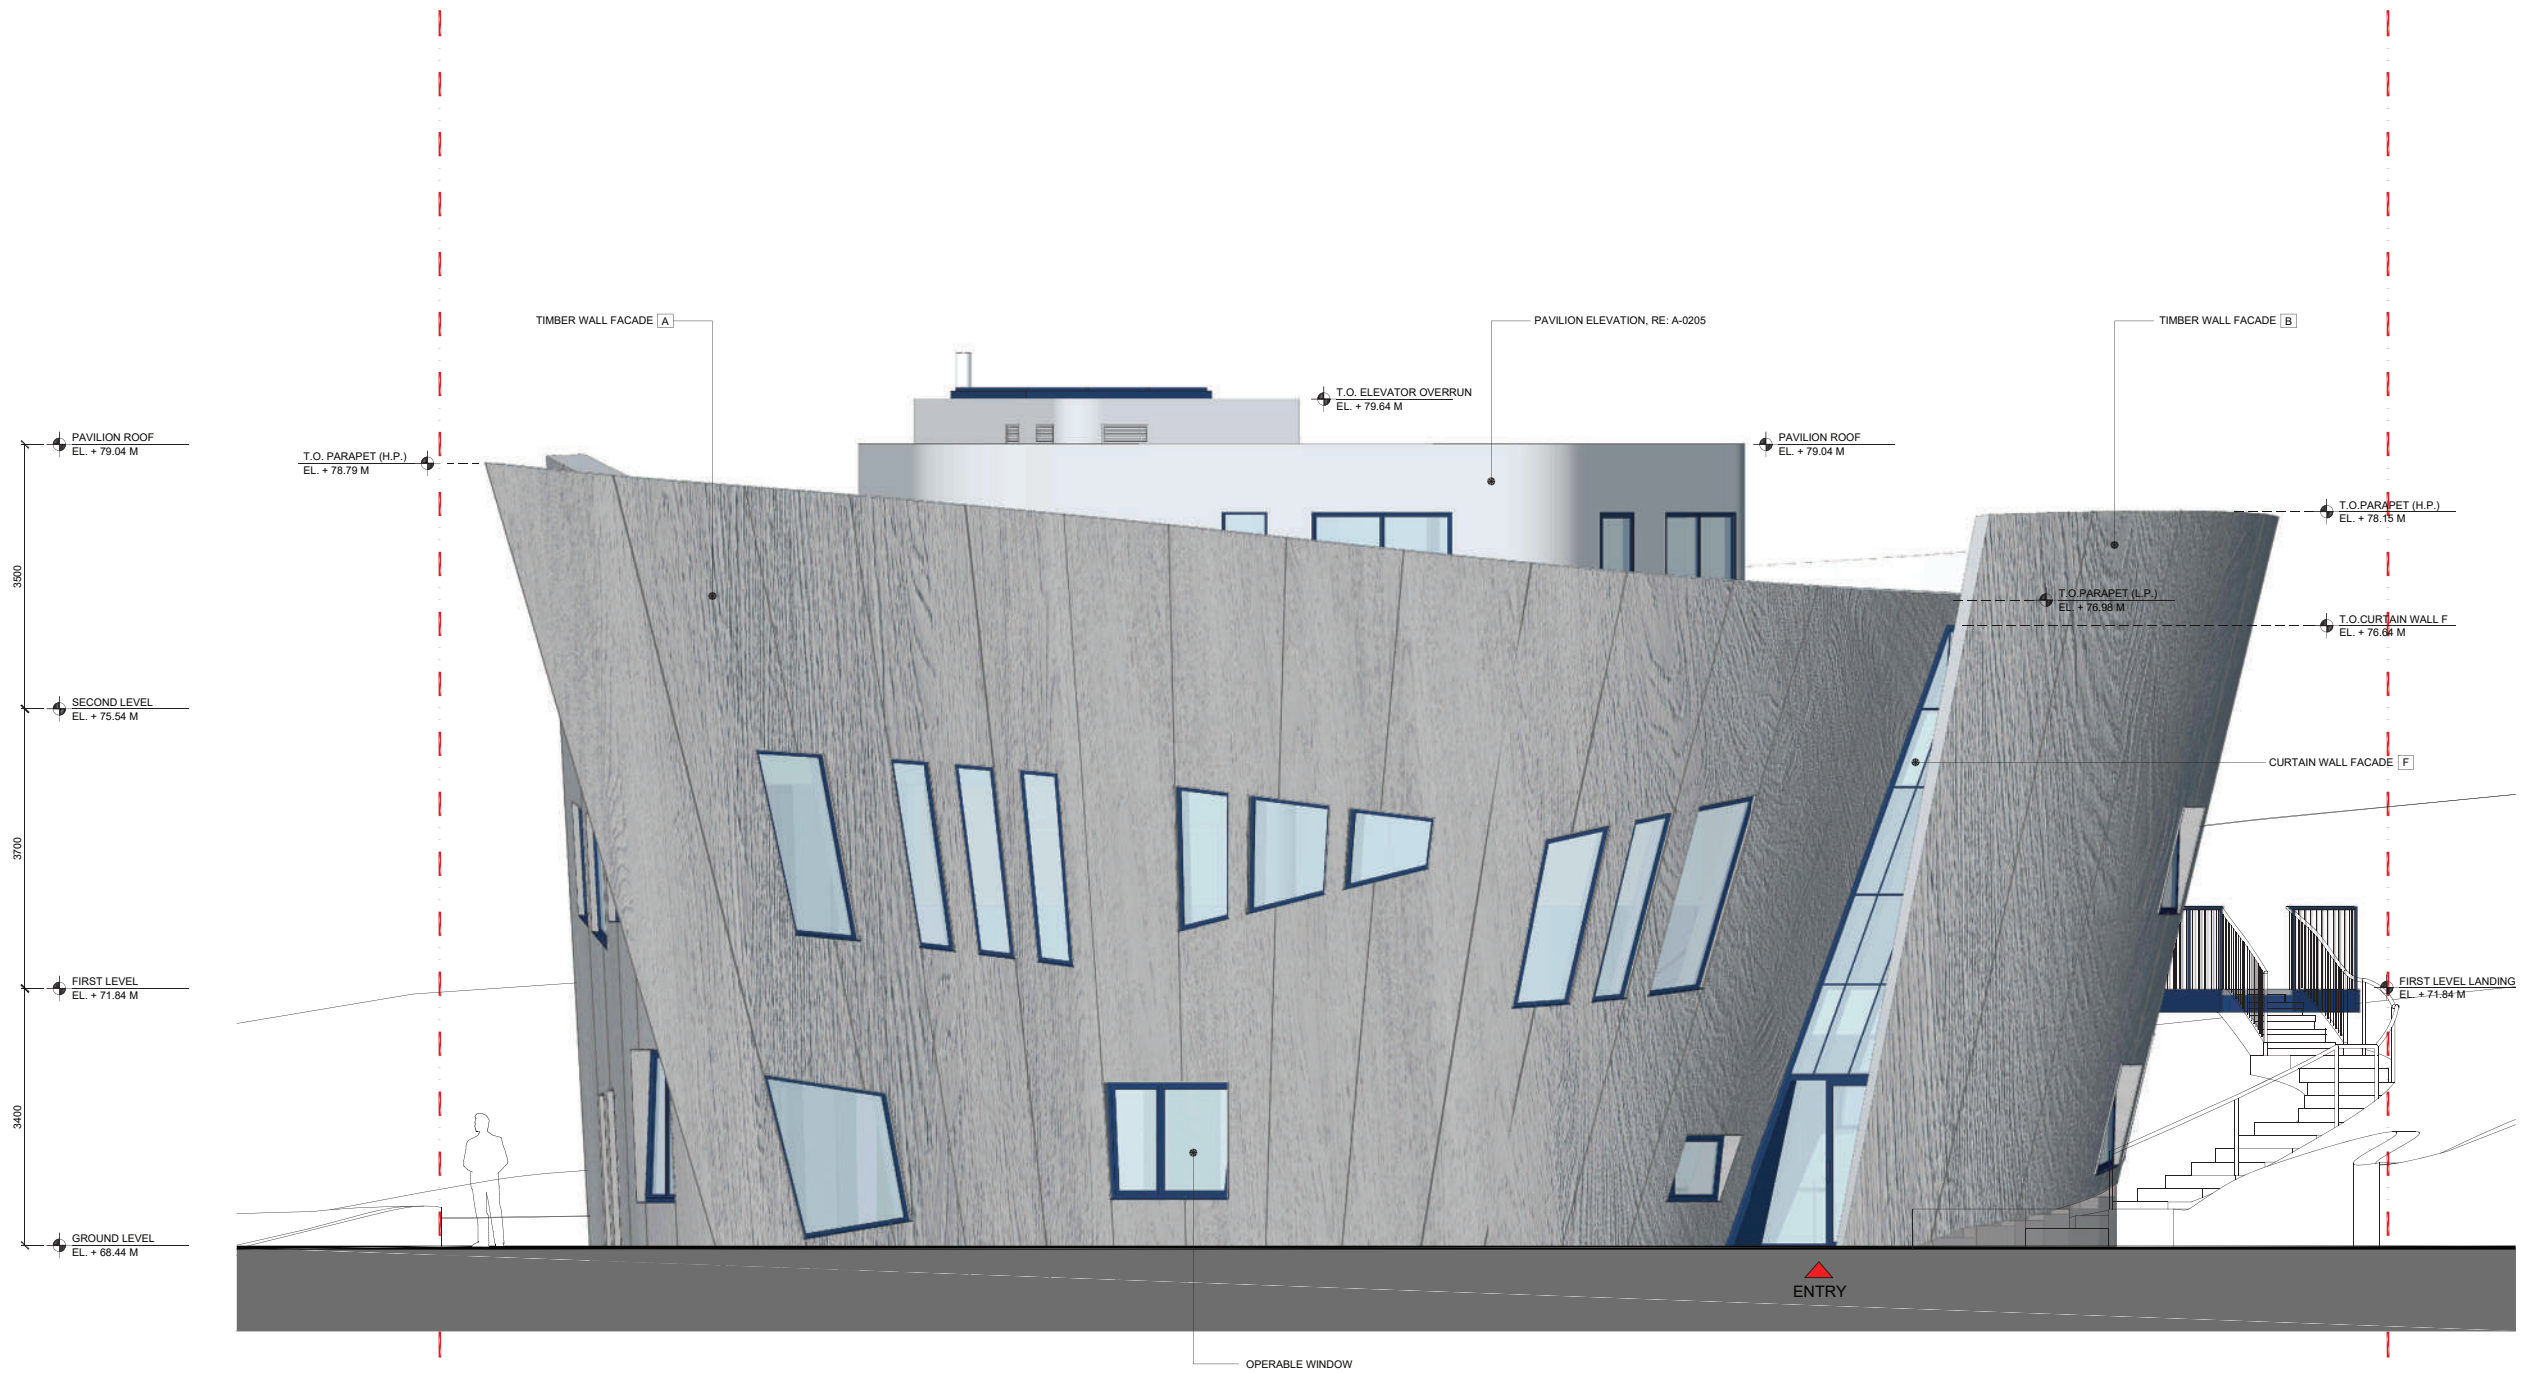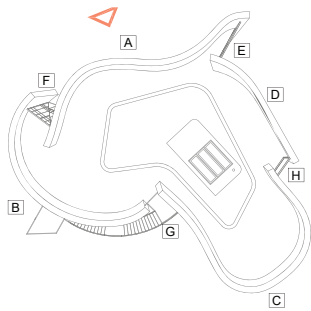

MAGGIES CENTER

ROYAL FREE HOSPITAL, LONDON





STUDIO LIBESKIND

150 BROADWAY 18TH FLOOR
NEW YORK, NY 10038
+1 212 497 9100
LIBESKIND.COM

scale at A3 - 1:100

0 1 2 3 4m


REVA	06.14.21

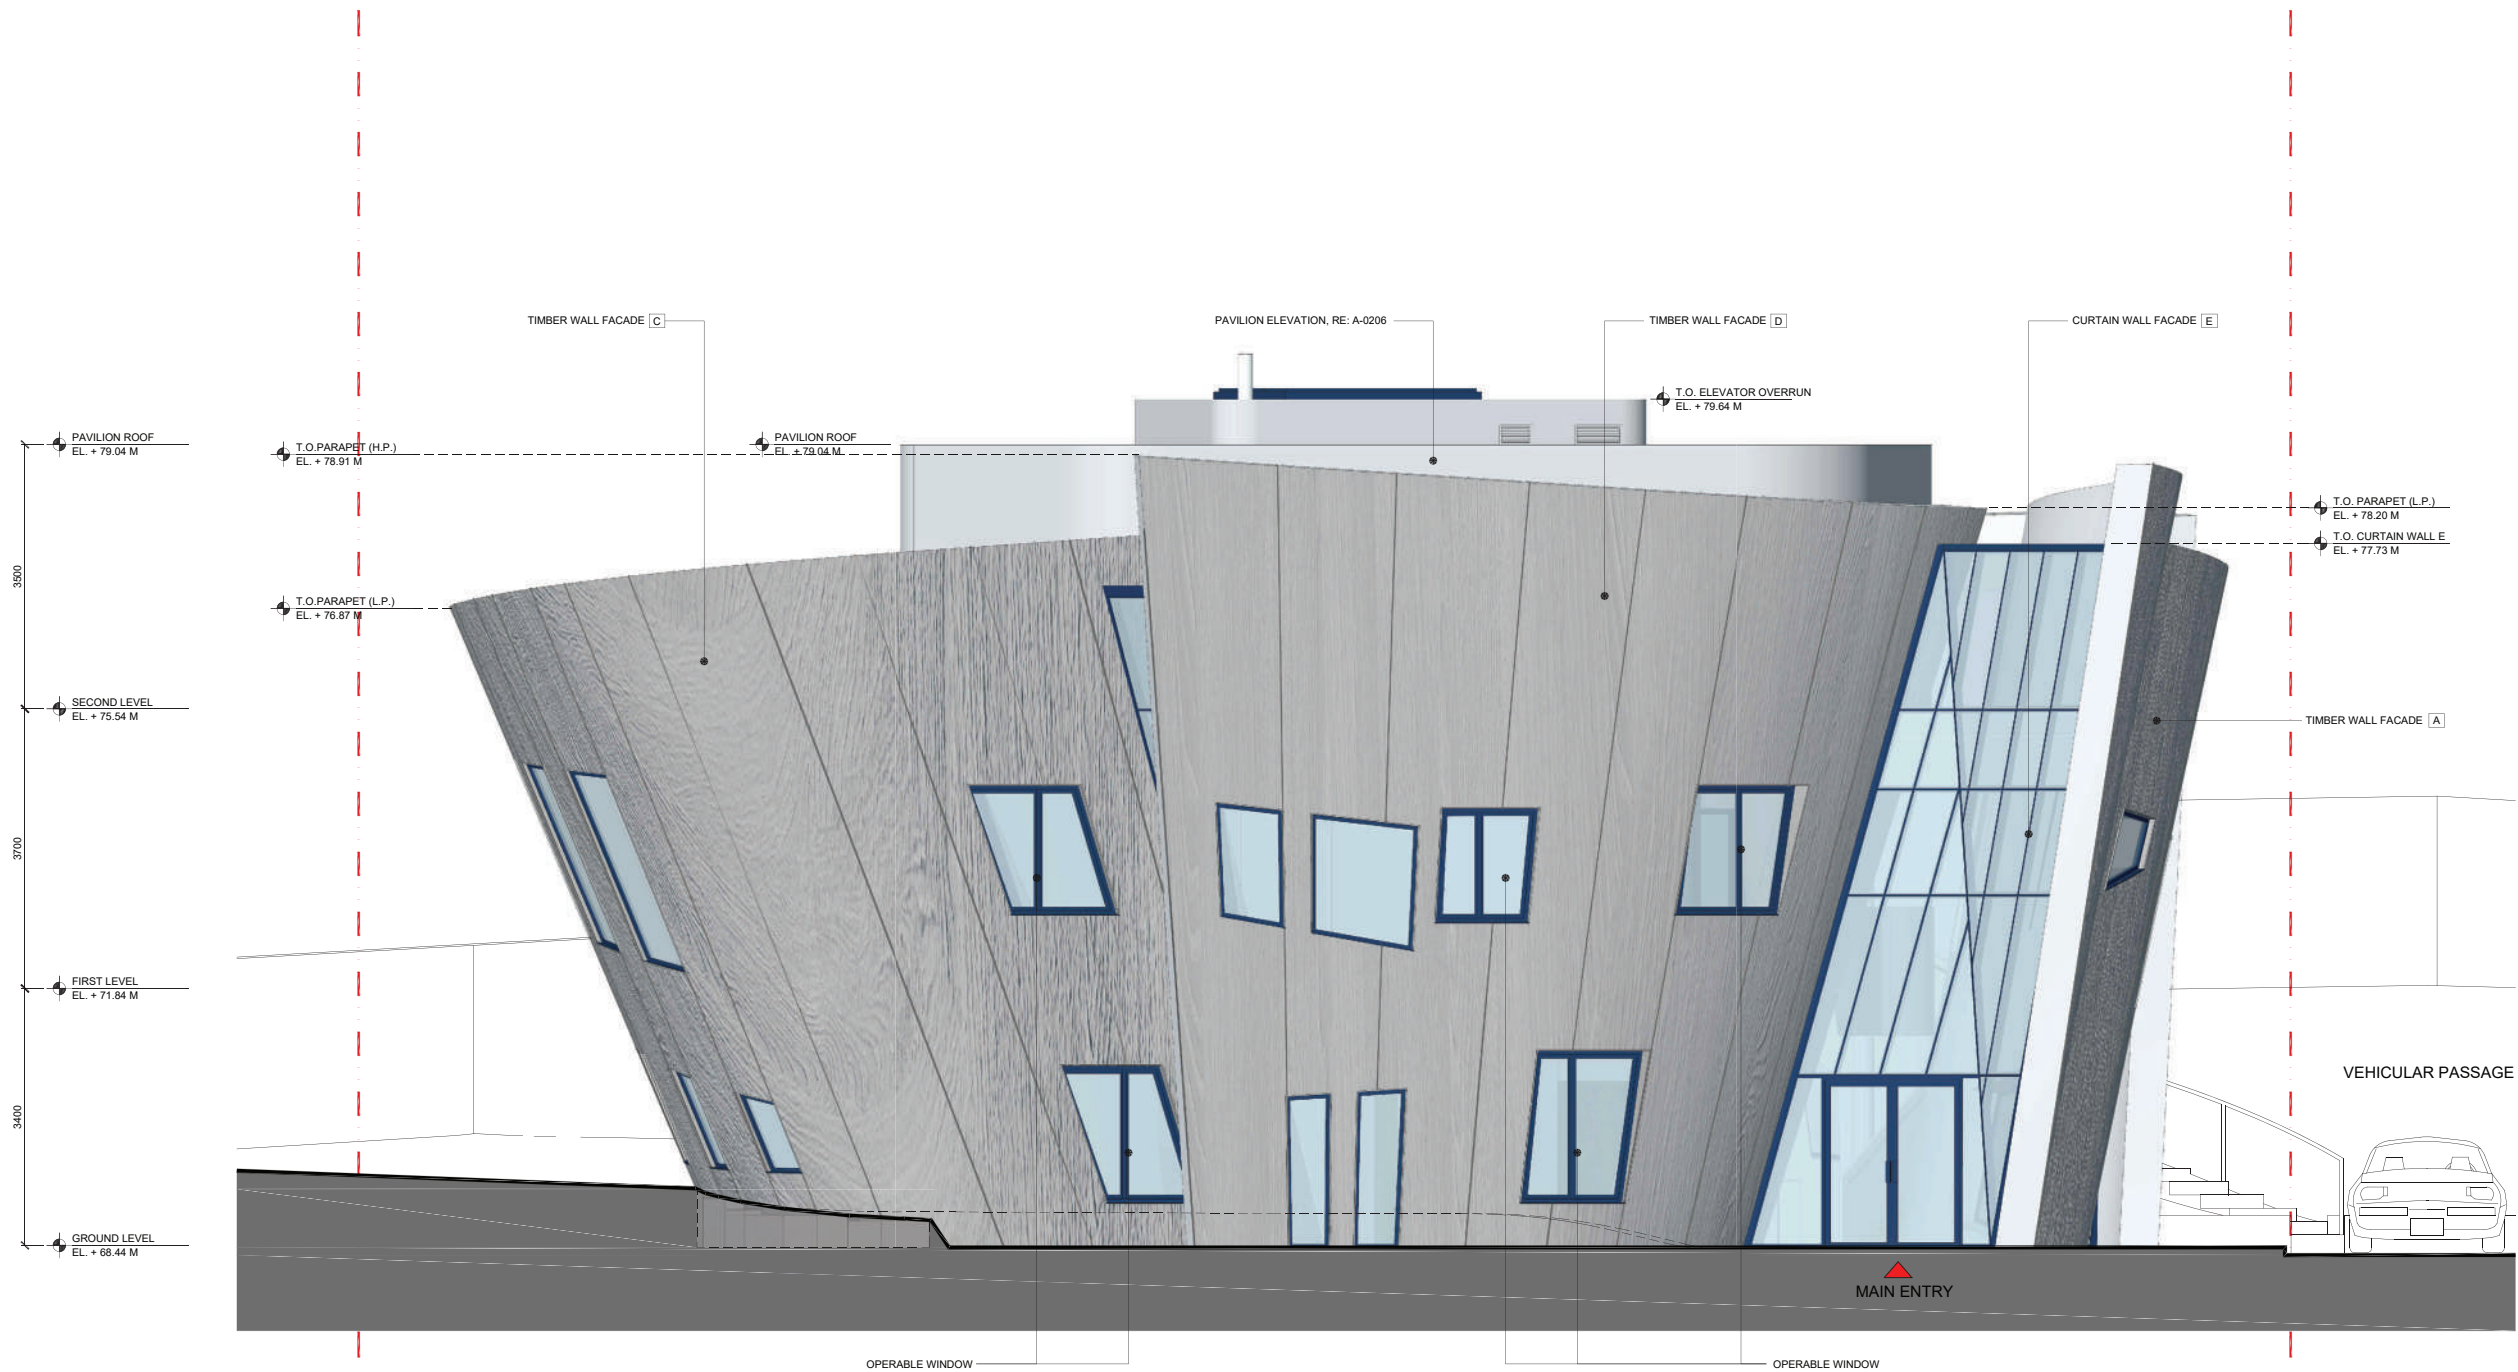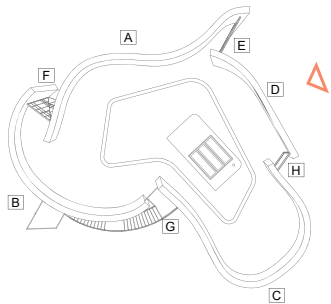



MAGGIES CENTER
ROYAL FREE HOSPITAL, LONDON



STUDIO LIBESKIND
150 BROADWAY 18TH FLOOR
NEW YORK, NY 10038
+1 212 497 9100
LIBESKIND.COM

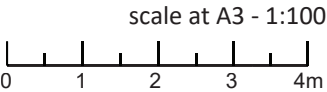


REVA	06.14.21

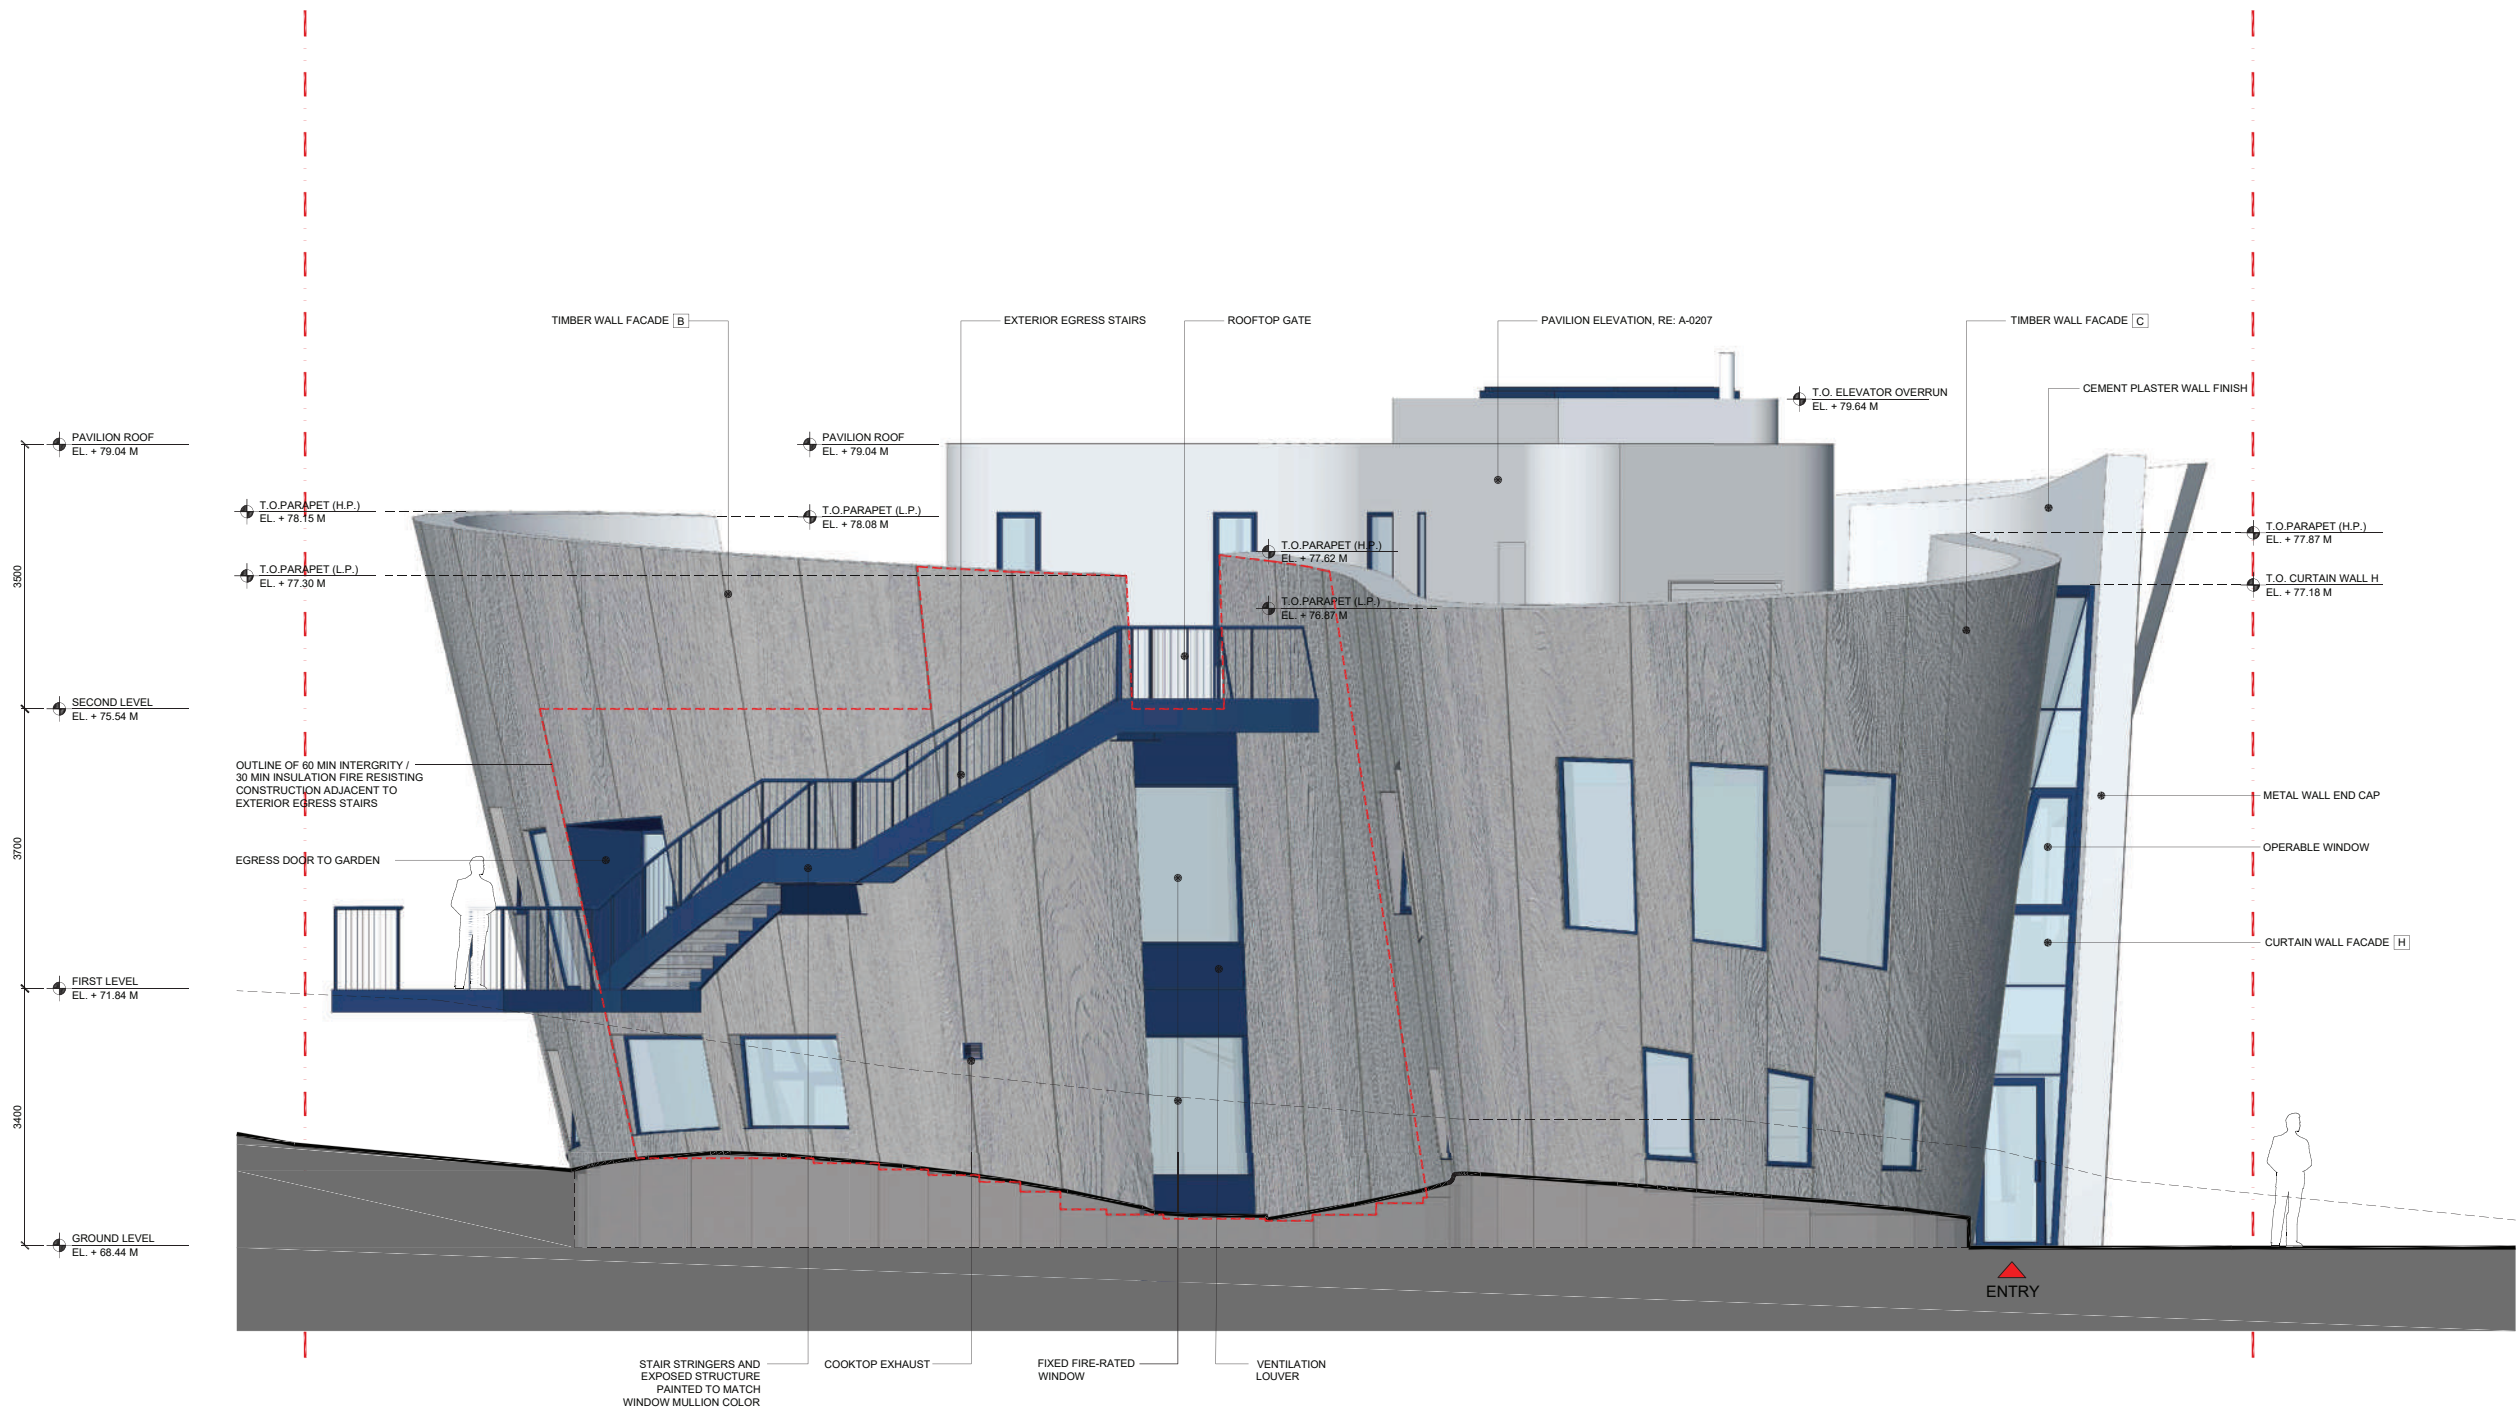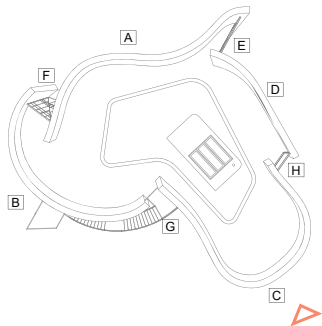



MAGGIES CENTER
ROYAL FREE HOSPITAL, LONDON



STUDIO LIBESKIND
150 BROADWAY 18TH FLOOR
NEW YORK, NY 10038
+1 212 497 9100
LIBESKIND.COM

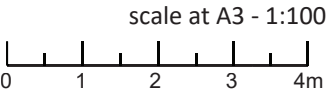

REVA	06.14.21

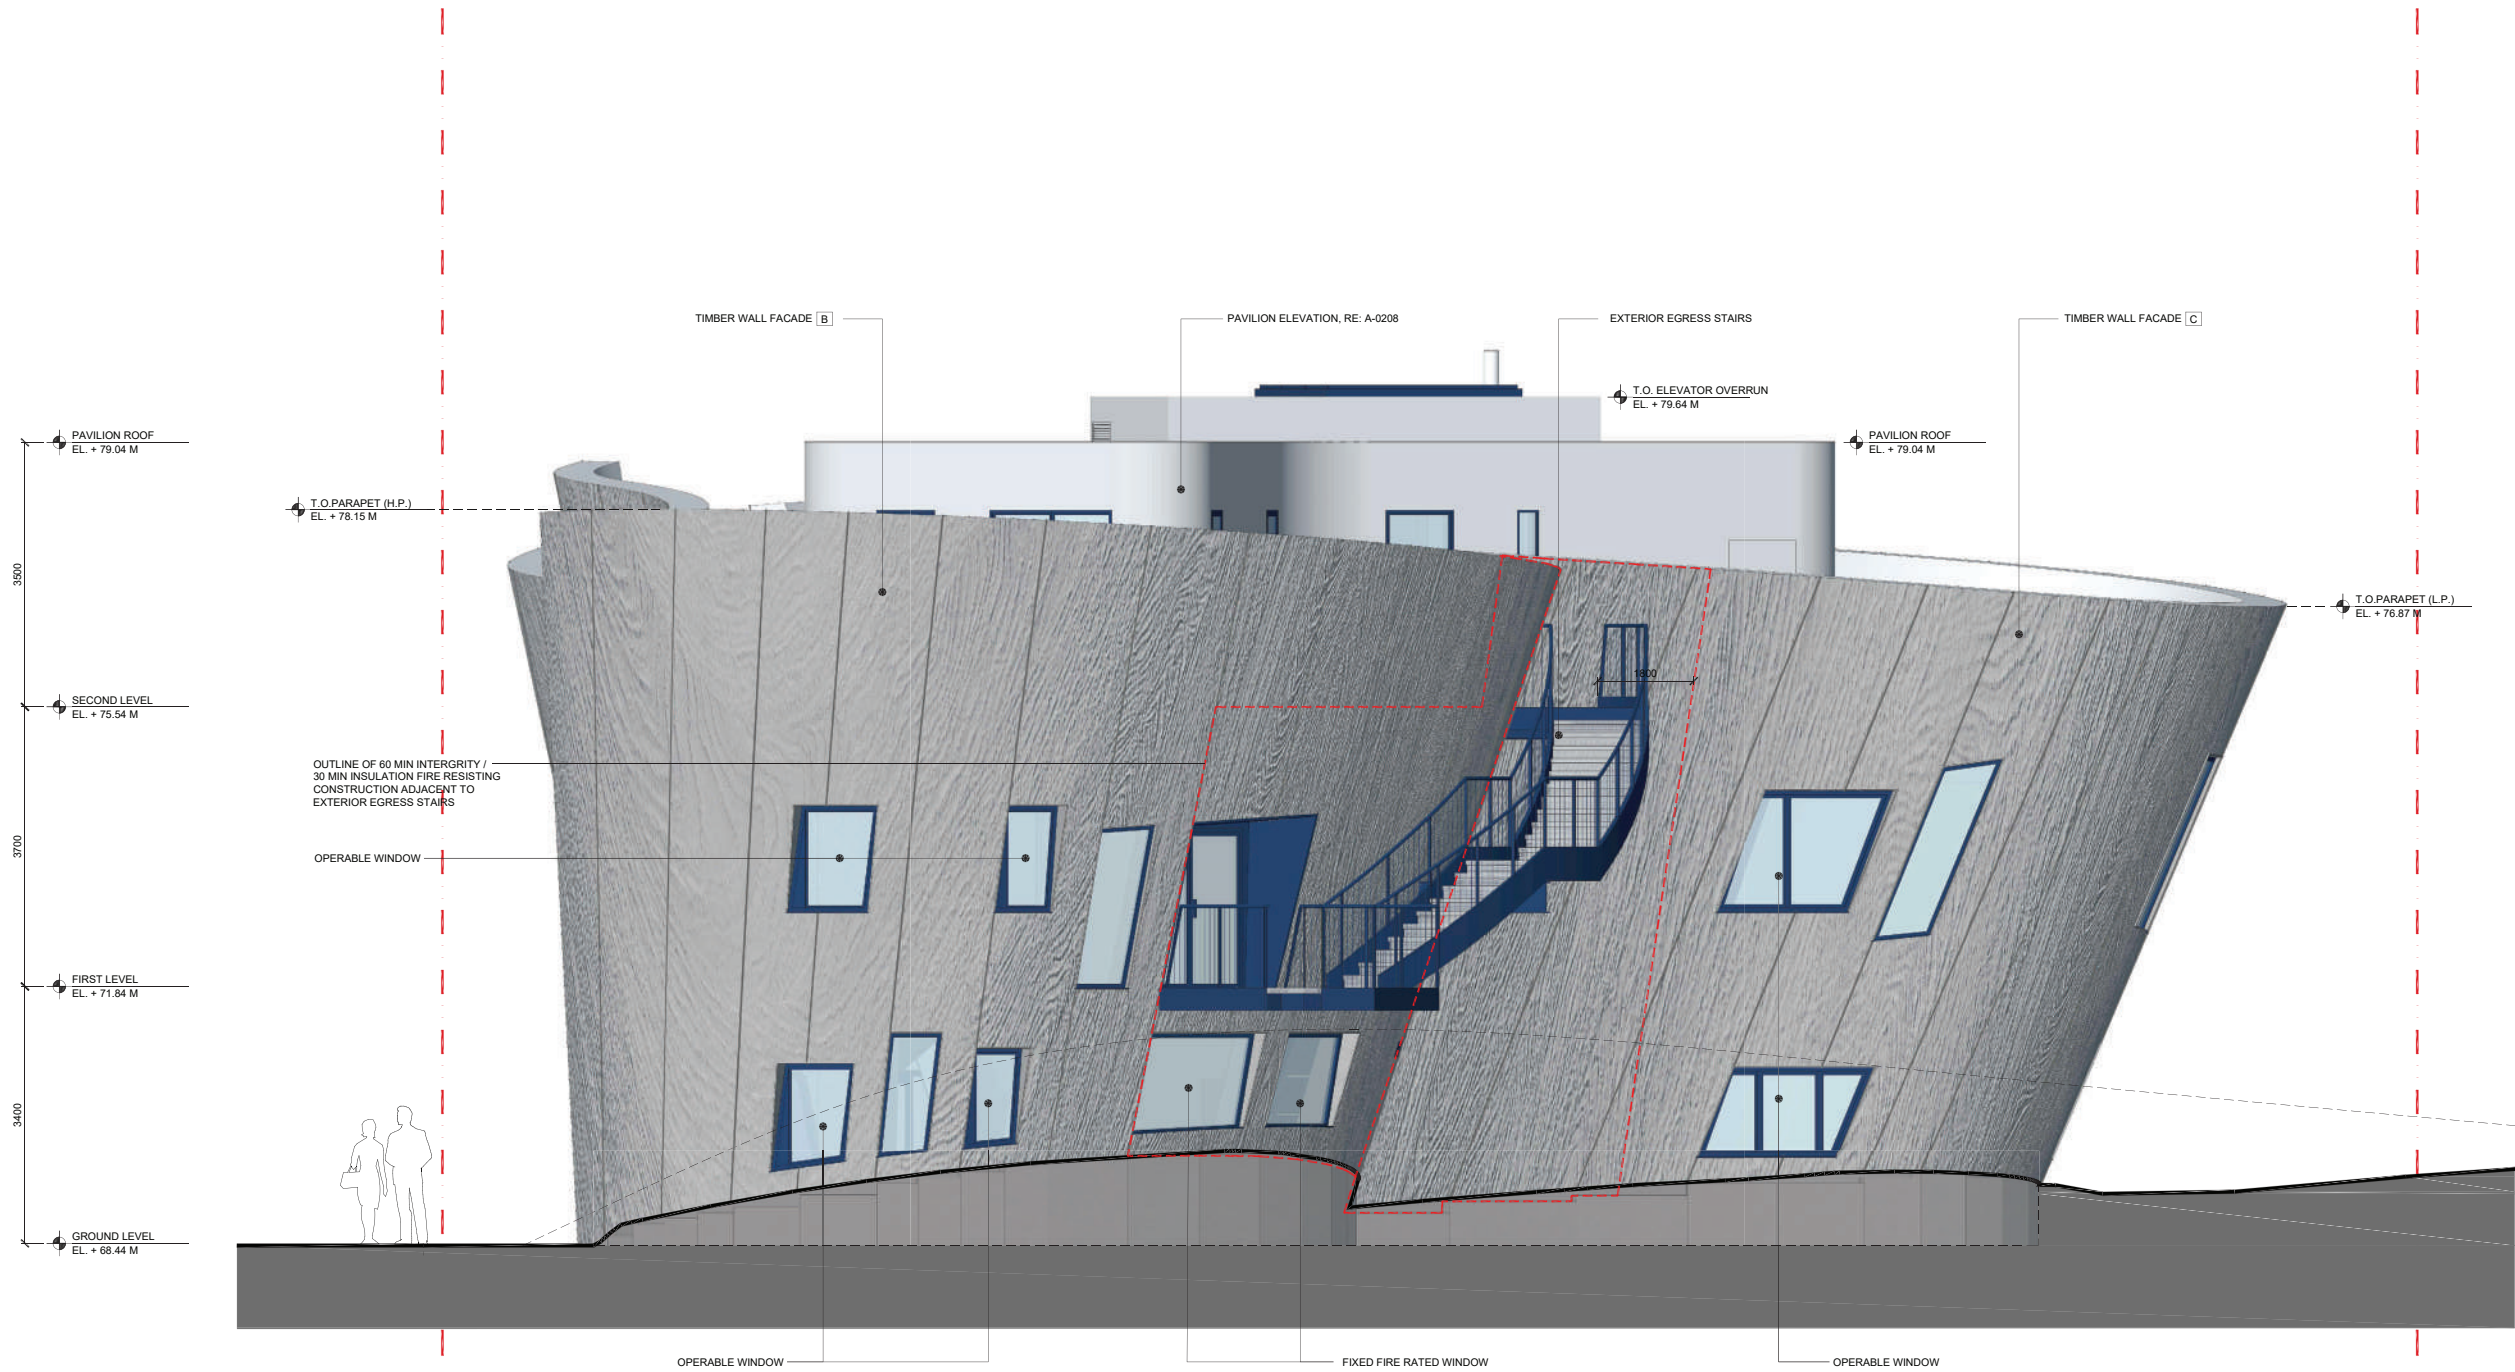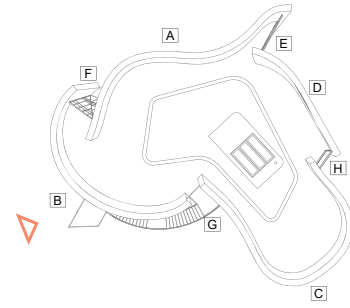

MAGGIES CENTER

ROYAL FREE HOSPITAL, LONDON




STUDIO LIBESKIND

150 BROADWAY 18TH FLOOR
NEW YORK, NY 10038
+1 212 497 9100
LIBESKIND.COM

scale at A3 - 1:100

0 1 2 3 4m

REVA	06.14.21

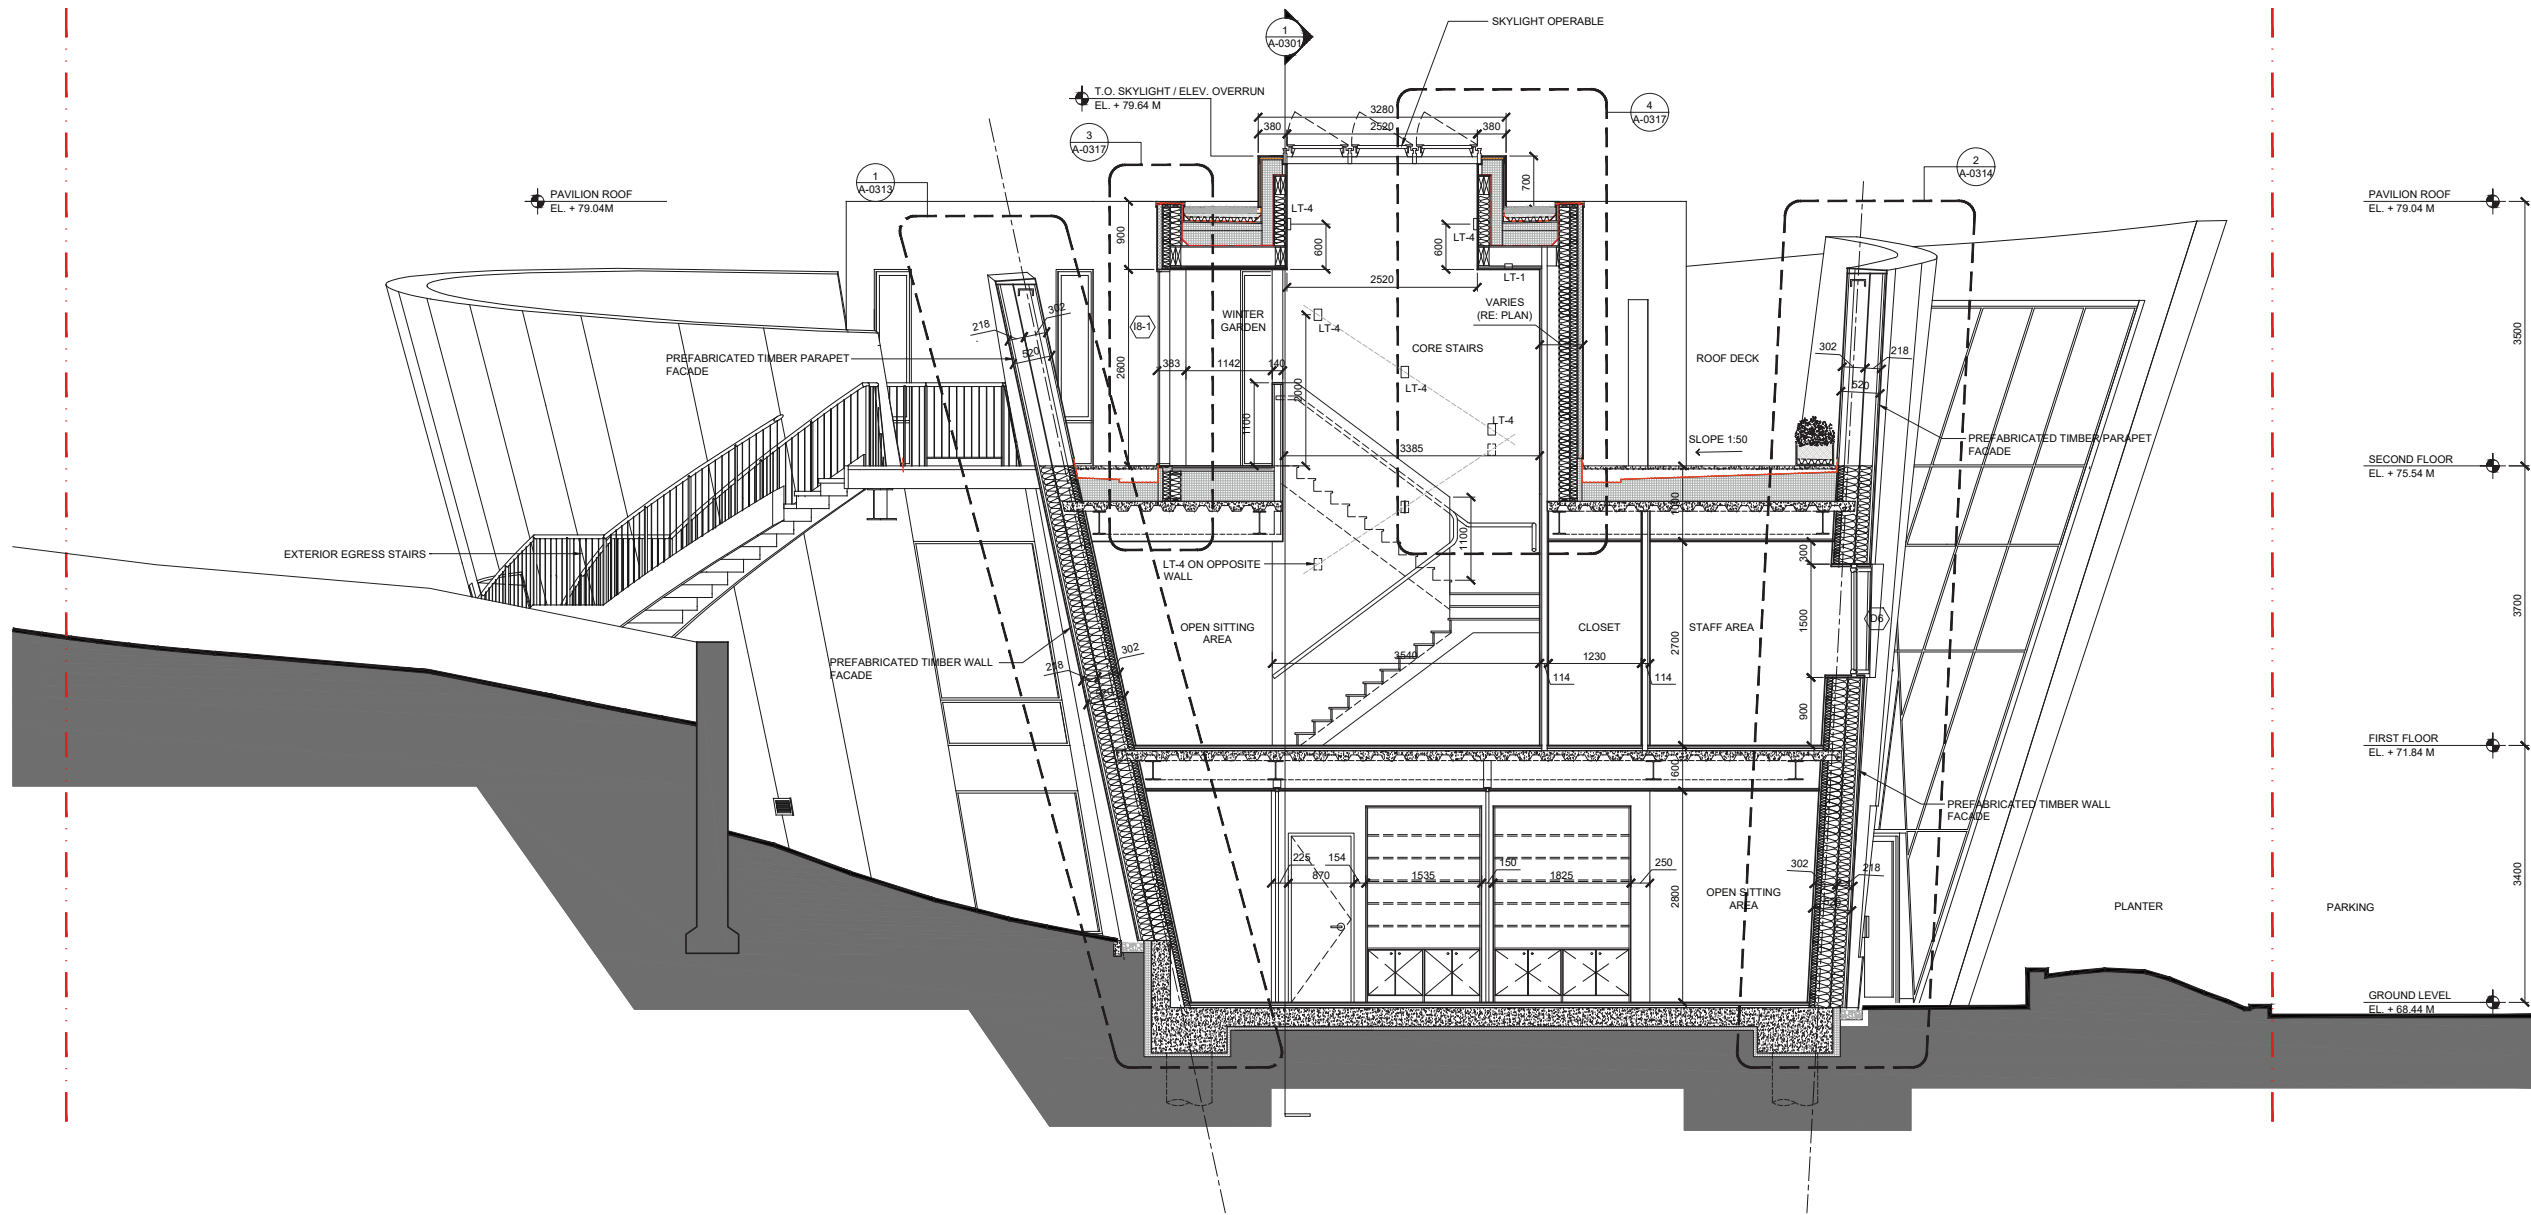




ROYAL FREE HOSPITAL, LONDON



150 BROADWAY 18TH FLOOR
NEW YORK, NY 10038
+1 212 497 9100
LIBESKIND.COM

scale at A3 - 1:100

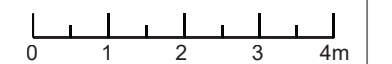
[illegible]

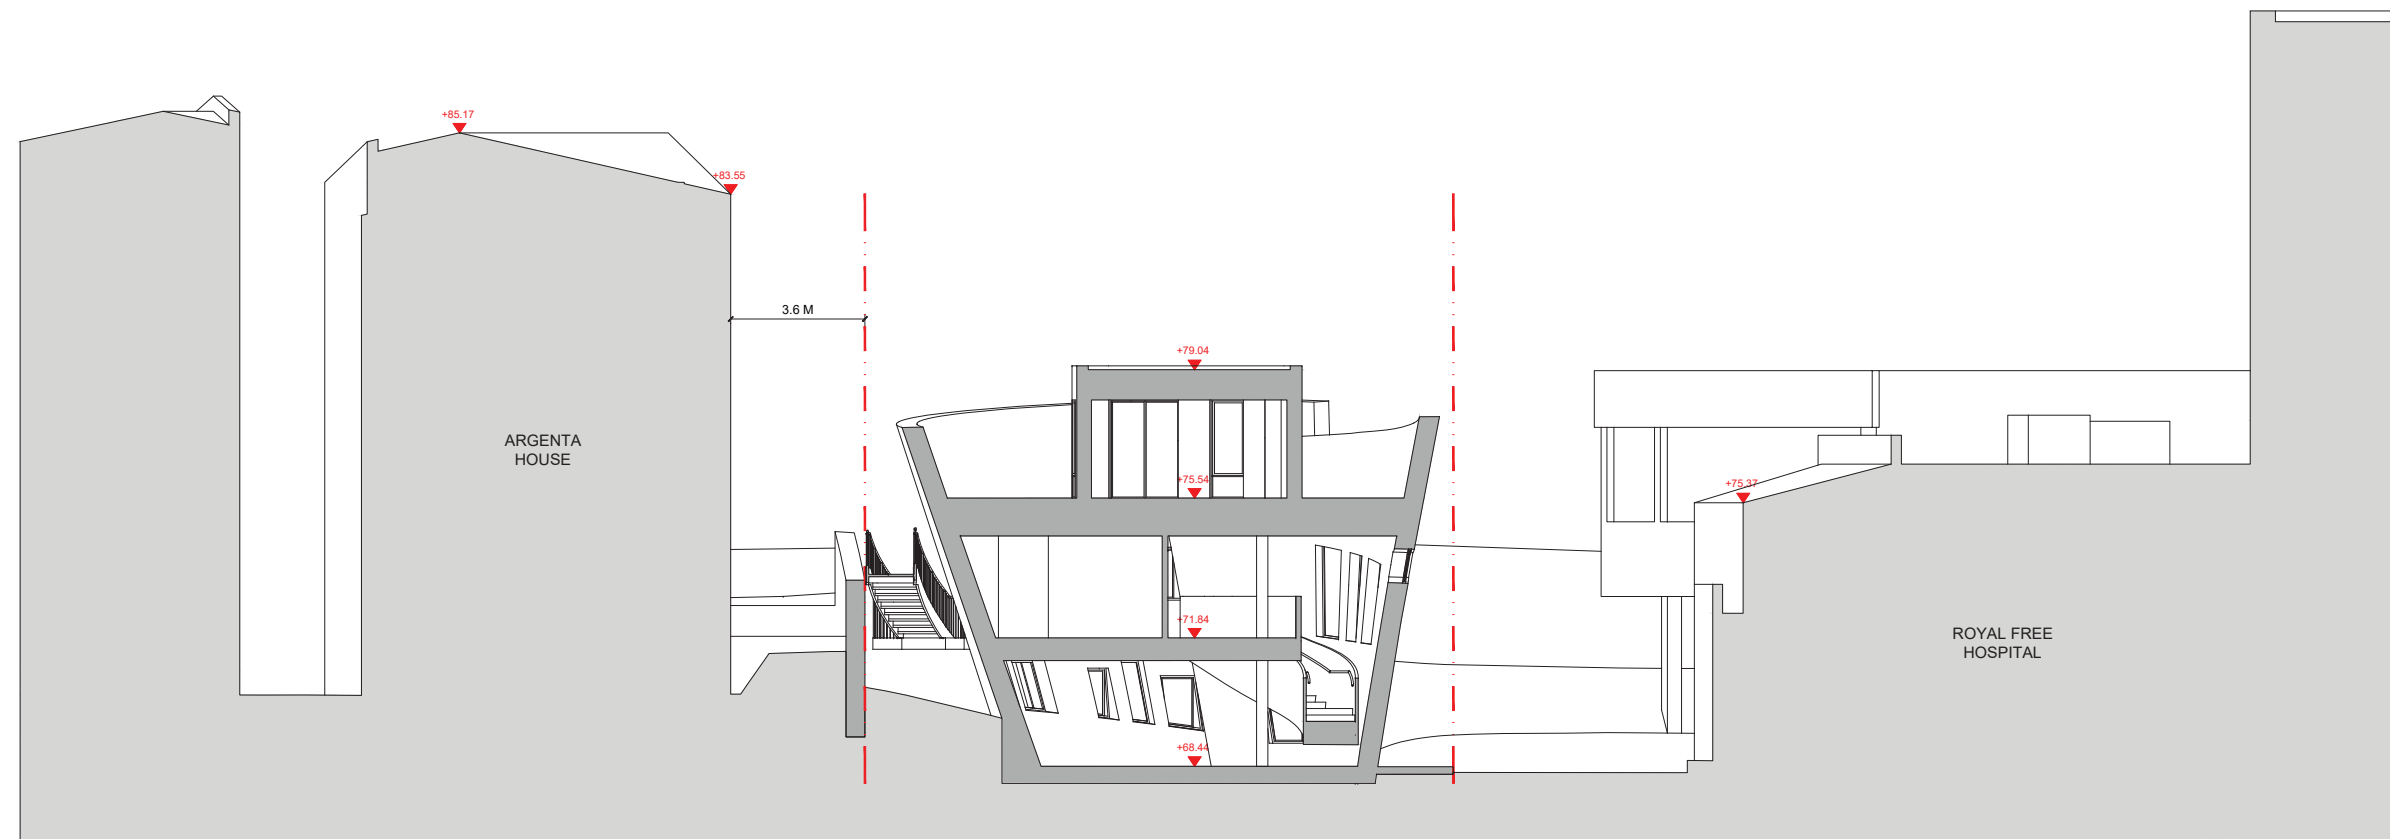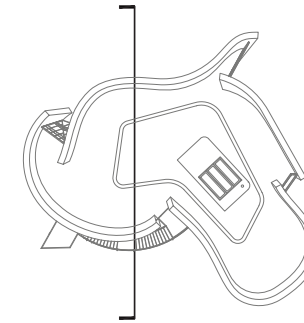

MAGGIES CENTER
ROYAL FREE HOSPITAL, LONDON



STUDIO LIBESKIND
150 BROADWAY 18TH FLOOR
NEW YORK, NY 10038
+1 212 497 9100
LIBESKIND.COM

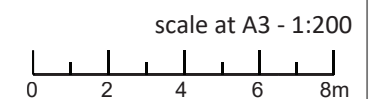

REVA	06.14.21