


Second Floor Plan
(as existing, except
where noted)

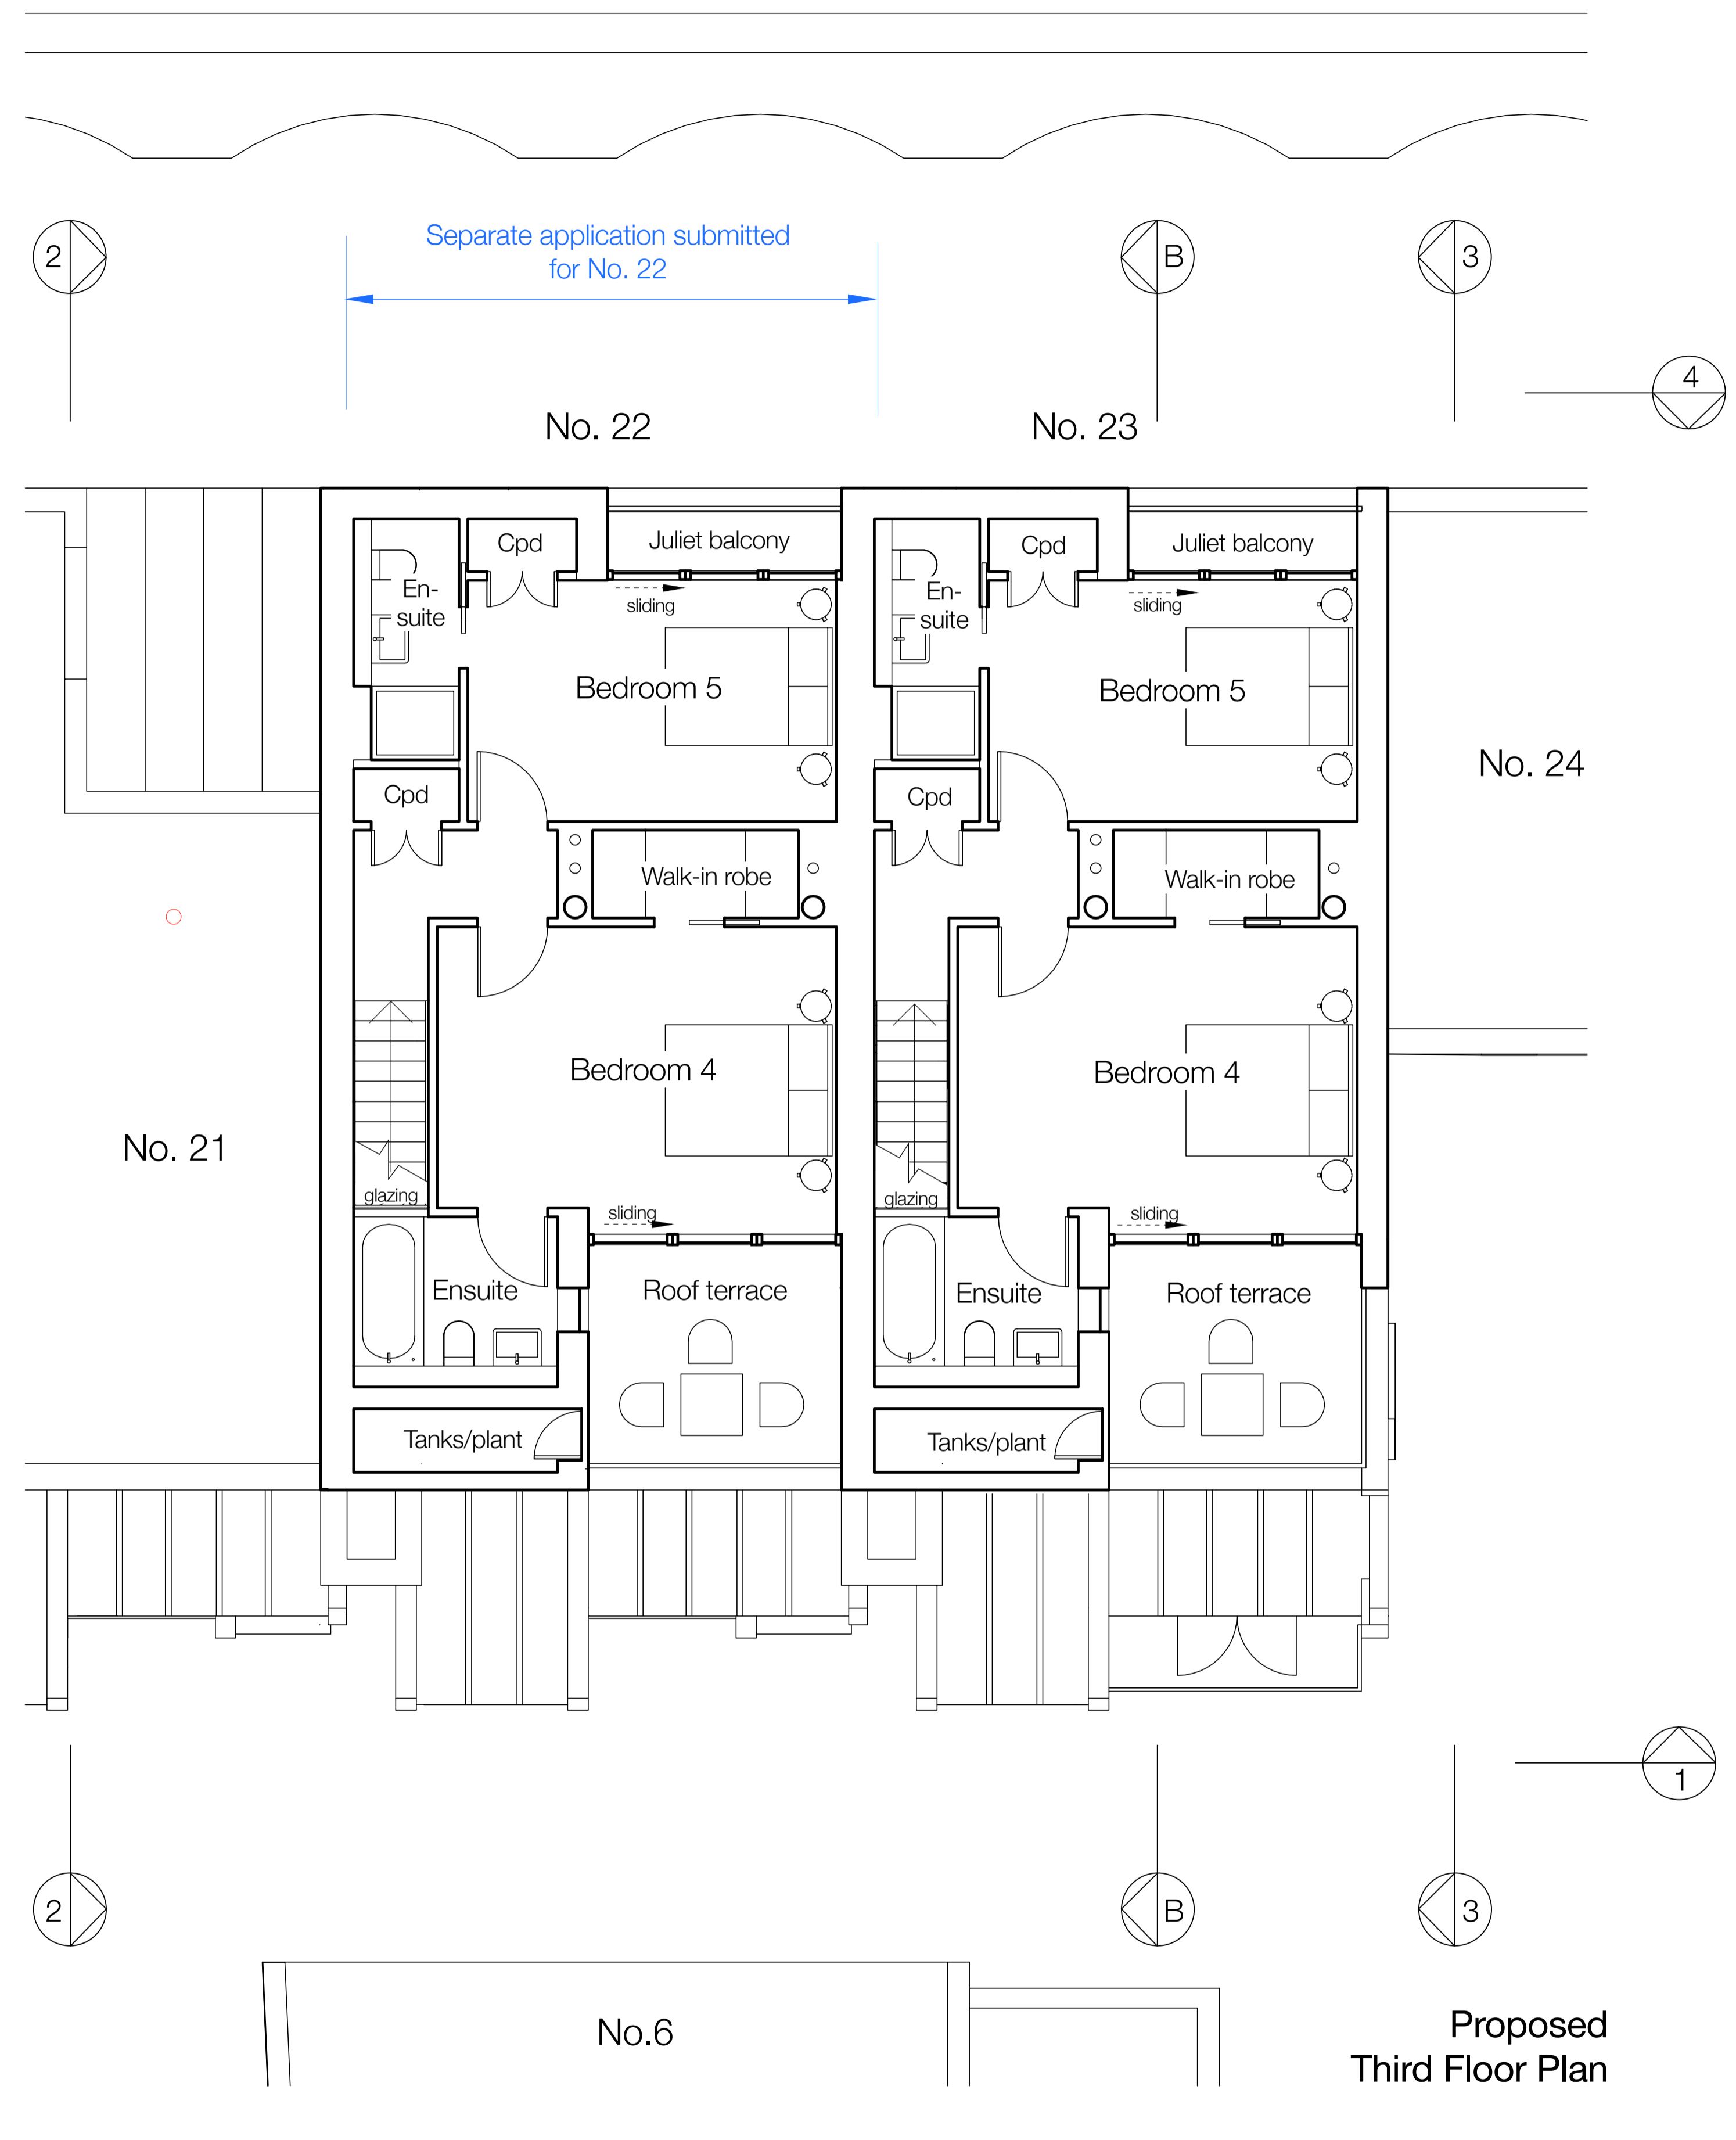

Proposed
Third Floor Plan