




Proposed First Floor Plan

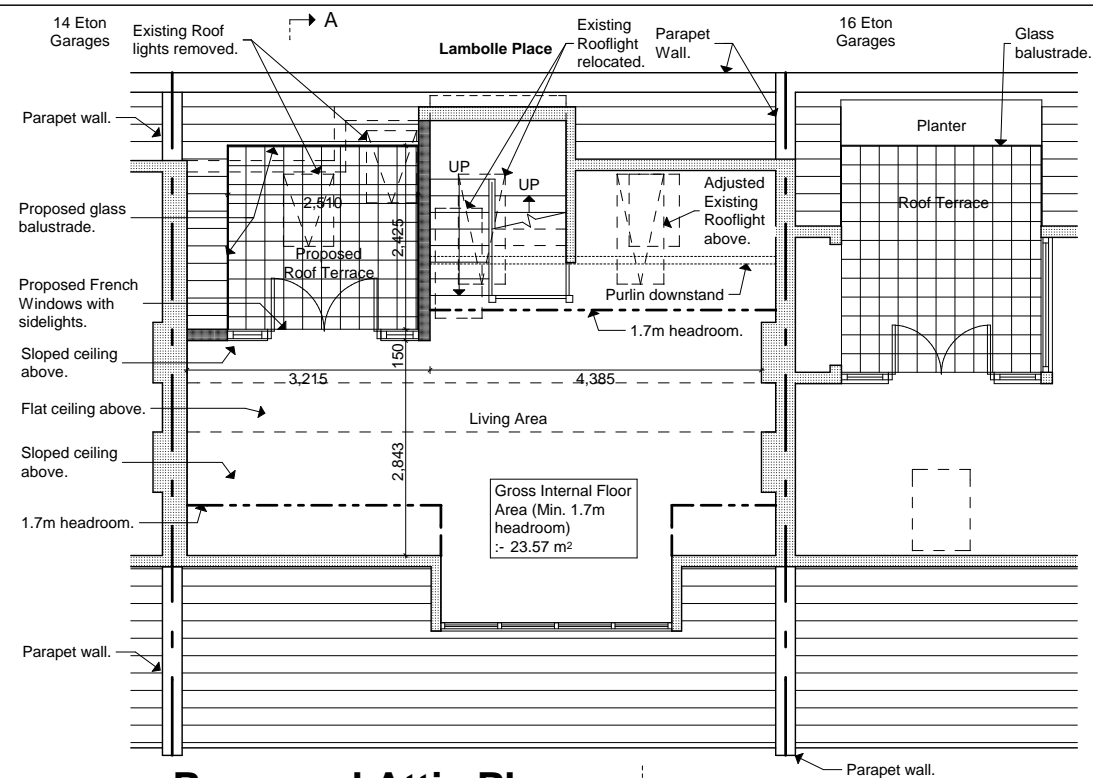


Proposed Attic Plan

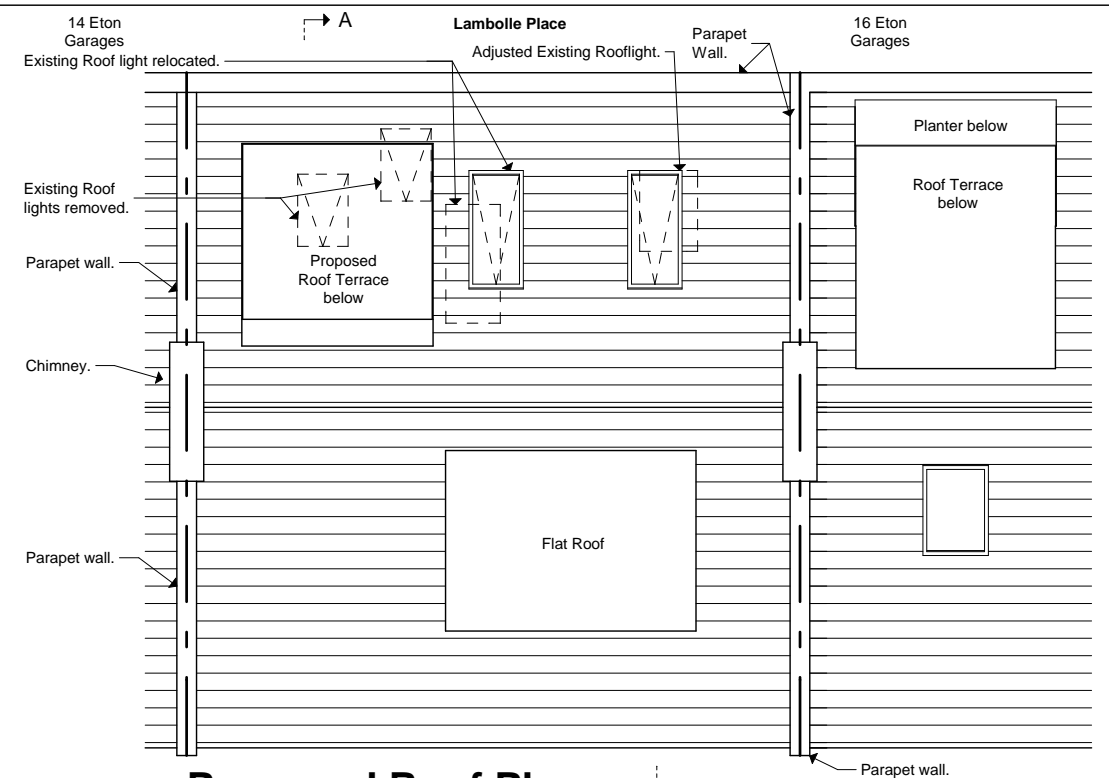


Proposed Roof Plan

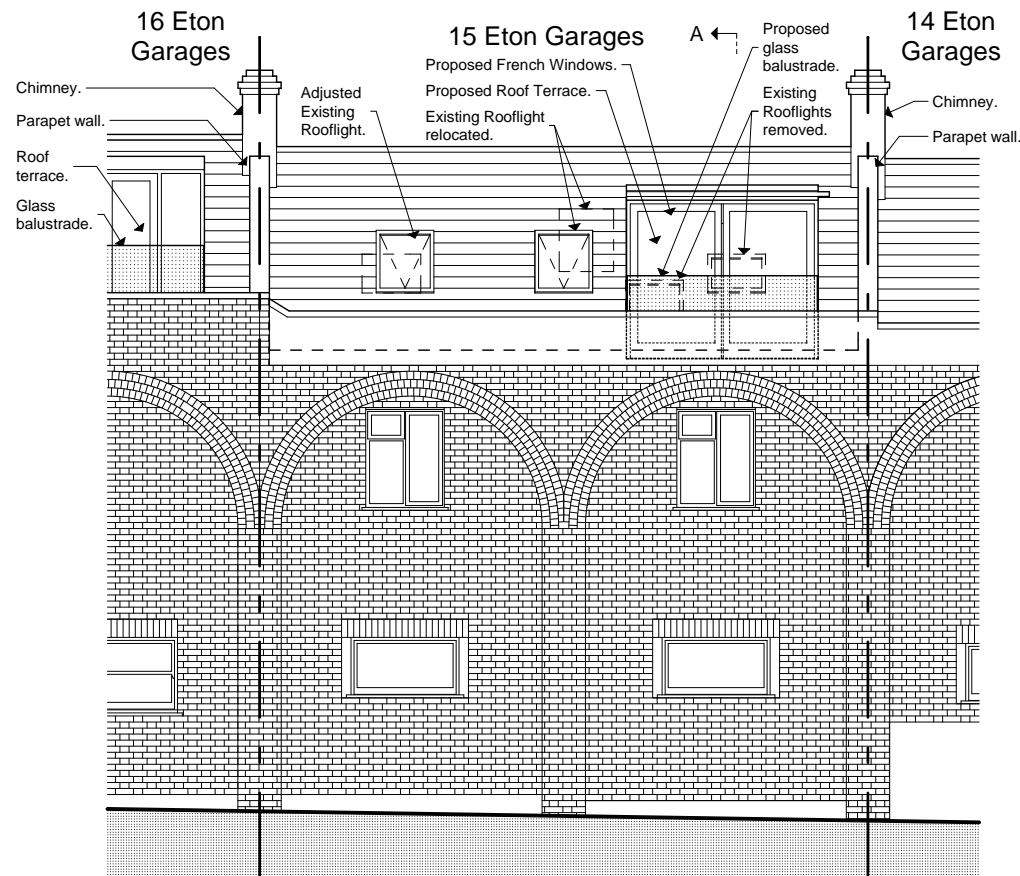


Proposed West Elevation

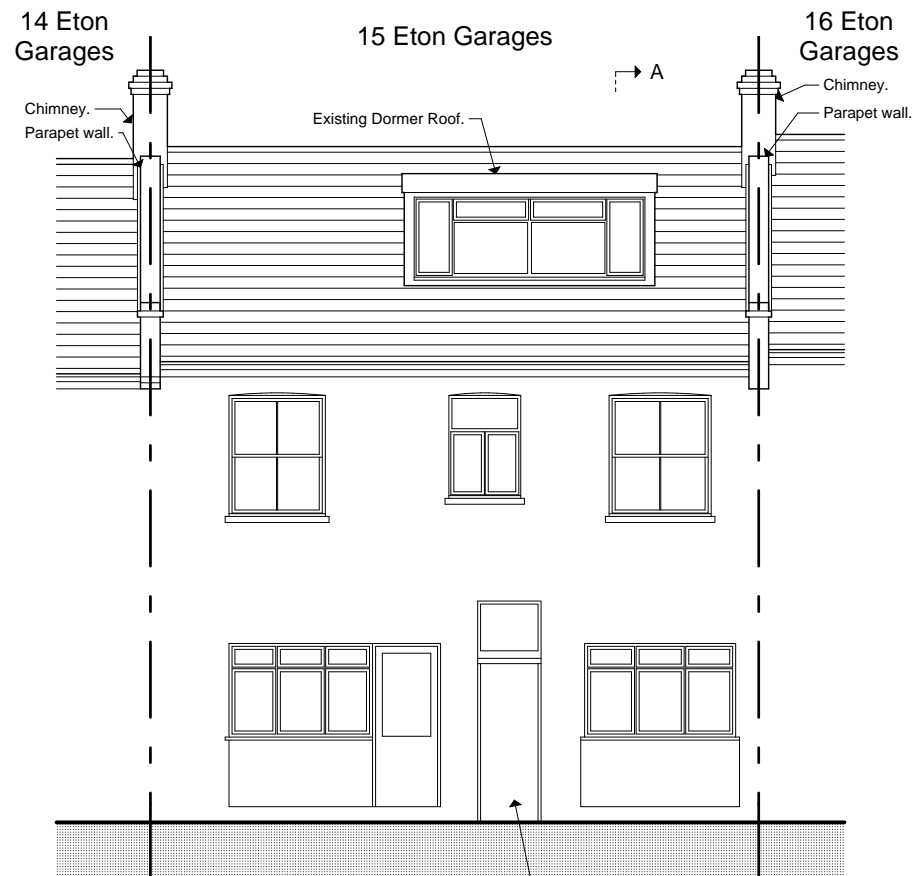

Proposed East Elevation

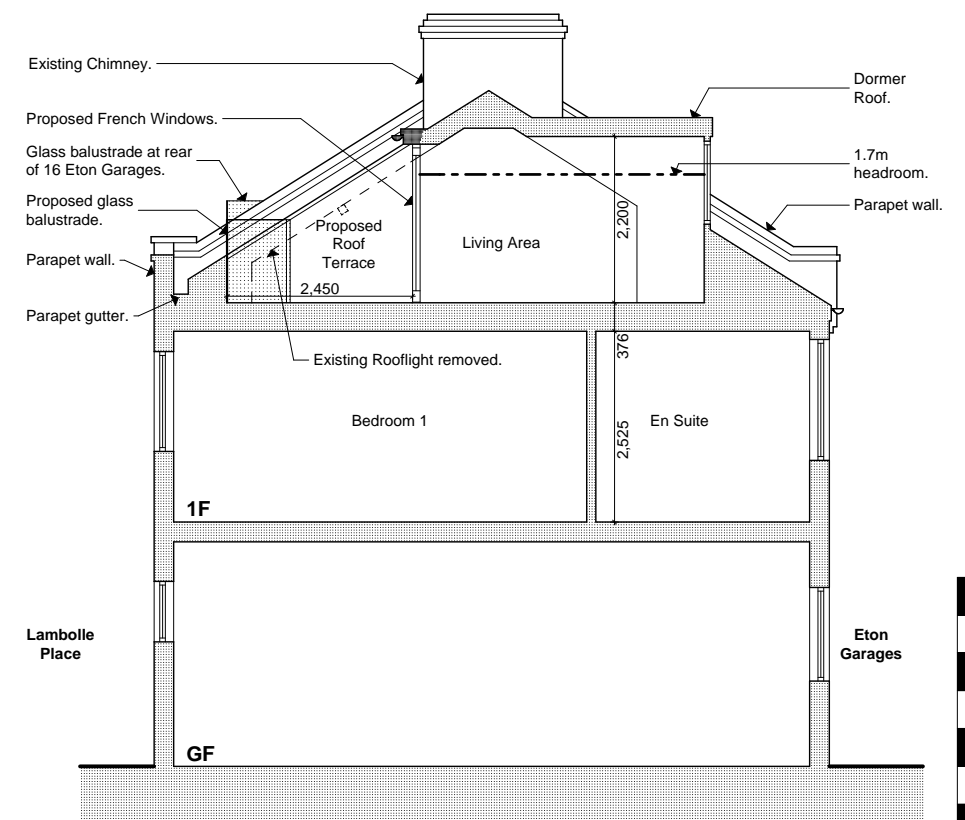

Proposed Section A-A

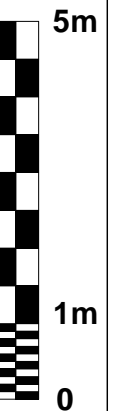

Please note that all dimensions must be checked on site and not scaled off this drawing

File Ref: 1543 - BA - Plans 3.pln

NOTES. © Copyright

Preliminary

Planning

Building Regs.

As-built

Rev	Date	
A	24-06-21	Design amendments.

DS

ARCHITECTS

DONALD SHEARER

CHARTERED ARCHITECTS

Scholar's House, Shottery Brook Office Park, Timothy's Bridge Road, Stratford-upon-Avon, Warwickshire, CV37 9NR

Tel: 01789 294 560

ds-architects@hotmail.co.uk

Project 15a Eton Garages

Client Ms. Hannah Mond

Reference Number 1543-BA-103 A

Date Jan 21

Scale 1:100

Drawing Proposed Drawings

Drawing size A3