


SECTION GG


1:100

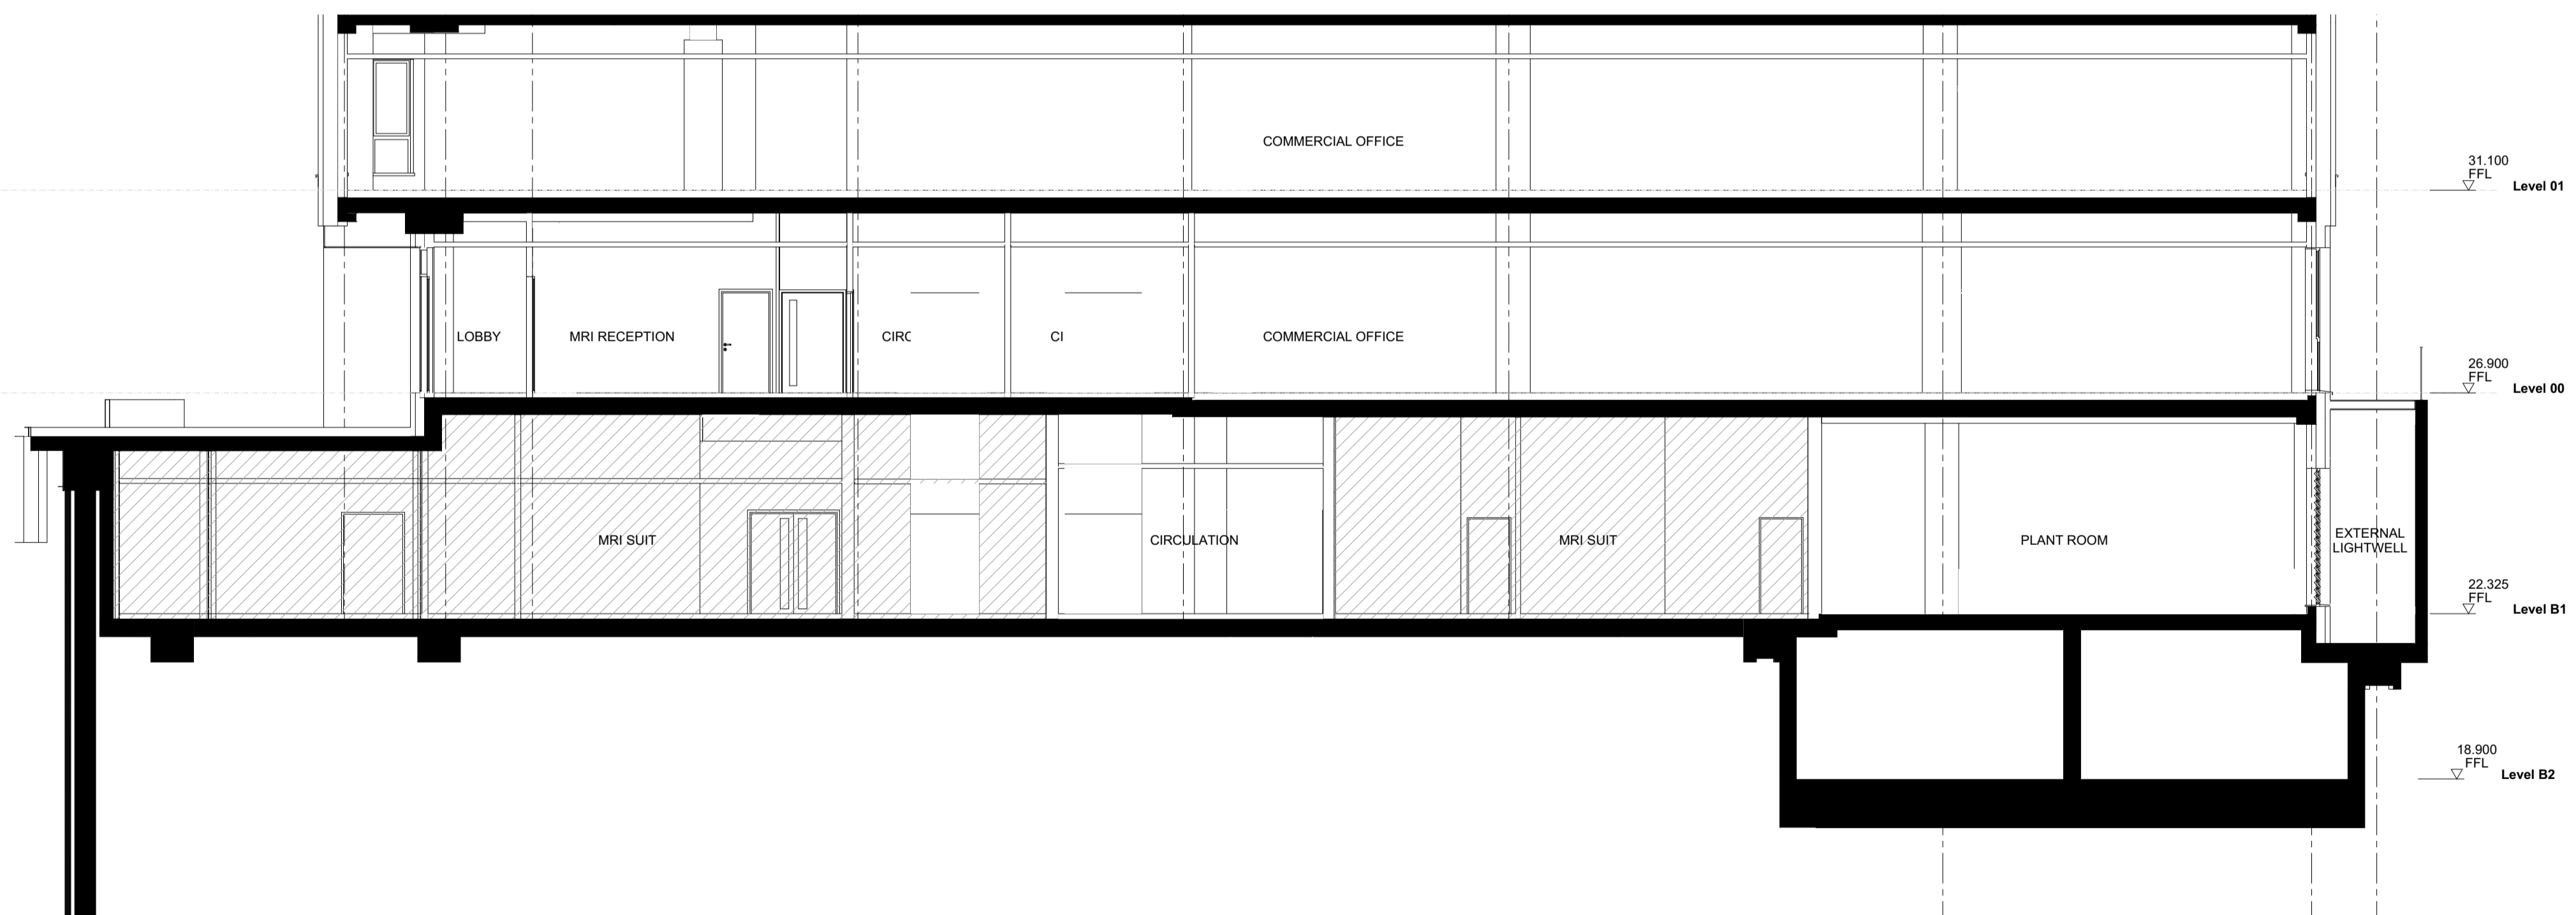

SECTION HH

1:100

- Notes
- All dimensions to be checked on site
  - Do not scale off this drawing
  - All dimensions are shown in mm unless otherwise stated
  - Refer to drawing issue sheet for purpose of issue
  - If in doubt ask
  - © Llewelyn Davies

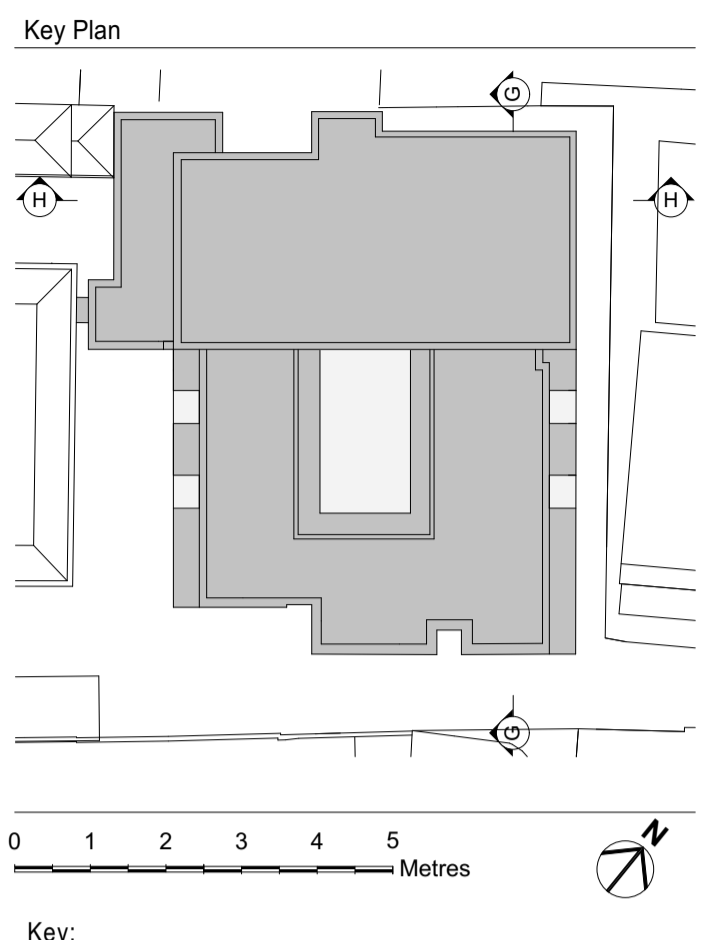

- Key:
- NEW STRUCTURE
  - NEW FABRIC
  - EXISTING FABRIC
  - FFL FINISHED FLOOR LEVEL

Rev	Description	Date	By	Chk

P01	PLANNING - MINOR AMENDMENT	21.05.2021	ML	PB
-----	----------------------------	------------	----	----

Structural Consultant: AECOM Services Consultant: ARUP

Cost Consultant: EQUALS CONSULTING  
 Project Title: BEDFORD PASSAGE DEVELOPMENT  
 BEDFORD HOUSE:  
 MRI SUITE (D1), COMMERCIAL (B1)  
 BEDFORD COURT:  
 AFFORDABLE HOUSING (C3)  
 Client: MIDDLESEX ANNEXE LLP

Drawing Title: GA SECTIONS GG & HH

Project Number: LD15 078.00 Revision: P01

Drawing Number: BPD-LDW-NB-ZZ-DR-A-001004  
 Scale @ A1: 1:100 Date: 21/08/2018

Architects: LLEWELYN DAVIES  
 Architects | Planners | Designers  
 3rd floor | 2 Drott Street | London | WC1A 1DE  
 T +44(0)20 7907 7900 | E london@ldavies.com  
 www.ldavies.com