


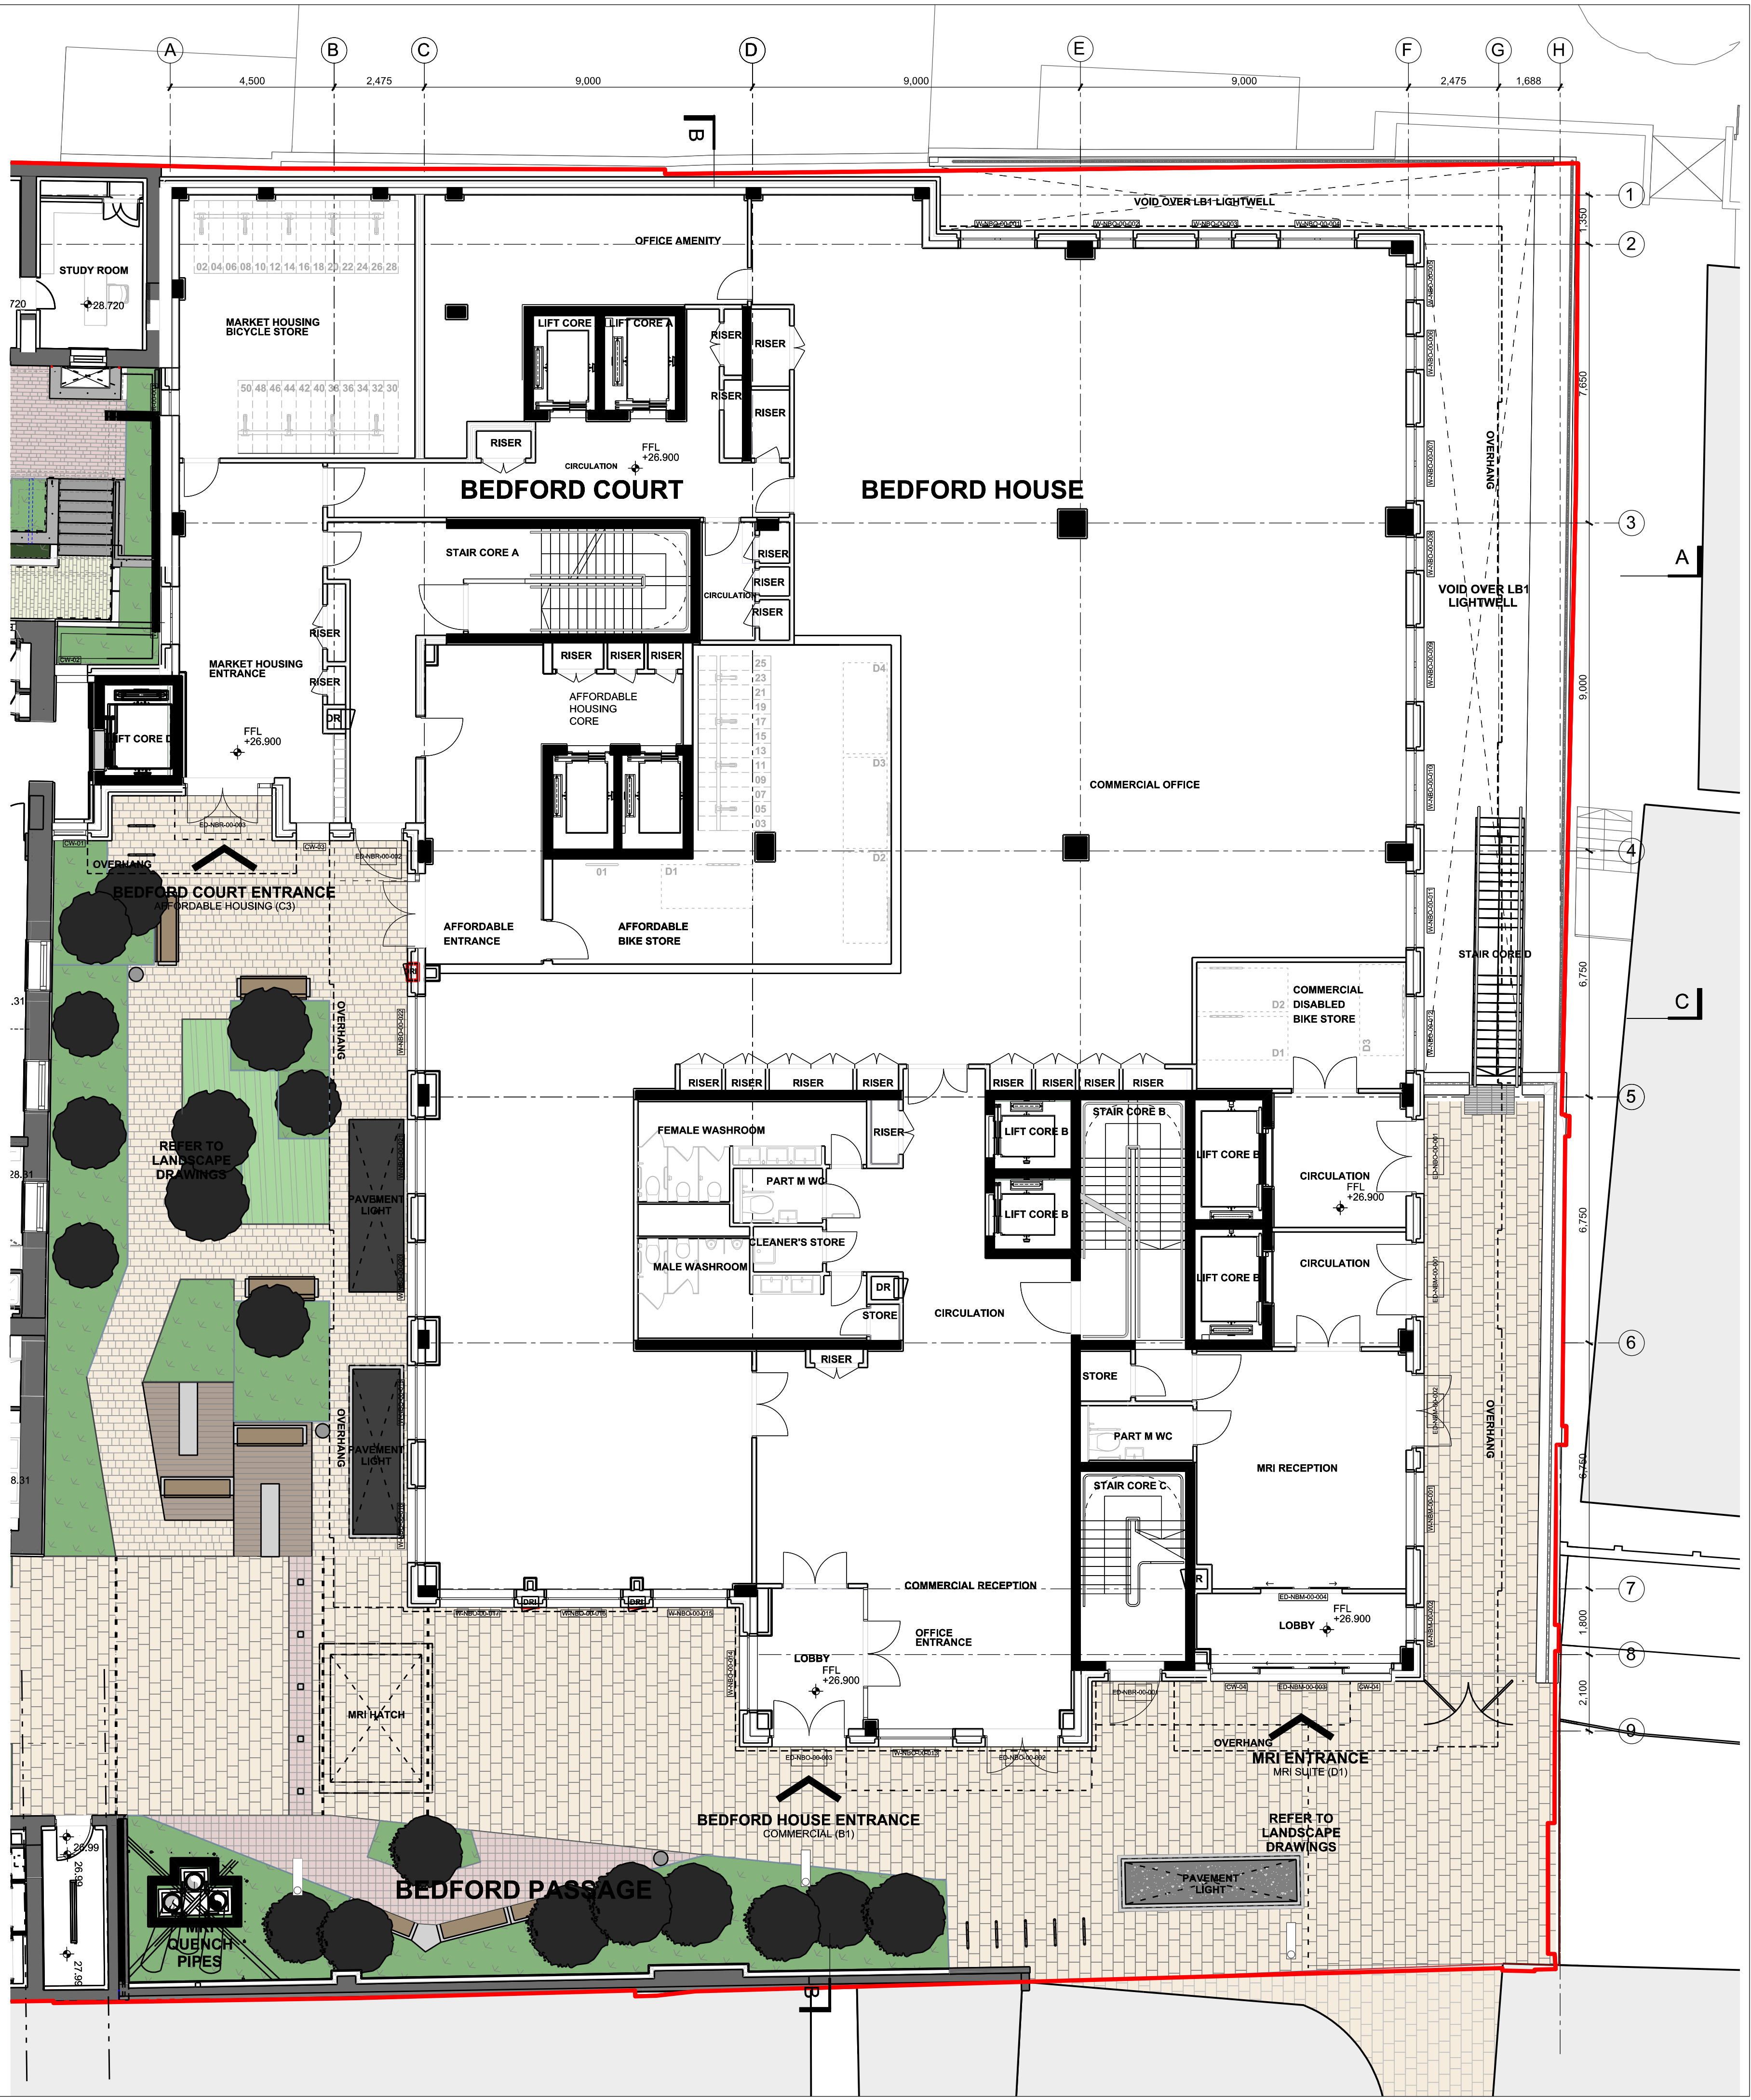

Notes

- All dimensions to be checked on site
- Do not scale off this drawing
- All dimensions are shown in mm unless otherwise stated
- Refer to drawing issue sheet for purpose of issue
- If in doubt ask
- © Llewelyn Davies

Key Plan

0 1 2 3 4 5 Metres

Key:

- NEW STRUCTURE
- NEW FABRIC
- EXISTING FABRIC
- MRI SUITE SUBJECT TO TENANT FIT-OUT REQUIREMENTS

DR DRY RISER OUTLET

DRI DRY RISER INLET

WM WATER METER

DENOTES INDICATIVE SITE BOUNDARY LINE

Notes:

- M-J POSITIONS TO BE CONFIRMED WITH BRICK MANUFACTURER - SEE ELEVATIONS & 1:50 PLANS
- REFER TO 00/1000 SERIES DWGS FOR SECTIONS SHOWN
- IT IS ASSUMED ALL CLADDING ELEMENTS OTHER THAN WINDOWS TO BE ACCESSED FOR CLEANING FROM LEVEL 00 USING SQUEEGEE UP TO 4 STOREYS
- DIMENSIONS ROUNDED UP OR DOWN TO THE NEAREST WHOLE NUMBER
- TO BE READ IN CONJUNCTION WITH STAGE 4 FIRE STRATEGY REPORT MAS-ARUP-XX-XX-SP-N-0007 AND 750000 SERIES DWGS

Rev	Description	Date	By	Chk
P01	SECTION 73 APPLICATION	17.06.2021	ML	PB

Structural Consultant	Services Consultant
AECOM	ARUP
Cost Consultant	
EQUALS CONSULTING	

Project Title

BEDFORD PASSAGE DEVELOPMENT

BEDFORD HOUSE:

MRI SUITE (E), COMMERCIAL (E)

BEDFORD COURT:

AFFORDABLE & MARKET HOUSING (C3)

Client

MIDDLESEX ANNEXE LLP

Drawing Title

GA PLAN - LEVEL 00

Project Number	Revision
LD15 078.00	P01

Drawing Number

BPD-LDW-NB-00-DR-A-000002

Scale @ A1

1:100

Date

17/06/2021

Architects

LLEWELYN DAVIES

Architects | Planners | Designers

3rd floor | 2 Dyott Street | London | WC1A 1DE

T +44(0)20 7907 7900 | E london@ldavies.com

www.ldavies.com