



MRI SUITE INTERNAL AREAS	
ROOM NAME	AREA (m2)
ACC CHANGE	4.7
ACC CHANGE	4.9
CANNULATION	5.2
CANNULATION	5.2
CANNULATION	5.2
CANNULATION	5.2
CANNULATION	5.2
CANNULATION	5.2
CANNULATION	5.2
CANNULATION	5.2
CHANGE	2.9
CHANGE	3.0
CHANGE	3.0
CHANGE	3.0
CHANGE	3.0
CHANGE	3.0
CHANGE	3.0
CHANGE	3.0
CHANGE	3.0
CHANGE	3.0
CHANGE	3.3
CHANGING ROOM	8.1
CHANGING ROOM	8.3
CLEAN UTILITY	10.1
CONTROL ROOM	7.2
CONTROL ROOM	7.5
CONTROL ROOM	7.6
CONTROL ROOM	7.7
CONTROL ROOM	9.7
CONTROL ROOM	13.1
DIRTY UTILITY	10.0
DIRTY UTILITY	10.0
DIRTY UTILITY	10.0
DIRTY UTILITY	10.0
ICT	8.3
INTERVIEW	6.4
KITCHEN/ STAFF ROOM	23.5
LINEN	2.4
MEET & GREET	12.9
MRI 1.5T (2)	31.1
MRI 3T (1)	31.1
MRI 3T (3)	29.7
MRI 3T (4)	30.8

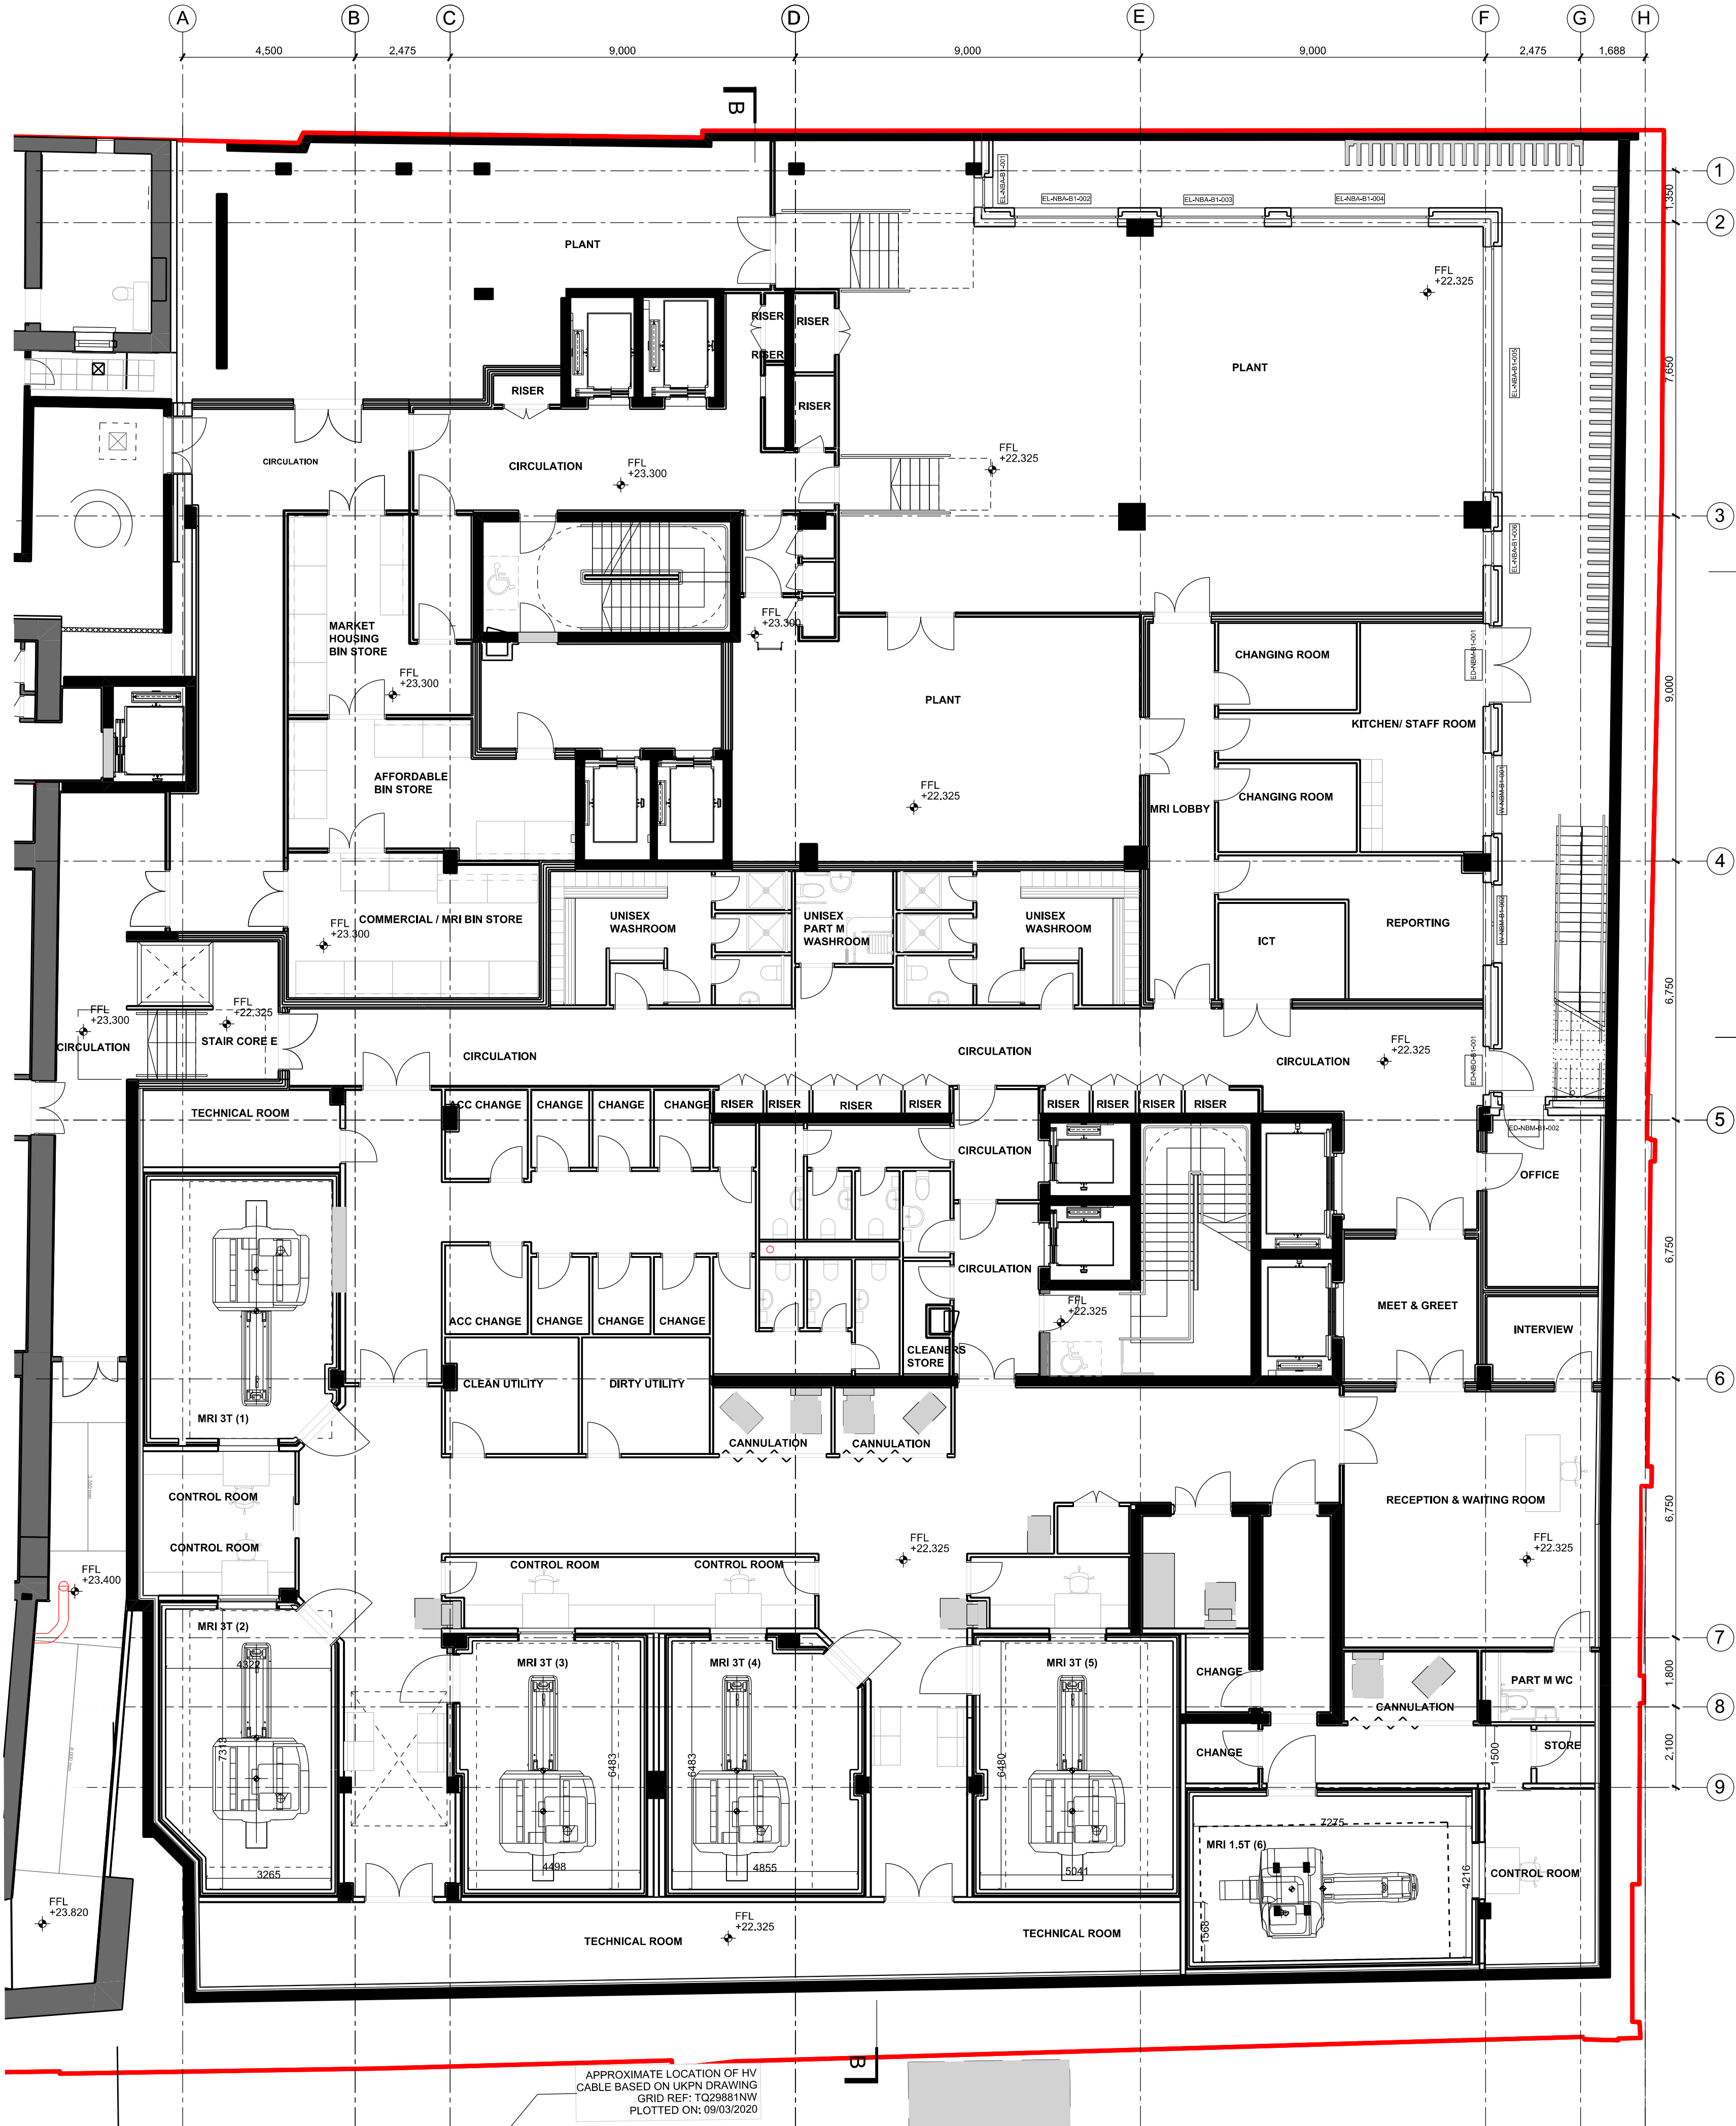

APPROXIMATE LOCATION OF HV
CABLE BASED ON UKPN DRAWING
GRID REF: TQ29881NW
PLOTTED ON: 09/03/2020

- Notes
- All dimensions to be checked on site
 - Do not scale off this drawing
 - All dimensions are shown in mm unless otherwise stated
 - Refer to drawing issue sheet for purpose of issue
 - If in doubt ask
 - © Llewelyn Davies

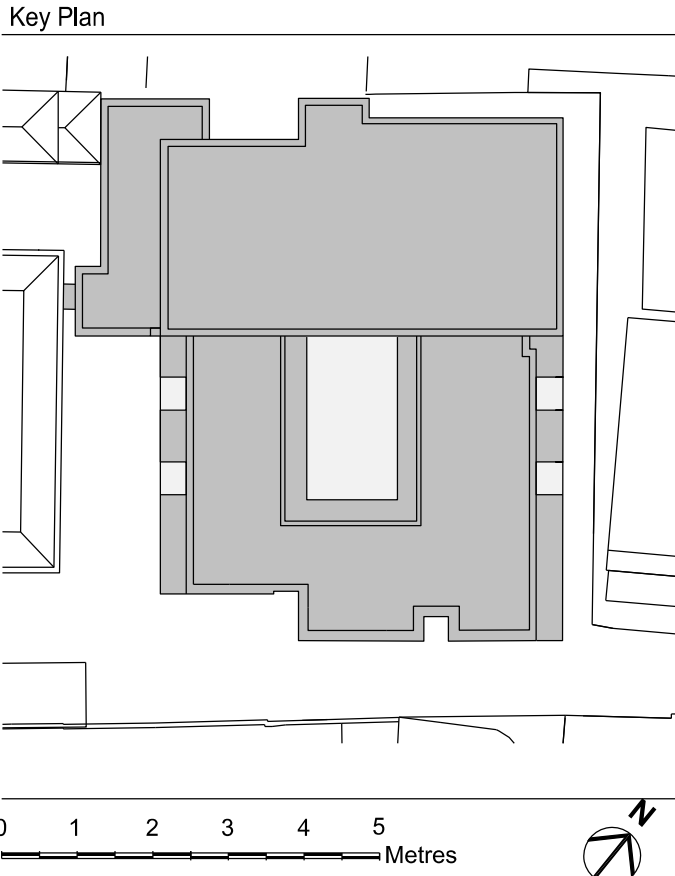

Rev	Description	Date	ML	PB
P01	SECTION 73 APPLICATION	17.06.2021	ML	PB

Structural Consultant
AECOM

Cost Consultant
EQUALS CONSULTING

Project Title
**BEDFORD PASSAGE DEVELOPMENT
BEDFORD HOUSE:**

MRI SUITE (E), COMMERCIAL (E)
BEDFORD COURT:

AFFORDABLE & MARKET HOUSING (C3)
Client
MIDDLESEX ANNEXE LLP

Drawing Title
GA PLAN - LEVEL B1

Project Number
LD15 078.00

Drawing Number
BPD-LDW-NB-B1-DR-A-000001

Scale @ A1
1:100

Date
17/06/2021

Architects
LLEWELYN DAVIES

Architects | Planners | Designers
3rd floor | 2 Dyott Street | London | WC1A 1DE
T +44(0)20 7907 7900 | E london@ldavies.com

www.ldavies.com