


Notes
 - All dimensions to be checked on site
 - Do not scale off this drawing
 - All dimensions are shown in mm unless otherwise stated
 - Refer to drawing issue sheet for purpose of issue
 - If in doubt ask
 - © Llewelyn Davies

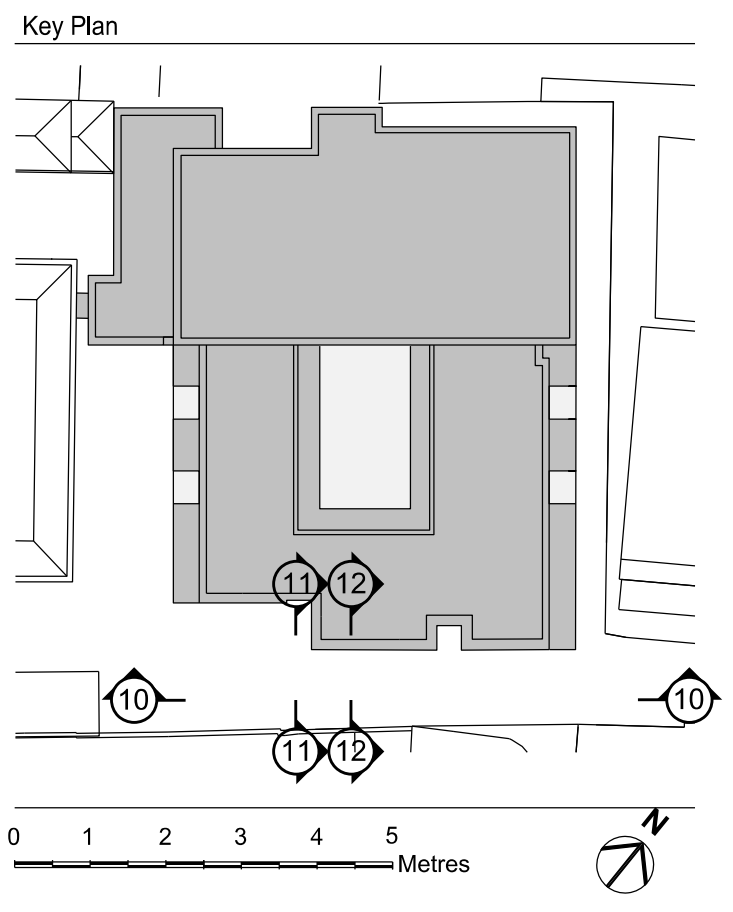

- Key:
- NEW STRUCTURE
 - NEW FABRIC
 - EXISTING FABRIC
 - P10432A 30 min CAVITY FIRE BARRIER
 - P10432A 60 min CAVITY FIRE BARRIER
 - P10432A 90 min CAVITY FIRE BARRIER
 - F30610A MOVEMENT JOINTS WITH SEALANT
 - F30394 PREFORMED CAVITY TRAYS
 - H72470B FLASHING
 - H51110 CLADDING TO RECESSED PLINTH
- USC UNDERSIDE OF COPING
 HH UNDERSIDE EXTERNAL BRICK COURSE AT WINDOW & DOOR HEADS
 CH TOP OF EXTERNAL BRICK COURSE AT WINDOW CILLS/ DOOR THRESHOLDS
 FFL FINISHED FLOOR LEVEL

- Spec Reference:
- F10/110 GLAZED WHITE FACING BRICKWORK
 - F10/111 SMOOTH WHITE CLAY FACING BRICKWORK
 - F10/112 SMOOTH BLUE CLAY FACING BRICKWORK
 - F10/113 SMOOTH BLACK CLAY FACING BRICK (RECESSED 20 MM)
 - F30/765 CAST STONE COPING UNITS
 - H72/470A SECRET-FIXED COPING SYSTEM
 - H72/355 COMBINED SOFFIT SYSTEM
 - L30/550A PURPOSE MADE BALLUSTRADE
 - L10/650A LOUVRE PANEL AT MVHR DUCT TERMINATION
 - H20/150 SHEET CLADDING
 - F30/770 CAST STONE DRESSINGS
 - L35/370 GUARDINGS




Notes:

- AREAS OF F10/113 BLACK CLAY FACING BRICK TO BE RECESSED 20MM FROM FRONT FACE OF FACADE
- REFER TO DETAILS FOR SETTING OUT OF GUARDINGS
- TO BE READ IN CONJUNCTION WITH STAGE 4 FIRE STRATEGY REPORT MAS-ARUP-XXXX-SP-4-0007 AND 750000 SERIES DWGS
- FOR RESULTING DETAILED SETTING OUT OF FACES OF FIRE PROTECTION BOARDS AS K11885A RELATIVE TO EXTERNAL BRICK COURSES AT WINDOW AND DOOR HEADS AND CILLS/ THRESHOLDS REFER TO 251000 SERIES DRAWINGS
- REFER TO IBSTOCK DRAWINGS 2002 - 2011 (IBSTOCK MJ RECOMMENDATIONS - SEPT 2020) FOR FURTHER SCOPE OF MOVEMENT JOINTS AND BED JOINT REINFORCEMENT

Rev	Description	Date	By	Chk
P01	SECTION 73 APPLICATION	17.06.2021	ML	PB

Structural Consultant: **AECOM**
 Services Consultant: **ARUP**
 Cost Consultant: **EQUALS CONSULTING**
 Project Title: **BEDFORD PASSAGE DEVELOPMENT BEDFORD HOUSE**
 MRI SUITE (E), COMMERCIAL (E)
BEDFORD COURT
 AFFORDABLE & MARKET HOUSING (C3)
 Client: **MIDDLESEX ANNEXE LLP**
 Drawing Title: **GA ELEVATIONS - SOUTH LEVEL 0 - 4**
 Project Number: **LD15 078.00**
 Drawing Number: **BPD-LDW-NB-ZZ-DR-A-002004**
 Scale: **1:100**
 Date: **17/06/2021**

LLEWELYN DAVIES
 Architects | Planners | Designers
 3rd floor | 2 Dyott Street | London | WC1A 1DE
 T +44(0)20 7907 7900 | E london@ldavies.com
 www.ldavies.com

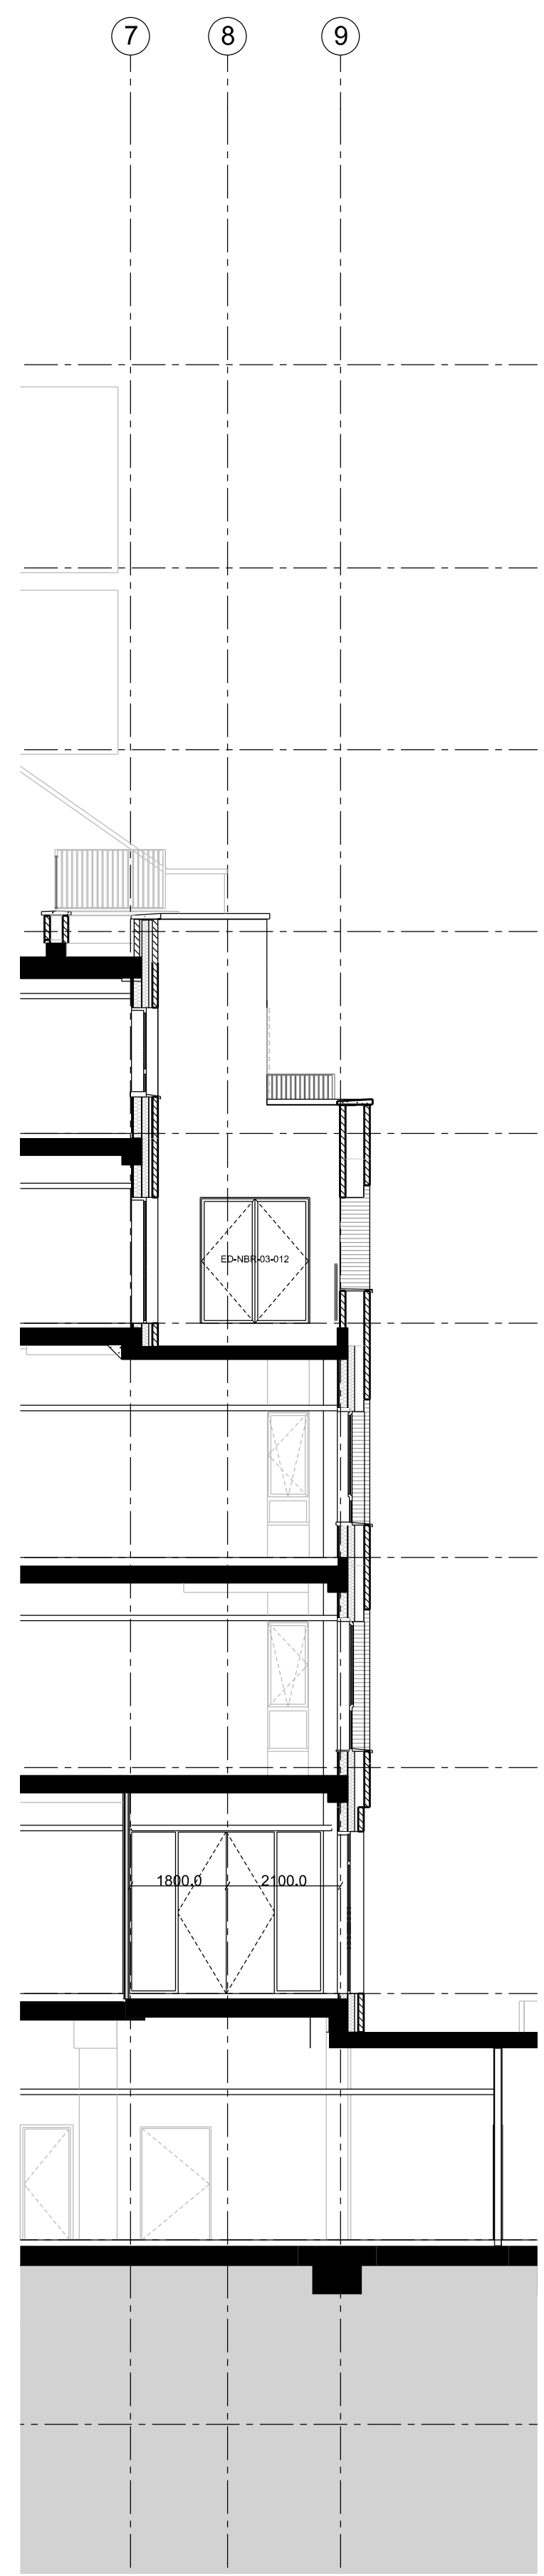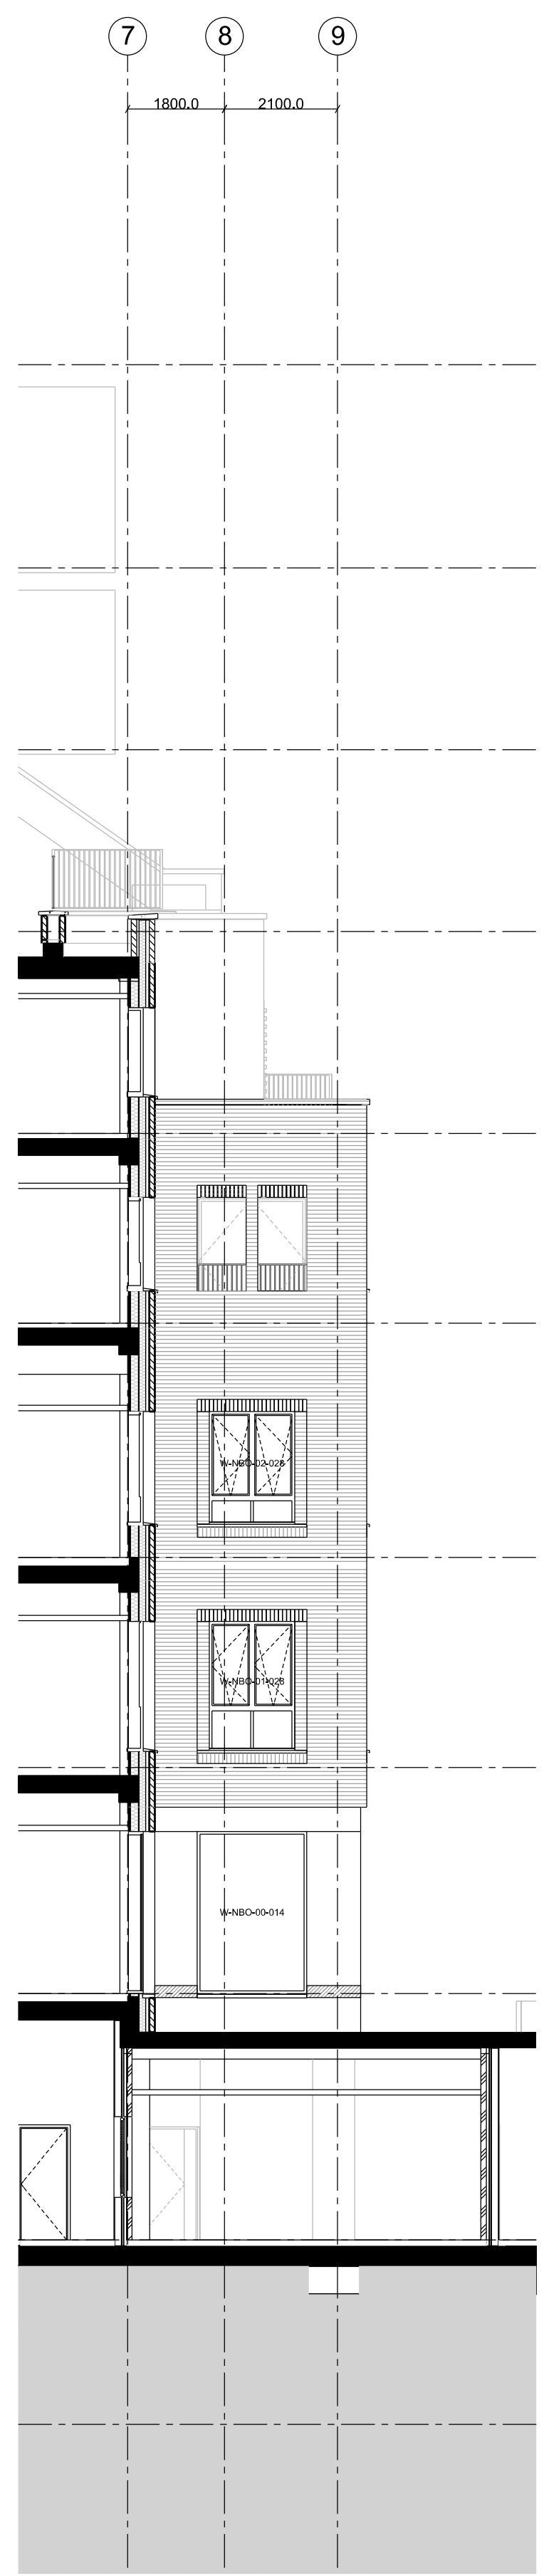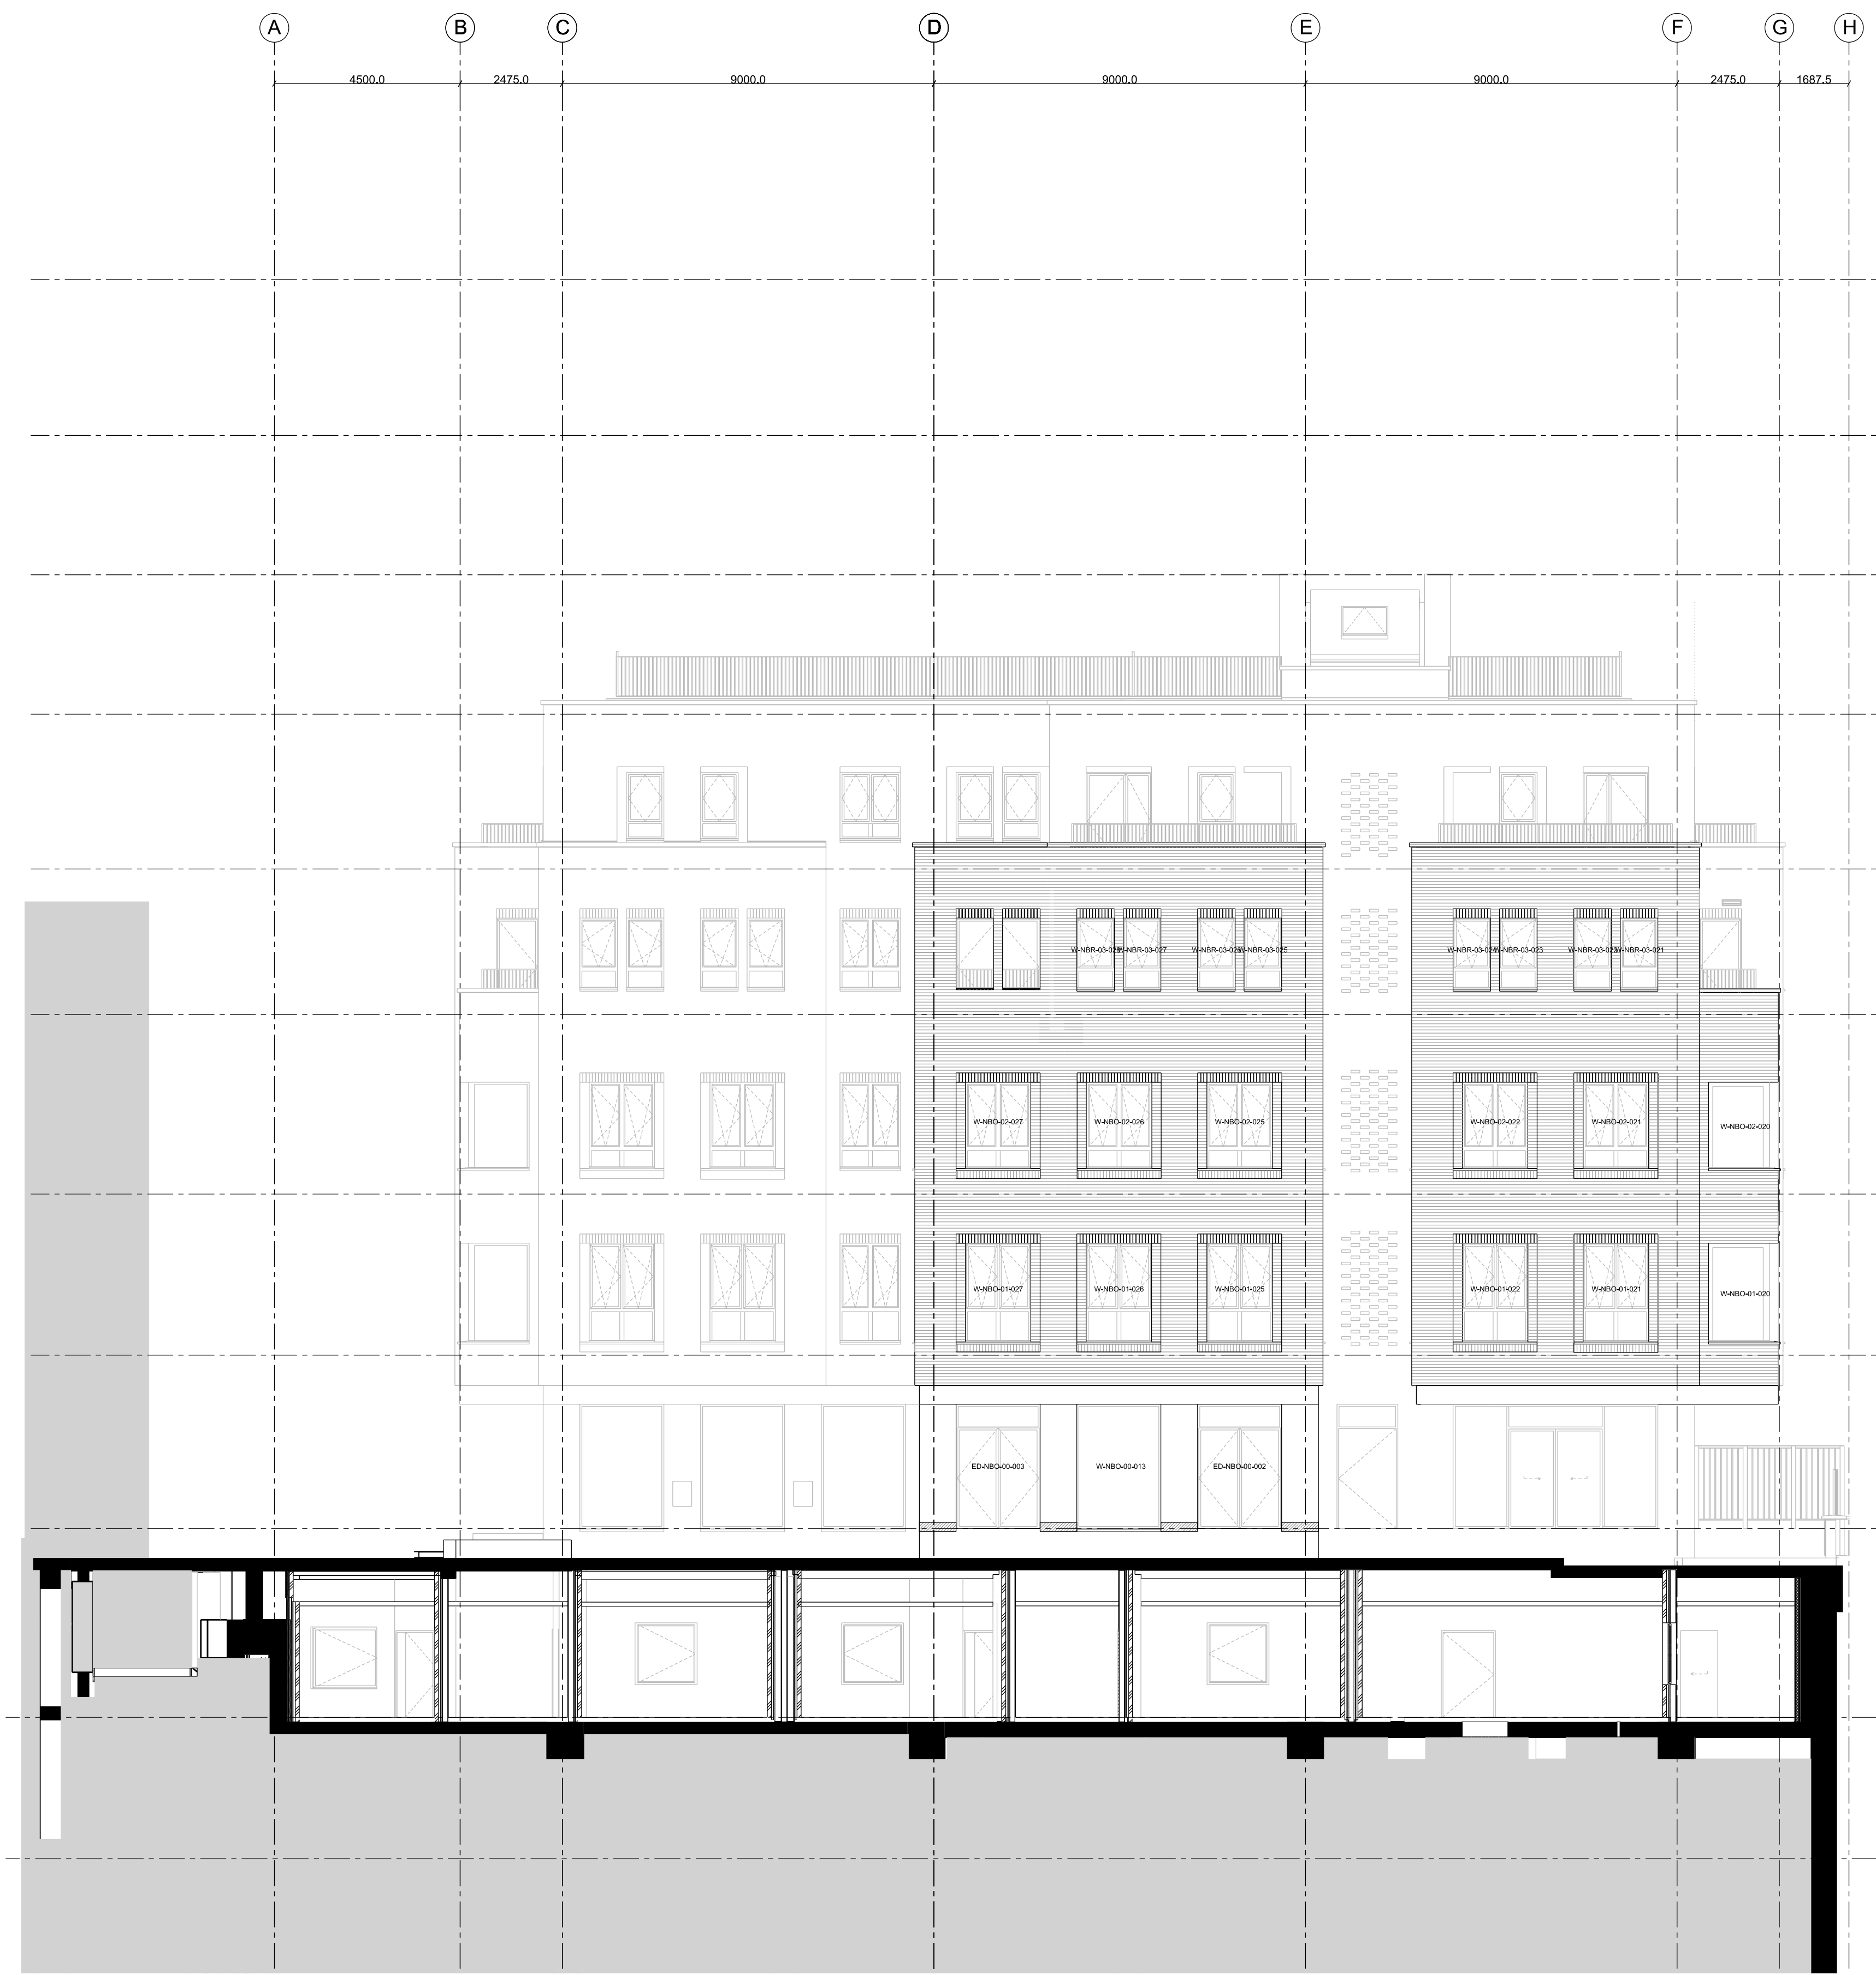

E10

E11

E12