



Notes
 - All dimensions to be checked on site
 - Do not scale off this drawing
 - All dimensions are shown in mm unless otherwise stated
 - Refer to drawing issue sheet for purpose of issue
 - If in doubt ask
 - © Llewelyn Davies

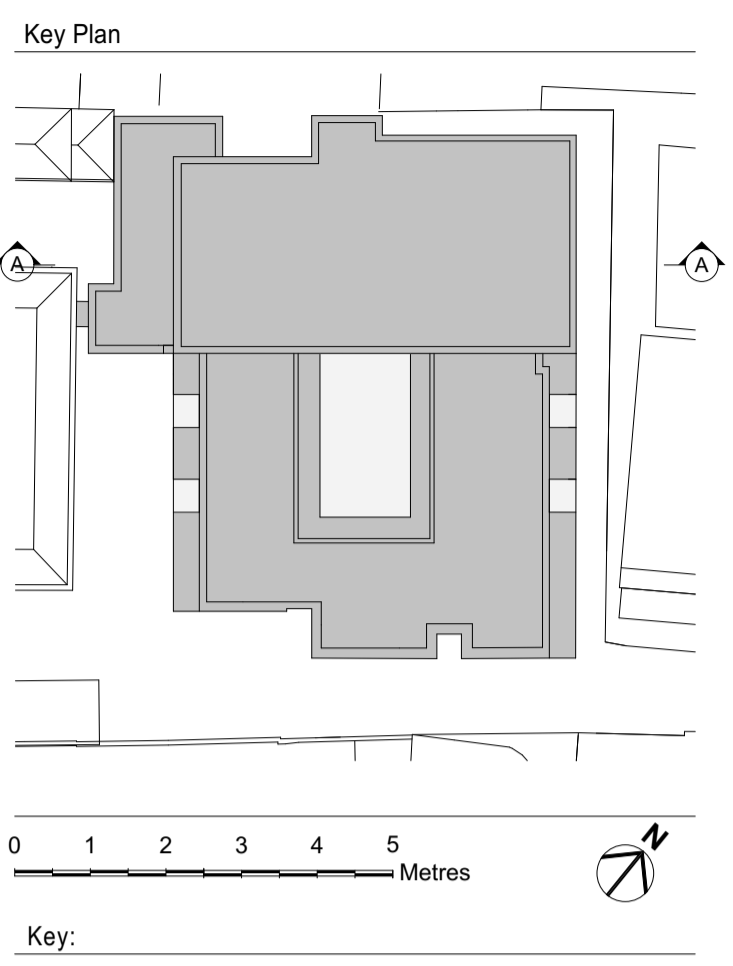

- Key:
- NEW STRUCTURE
 - NEW FABRIC
 - EXISTING FABRIC
 - P10432A 30 min CAVITY FIRE BARRIER
 - P10432A 60 min CAVITY FIRE BARRIER
 - P10432A 90 min CAVITY FIRE BARRIER
 - F30610A MOVEMENT JOINTS WITH SEALANT
 - F30394 PREFORMED CAVITY TRAYS
- U/SC UNDERSIDE OF COPING
 HH UNDERSIDE EXTERNAL BRICK COURSE AT WINDOW & DOOR HEADS
 CH TOP OF EXTERNAL BRICK COURSE AT WINDOW CILLS / DOOR THRESHOLDS
 FFL FINISHED FLOOR LEVEL

Notes:
 - TO BE READ IN CONJUNCTION WITH STAGE 4 FIRE STRATEGY REPORT MAS-ARUP-XX-XX-SP-N-0007 AND 750000 SERIES DWGS

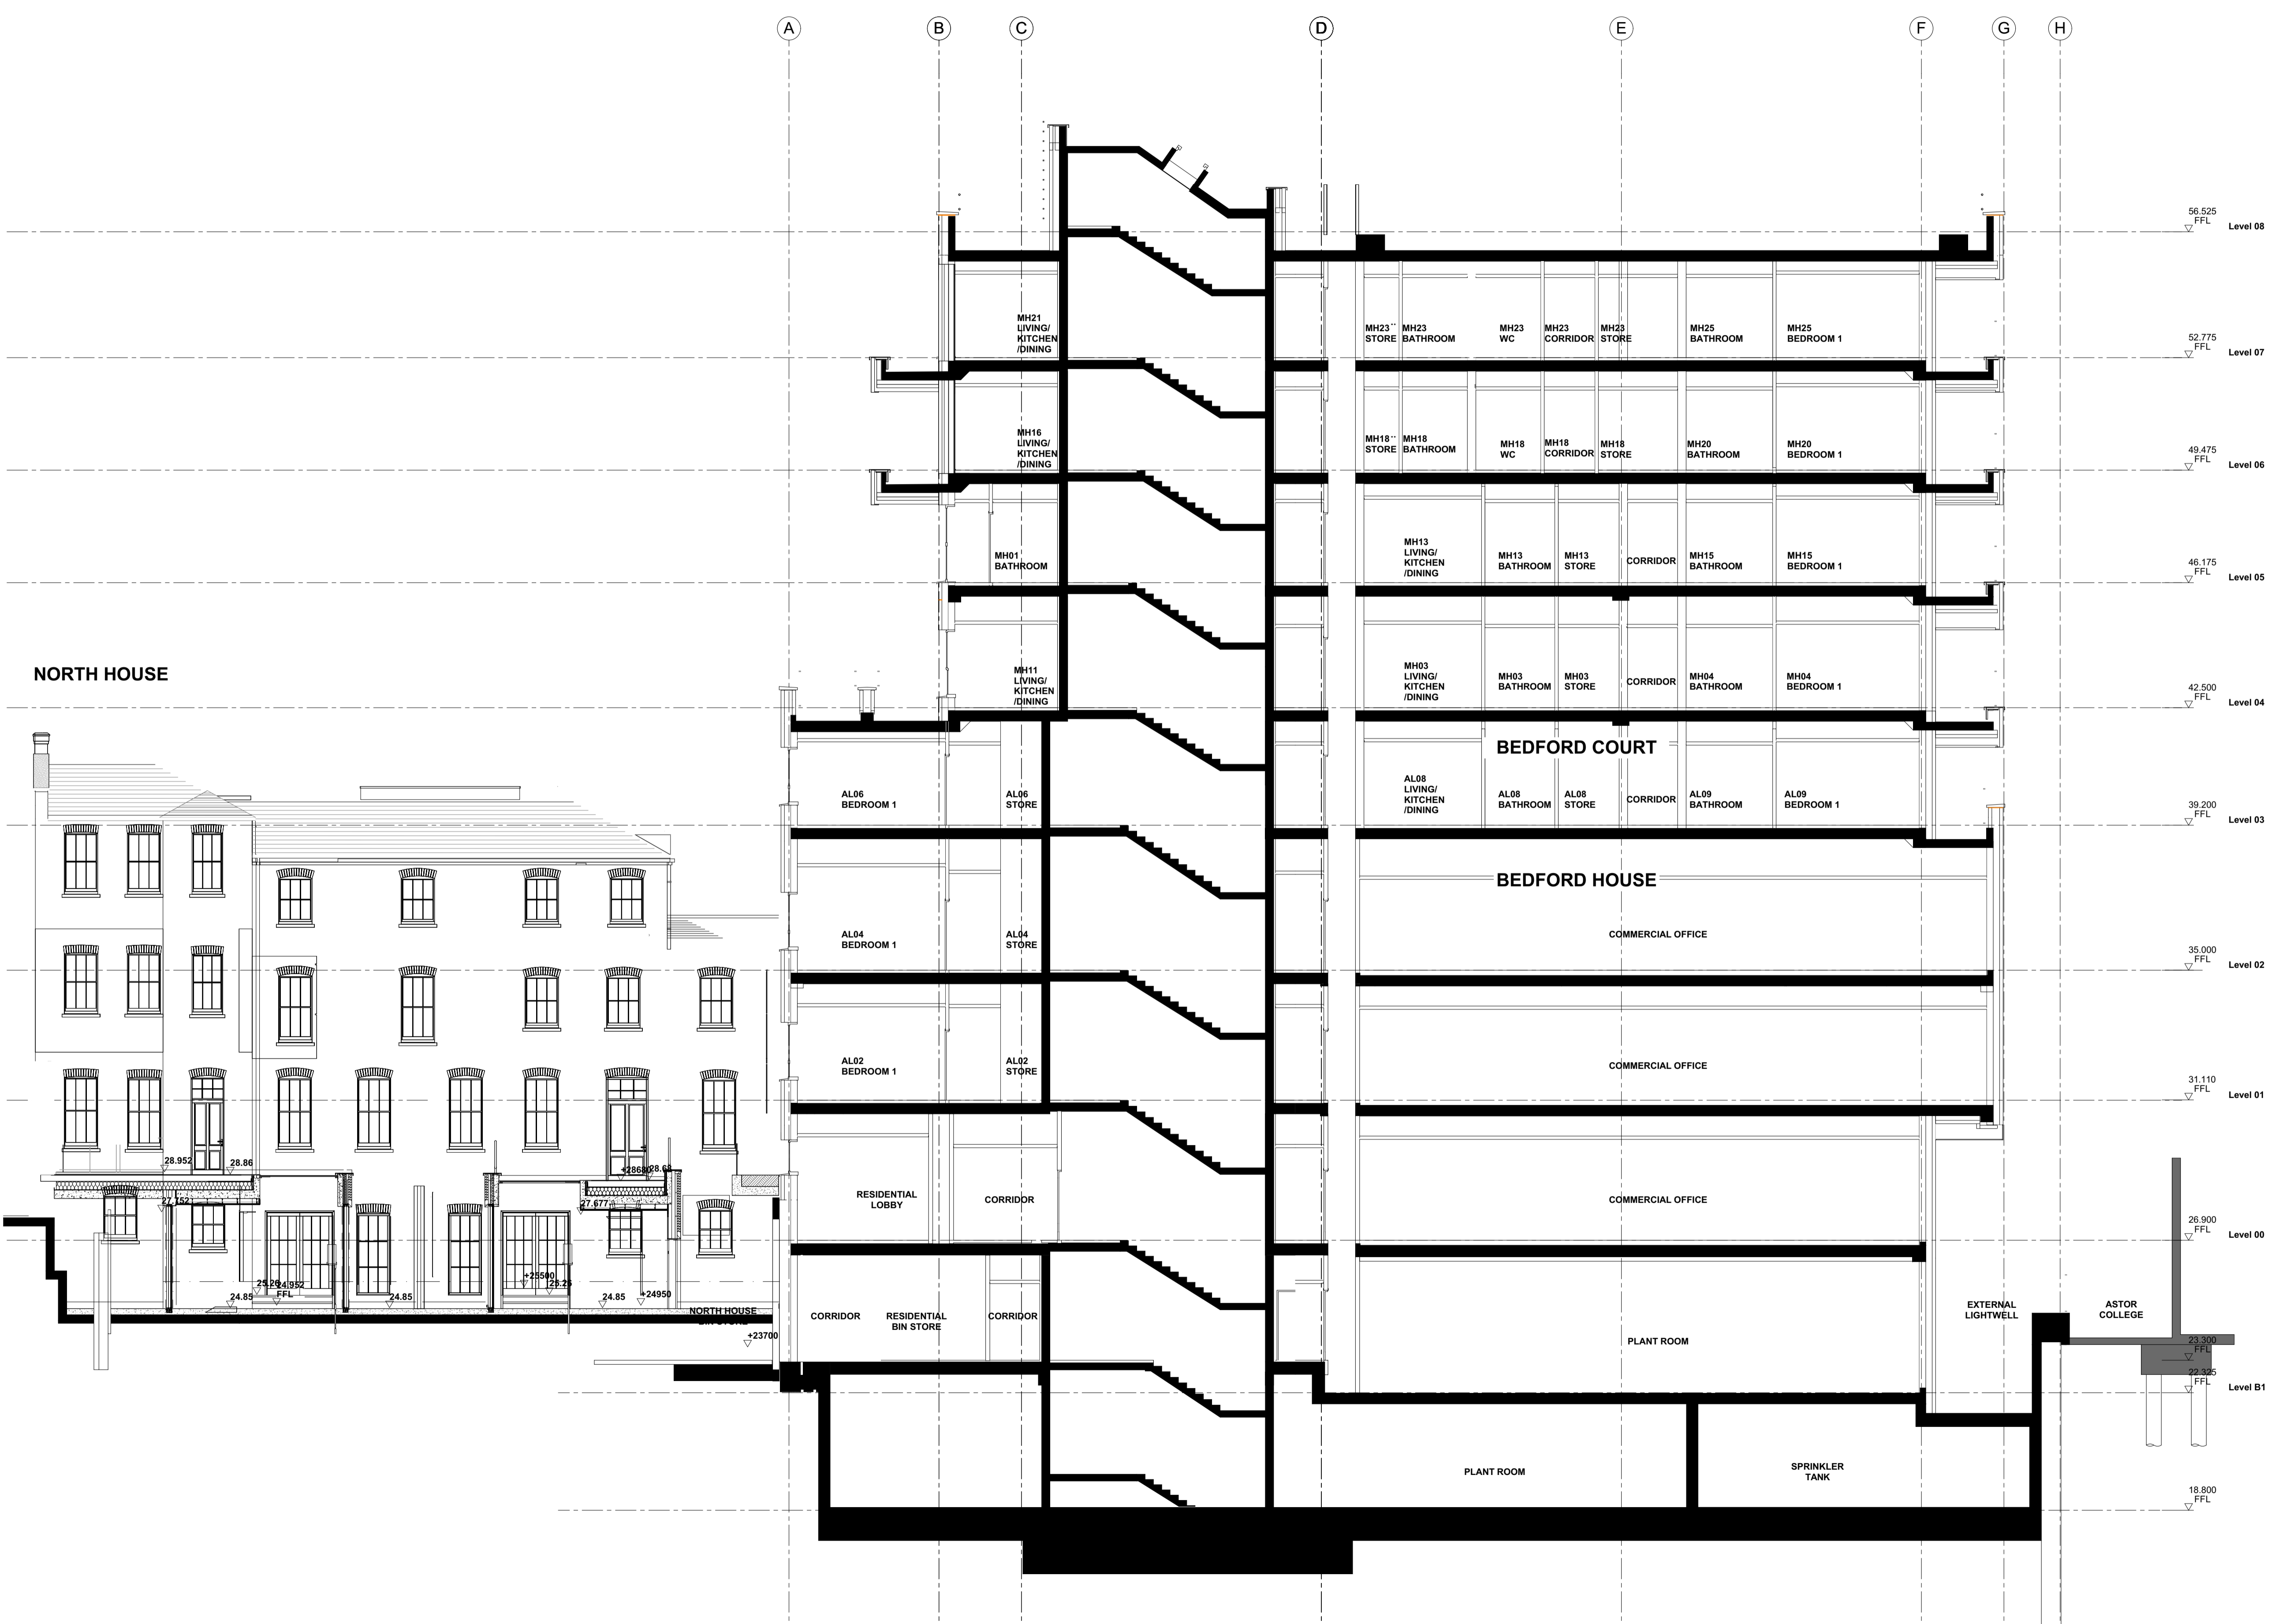

NORTH HOUSE

BEDFORD COURT

BEDFORD HOUSE

SECTION AA

Rev	Description	Date	By	Chk
P01	PLANNING - MINOR AMENDMENT	01/06/2021	ML	PB

Structural Consultant: **AECOM**
 Cost Consultant: **ARUP**
 Services Consultant: **EQUALS CONSULTING**

Project Title:
BEDFORD PASSAGE DEVELOPMENT
BEDFORD HOUSE:
 MRI SUITE (D1), COMMERCIAL (B1)
BEDFORD COURT:
 AFFORDABLE HOUSING (C3)
 Client:
MIDDLESEX ANNEXE LLP

Drawing Title:
GA SECTION AA

Project Number: **LD15 078.00** Revision: **P01**
 Drawing Number:
BPD-LDW-NB-ZZ-DR-A-006001
 Scale @ A1: **1:100** Date: **21/08/2018**

Architects:
LLEWELYN DAVIES
 Architects | Planners | Designers
 3rd floor | 2 Dyott Street | London | WC1A 1DE
 T +44(0)20 7907 7900 | E london@ldavies.com
 www.ldavies.com