


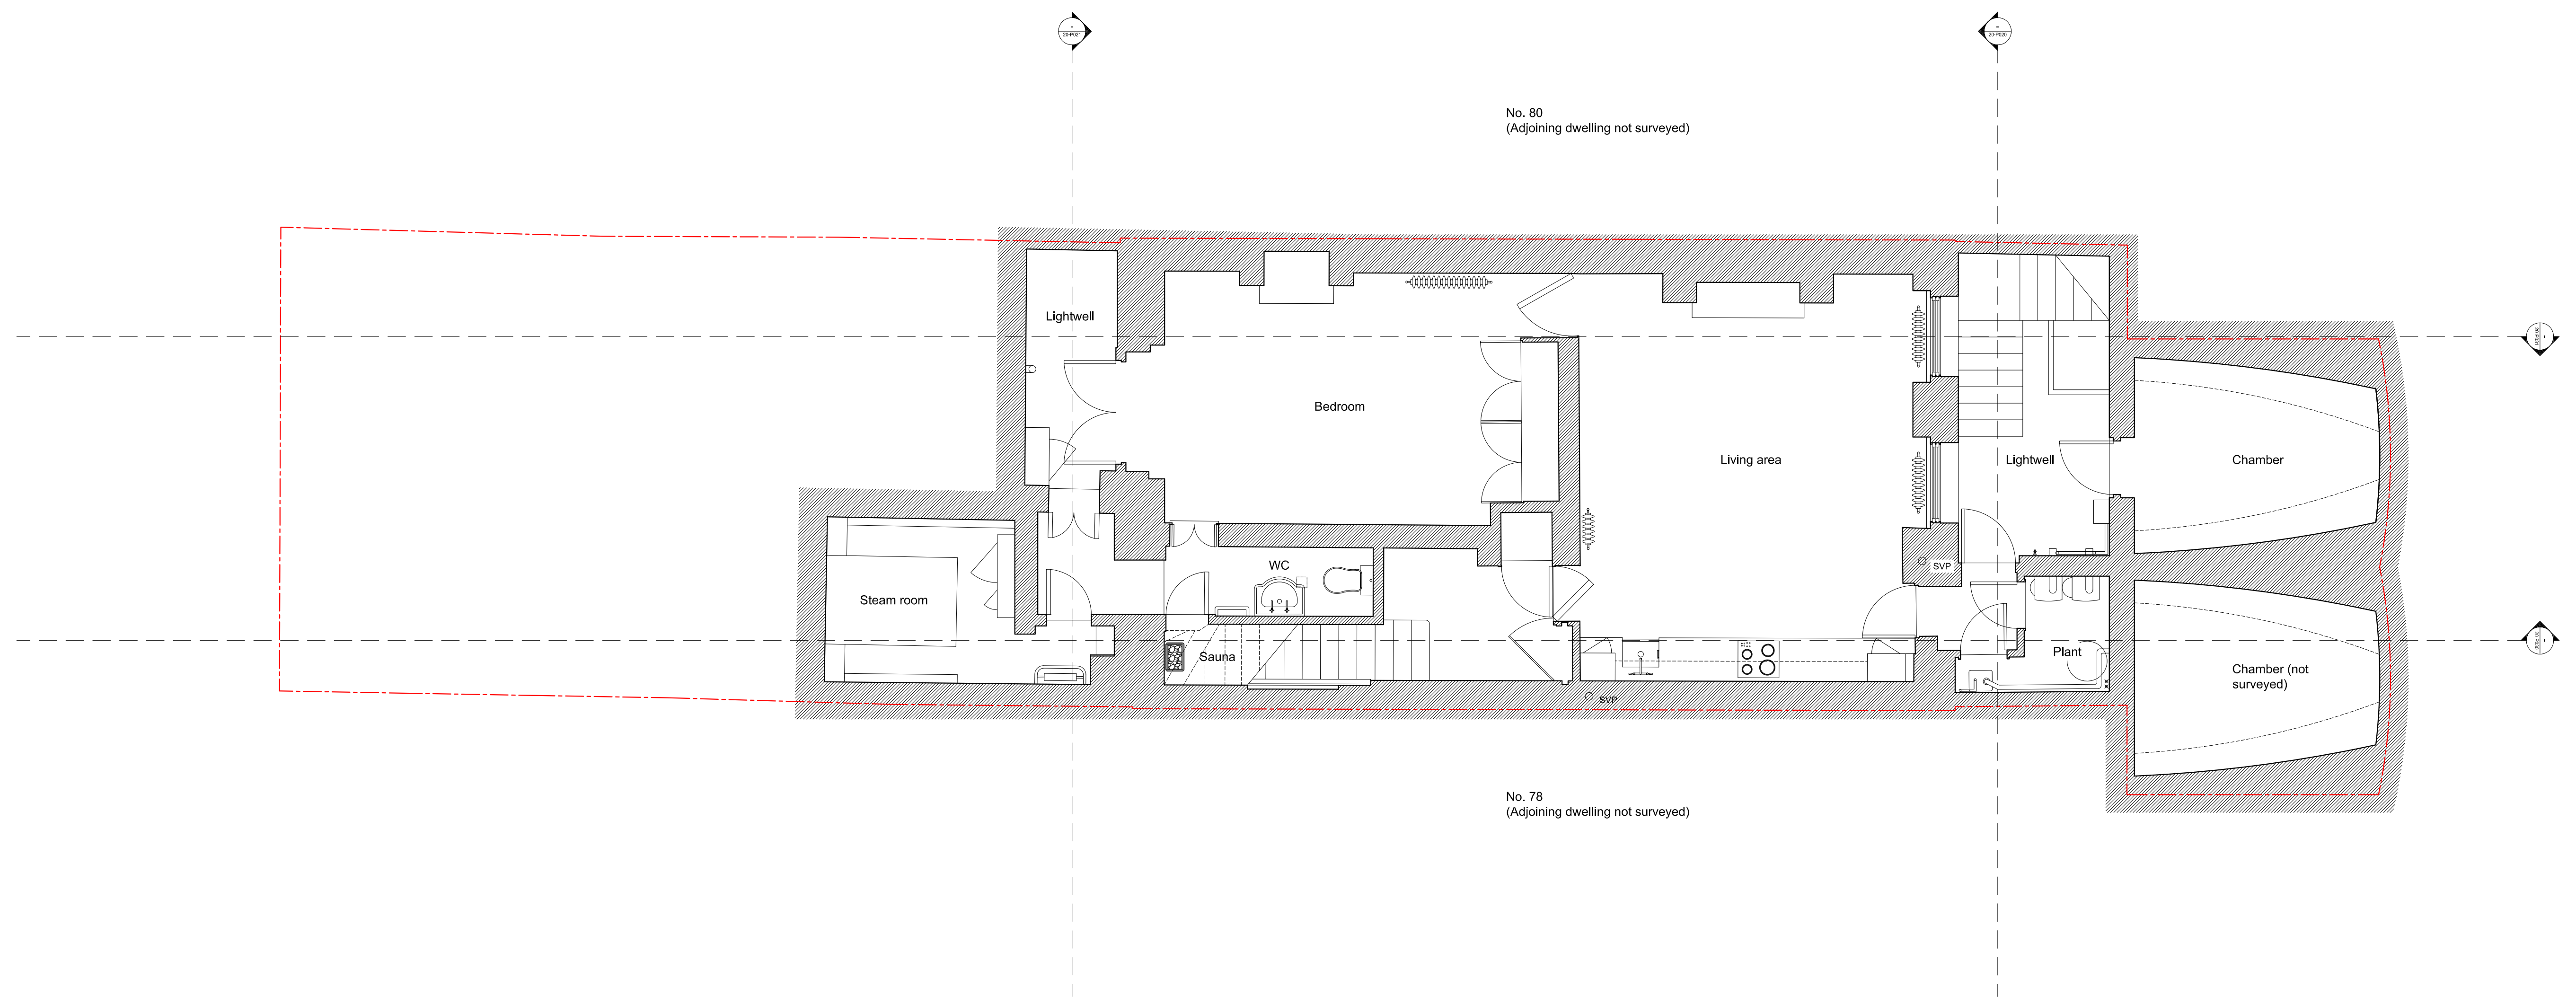

Do not scale from drawings.
Errors to be reported immediately to the Architect.
To be read in conjunction with all relevant Architects', Services and Structural Engineers' drawings.
All existing site, tree and building information has been compiled from different sources.
All dimensions to be checked on site.

--- Site Boundary

[illegible][illegible]

T: +44 (0)20 3409 0881
E: info@bufarchitecture.com
W: www.bufarchitecture.com

79 Guilford Street
London, WC1N 1DF

Andrew and Romain

Status
PLANNING

As Existing
Basement Plan

Date	10.12.18			
Scale / Format	1:100	@A3	1:50	@A1
Drawn / Checked	XX	/	XX	
Approved	XX			

Job no.	Source	Zone	Element	Drawing no.	Revision
A010	A	XX	DR	20-P010	

Project number
A010