


GROUND FLOOR



FIRST FLOOR

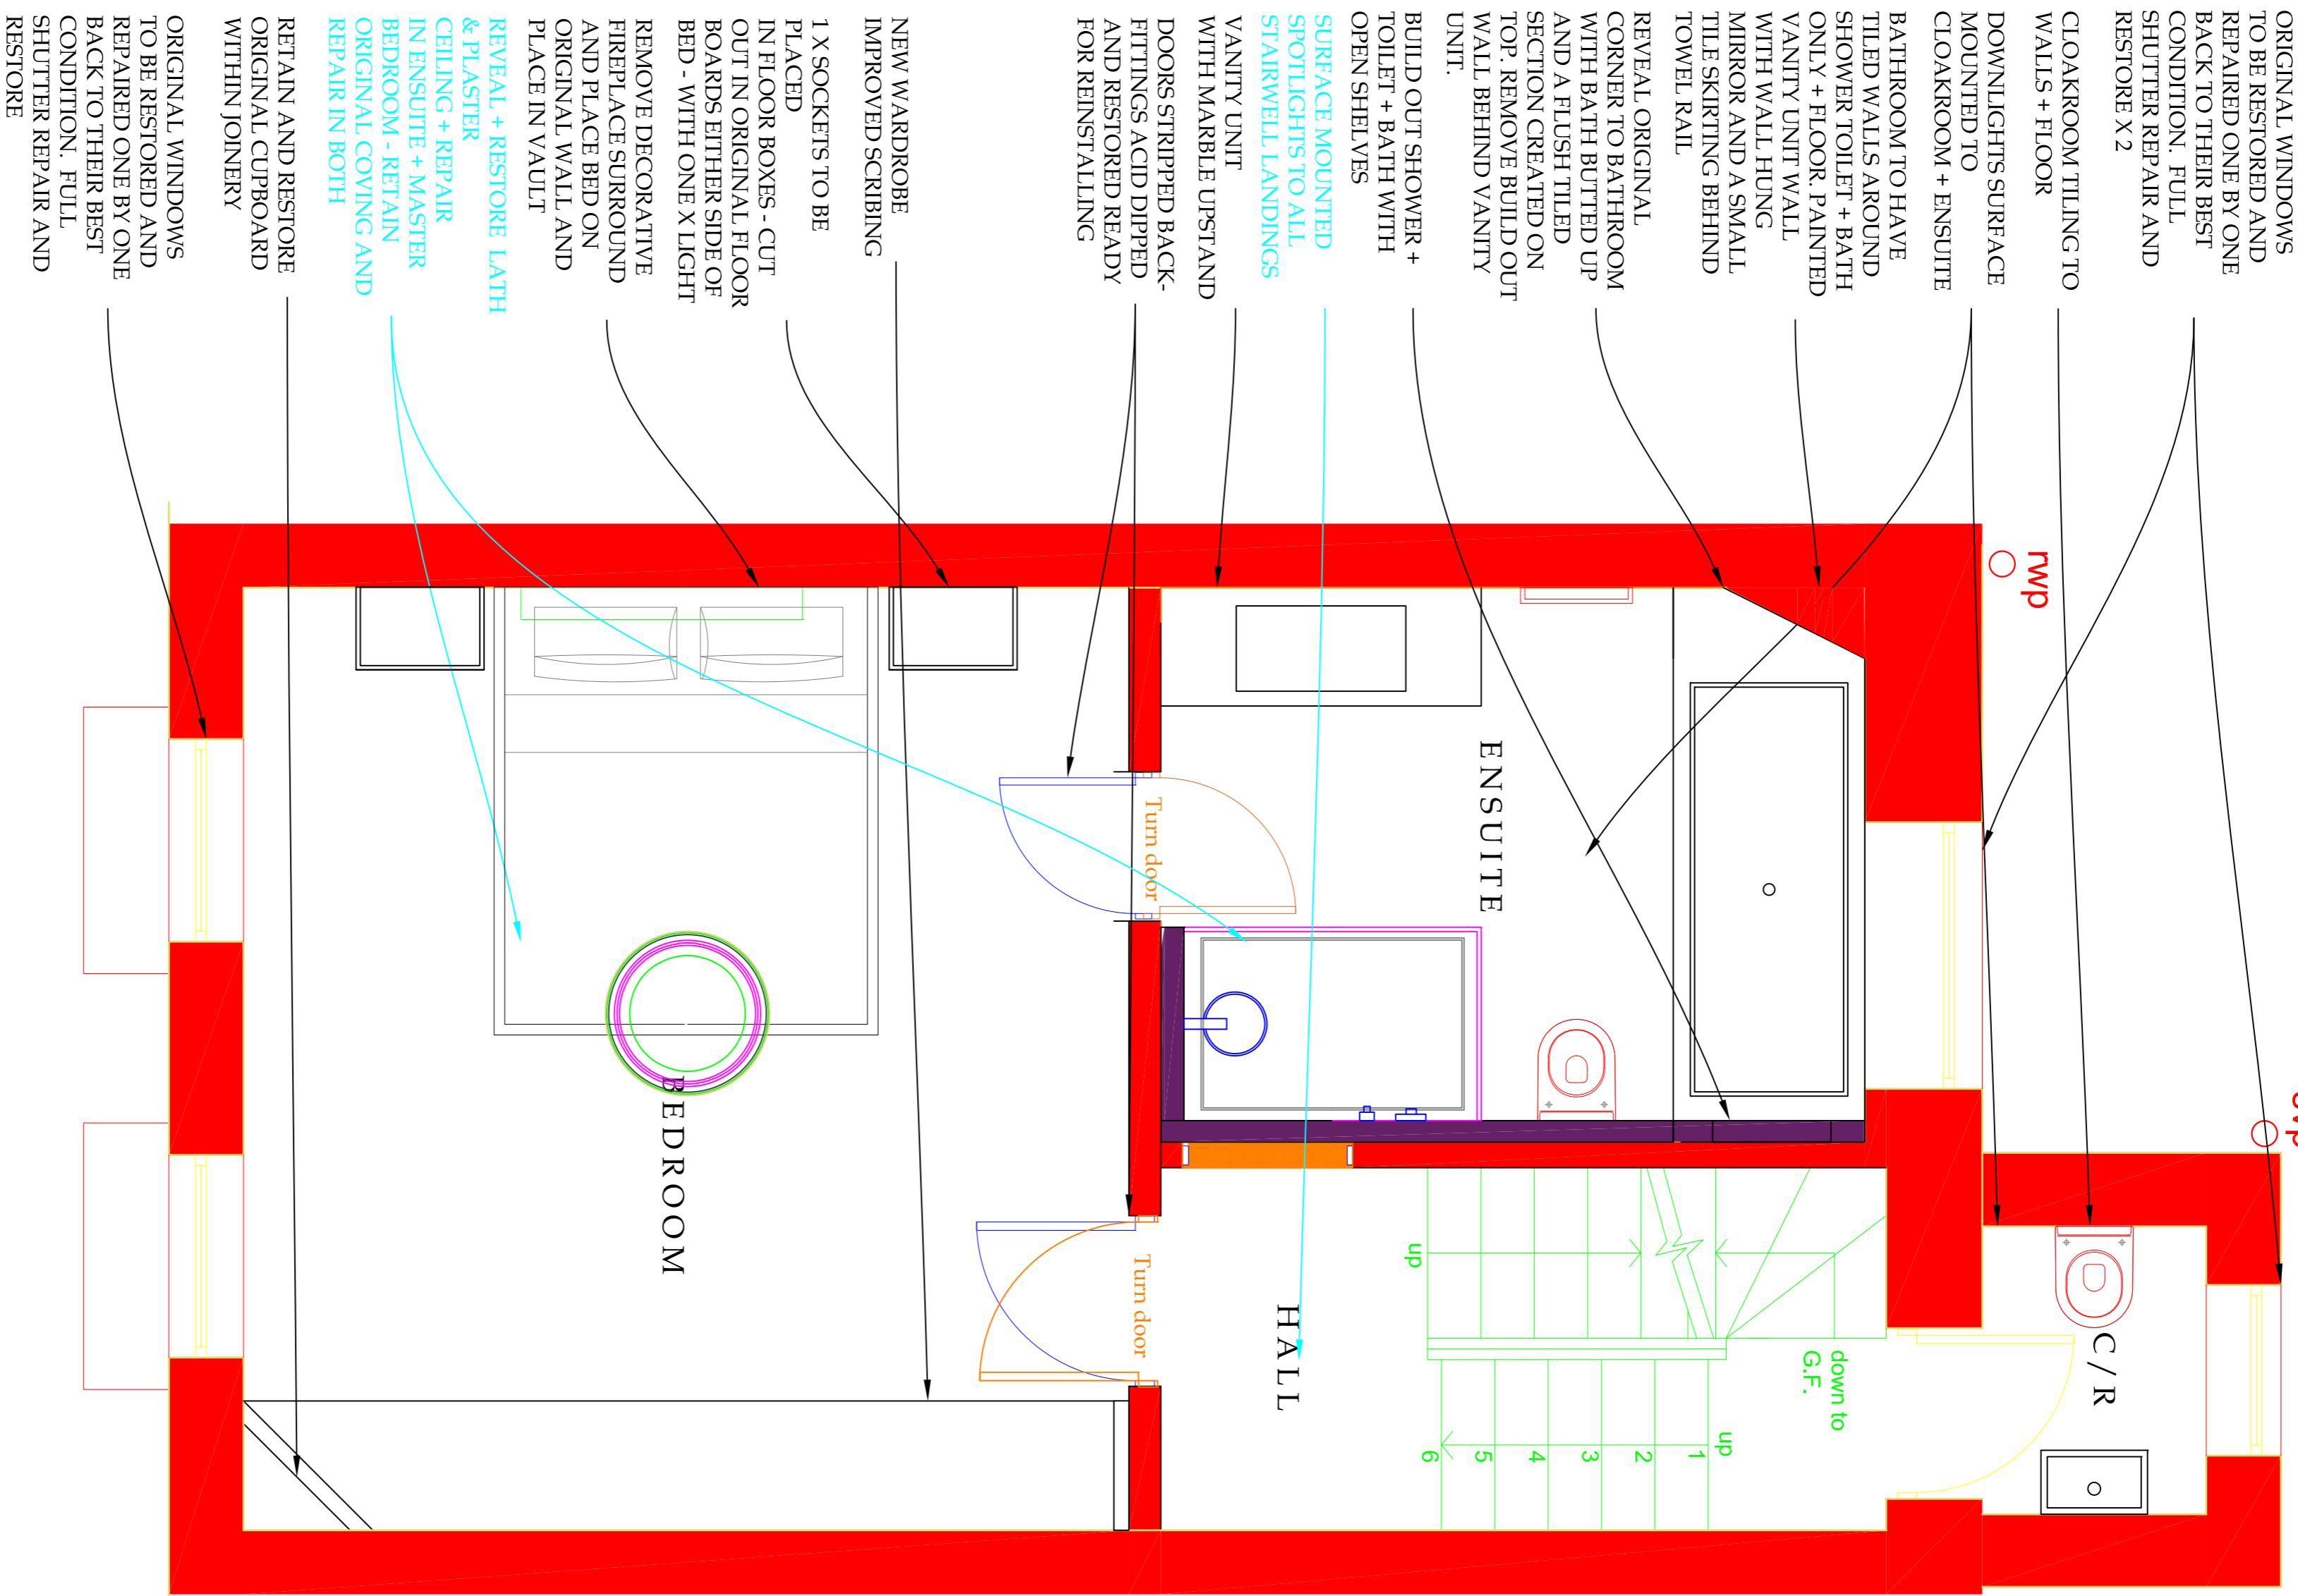

KEY

<p>1. 61 London</p> <p>181 LONDON, 181 BUCKINGHAM PALACE RD SW1W 9TR</p>	<p>1.61 LONDON</p>	<p>Revision: 6</p>	<p>Drawing No: GROVE TERRACE Q: GFFFGAN</p>	<p>Project: 18 GROVE TERRACE</p>	<p>16.06.2021</p>	<p>Scale: 1:25 A1</p>
--	--------------------	--------------------	---	----------------------------------	-------------------	-----------------------

PLEASE NOTE THAT THESE DRAWINGS ONLY REPRESENT DESIGN AND CONTENT AND ARE MERELY TO BE USED TO SHOW AESTHETICS AND NOT IMPLEMENTATION