



18 GROVE TERRACE, NWS 1PH

A SECOND & THIRD FLOORS

ANNOTATIONS

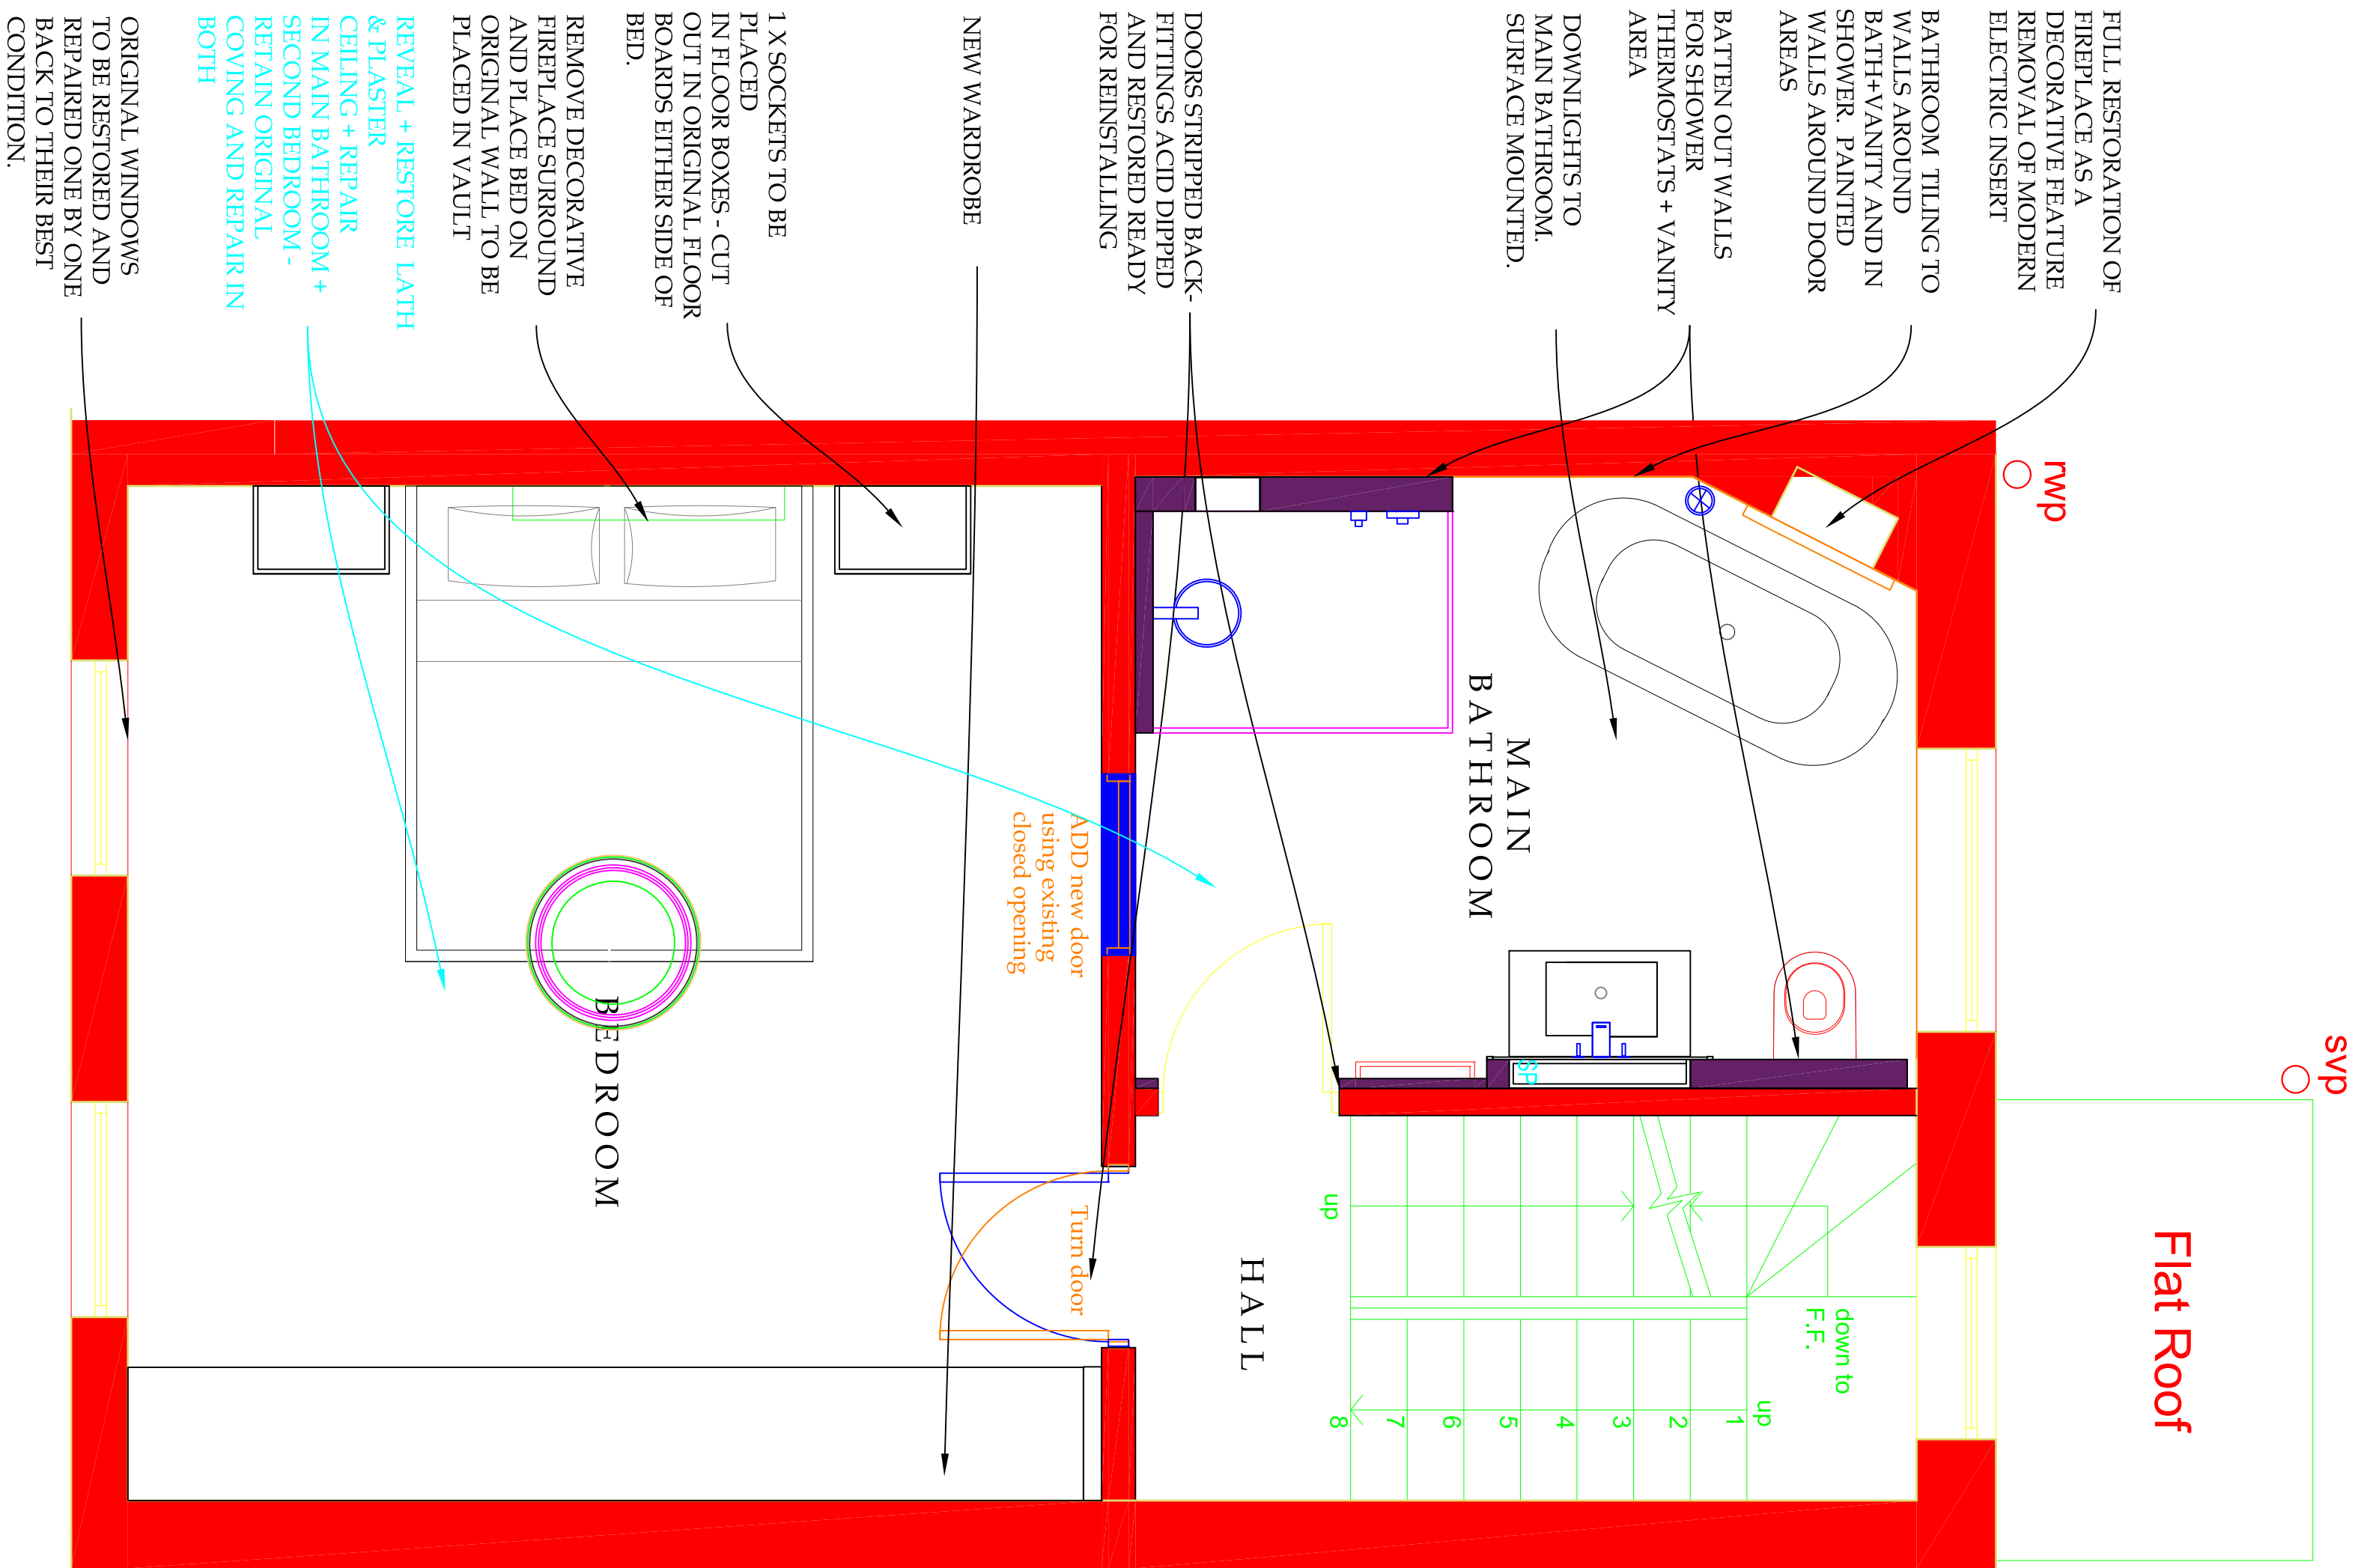


SECOND FLOOR

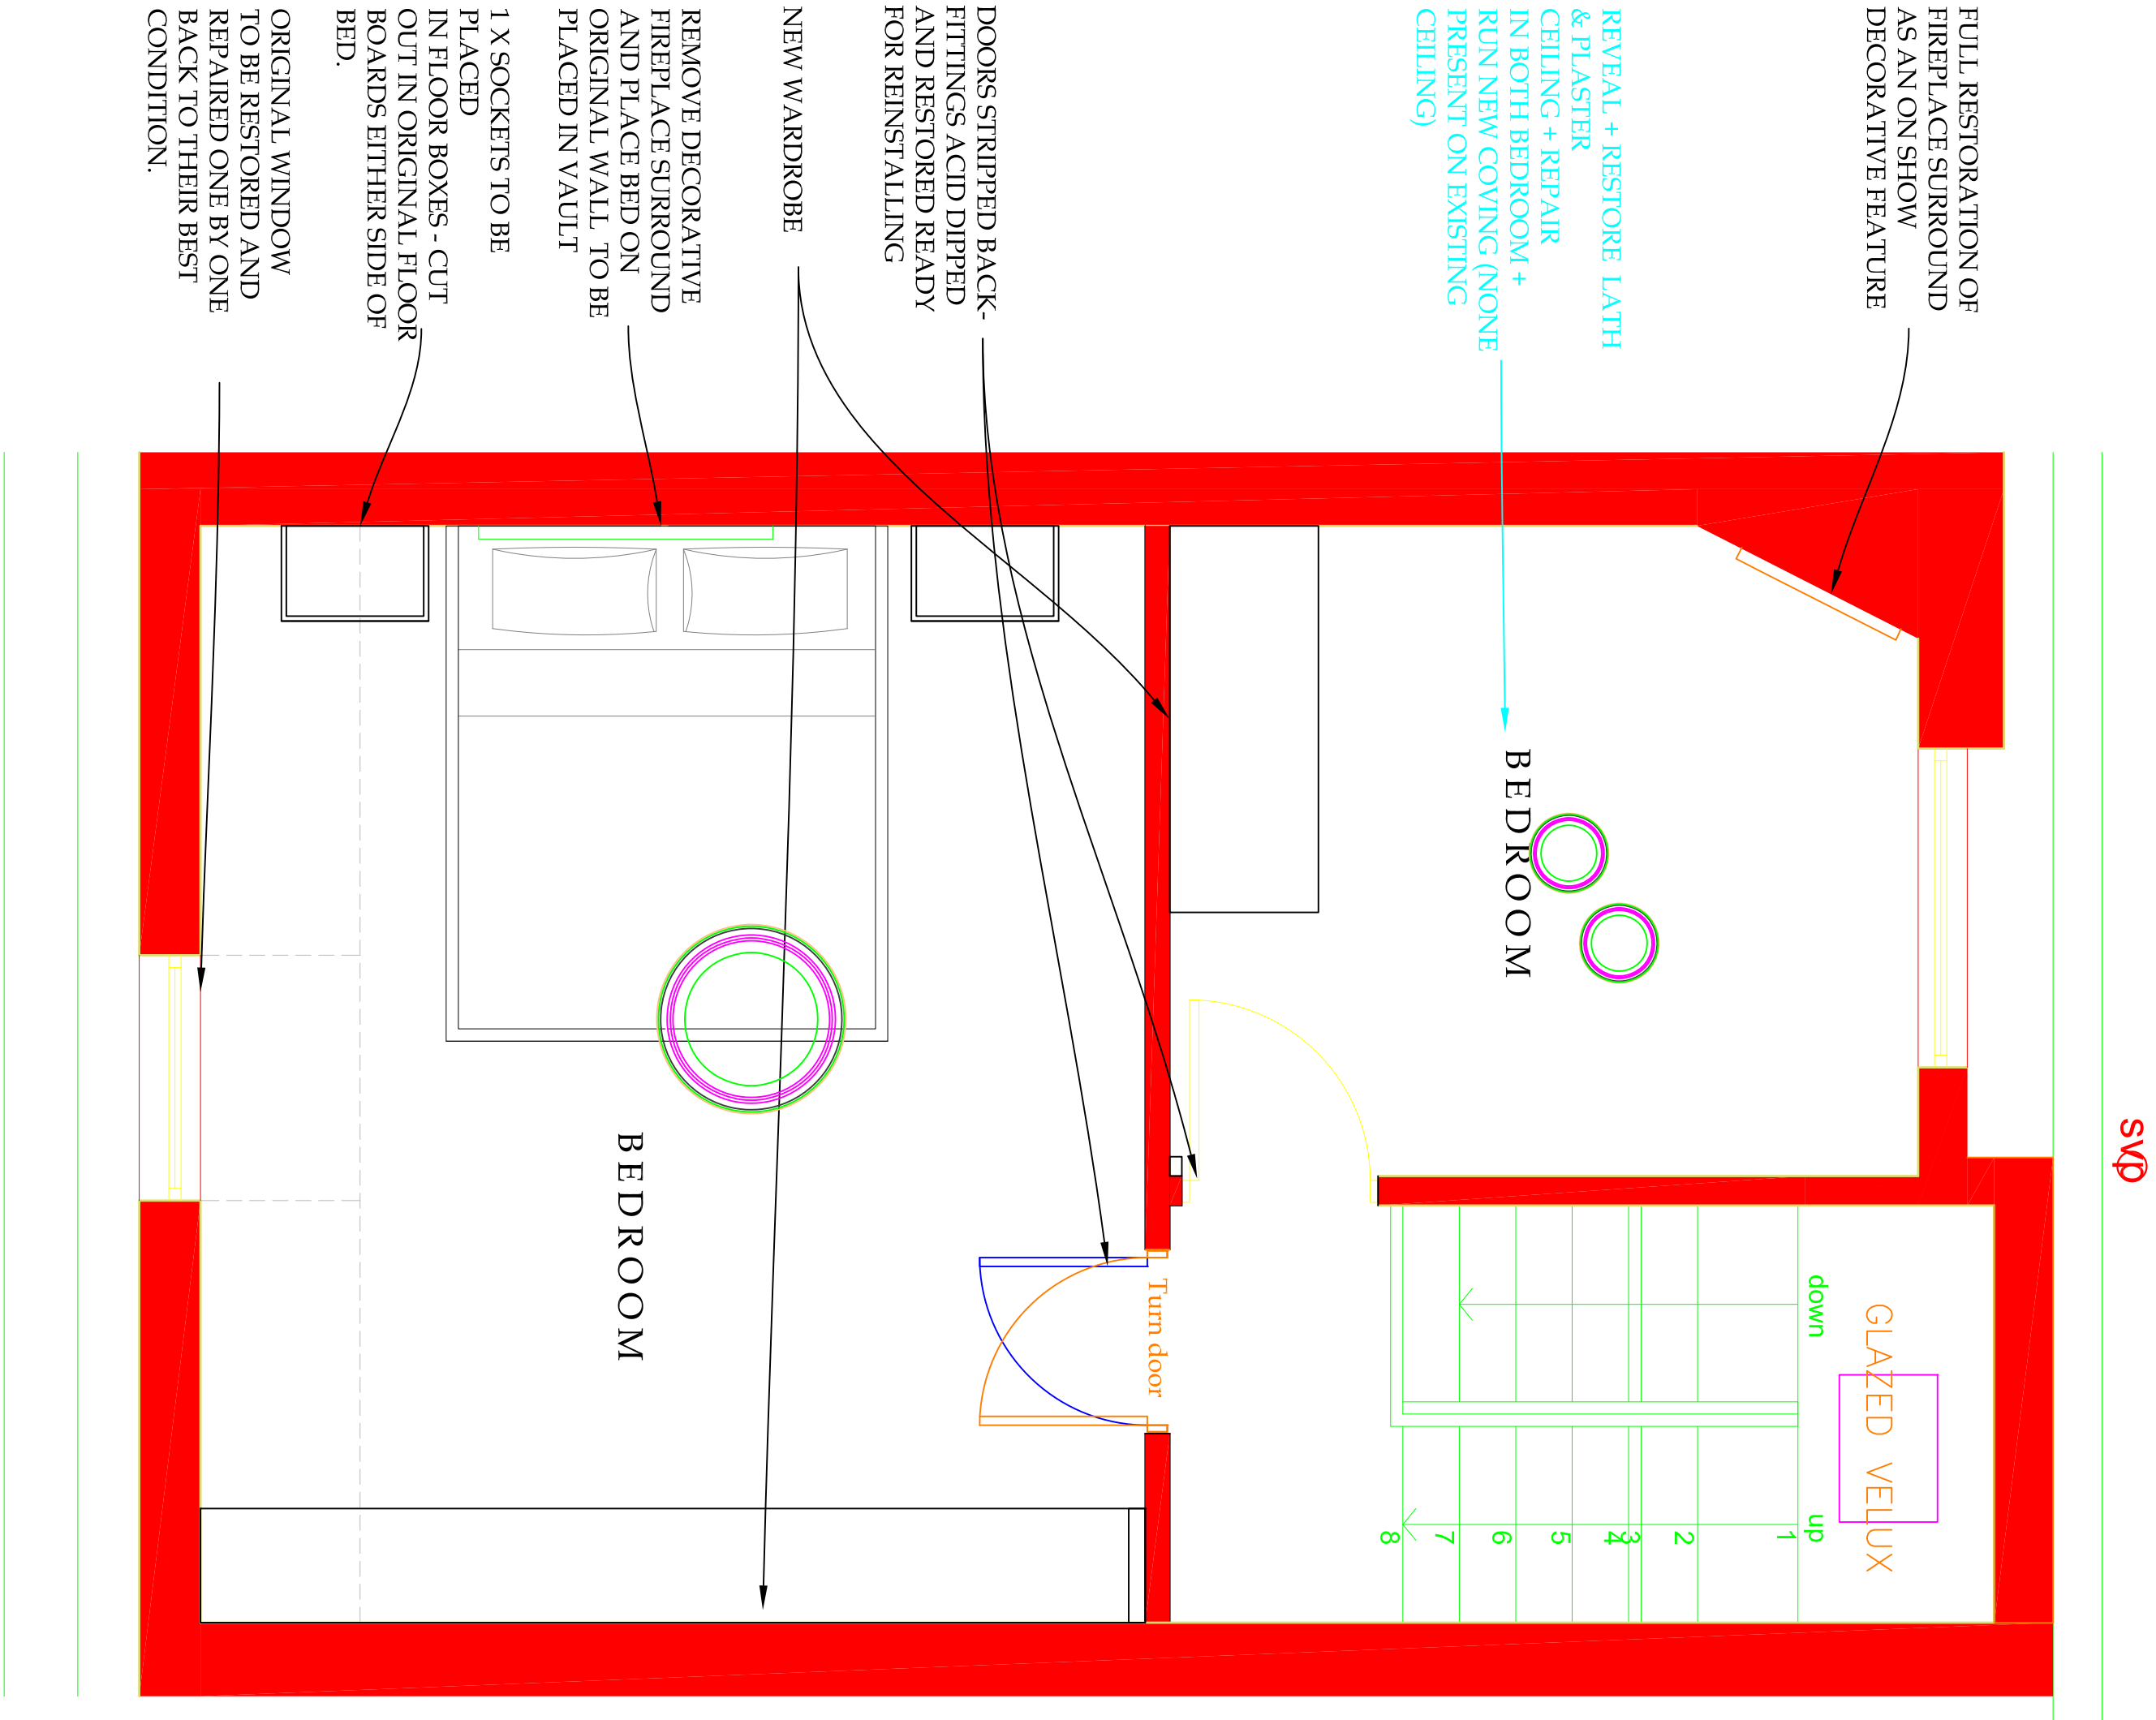

THIRD FLOOR



 <p>1.61 LONDON 154 BUCKINGHAM PALACE RD SW1W 9JR</p>	1.61 LONDON		Drawing No: GROVE TERRACE Q: SFTFGAN		Project: 18 GROVE TERRACE		16.06.2021		Scale: 1:25 A1	
	Revision: 7		PLEASE NOTE THAT THESE DRAWINGS ONLY REPRESENT DESIGN AND CONTENT AND ARE MERELY TO BE USED TO SHOW AESTHETICS AND NOT IMPLEMENTATION							