


ST AUGUSTINE'S ROAD

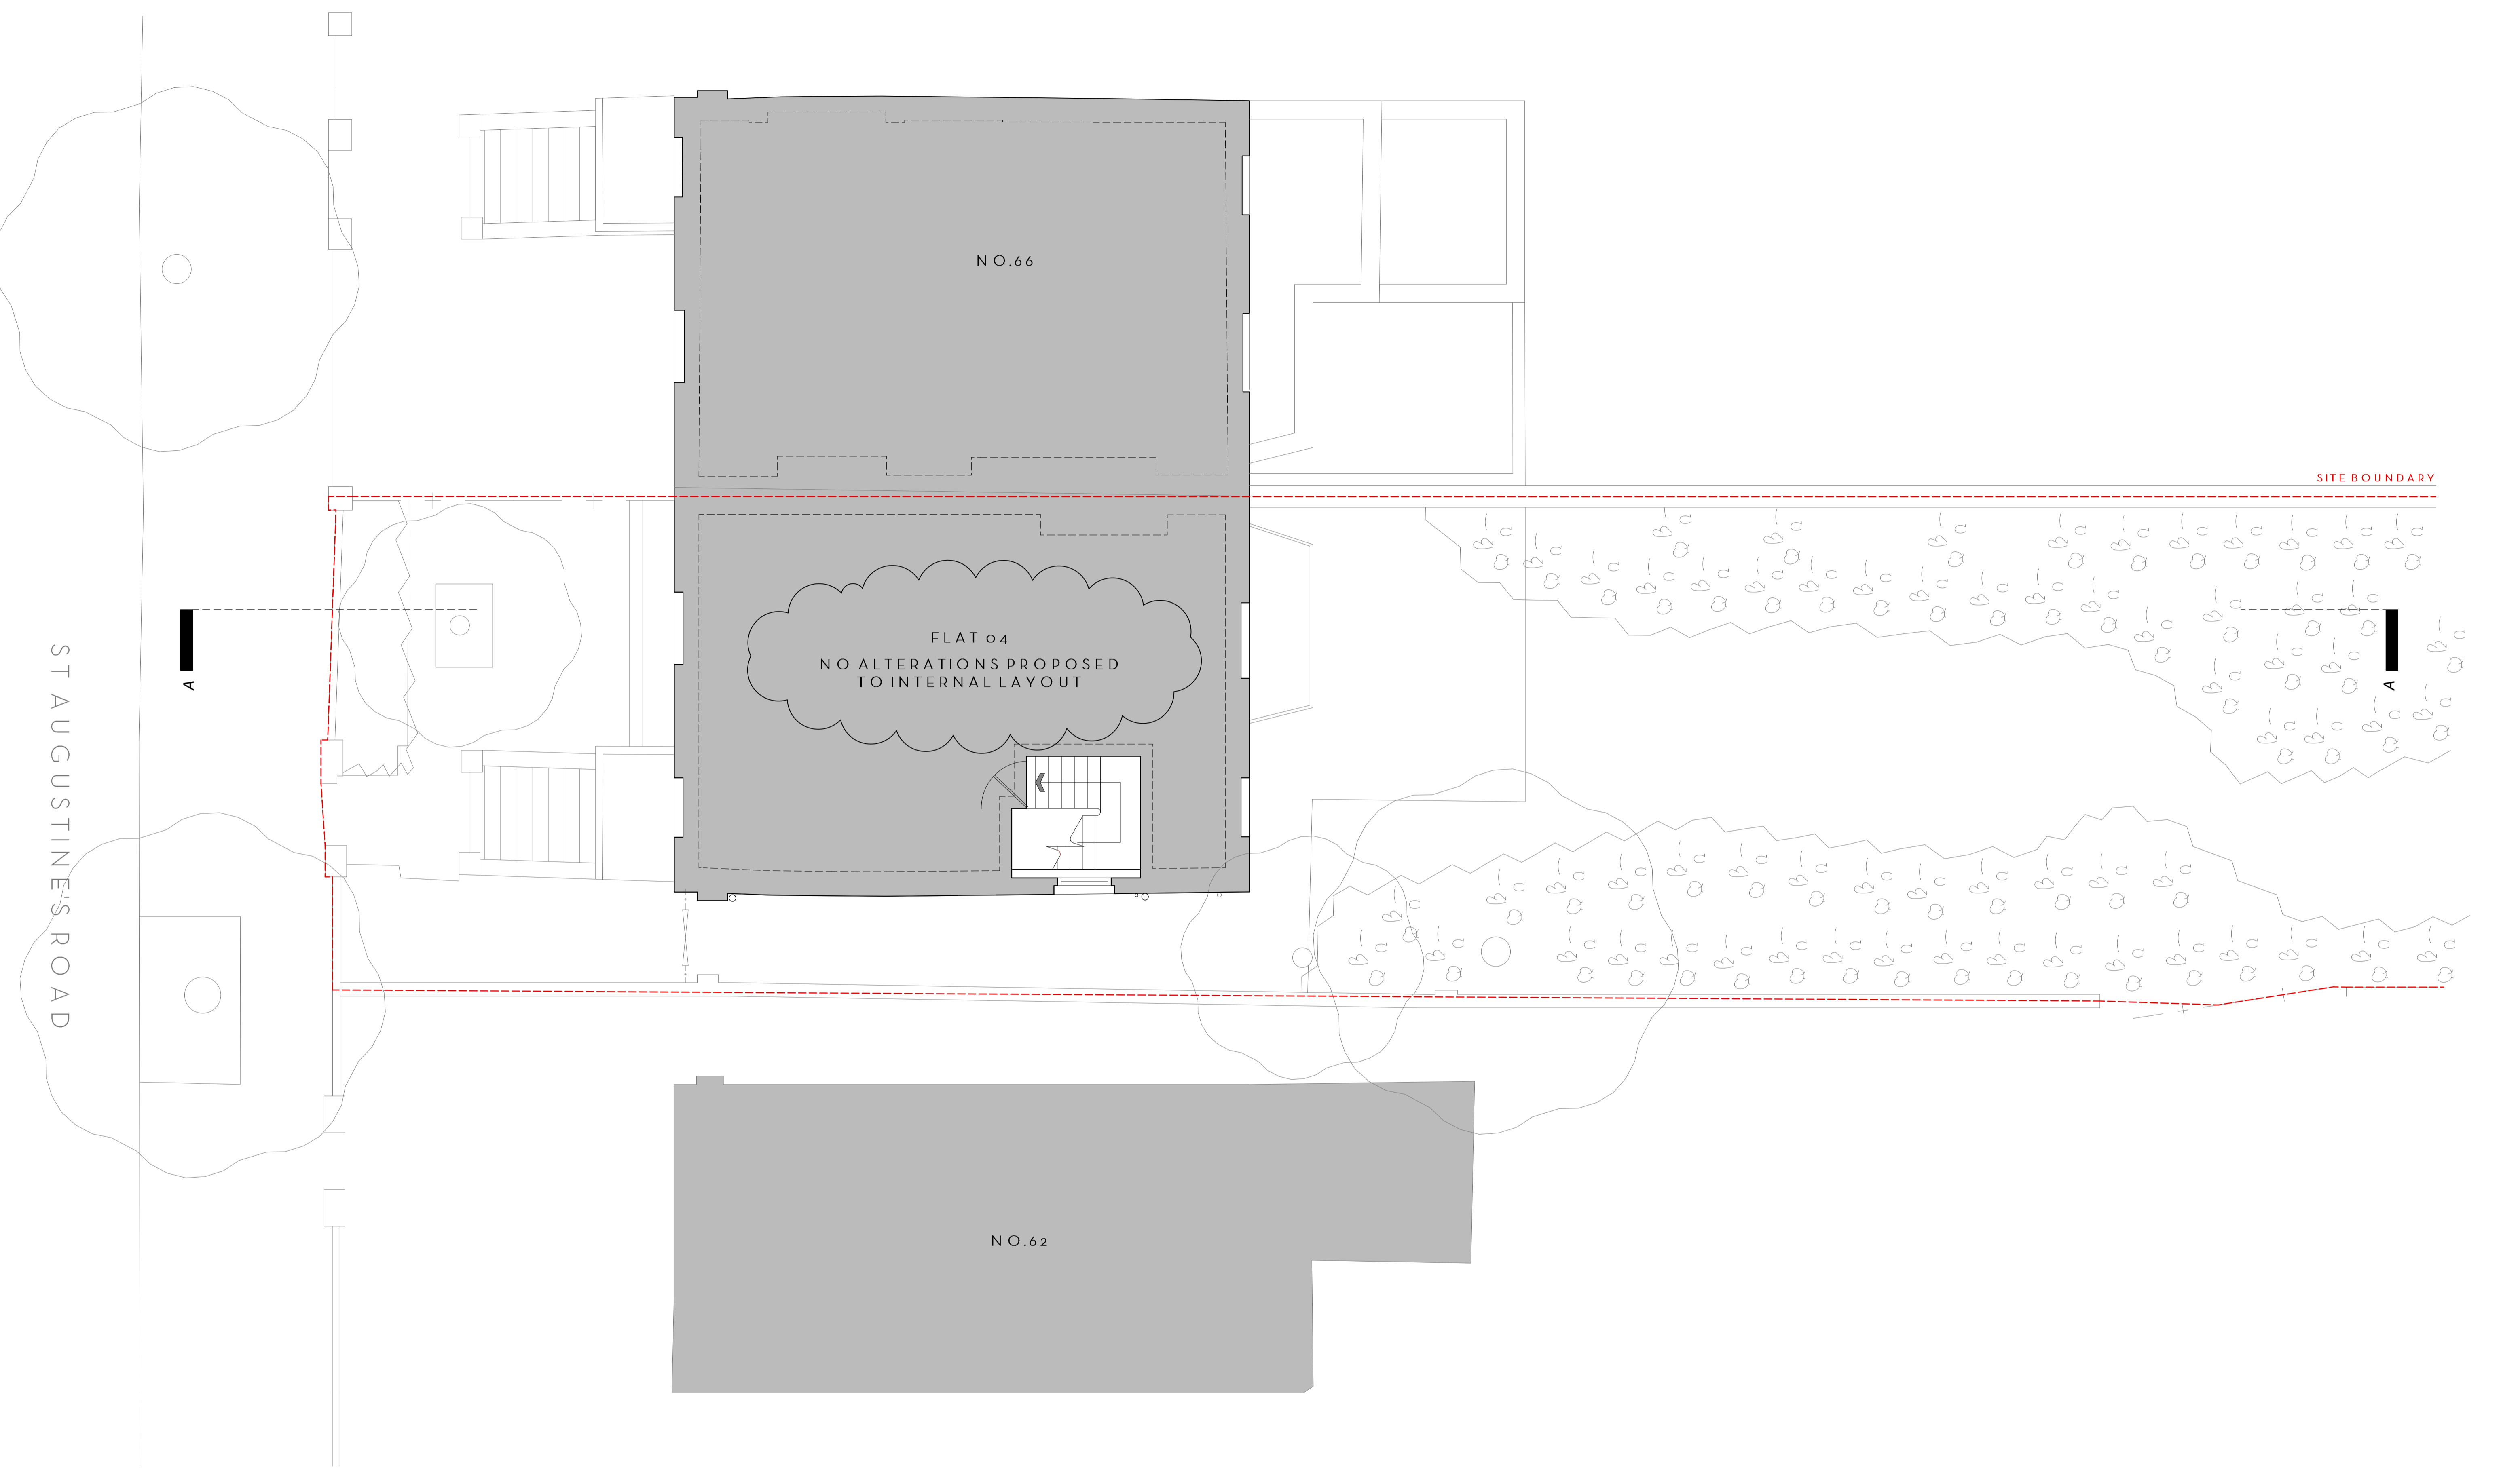

SITE BOUNDARY

FLAT 04  
NO ALTERATIONS PROPOSED  
TO INTERNAL LAYOUT

NO.66


NO.62

A

A

FOR PLANNING

Do not scale. Use figured dimensions only.  
All dimensions to be checked on site.  
All drawings to be read in conjunction with  
the Structural Engineer's drawings.

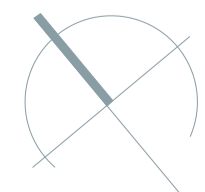

64 ST. AUGUSTINE'S ROAD

EXISTING SECOND FLOOR

PROJECT 64 St. Augustine's Road  
 ADDRESS 64 St. Augustine's Road, London, NW1 9RP  
 CLIENT Bubble Investments Ltd  
 AUTHOR Jeremy  
 DATE 18.11.20 SCALE 1:50 @ A1  
 DRAWING 212-EX-102-01



(T.F) 07951 248 528  
muntiny-architecture.com

DESCRIPTION	BY	DATE	REV
Layout description note amended	Jeremy	22.03.21	01
The drawings the copyright of Muntiny Architecture Ltd. Not to be reproduced, retained or disclosed to any unauthorised person either wholly or in part without written permission.			

