

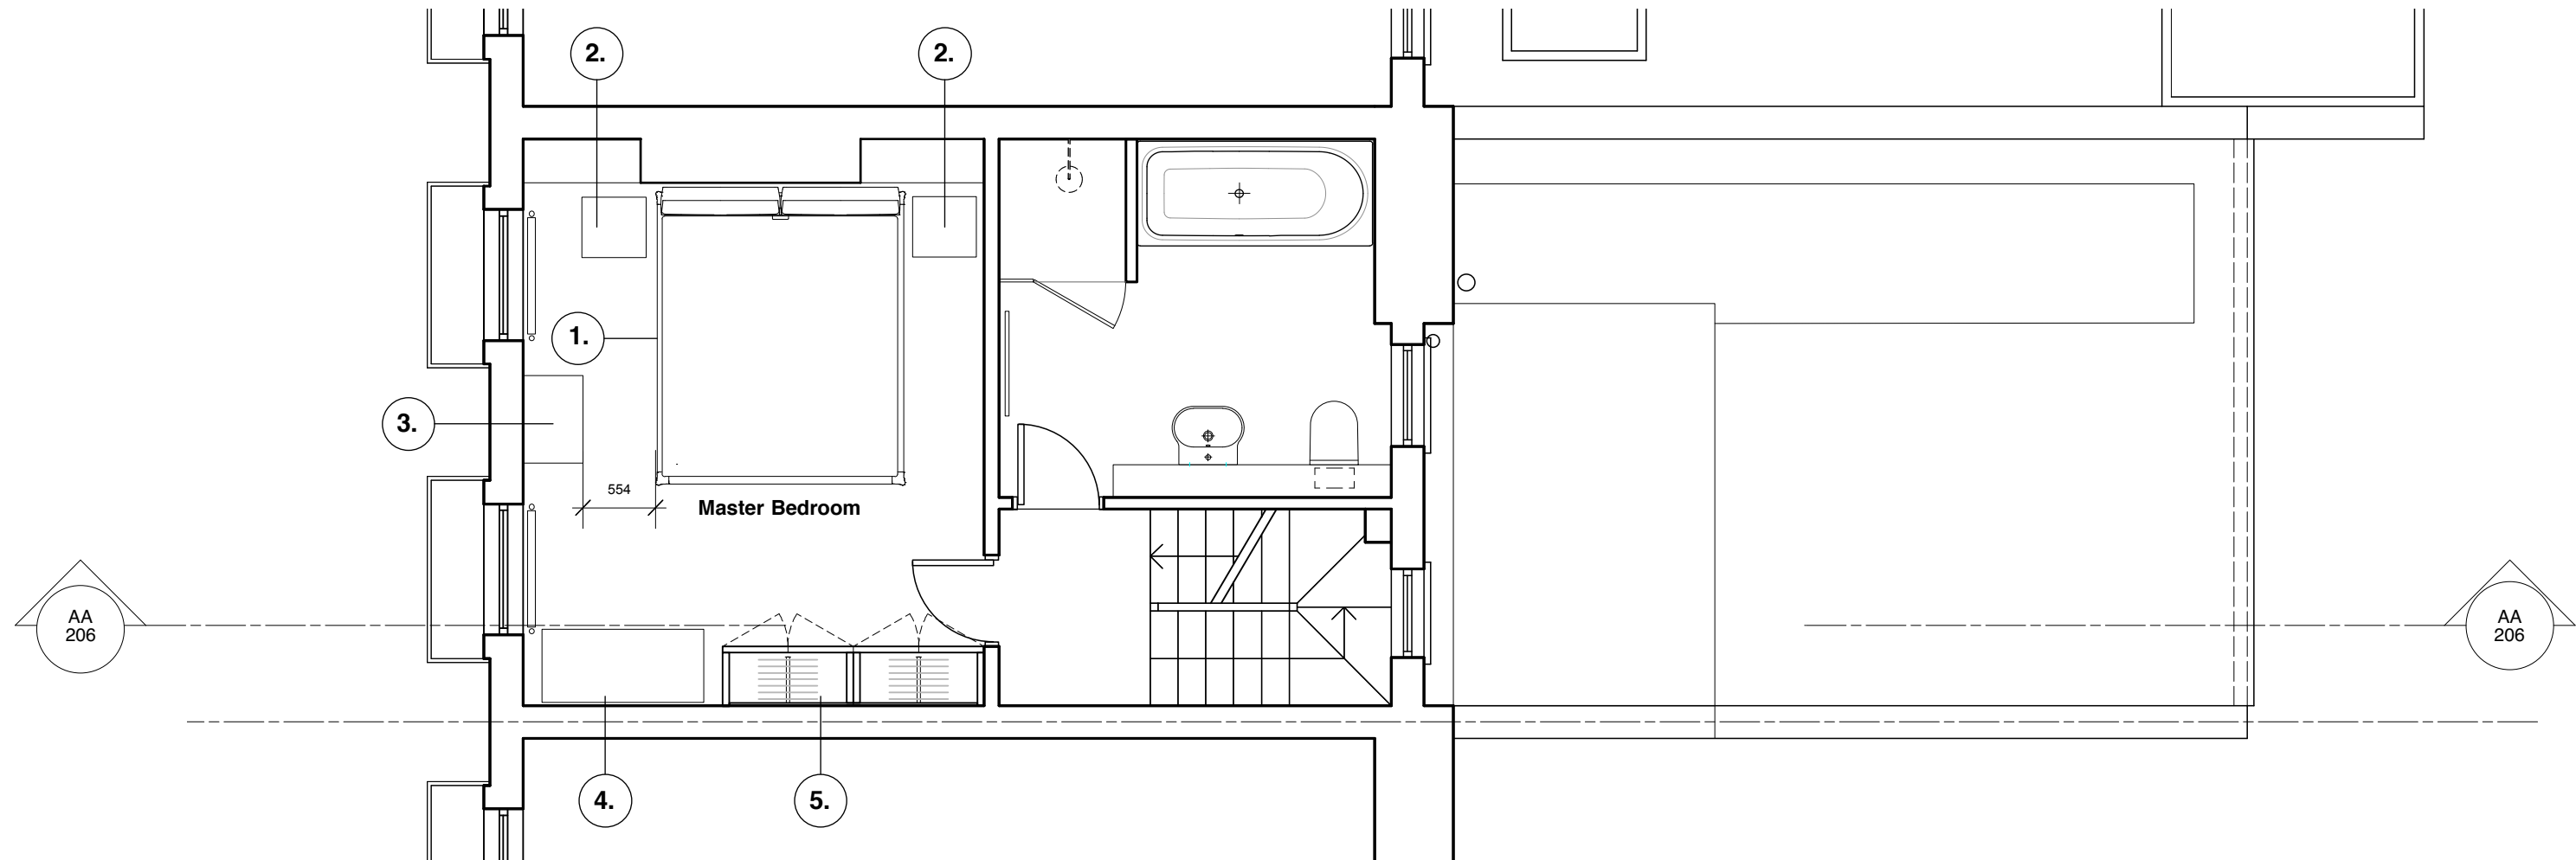


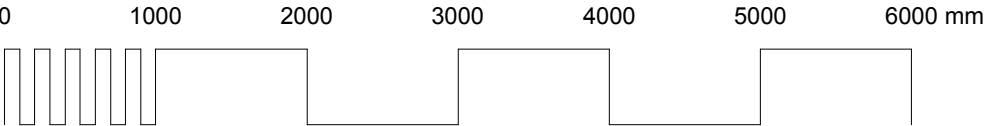

Key:

- 1. Poliform 'Park' bed (1910x2250)
- 2. Flou Juta bedside tables (490x460x440h)
- 3. Flou Juta Settimanale (670x460x1220h)
- 4. Flou Juta Chest of Drawers (1235x560x690h)
- 5. Fitted front to back slider hanging

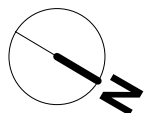

Revisions	
A 16.06.2021 Amended for listed building application	

For planning	
ALC 203	First Floor as proposed
Scale 1:50 @ A3	
April 2021	111 Arlington Road London NW1 7LE
Appleton Weiner	
19 Wallace Road London N1 2PG Telephone 020 7253 8387	
ALL DIMENSIONS TO BE CHECKED ON SITE. DISCREPANCIES TO BE REFERRED TO APPLETON WEINER.	
DO NOT SCALE OFF THIS DRAWING. ALL DRAWINGS RETAIN APPLETON WEINER COPYRIGHT ©	