



All dimensions to be checked on site.
Do not scale off this drawing.
All dimensions are shown in millimetres unless otherwise stated.
IF IN DOUBT ASK

02C Change of structure 31.02 HED

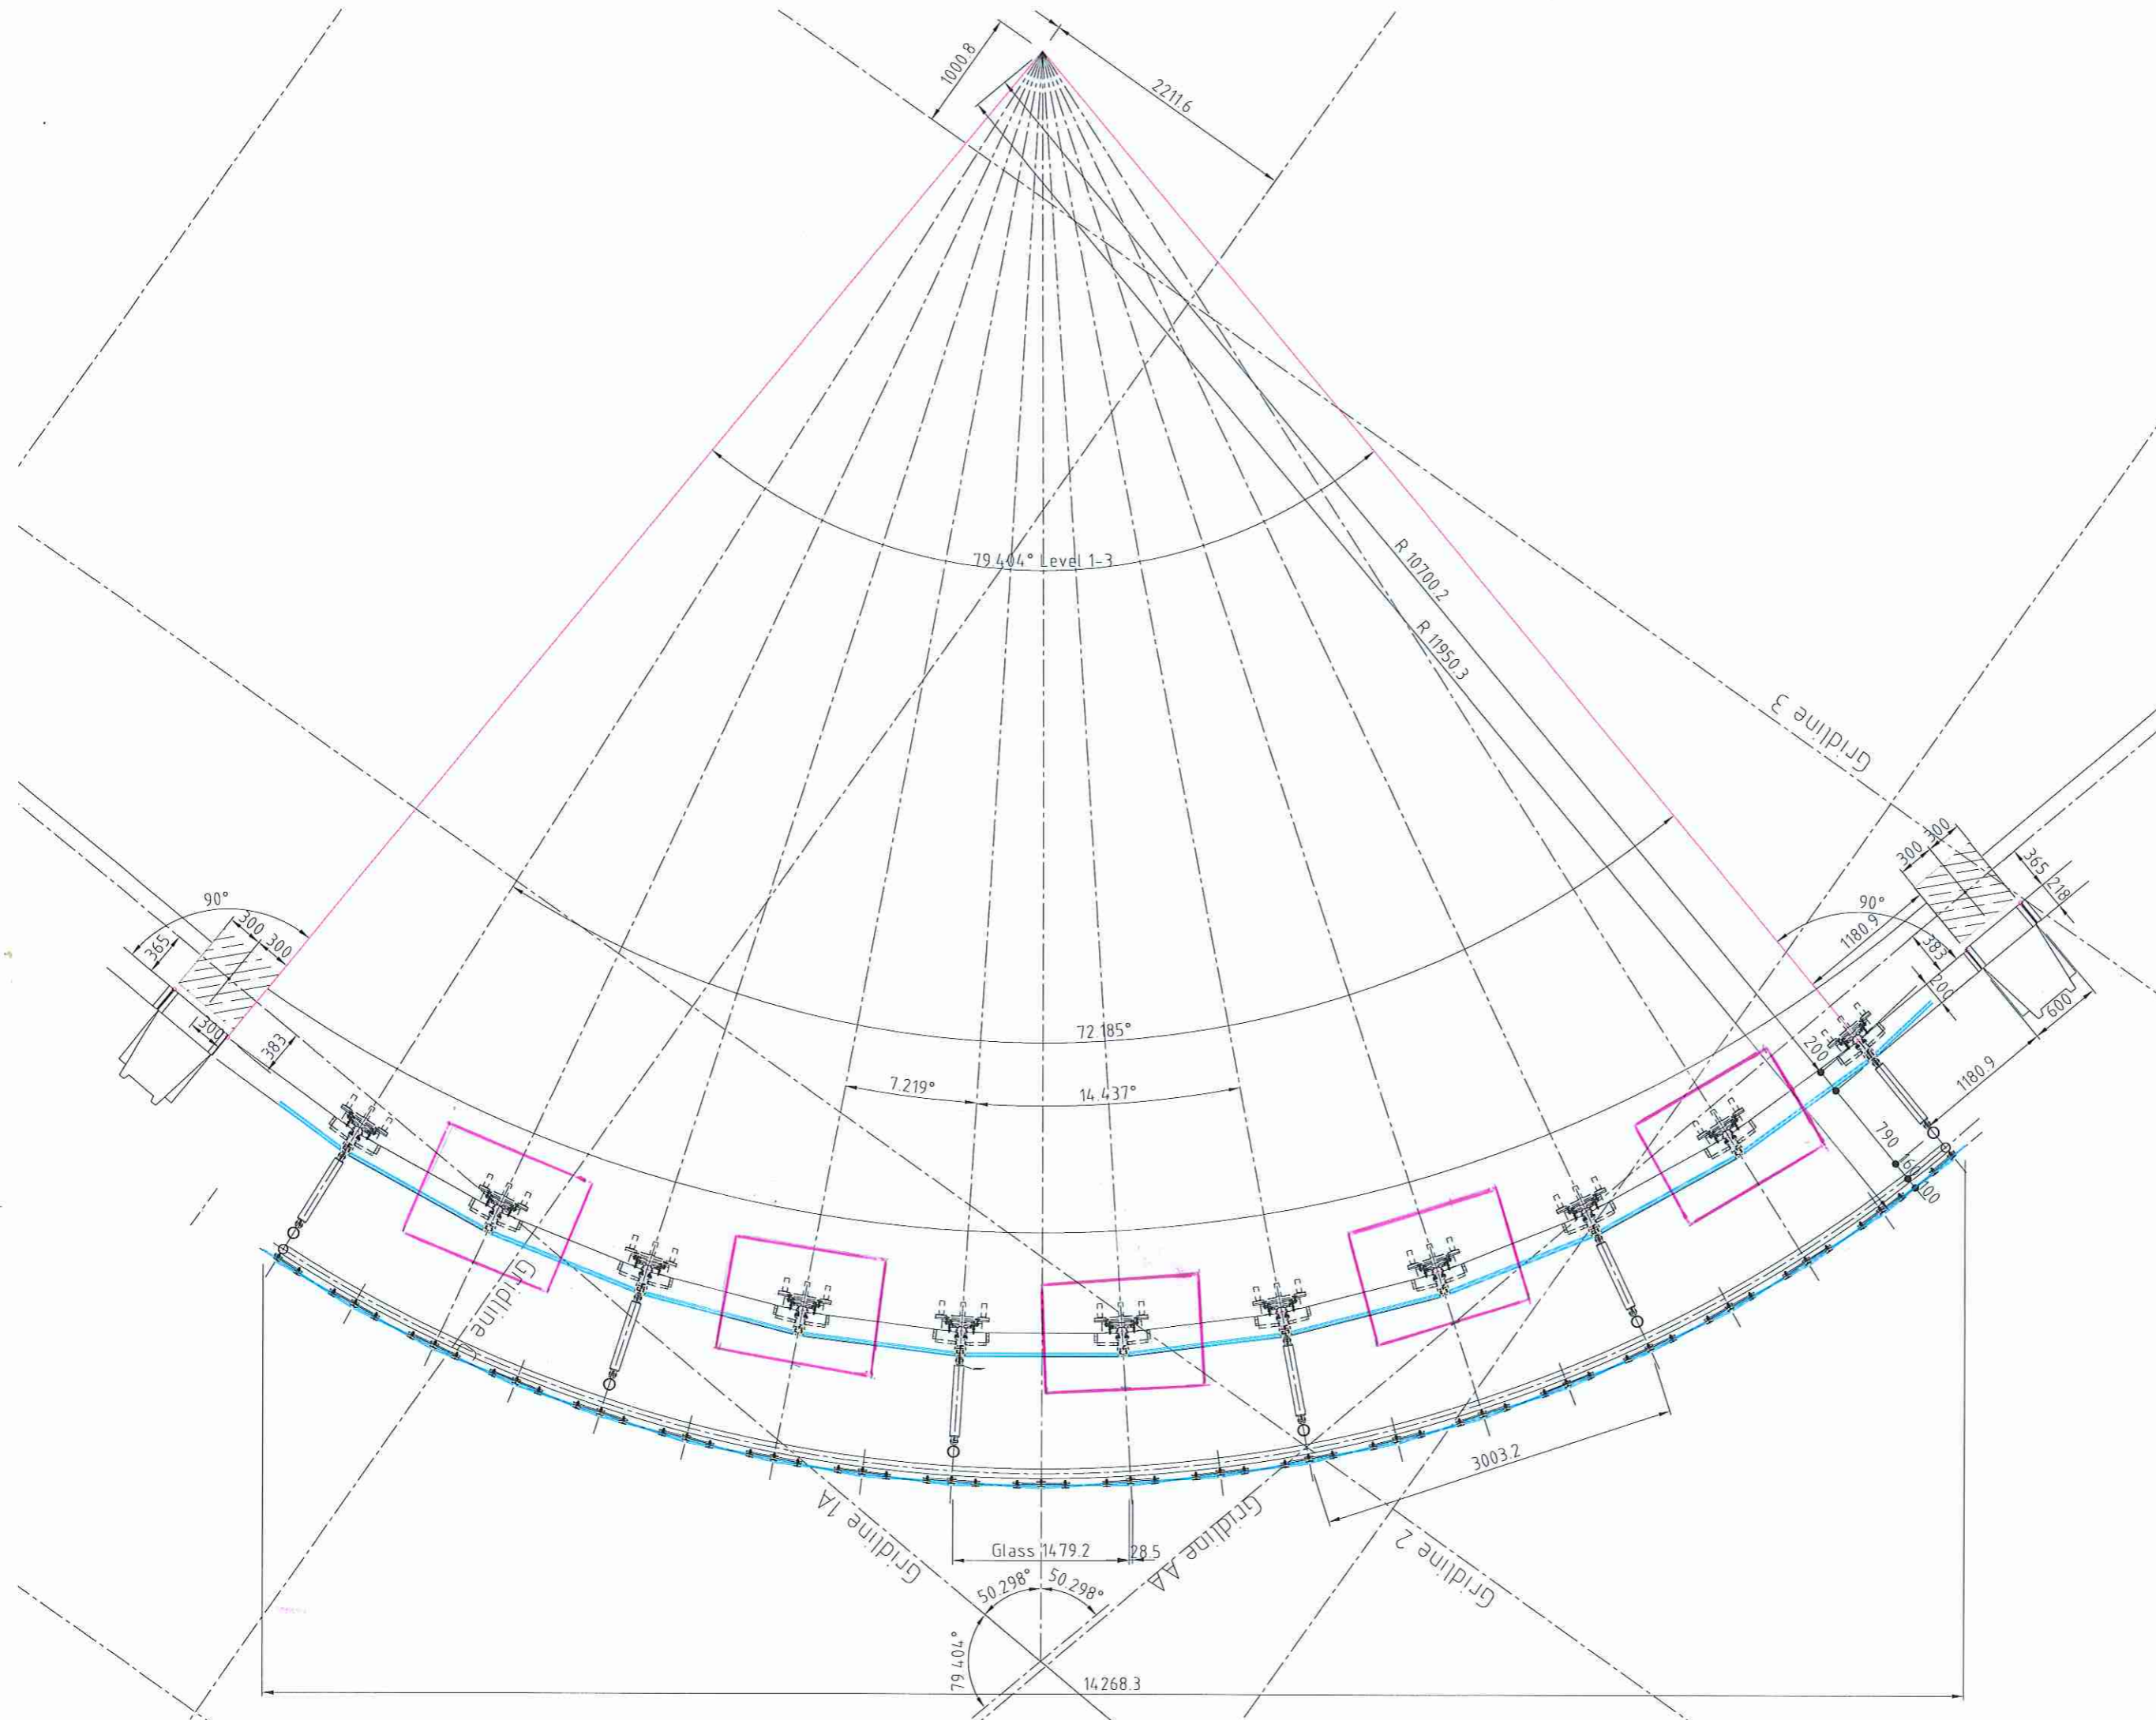

- AIR PURIFICATION UNITS

KEY PLAN

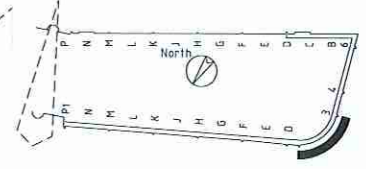

University College London Hospitals NHS
NHS Trust

HEALTH MANAGEMENT (UCLH) plc

Contractor
BEJV
ARCHITECTURAL PROJECTS
BUILDING SERVICES - HEAVEN TREES
Tel: 020 7874 0874
Fax: 020 7874 0800 email: document.control@bejv.co.uk

Bug-A-Technic
Anhangsellschaft 6931 Kinnelbach
Hofsteigstraße 7 Austria
Tel: +43 5376/692-0
Fax: +43 5376/99508

The Redevelopment of
University College London Hospitals
Euston Road Proposal

Podium
Feature Screen
Horizontal Section
Level 1-3

FOR REVIEW		
1:25 (A1), 1:50 (A3)		
31.7.02	HED	
2000011	HS250	02C
10.004		plot date: 31.10.2002