


This drawing is the property of Perkins&Will UK Ltd. No disclosure or copy of it may be made without the written permission of Perkins&Will UK Ltd.


All information, areas, dimensions and datum levels are subject to detailed survey, detailed design and investigative work. Do not scale from the drawing.

NOTE: DOCUMENTS ARE INCOMPLETE AND MAY NOT BE USED FOR REGULATORY APPROVAL, PERMITTING, OR CONSTRUCTION PURPOSES.

150 Holborn

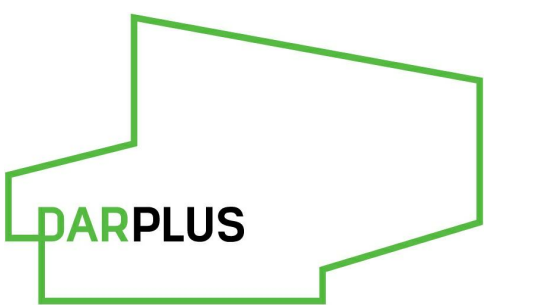

DAR
WIGMORE STREET
LONDON W1

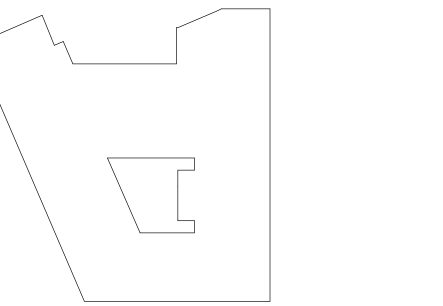

NO	DATE	DESCRIPTION
C05	STAGE 05	20210105
C04	STAGE 05	20200621
C03	STAGE 05	20200409
C02	STAGE 05	20190511
C01	STAGE 05	20190322
PI 2	STAGE 04	20180810
PI 1	STAGE 04	20180727
WKS	REV	DATE

Date: 07/27/18

Job Number: 325424

Scale: 1:20

Drawn: Author

Checked: Checker

Approved: Approver

CDE STATUS

STAGE 05 - FOR CONSTRUCTION

TITLE

Enlarged Plans - L00

West External Corridor

SHEET NUMBER

150 PWA Z1 00 DR A 4060


PROJECT | AUTHOR | VOLUME | LEVEL | TYPE | SCALE | STATUS

CDE STATUS CODE REVISION


AZ C05

Copyright © 2018 Perkins&Will

WEST CORE GF
PUBLIC ACCESS
CORRIDOR
SPECIALIST
LIGHTING
LOCATION, FOR
DIRECTION OF
LIGHT REFER TO
4061

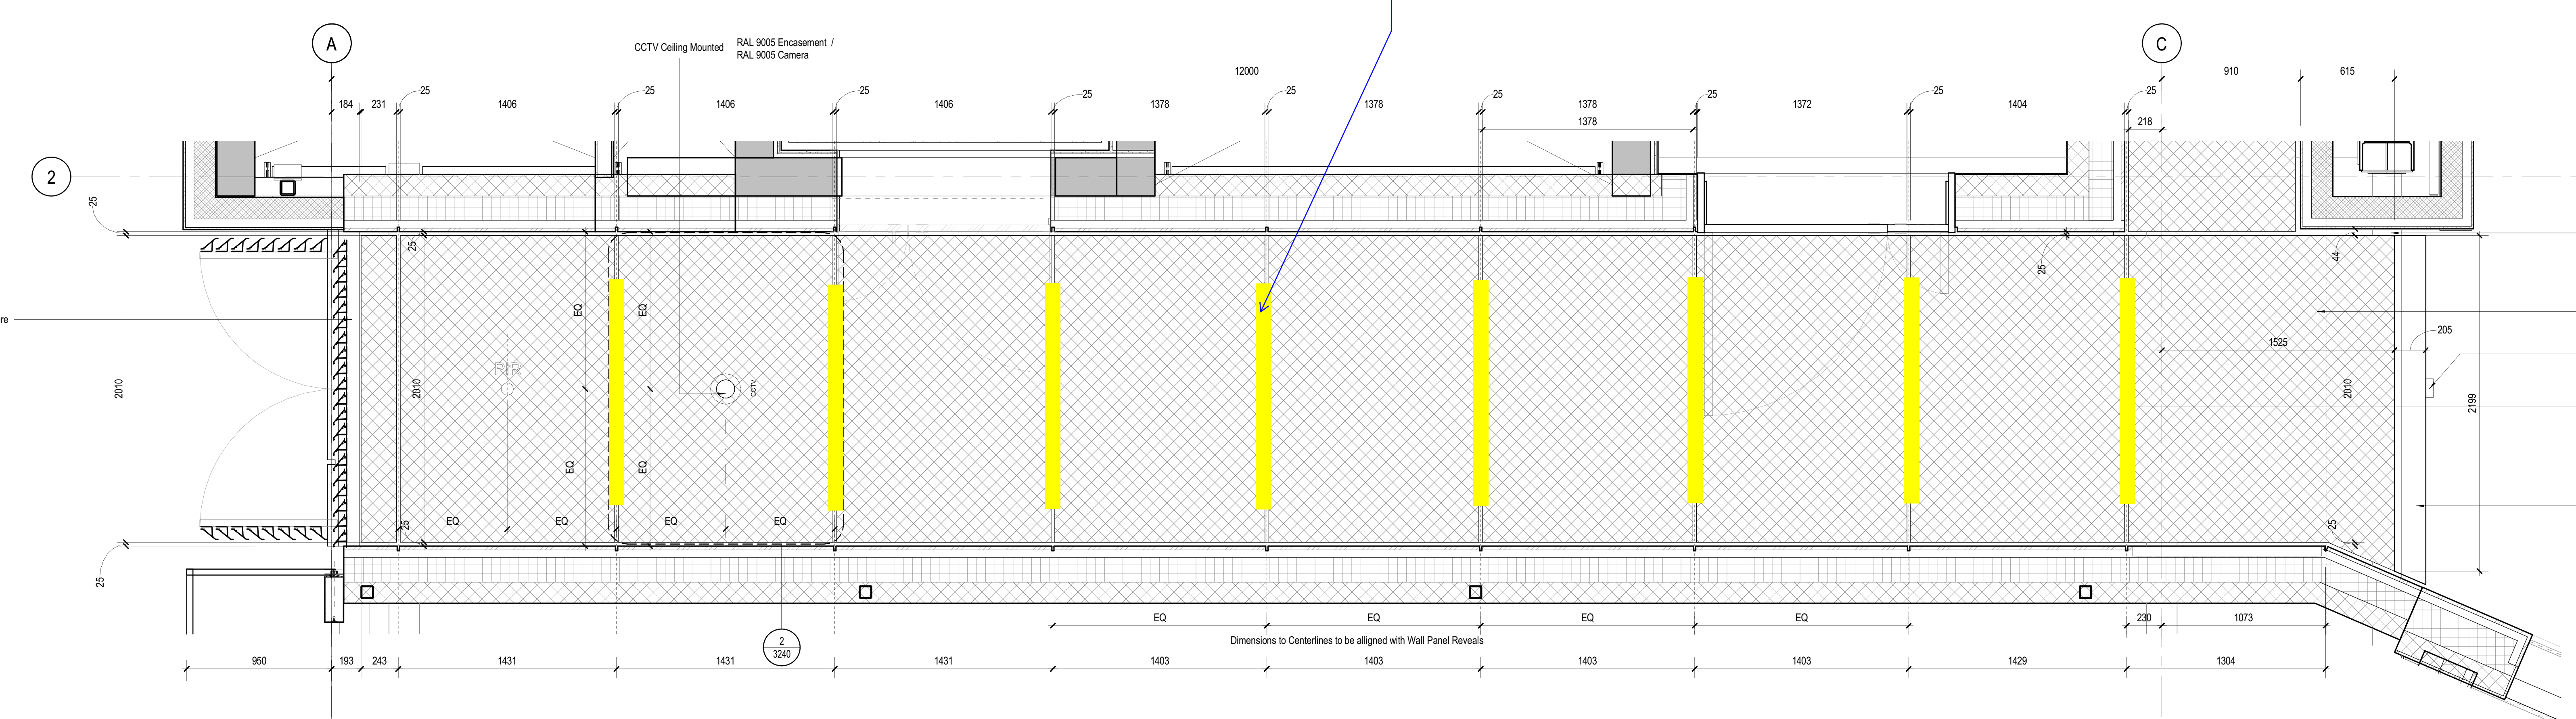

2 West Access Corridor L00 - Enlarged RCP
1:20 Referencing View: 1/ A1400

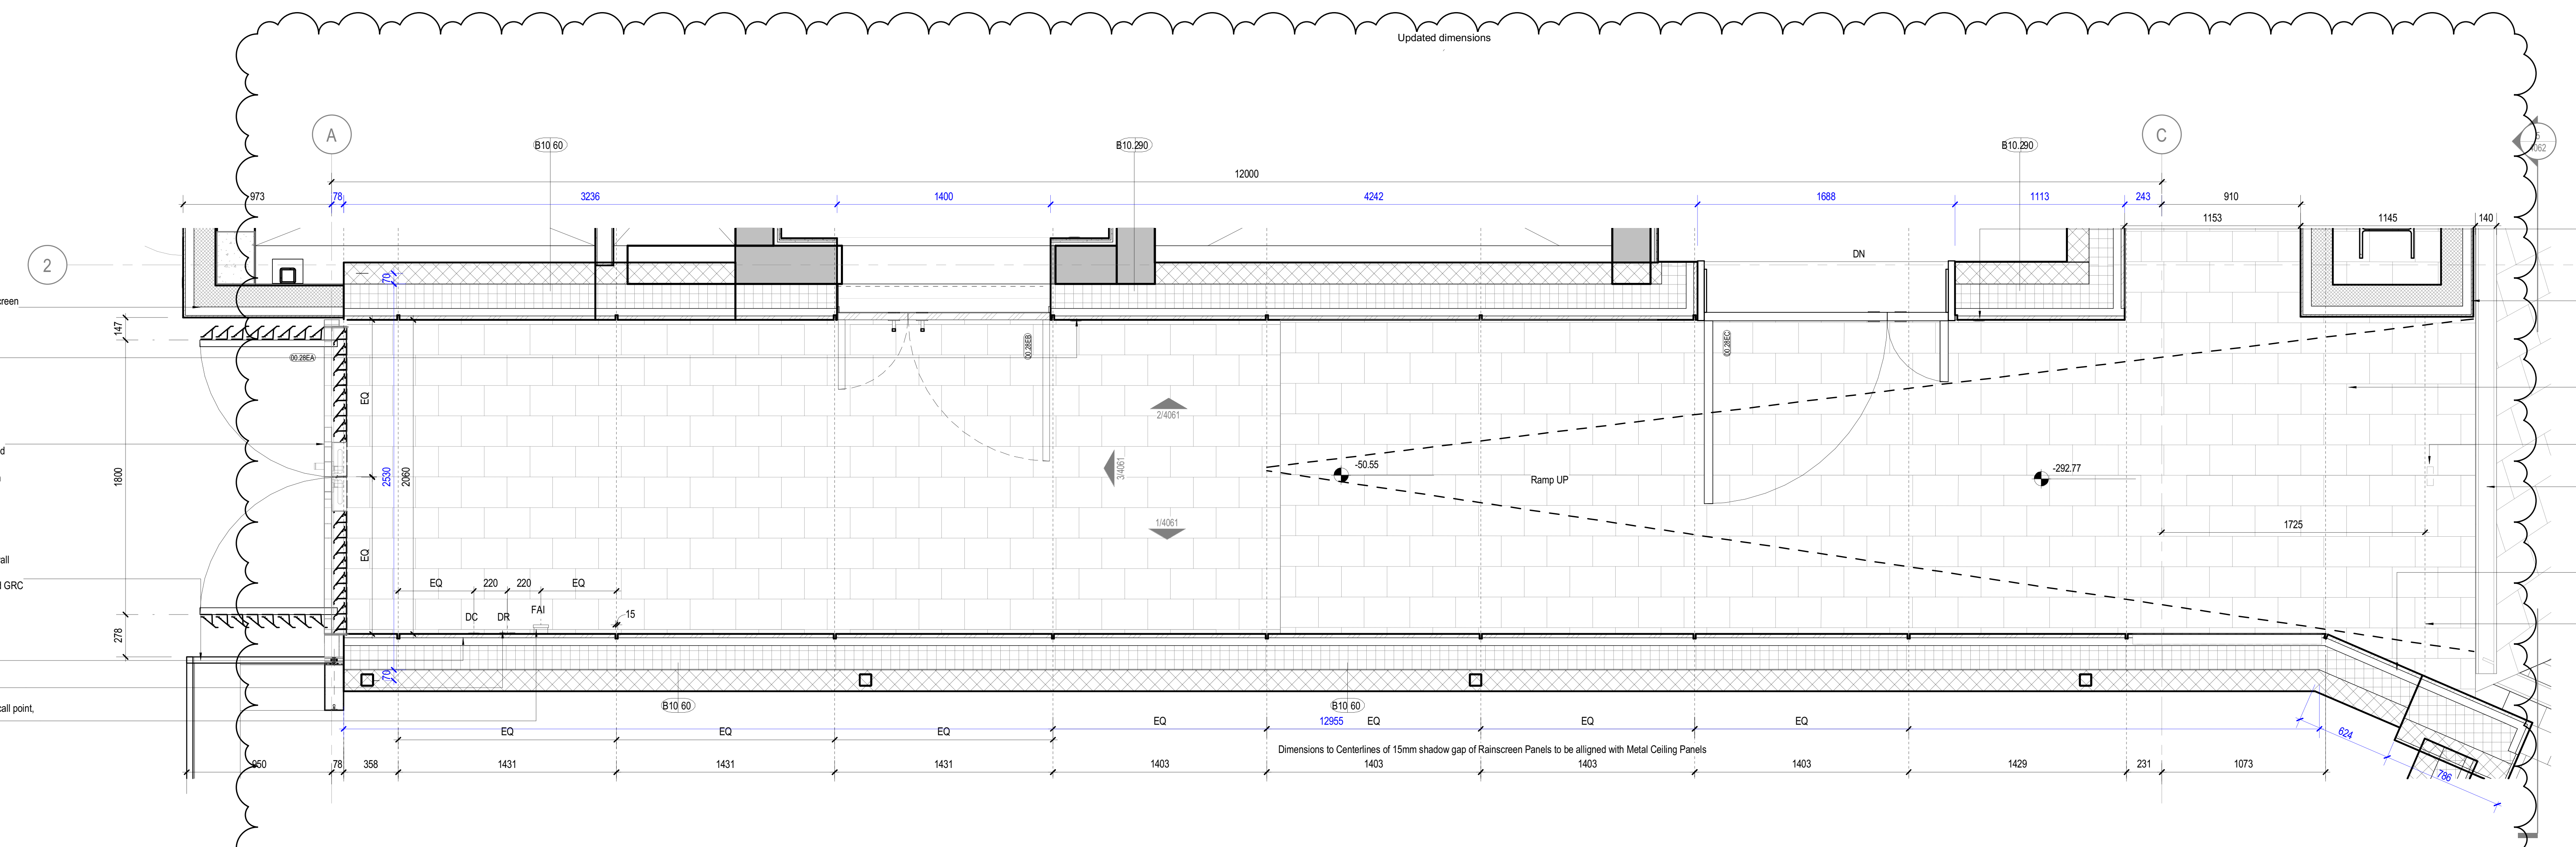

1 West Access Corridor L00 - Enlarged Plan
1:20 Referencing View: 1/ A1100

