

This drawing is the property of Perkins+Will UK Ltd. No disclosure or copy of it may be made without the written permission of Perkins+Will UK Ltd.


All information, areas, dimensions and datum levels are subject to detailed survey, detailed design and investigative work. Do not scale from the drawing.

NOTE: DOCUMENTS ARE INCOMPLETE AND MAY NOT BE USED FOR REGULATORY APPROVAL, PERMITTING, OR CONSTRUCTION PURPOSES.

PROJECT

150 HOLBORN


EC1N 2NS

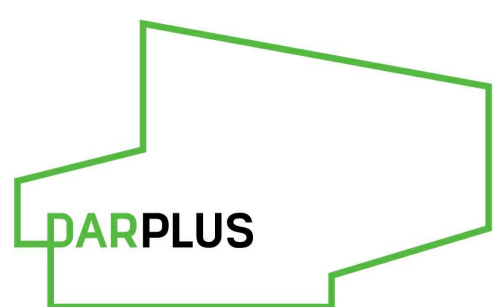

DAR

74 WIGMORE STREET

KEYPLAN

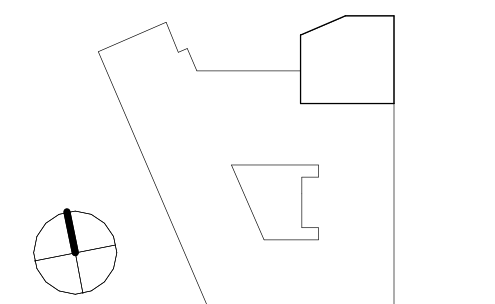

ISSUE CHART

C09	STAGE 05	2021/03/23
C08	STAGE 05	2021/01/27
C07	STAGE 05	2021/01/05
C06	STAGE 05	2020/09/20
C05	STAGE 05	2020/07/01
C04	STAGE 05	2020/03/12
C03	STAGE 05	2020/02/03
C02	STAGE 05	2019/05/31
C01	STAGE 05	2019/06/17
PI 2	STAGE 04	2019/06/10
PI 1	STAGE 04	2019/04/20
NAK1	BLUE	DATE

Date 04/20/18
Job Number 325424
Scale 1 : 20
Drawn Author
Checked Checker
Approved Approver

CDE STATUS

STAGE 05 - FOR CONSTRUCTION
TITLE**Enlarged Plans -
External Corridor**



SHEET NUMBER

150 PWA 22 XX DR A 4051

PRODUCT | AUTHOR | VOLUME | LEVEL | TYPE | SCALE | REVISION

CDE STATUS CODE
A2 REVISION
C09

Copyright © 2016 Perkins+Will

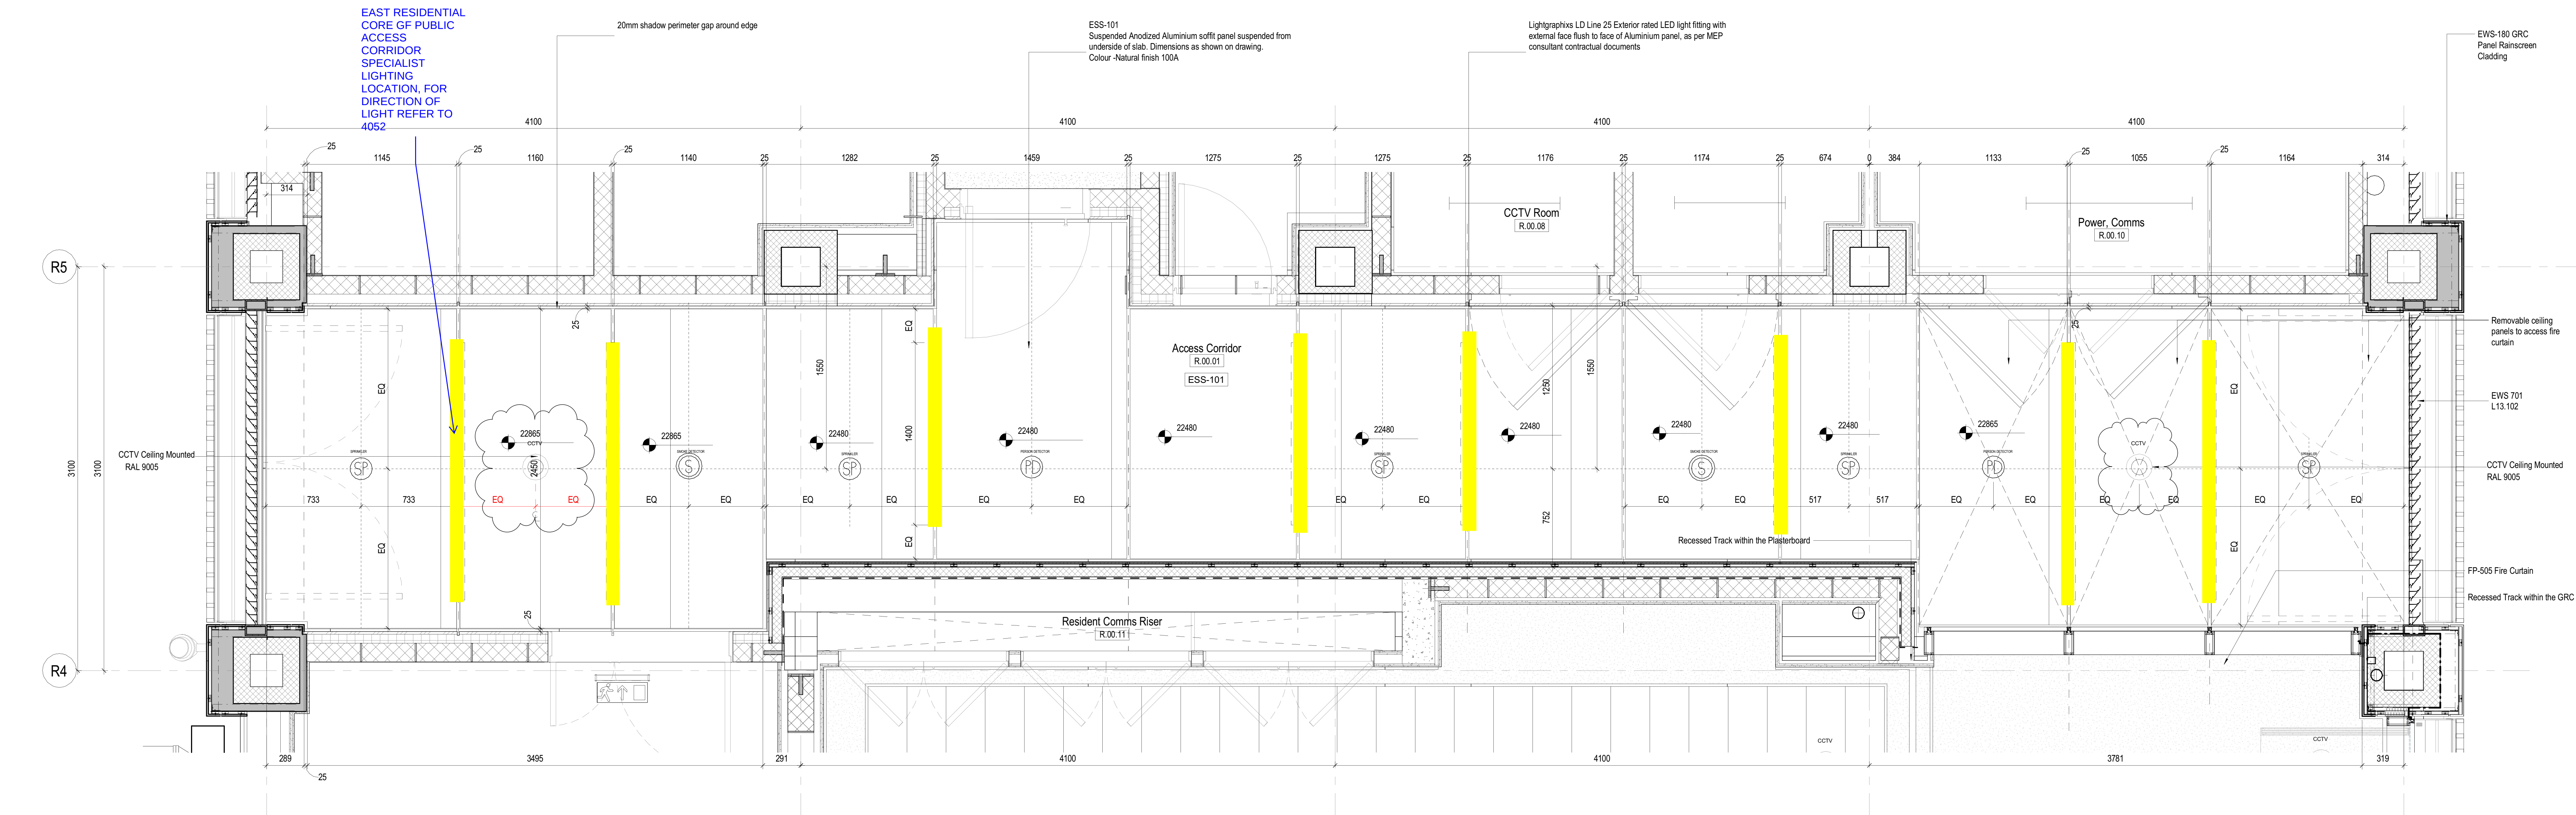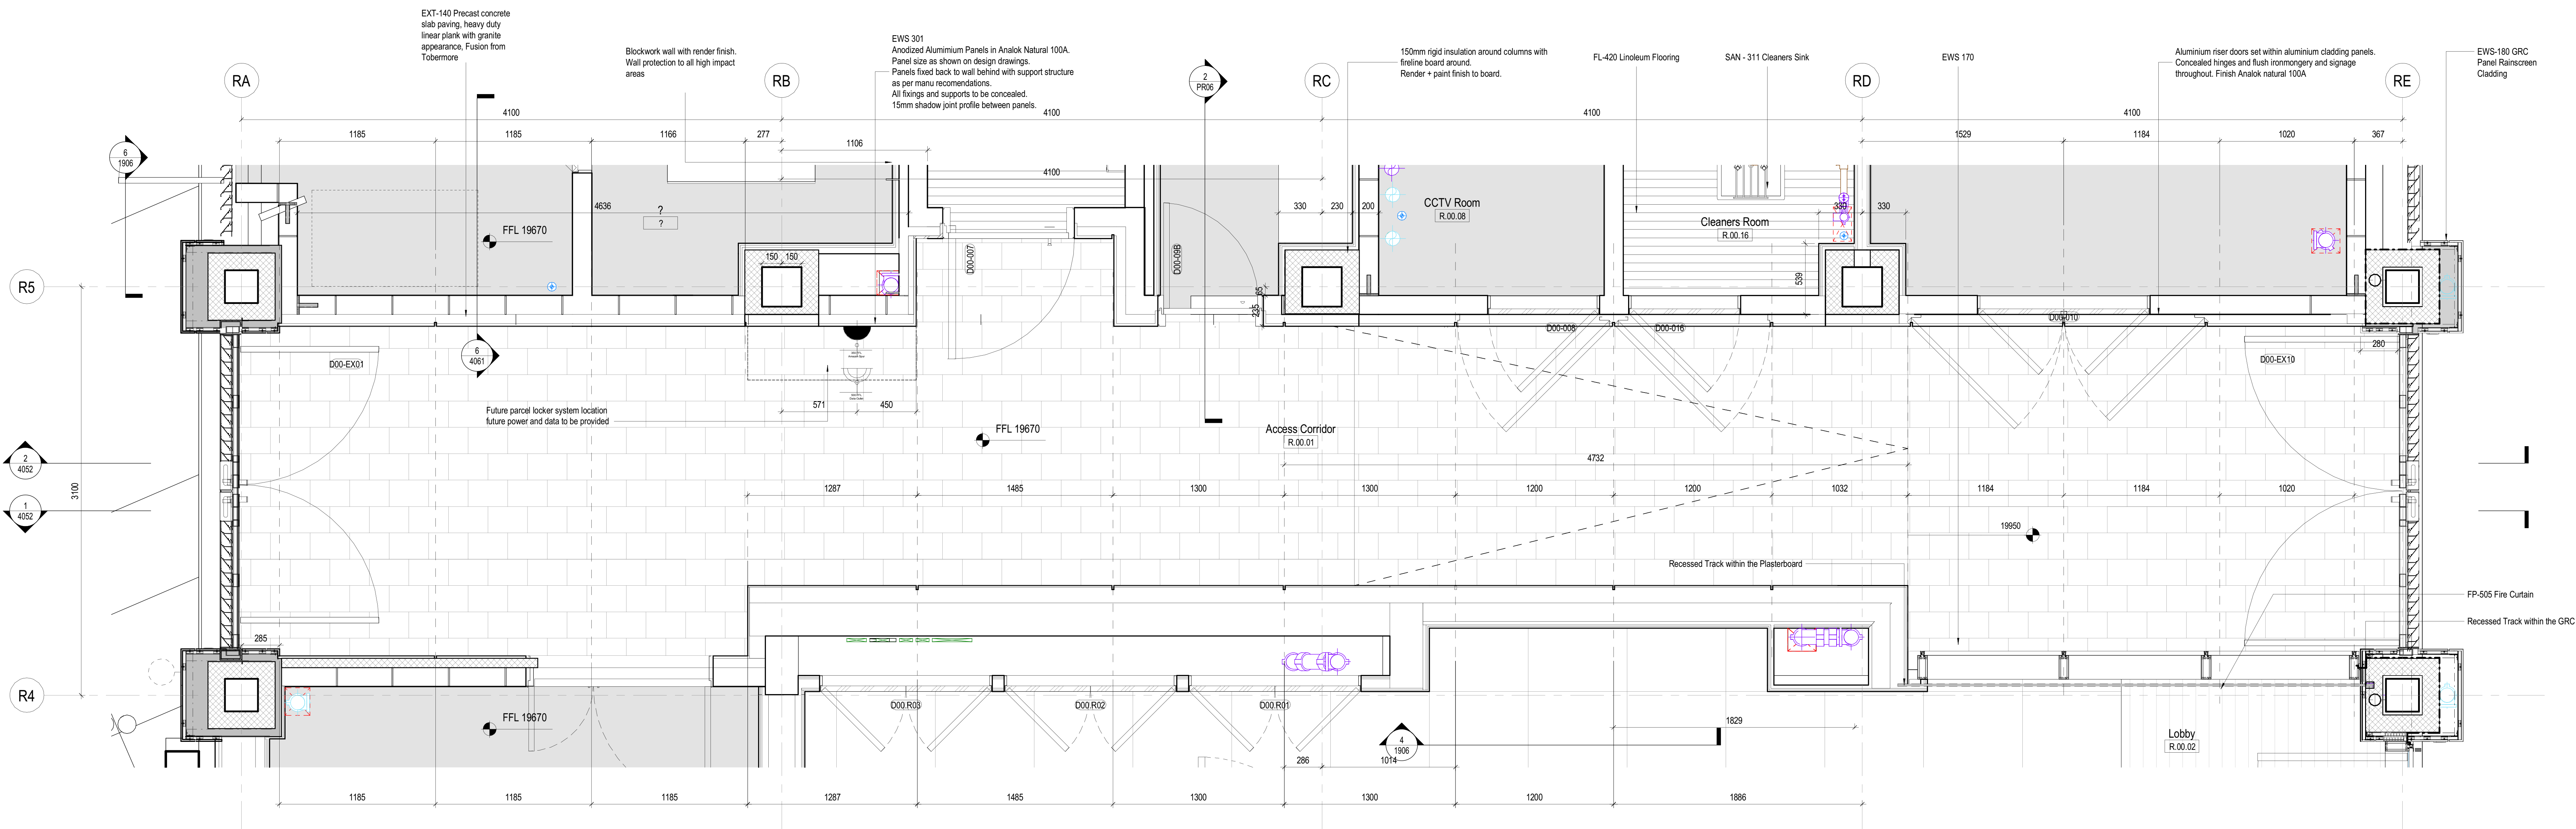**2 Access Corridor Enlarged RCP**
1 : 20**1 Access Corridor Enlarged Plan**
1 : 20