



Timber glazed window/door for access to roof terrace

1100mm high toughened etched glass privacy screen with internal timber trellis.


Plants to perimeter of terrace with 650mm setback to side and 2000mm setback to rear to avoid any overlooking/loss of privacy.

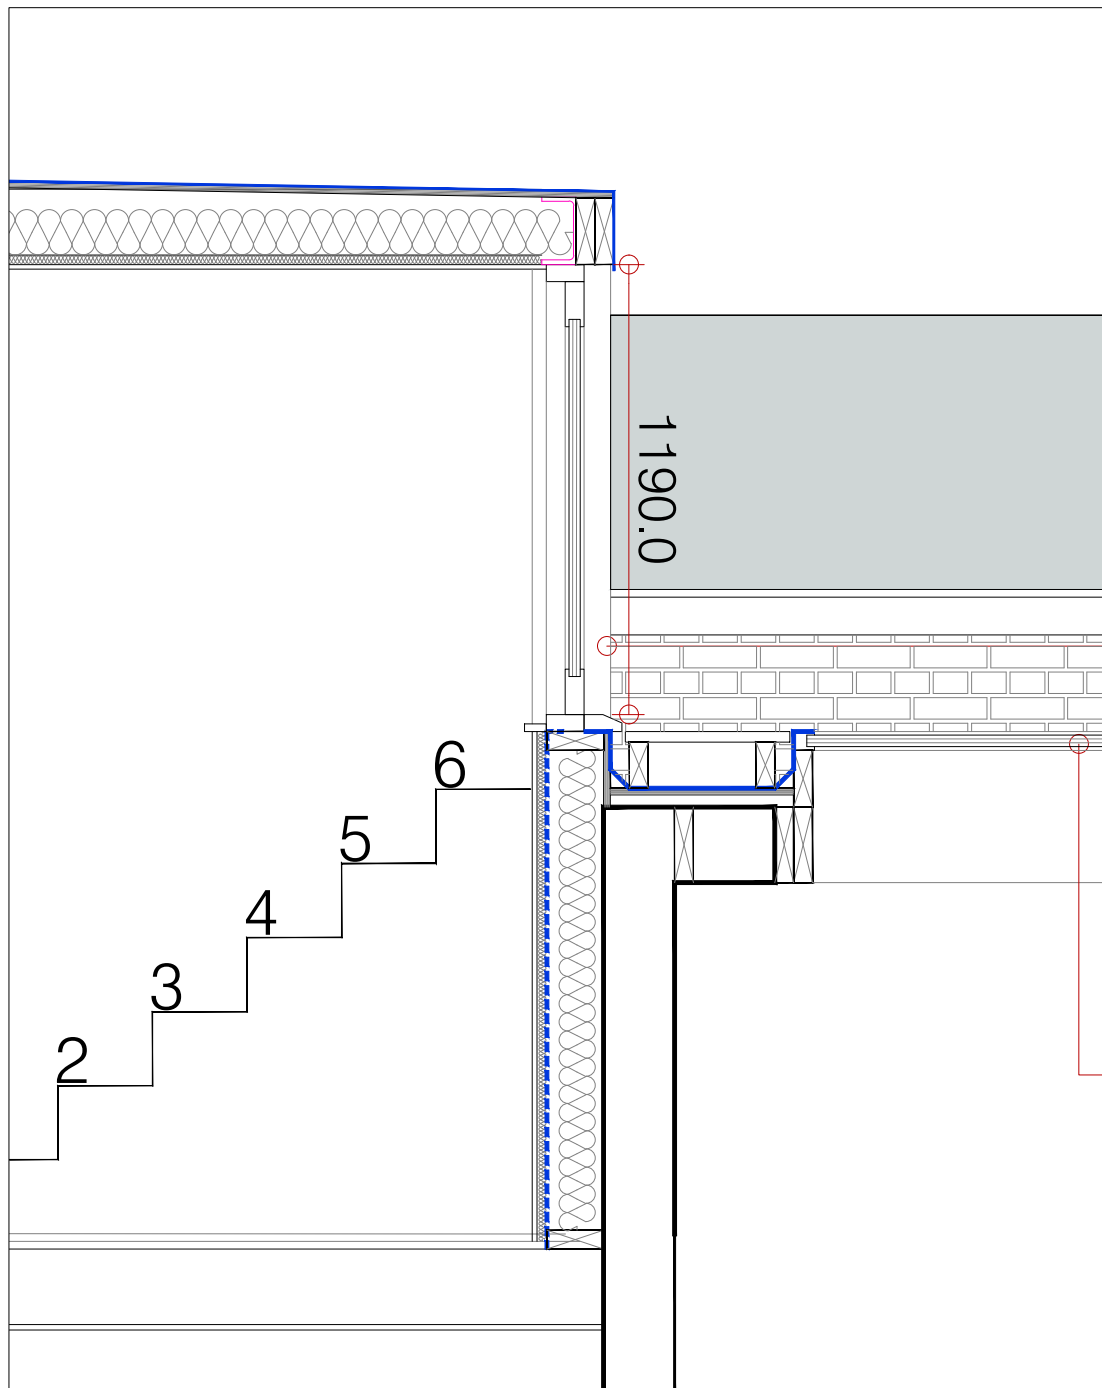

SECTION THROUGH WINDOW /DOOR

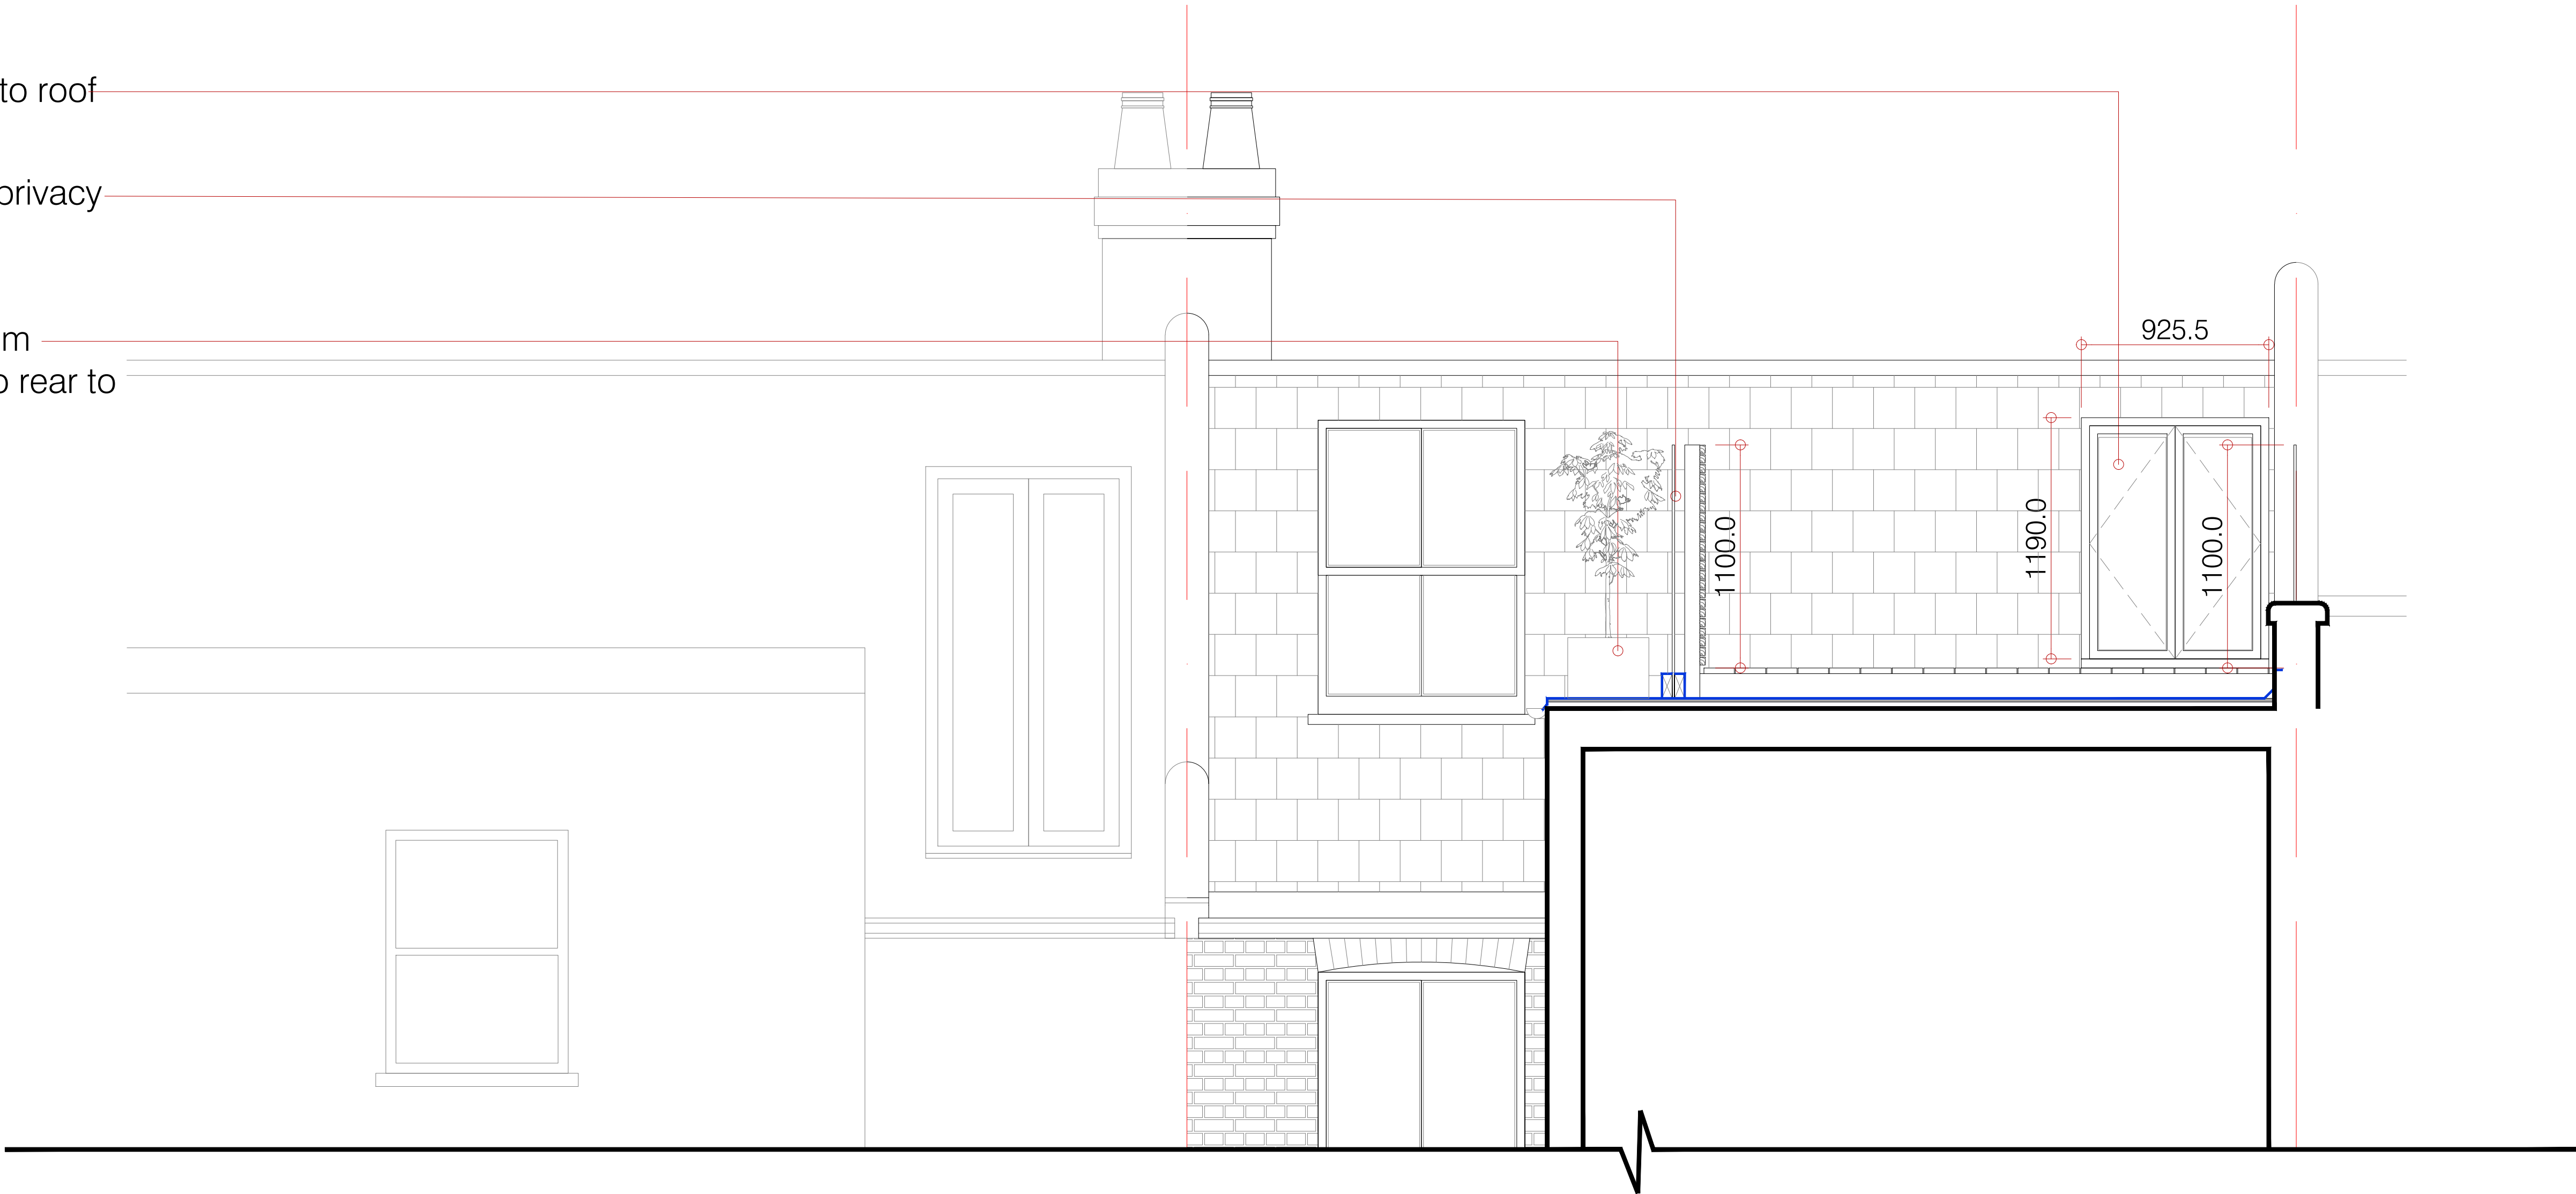

REAR ELEVATION/SECTION THROUGH TERRACE

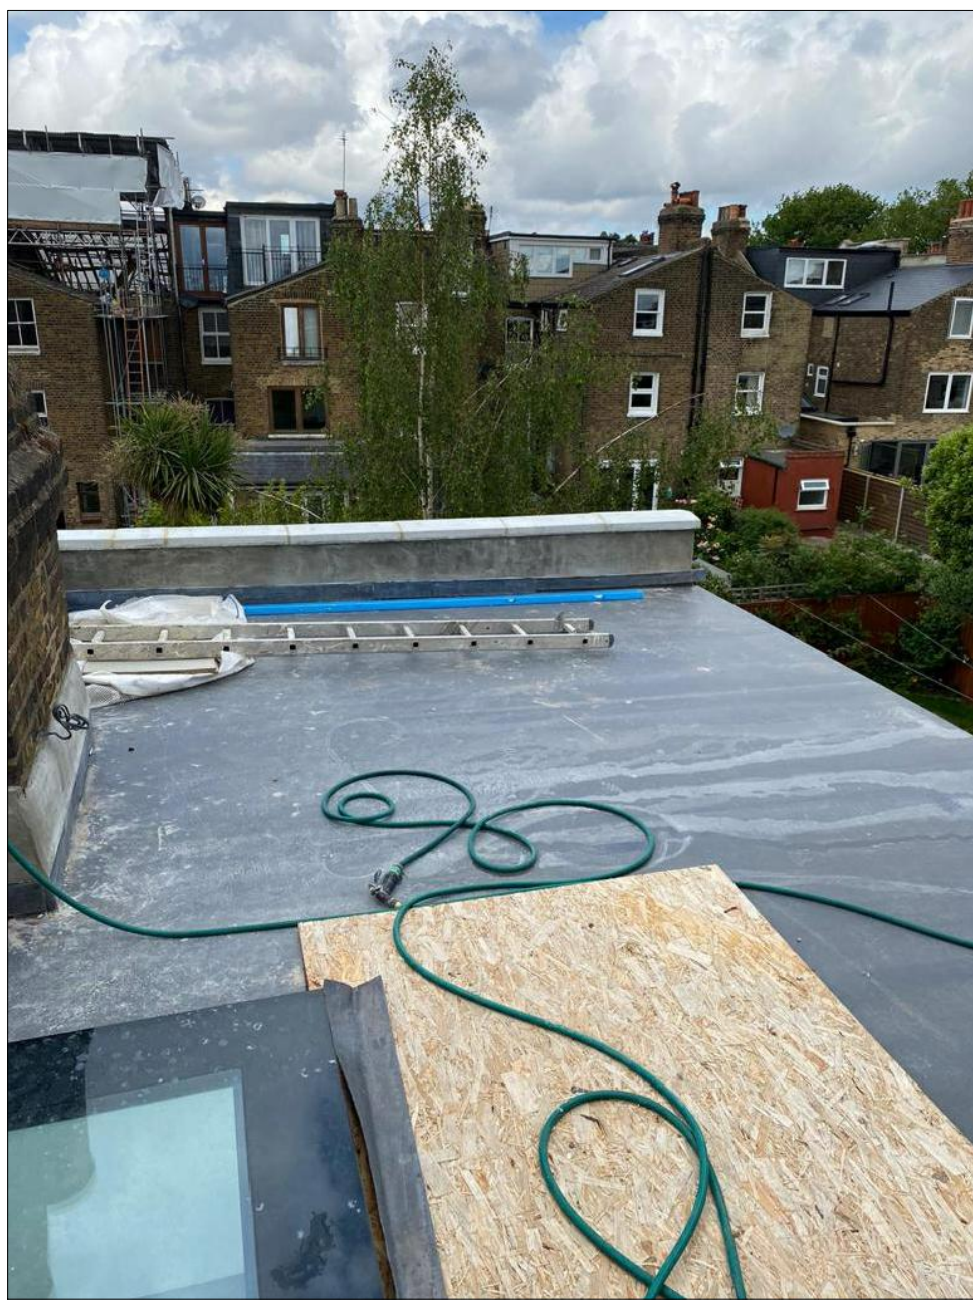

EXISTING PHOTOS