

HORIZONTAL SERVICE PENETRATIONS HAVE NOT YET BEEN PROVIDED AND THEREFORE HAVE NOT BEEN COORDINATED ON THESE DRAWINGS. ONCE LOCATIONS ARE CONFIRMED, WALL DESIGNS WILL NEED TO BE REVIEWED AND REVISED ACCORDINGLY.

REFER TO TYPICAL SLAB, PILE CAP AND GROUND BEAM DETAILS FOR WATERPROOFING AS INDICATED ON DRAWING MHA-ACM-00-XX-DR-SE-0503.

REFER TO TYPICAL SLAB, PILE CAP AND GROUND BEAM DETAILS FOR HEAVY PROTECTION AS INDICATED ON DRAWING MHA-ACM-00-XX-DR-SE-0505.










FOR TYPICAL NOTES, PLEASE REFER TO DRAWINGS 1002 & 1003.

Notes

- Do not scale from this drawing. Work to figured dimensions only.
- This drawing is to be read in conjunction with:
 - AECOM Structural Specifications
 - Design reports
 - Survey and Interpretative Reports
 - Project Specifications and Performance Specifications
 - Health and Safety Hazard Register
 - Review drawings and documentation issued by the architect, engineers and specialists.
 - Building Information Model (BIM)
 - Movements and Tolerances Report
- All dimensions are in mm except levels which are in metres and relate to Ordnance Datum.
- Any discrepancies shall be referred to the Designer before work commences.

Colour Key

	Cut	Projection
In situ (RC) Concrete		
Piles		

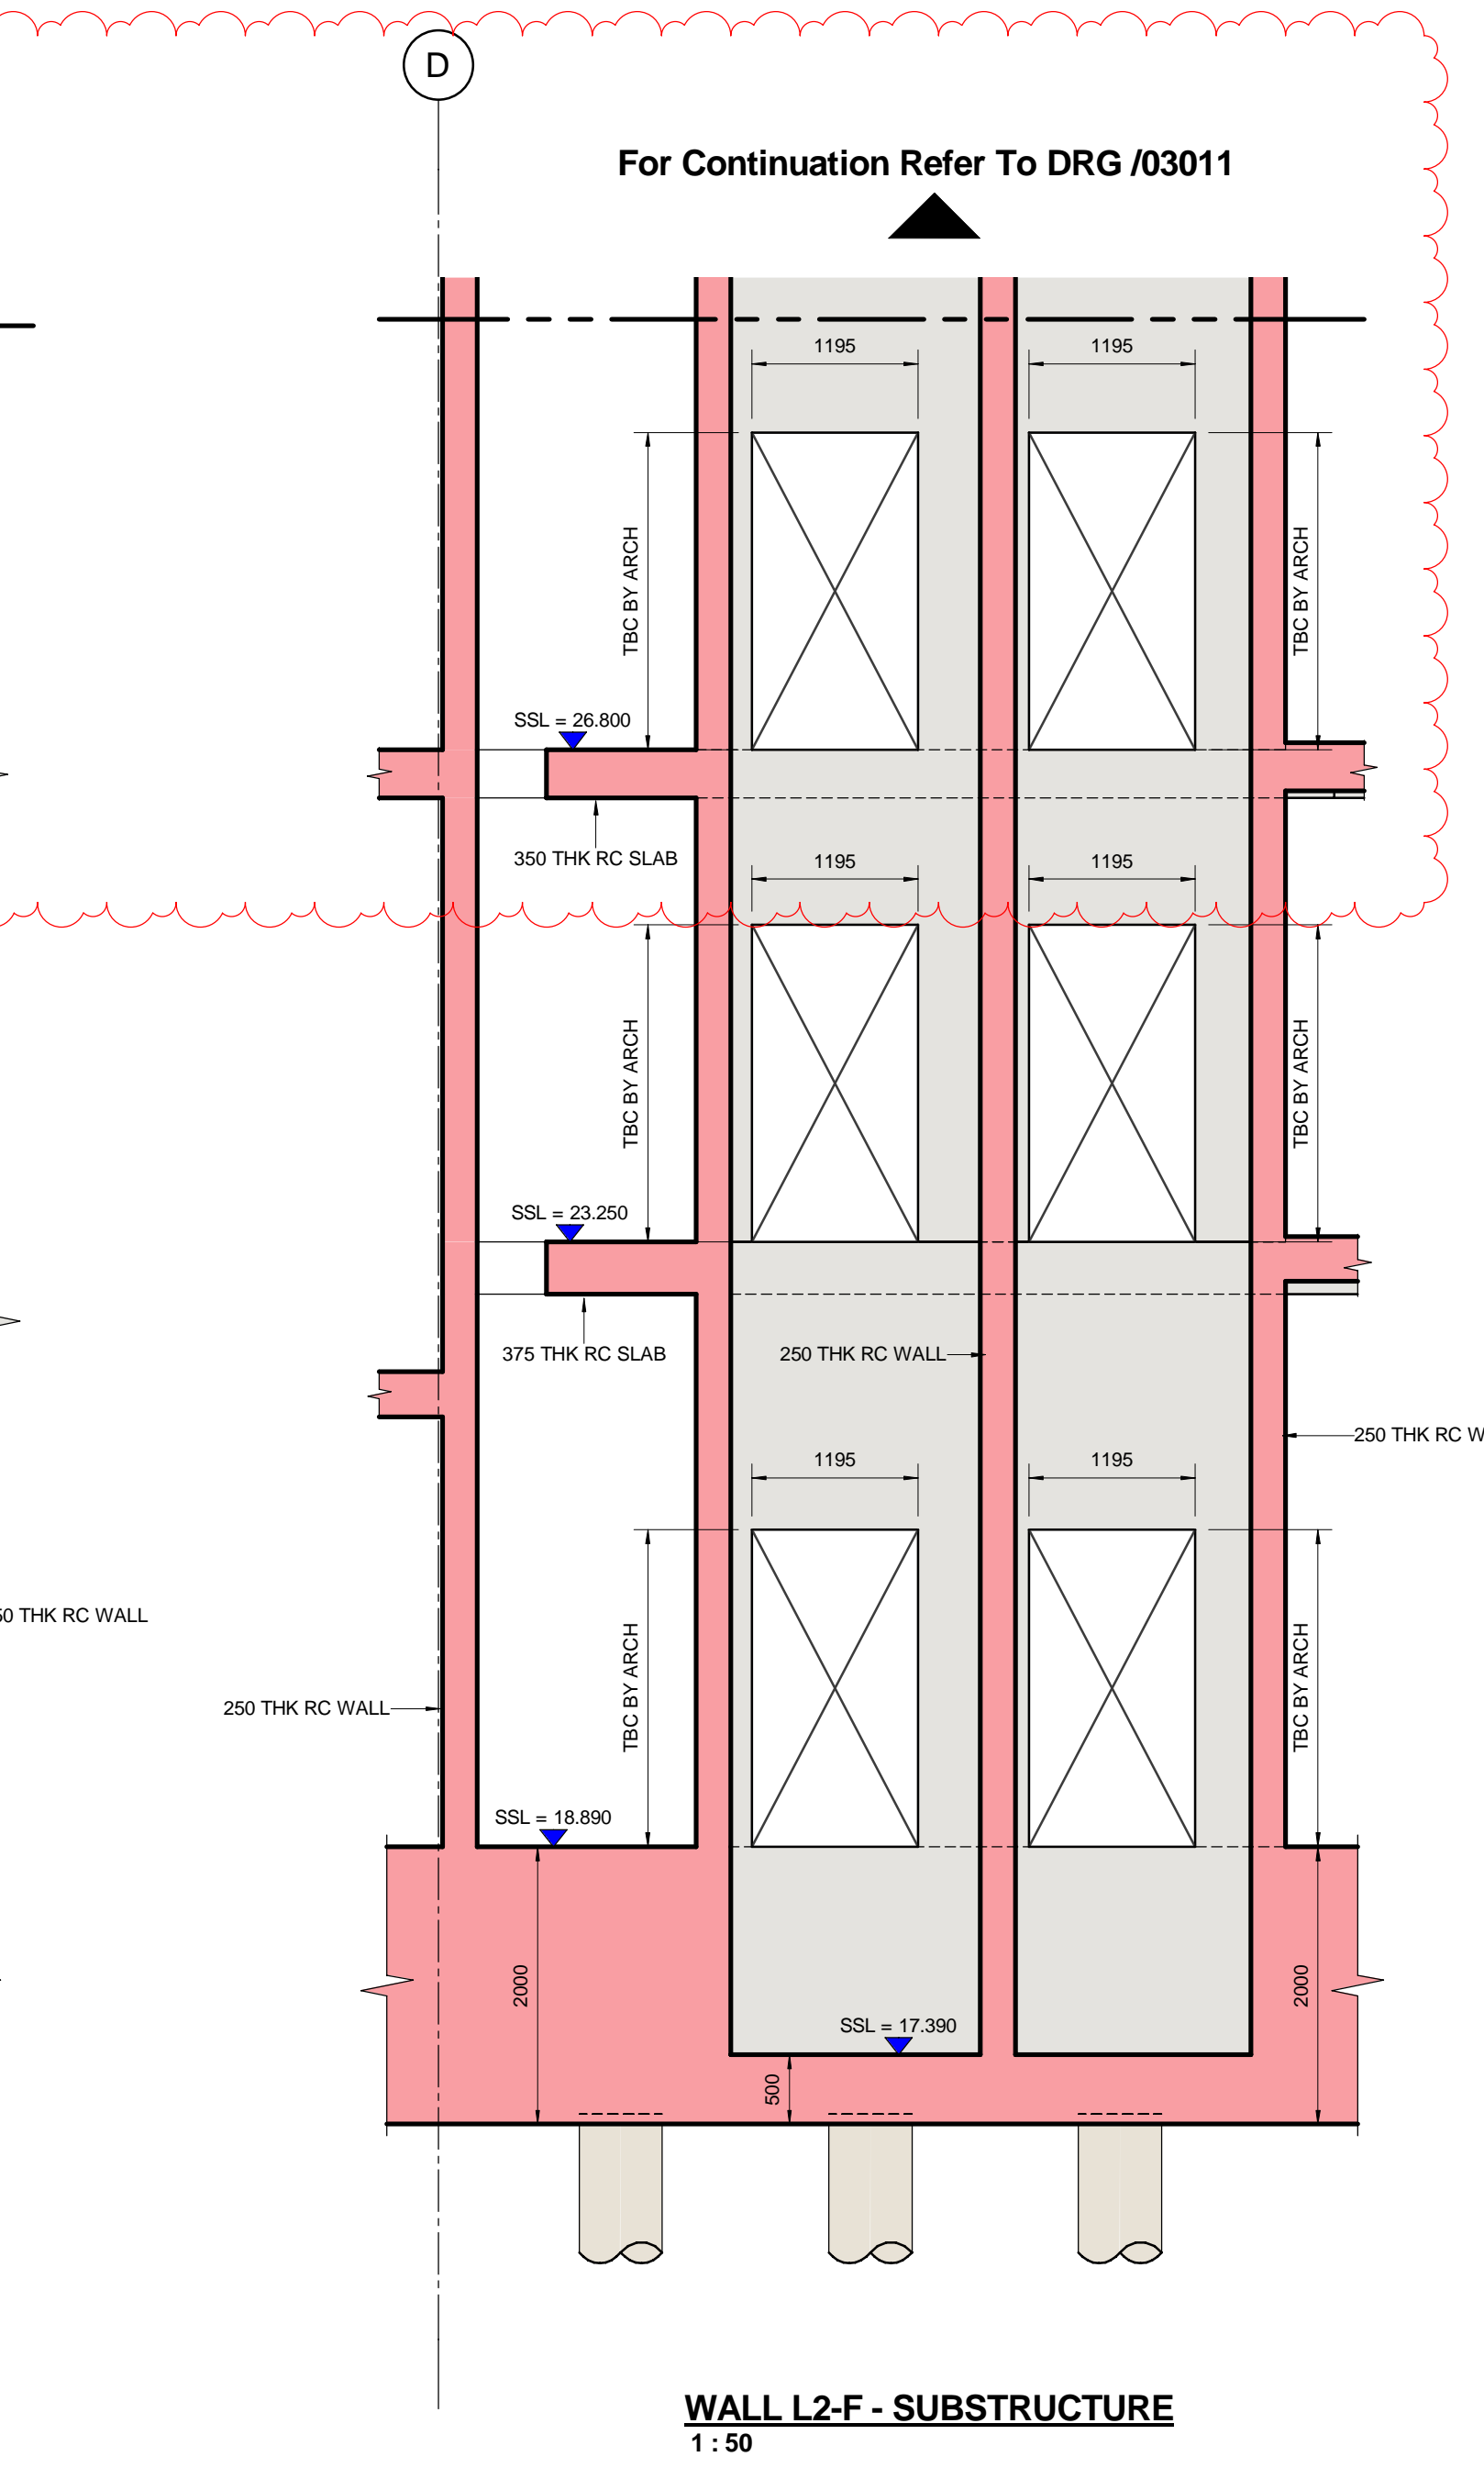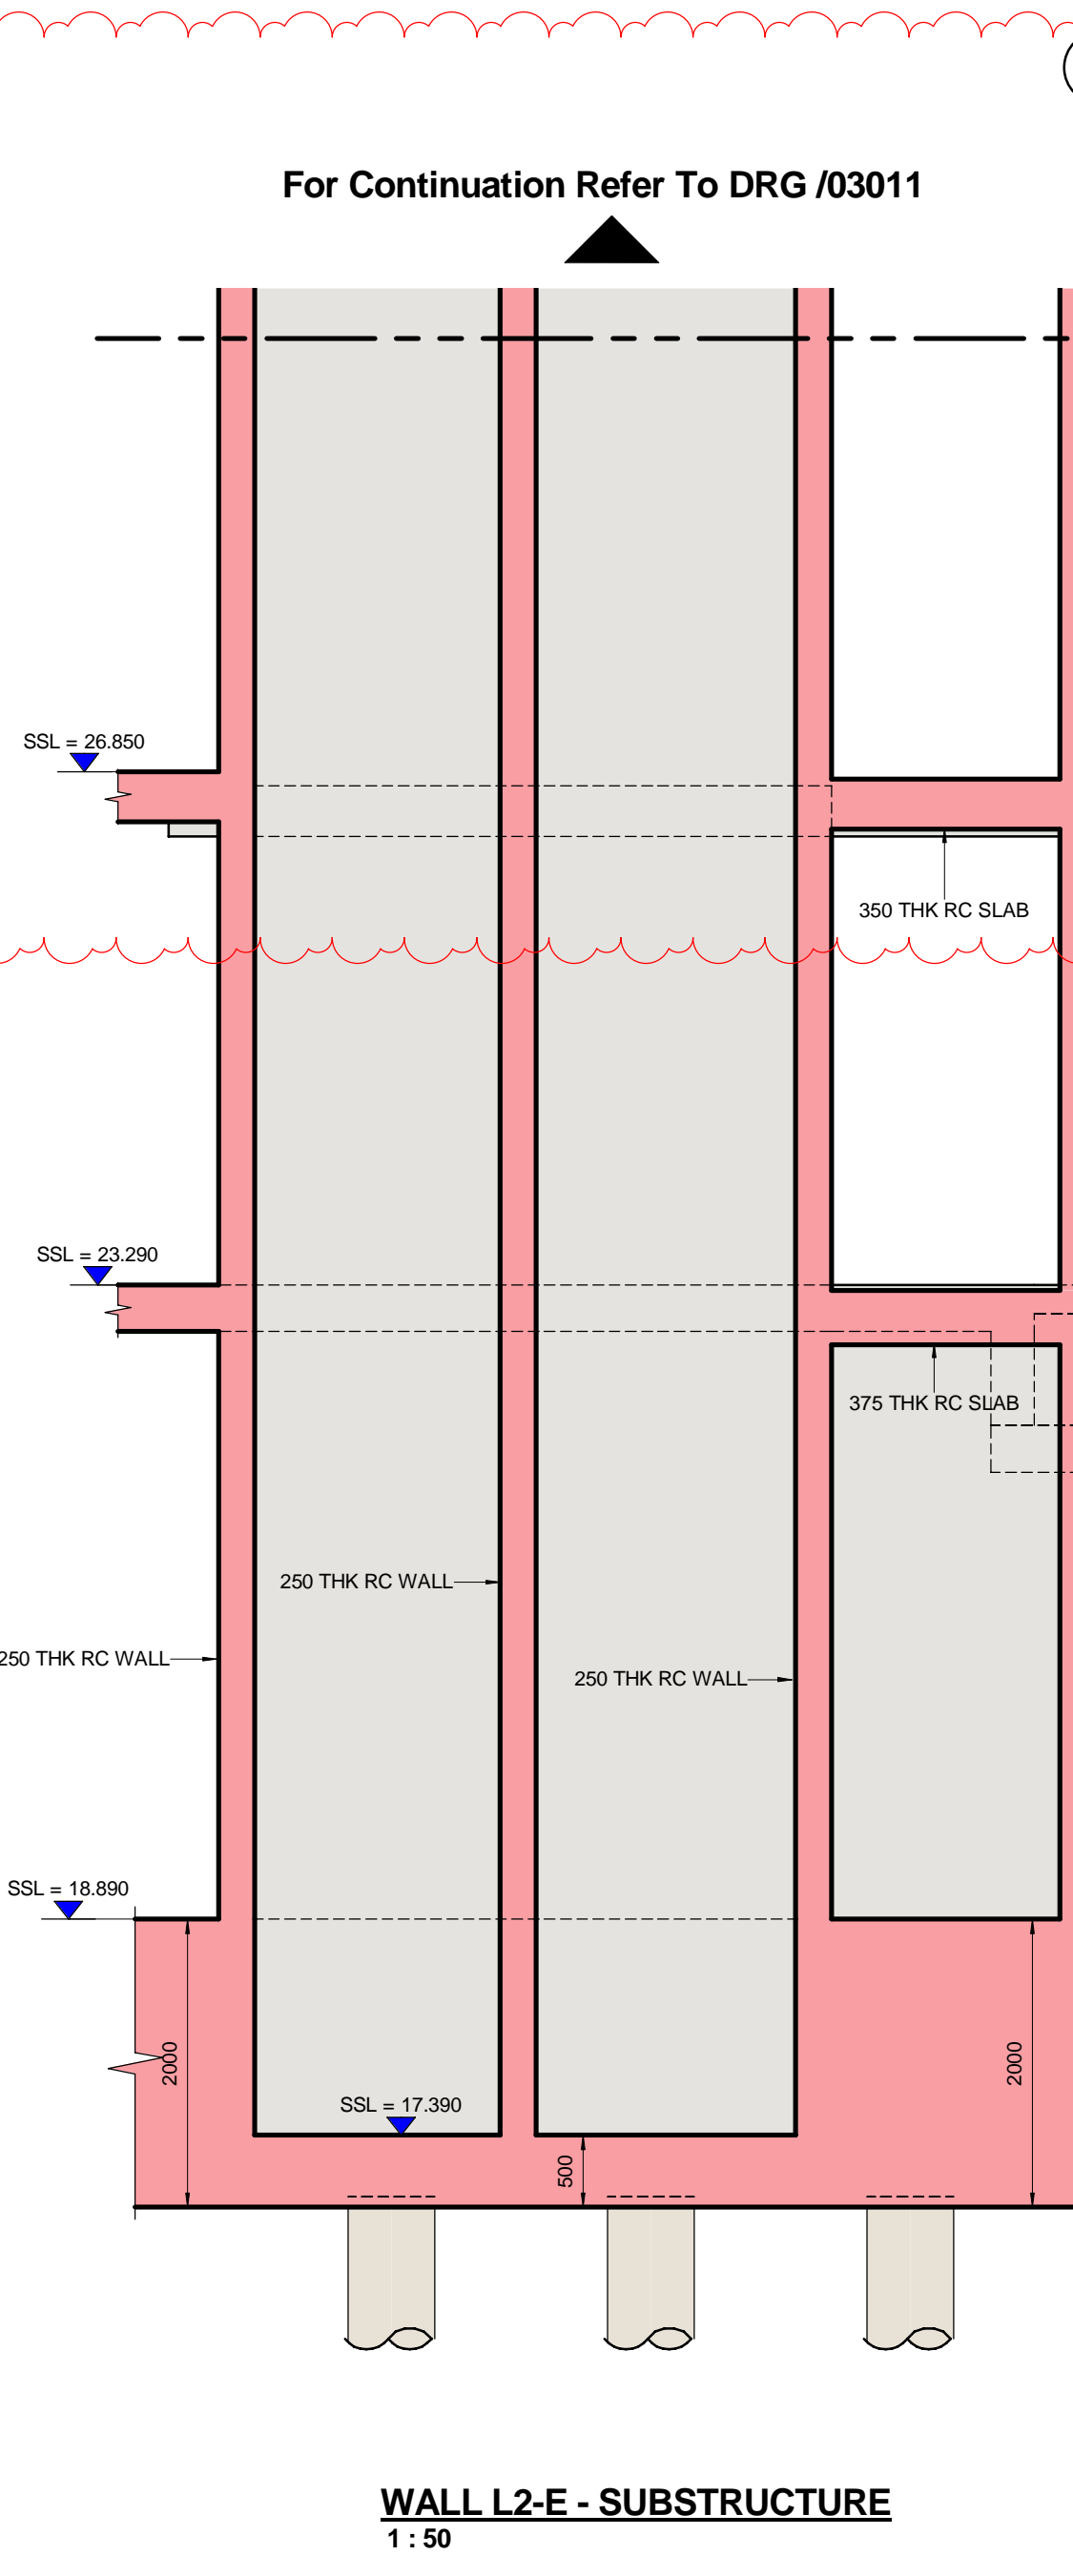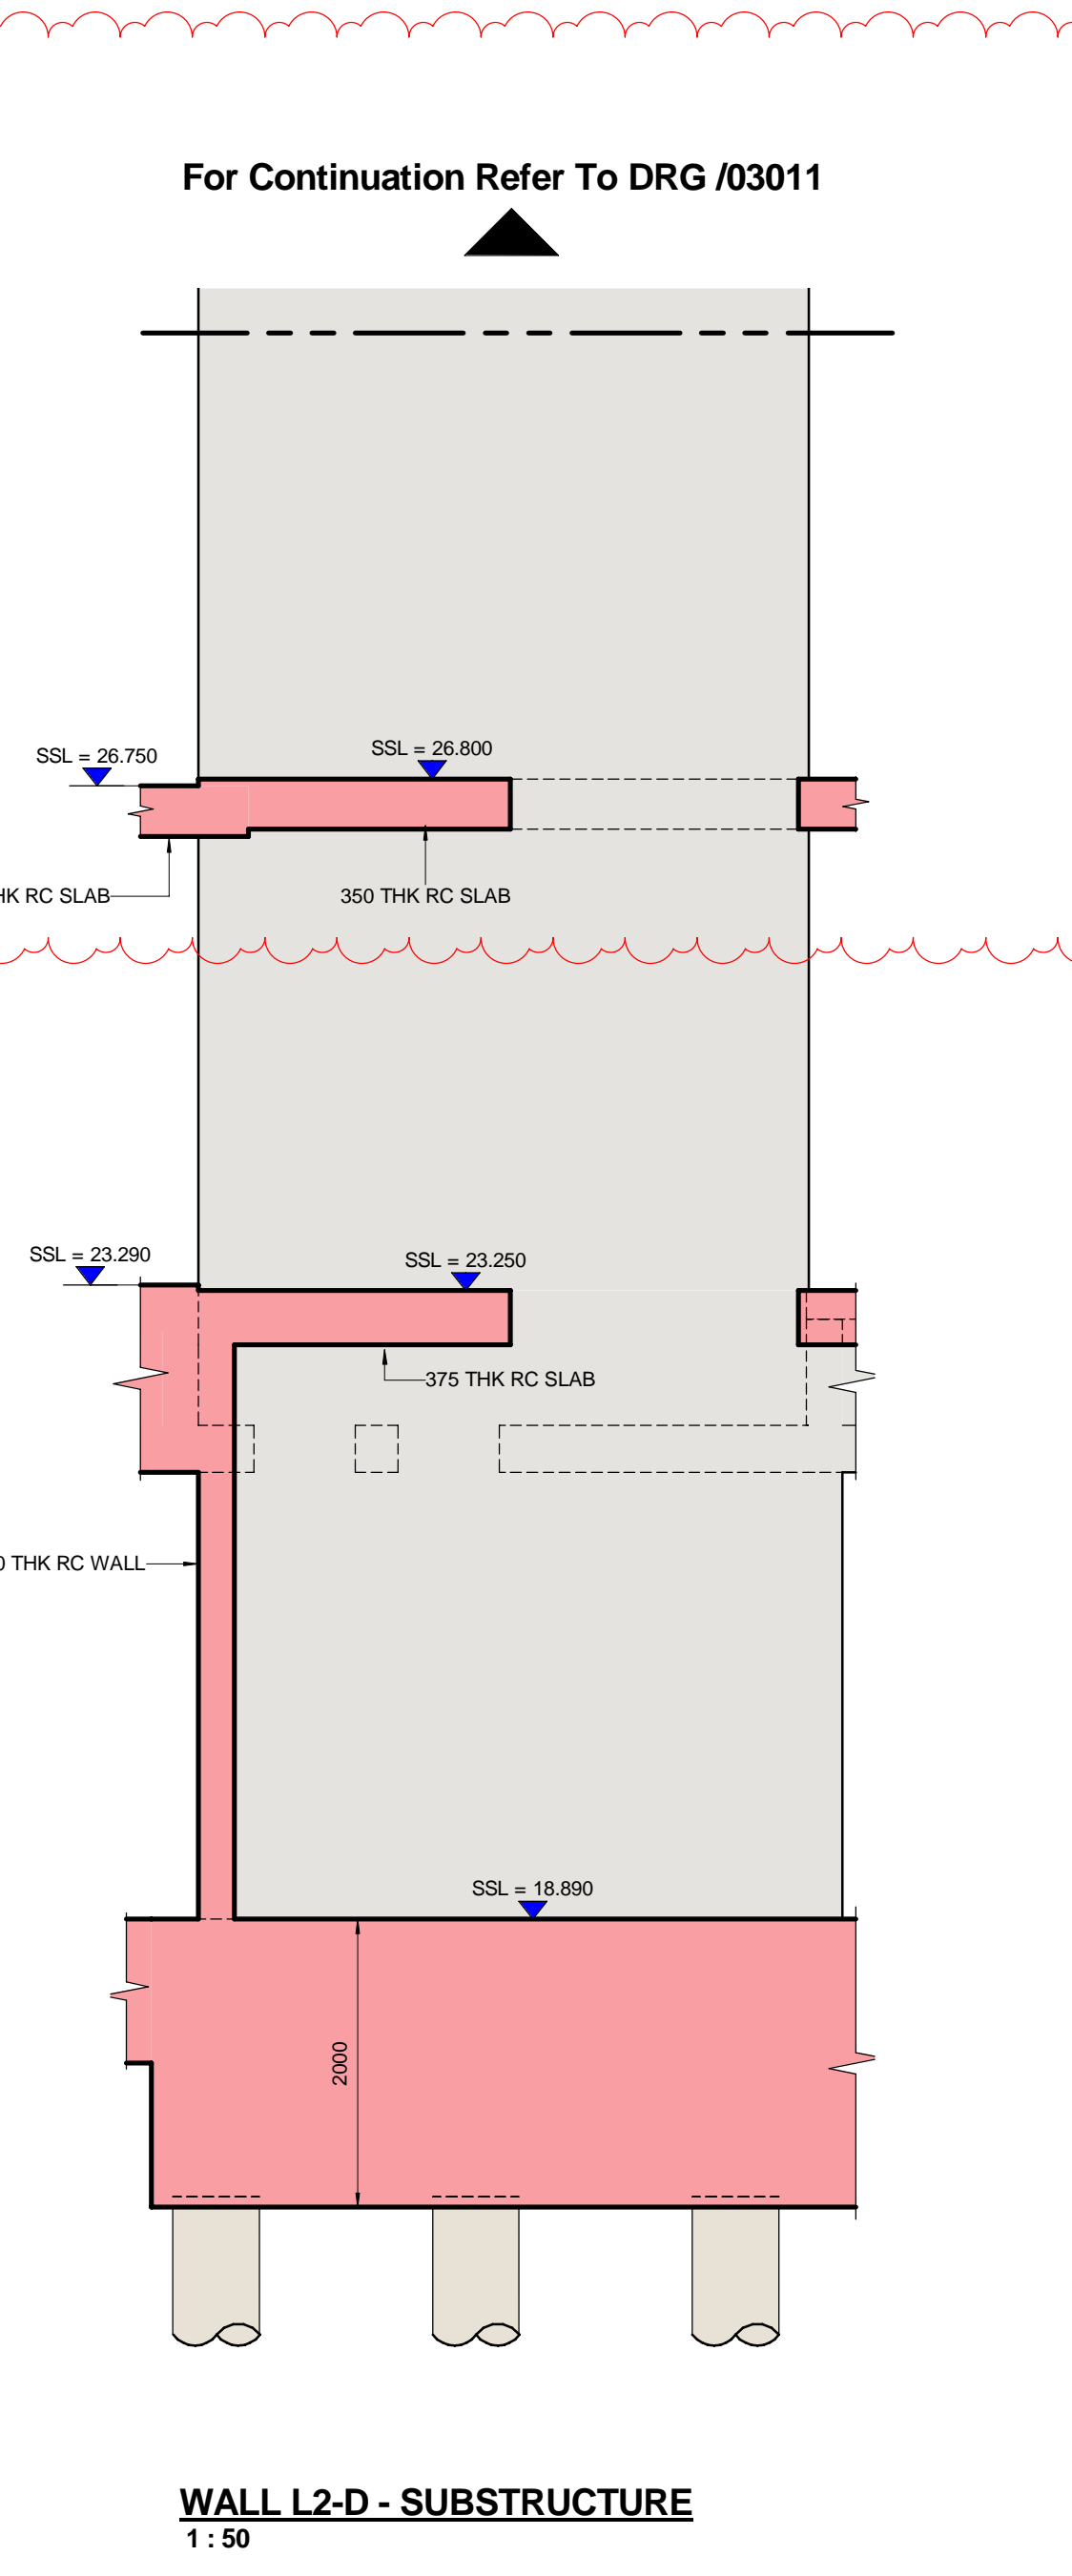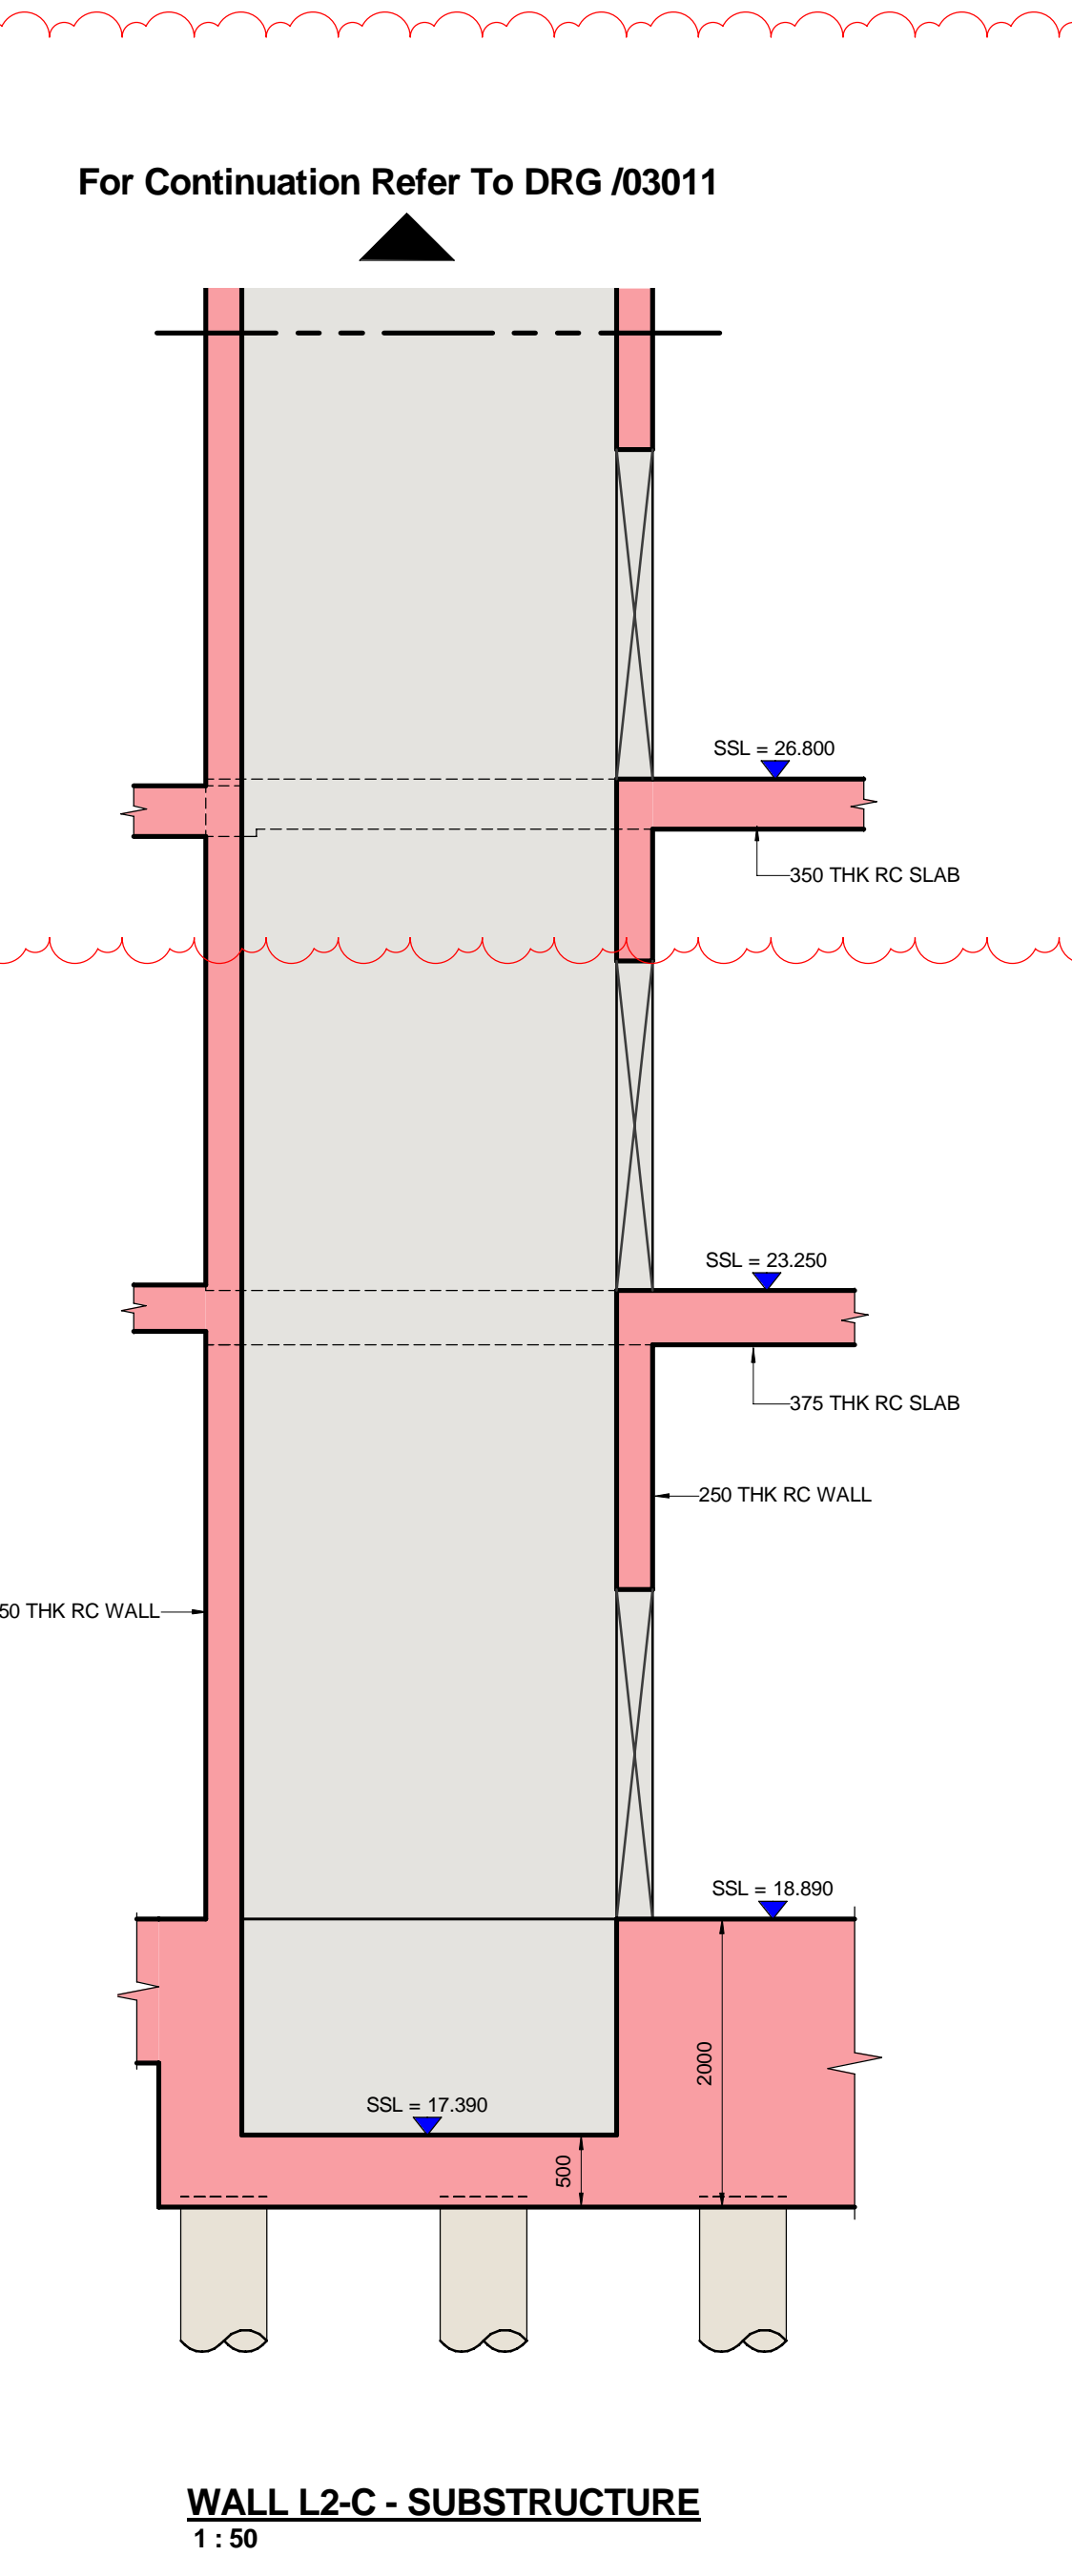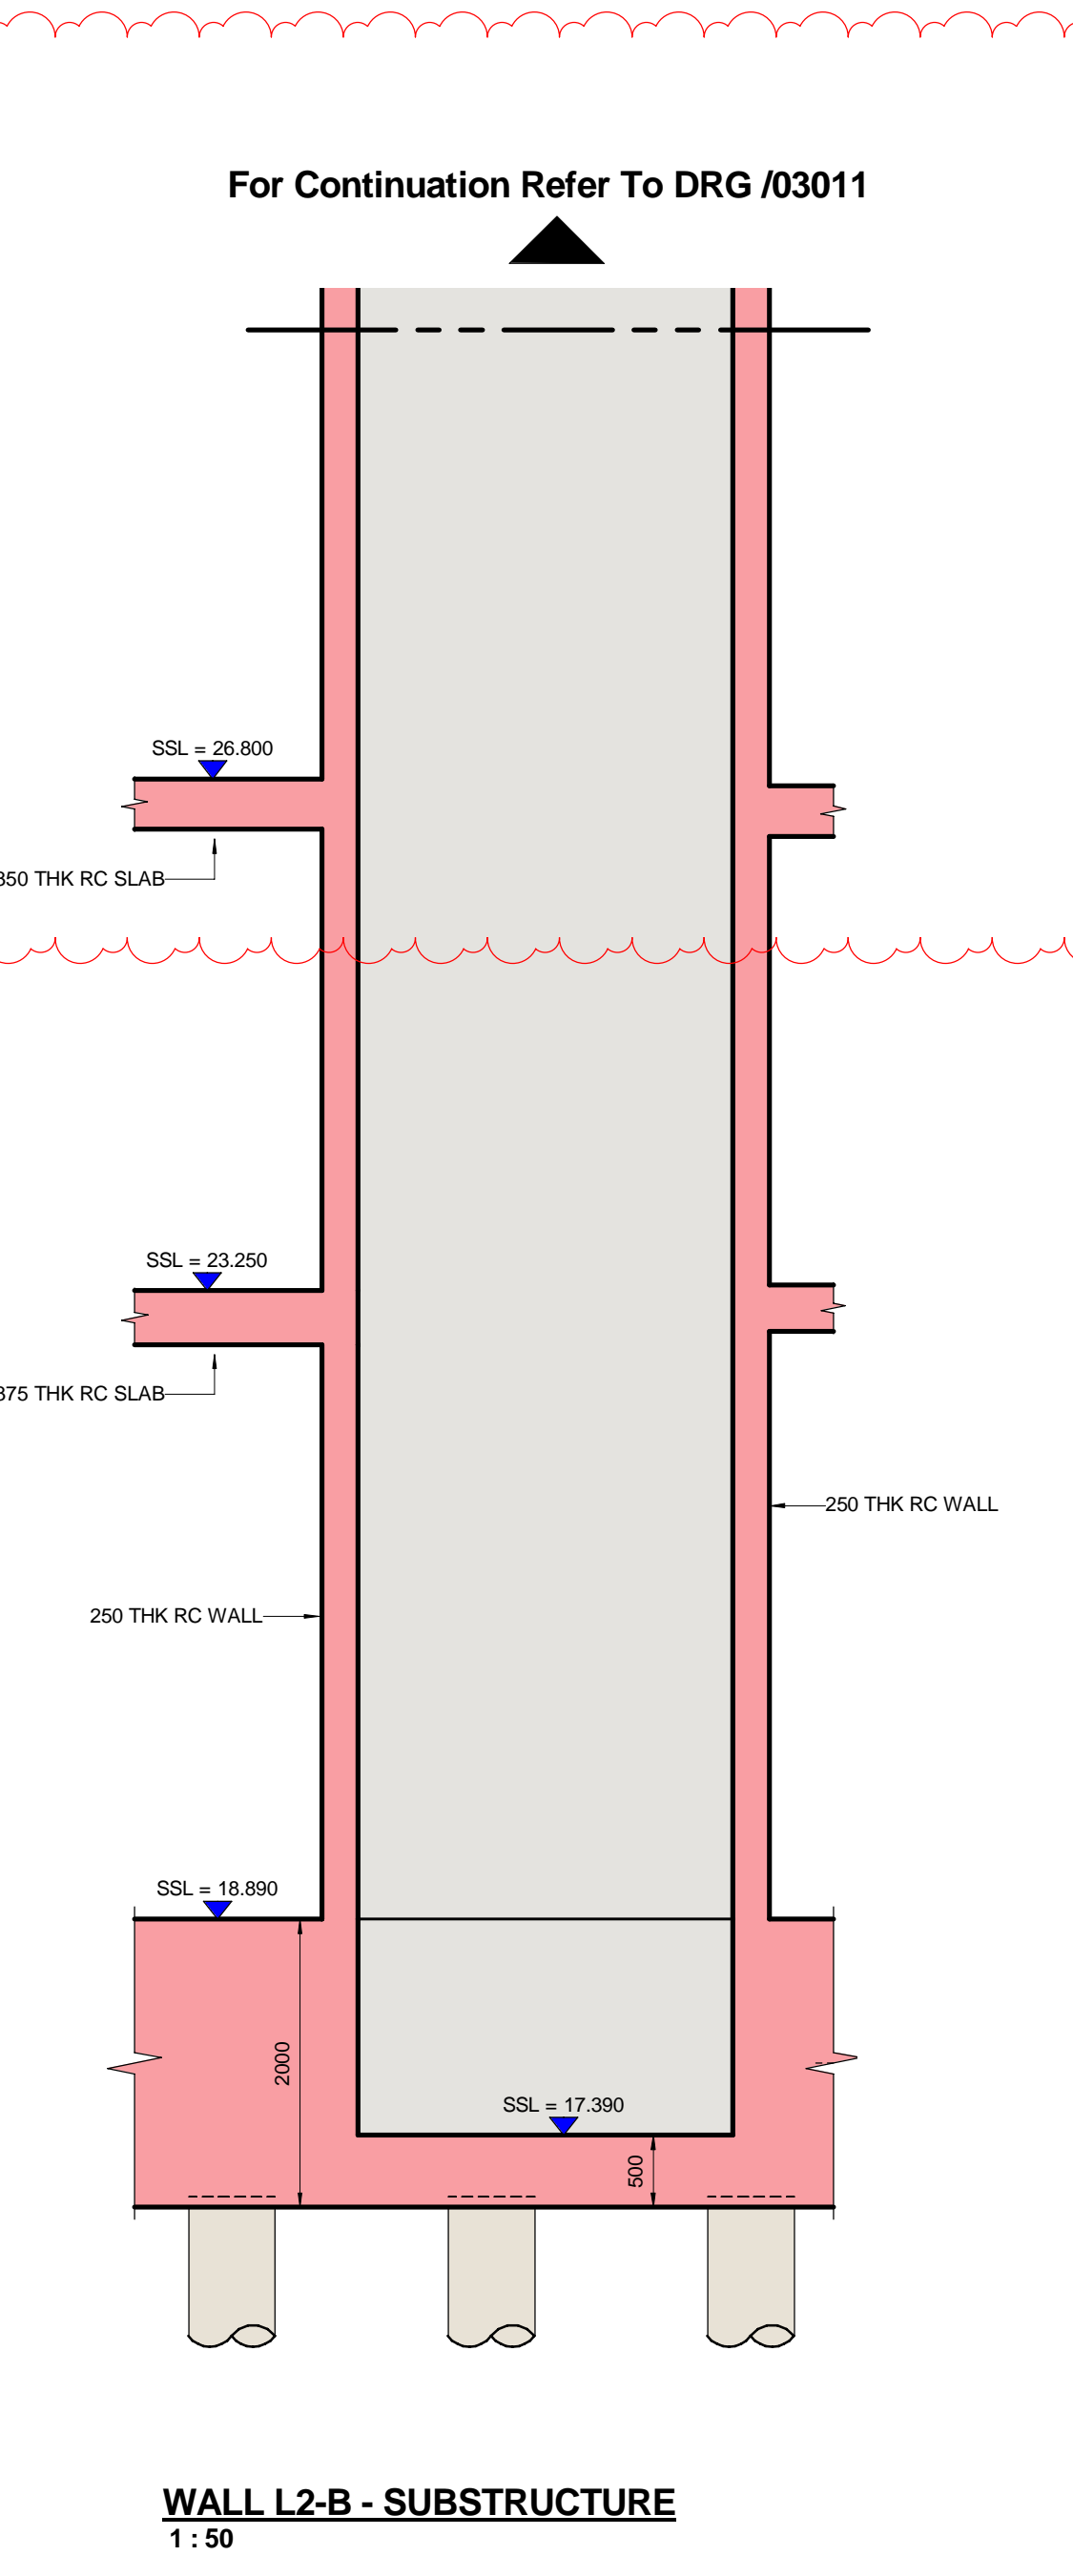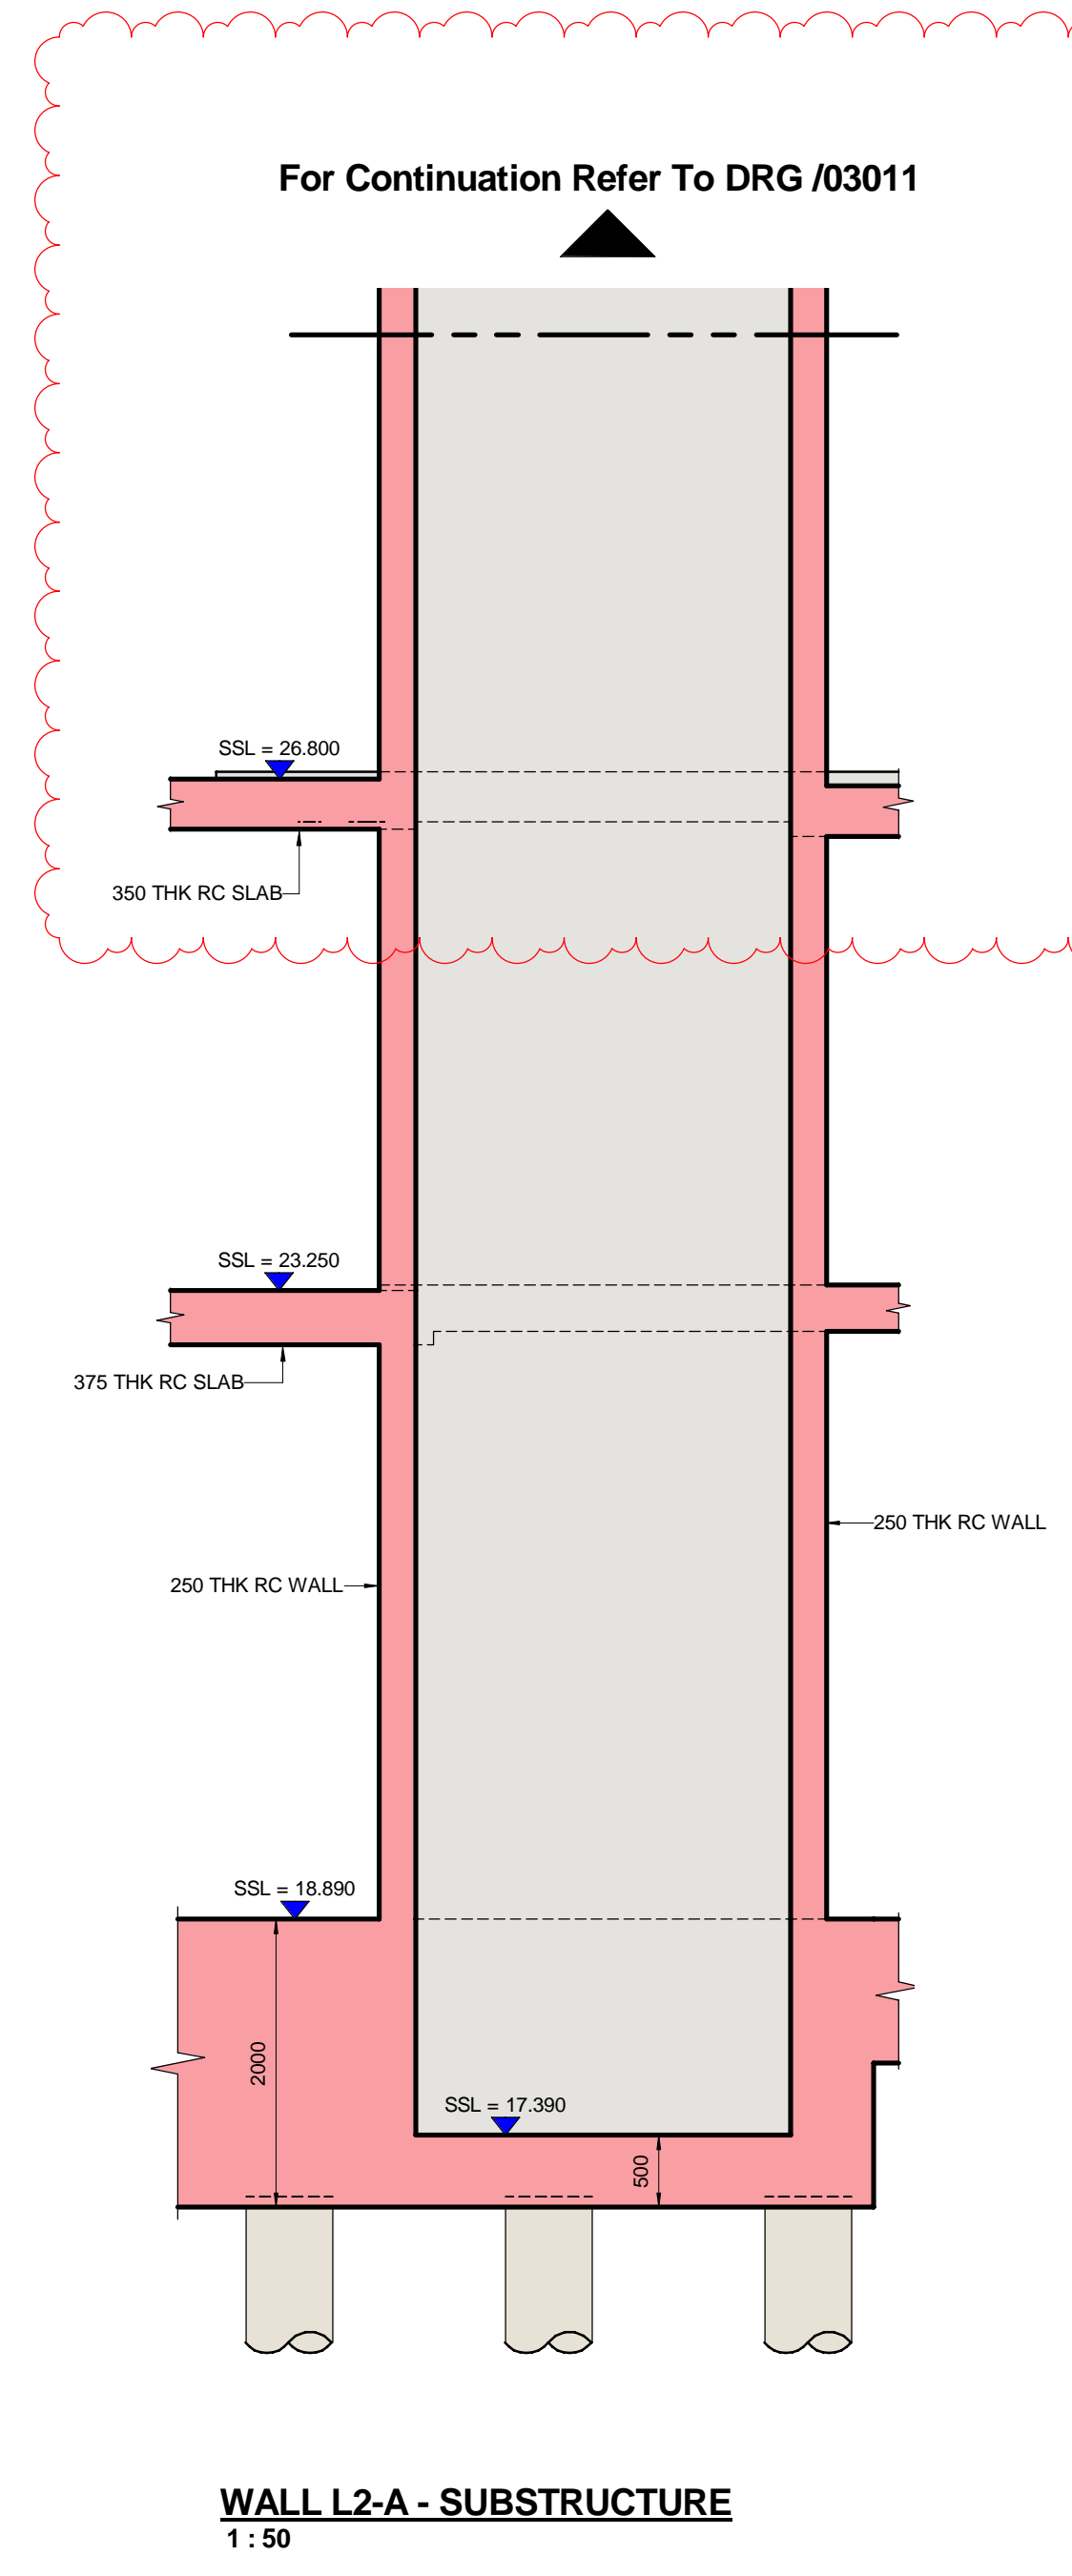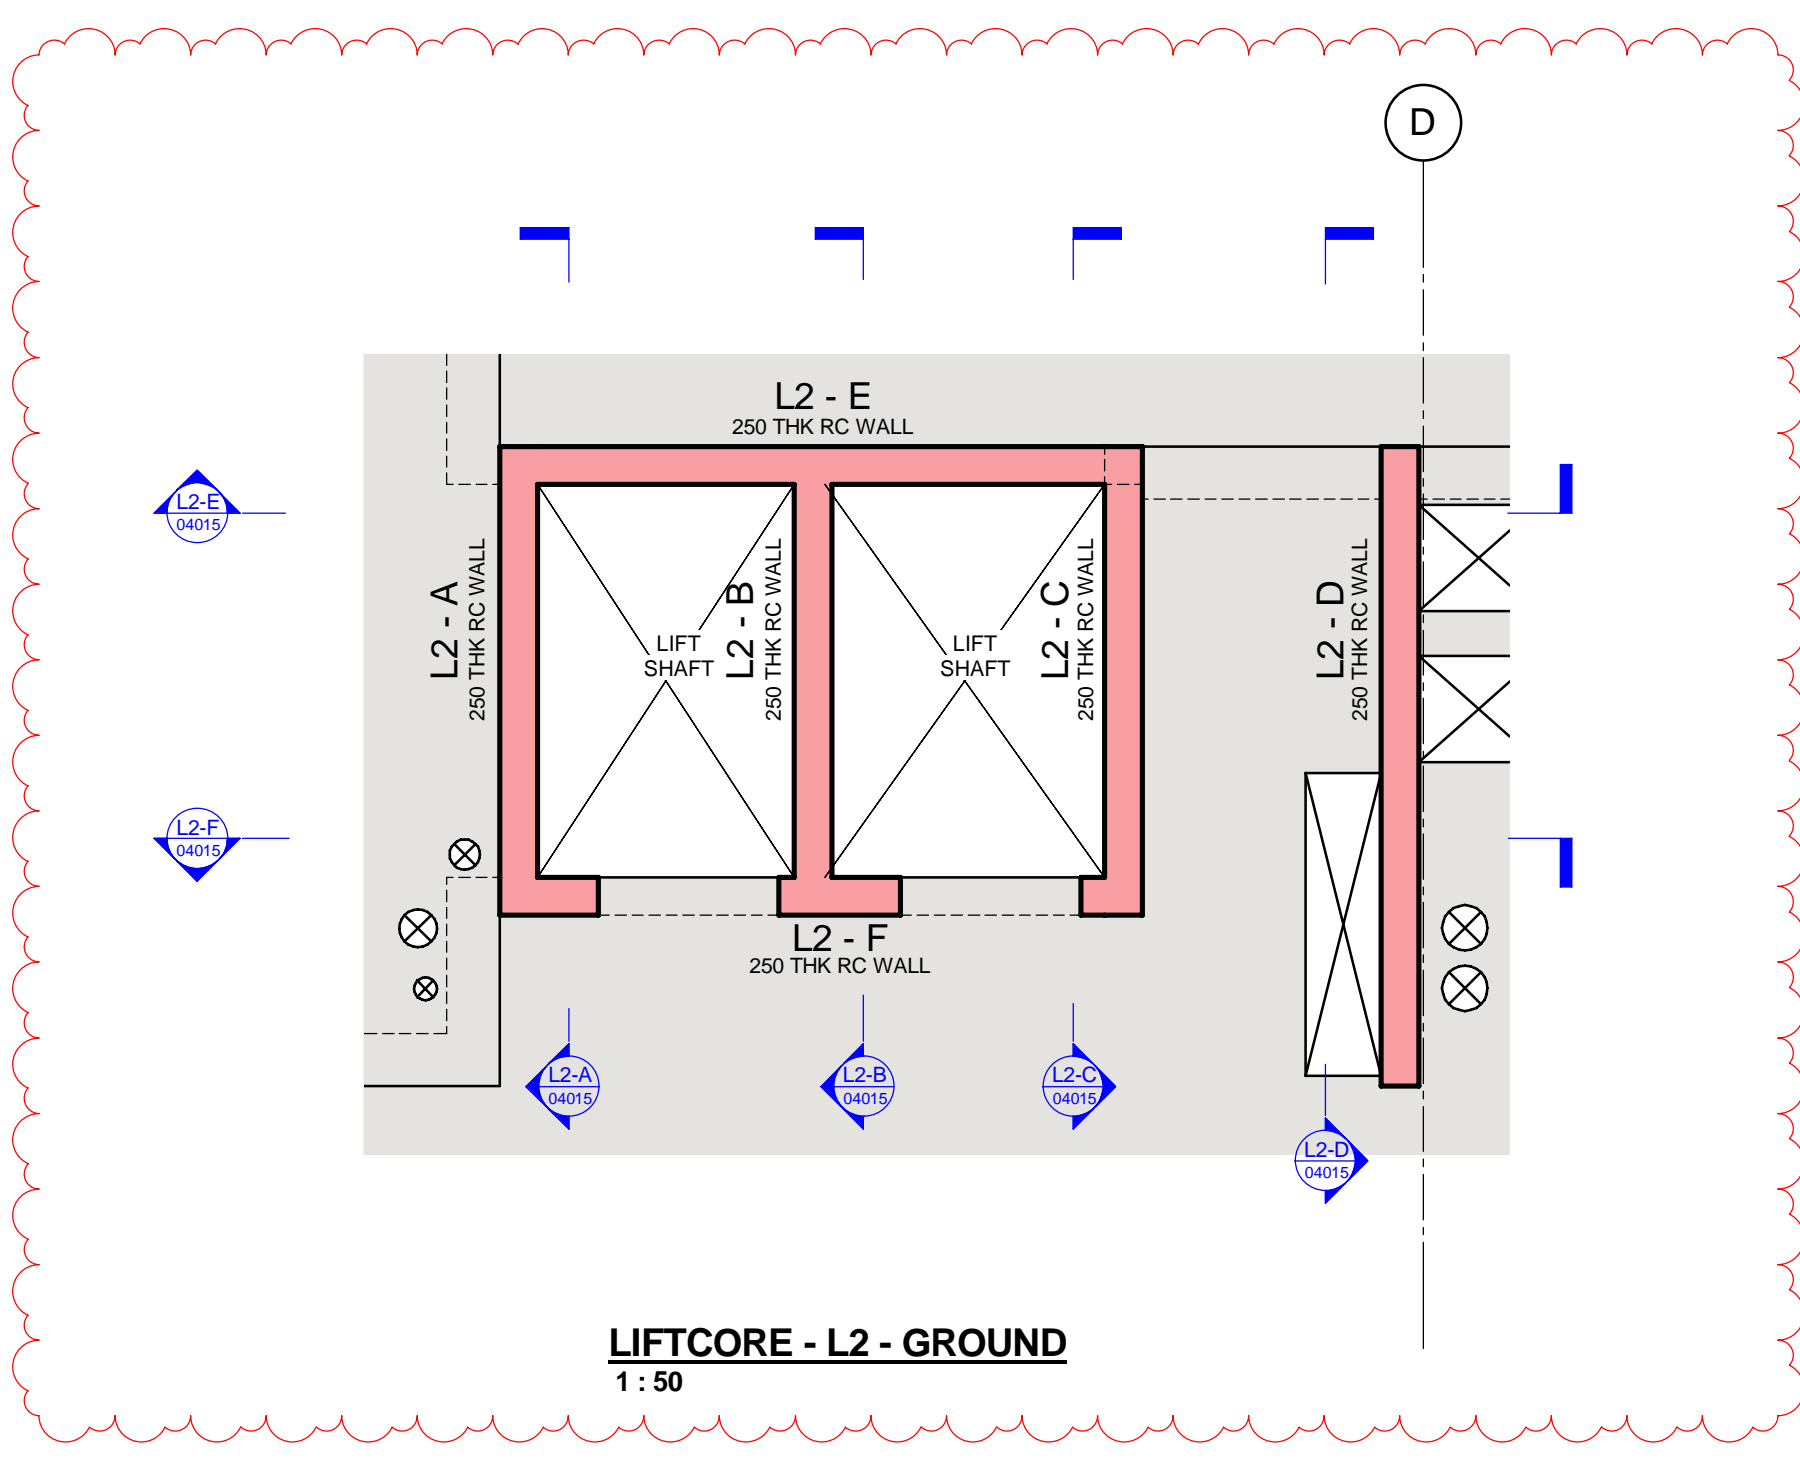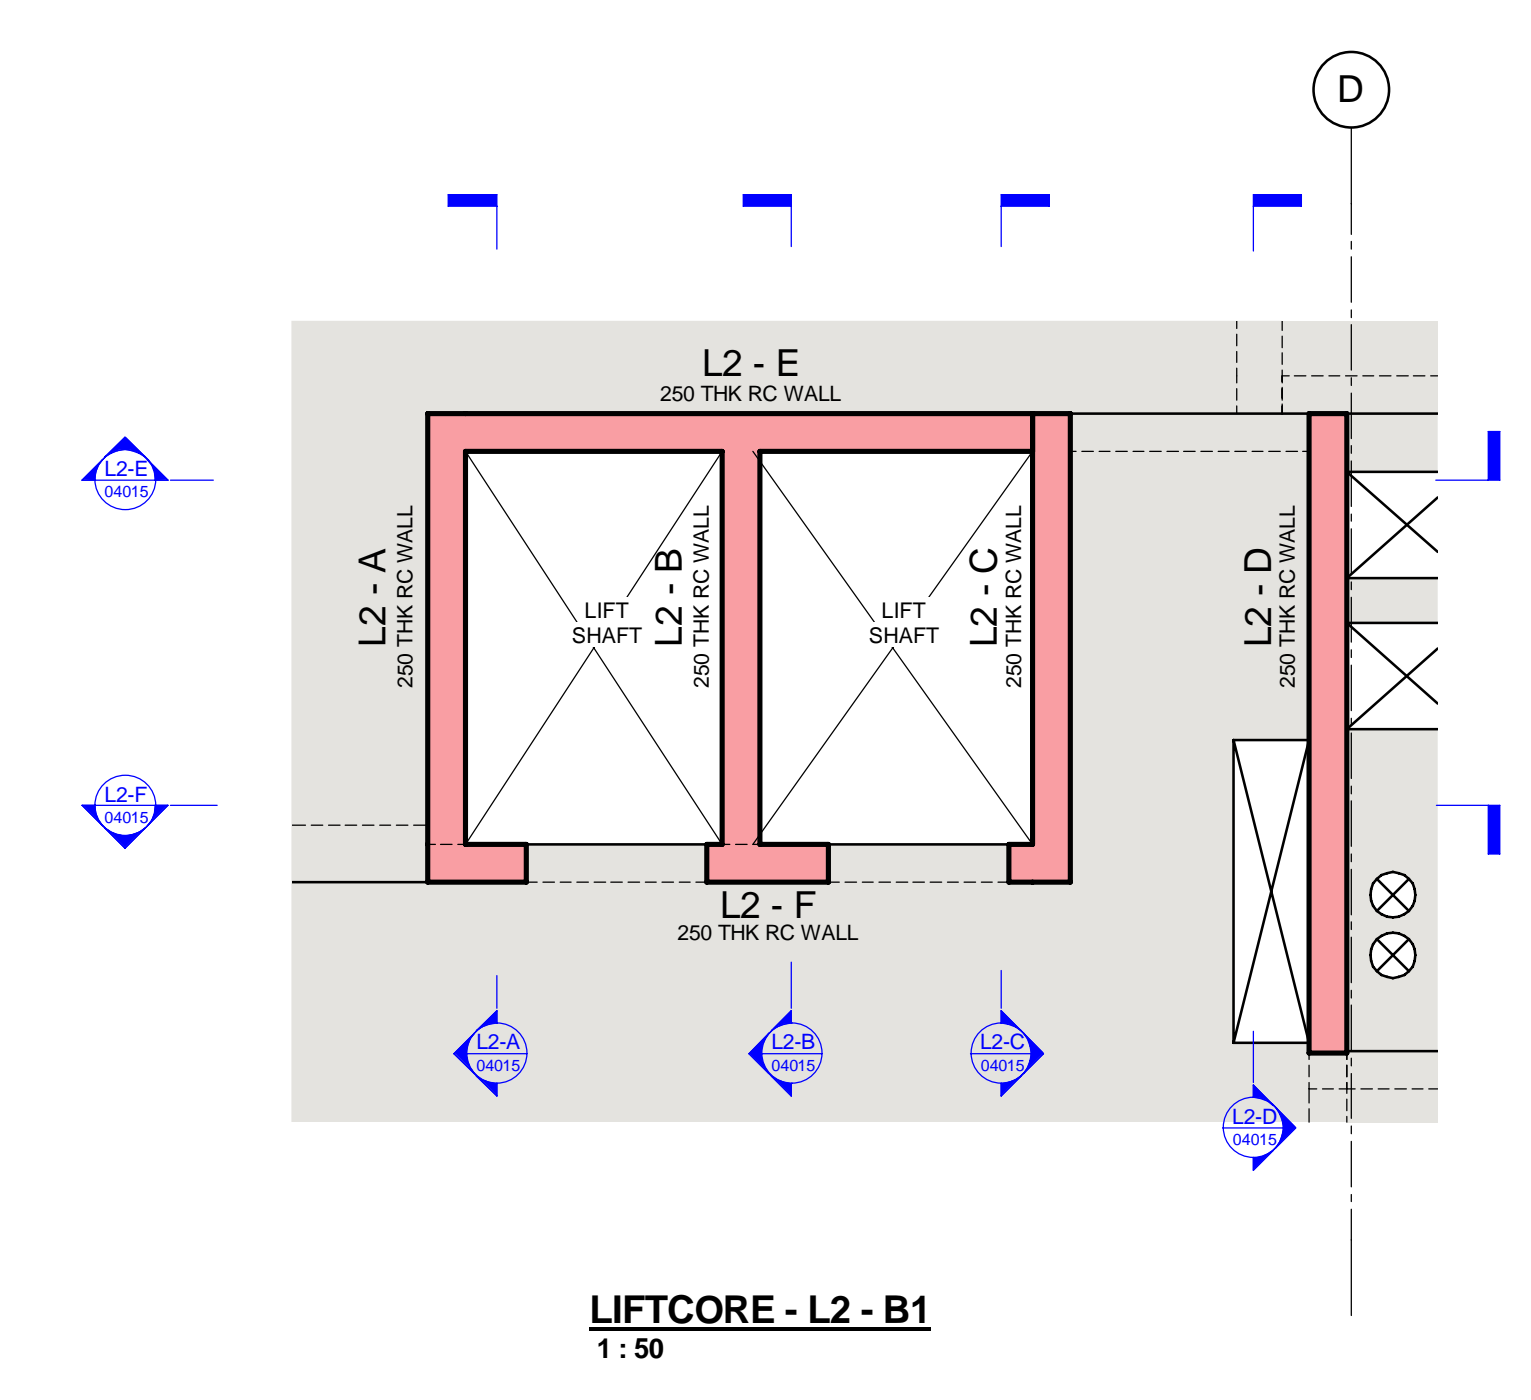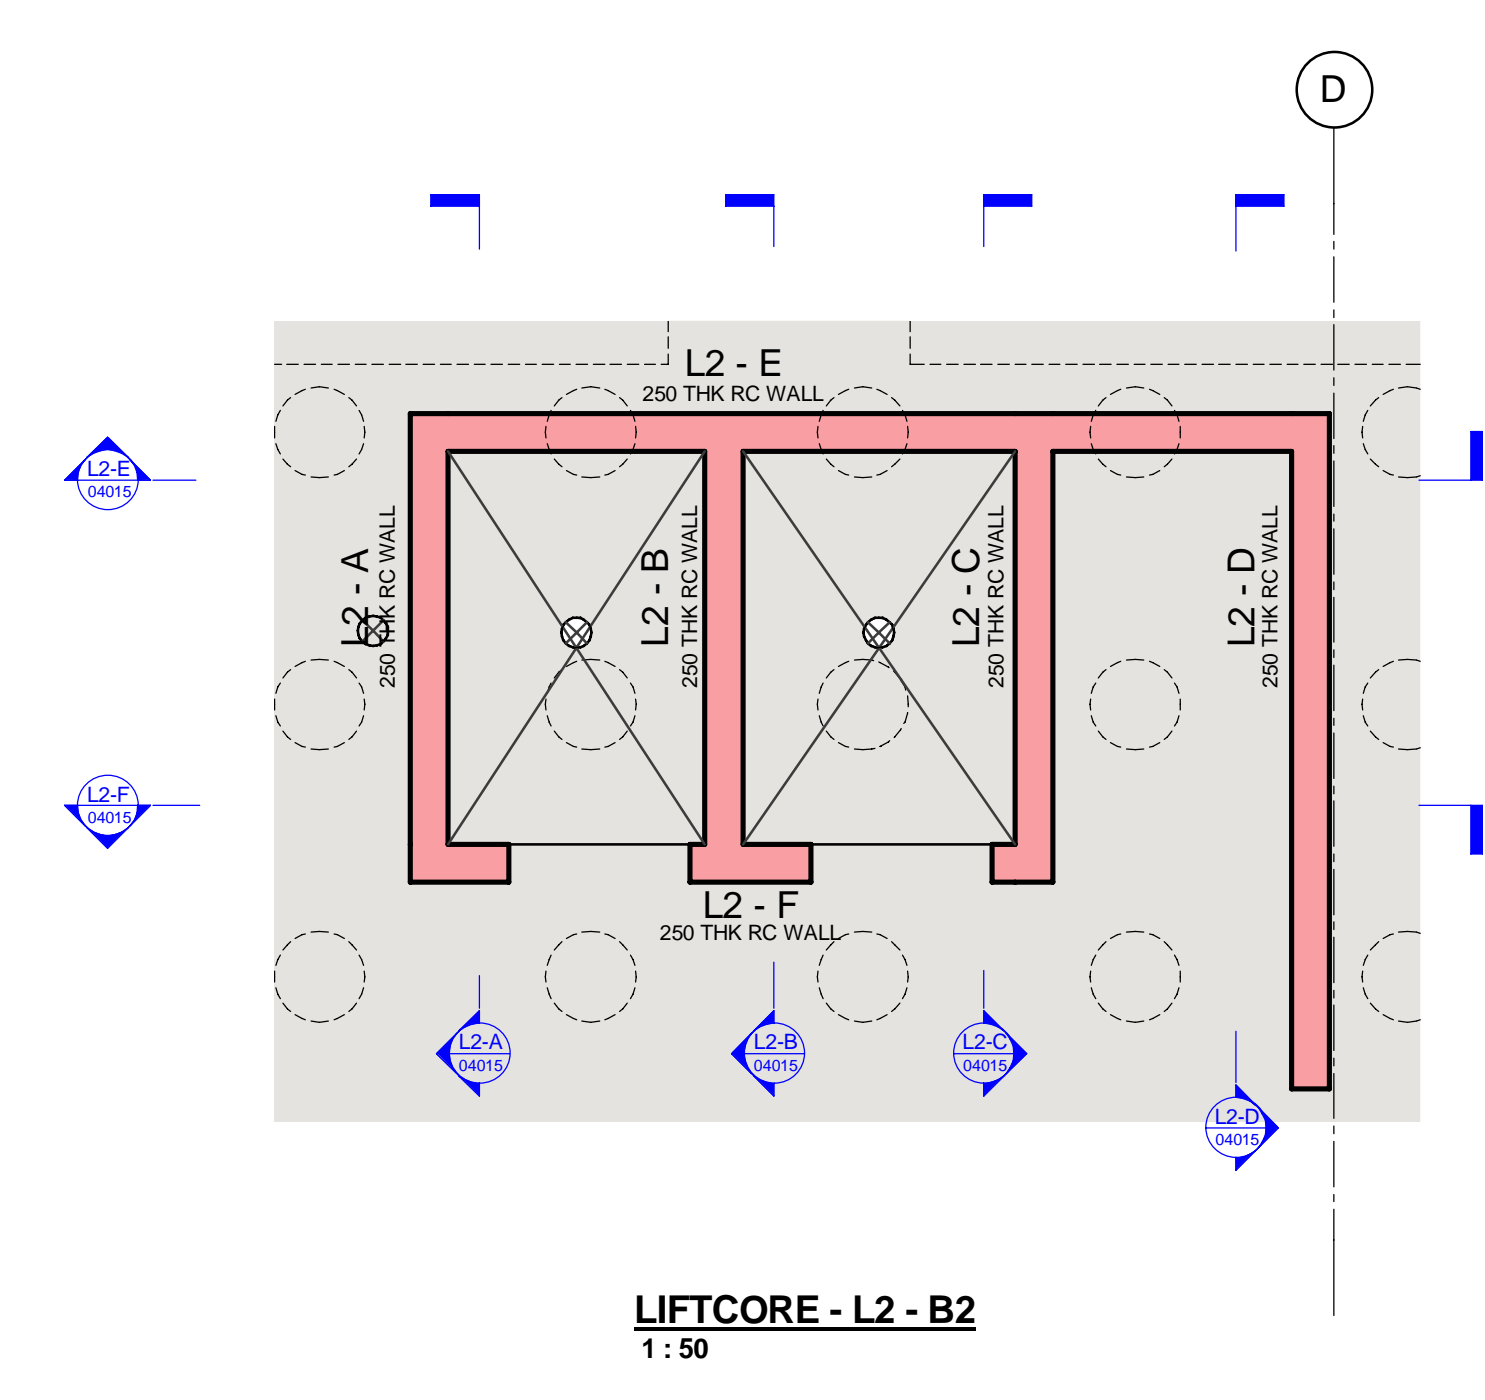

Issue/Revision

Rev	Date	Description	Drawn/Checked
T2	20.11.20	ISSUED FOR TENDER	HWK/ROW
T1	20.10.20	ISSUED FOR TENDER	HWK/ROW

Key Plan

Rev	Date	Description	Drawn/Checked
T2	20.11.20	ISSUED FOR TENDER	HWK/ROW
T1	20.10.20	ISSUED FOR TENDER	HWK/ROW

Purpose Of Issue
 STAGE 4 TENDER

Project Number
 60516144

Sheet Number
 New Build
 Lift Core 2
 Sheet 1

Sheet Number
 MHA-ACM-00-XX-DR-SE-04015

Scale: 1:50@A0 **Rev:** T2

This drawing has been prepared for the use of AECOM's client. It may not be used, modified, reproduced or relied upon by third parties, except as required by AECOM or as required by law. AECOM accepts no responsibility, and denies any liability whatsoever, to any party that uses or relies on this drawing without AECOM's express written consent. Do not scale this document. All measurements must be obtained from the stated dimensions only.