


- Do not scale from this drawing. Work to figured dimensions only.
- This drawing is to be read in conjunction with:
  - AECOM Structural Specifications
  - Design reports
  - Survey and Interpretative Reports
  - Project Specifications and Performance Specifications
  - Health and Safety Hazard Register
  - Relevant drawings and documentation issued by the architect, engineers and specialists.
  - Building Information Model (BIM)
  - Movements and Tolerances Report
- All dimensions are in mm except levels which are in metres and relate to [ordance datum].
- Any discrepancies shall be referred to the Designer before work commences.

Rev	Date	Description	Dn/CHK/Apr
T1	23.10.20	ISSUED FOR TENDER STAGE 4 REDESIGN	RHKSF/DW
C4	10.07.20	UPDATED TO REFLECT NEW LAYOUT	MNDW/DW
C3	30.04.20	UPDATED AS MARKED	MNDW/DW
C2	27.04.20	ADDITIONAL NOTES ADDED	MNDW/DW
C1	03.04.20	CONSTRUCTION ISSUE	MNDW/DW

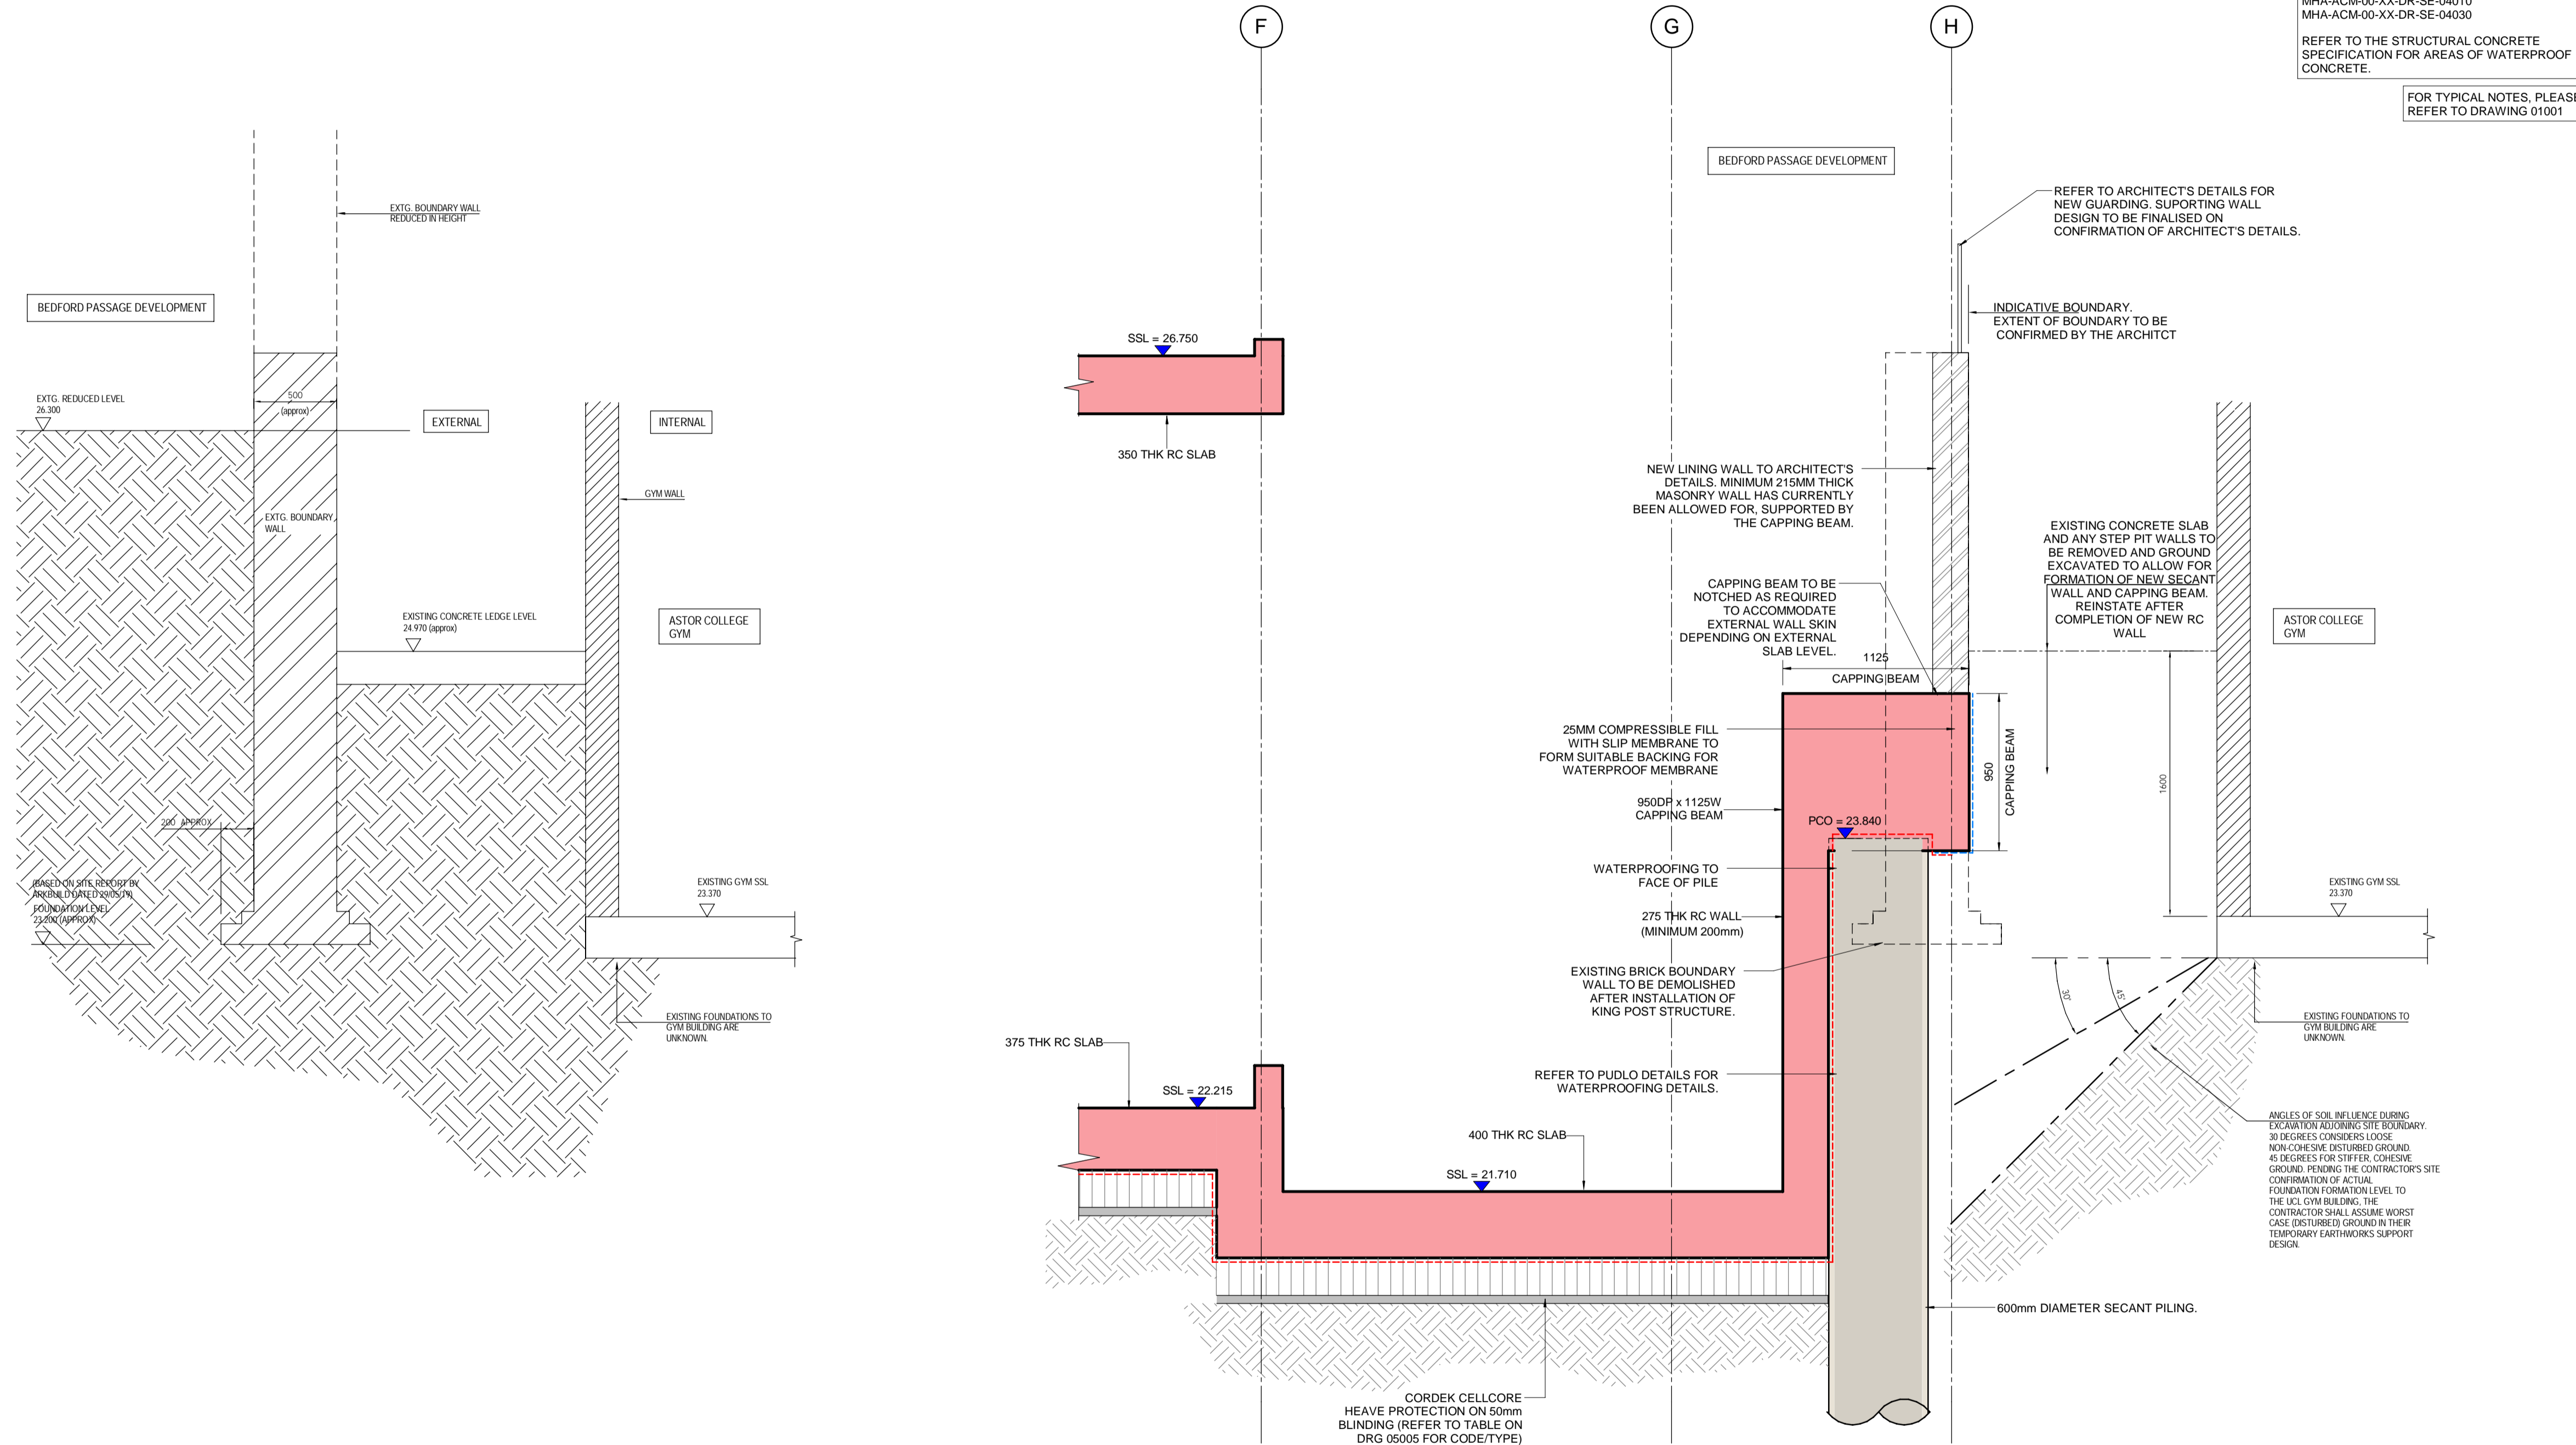

**Existing Section 5-5**  
 1 : 25

**Proposed Section 5-5 (BWS)**  
 1 : 25

MAIN CONTRACTORS FOR NEW BUILD SITE AND EXISTING BUILDINGS SITE WORKS TO COORDINATE INTERFACES BETWEEN NEW AND EXISTING BUILDINGS, INCLUDING BUT NOT LIMITED TO WATERPROOFING, DRAINAGE CONNECTIONS, UNDERGROUND TANKS, UNDERPINNING ETC.

FOR PROPOSED WATERPROOFING OF CAPPING BEAM AND LINING WALL TO SUIT PROPOSED BASEMENT CONSTRUCTION METHODOLOGY REFER TO DRG: MHA-ACM-00-XX-DR-SE-05001 AND SPECIALISTS DETAILS

REFER TO TYPICAL SLAB, PILE CAP AND GROUND BEAM DETAILS FOR HEAVE PROTECTION AS INDICATED ON DRAWING MHA-ACM-00-XX-DR-SE-05005

FOR BASEMENT GA'S REFER TO THE FOLLOWING DRAWINGS:  
 MHA-ACM-00-B2-DR-SE-01000  
 MHA-ACM-00-B1-DR-SE-01001

FOR BASEMENT SECTIONS, ELEVATIONS AND DETAILS REFER TO THE FOLLOWING DRAWINGS:  
 MHA-ACM-00-XX-DR-SE-03000  
 MHA-ACM-00-XX-DR-SE-03001  
 MHA-ACM-00-XX-DR-SE-04001  
 MHA-ACM-00-XX-DR-SE-04002  
 MHA-ACM-00-XX-DR-SE-04003  
 MHA-ACM-00-XX-DR-SE-04004  
 MHA-ACM-00-XX-DR-SE-04005  
 MHA-ACM-00-XX-DR-SE-04008  
 MHA-ACM-00-XX-DR-SE-04010  
 MHA-ACM-00-XX-DR-SE-04030

REFER TO THE STRUCTURAL CONCRETE SPECIFICATION FOR AREAS OF WATERPROOF CONCRETE.

FOR TYPICAL NOTES, PLEASE REFER TO DRAWING 01001

This drawing has been prepared for the use of AECOM's client. It may not be used, modified, reproduced or relied upon by third parties, except as agreed by AECOM or as required by law. AECOM accepts no responsibility, and denies any liability whatsoever, to any party that uses or relies on this drawing without AECOM's express written consent. Do not scale this document. All measurements must be obtained from this scaled dimensions.