



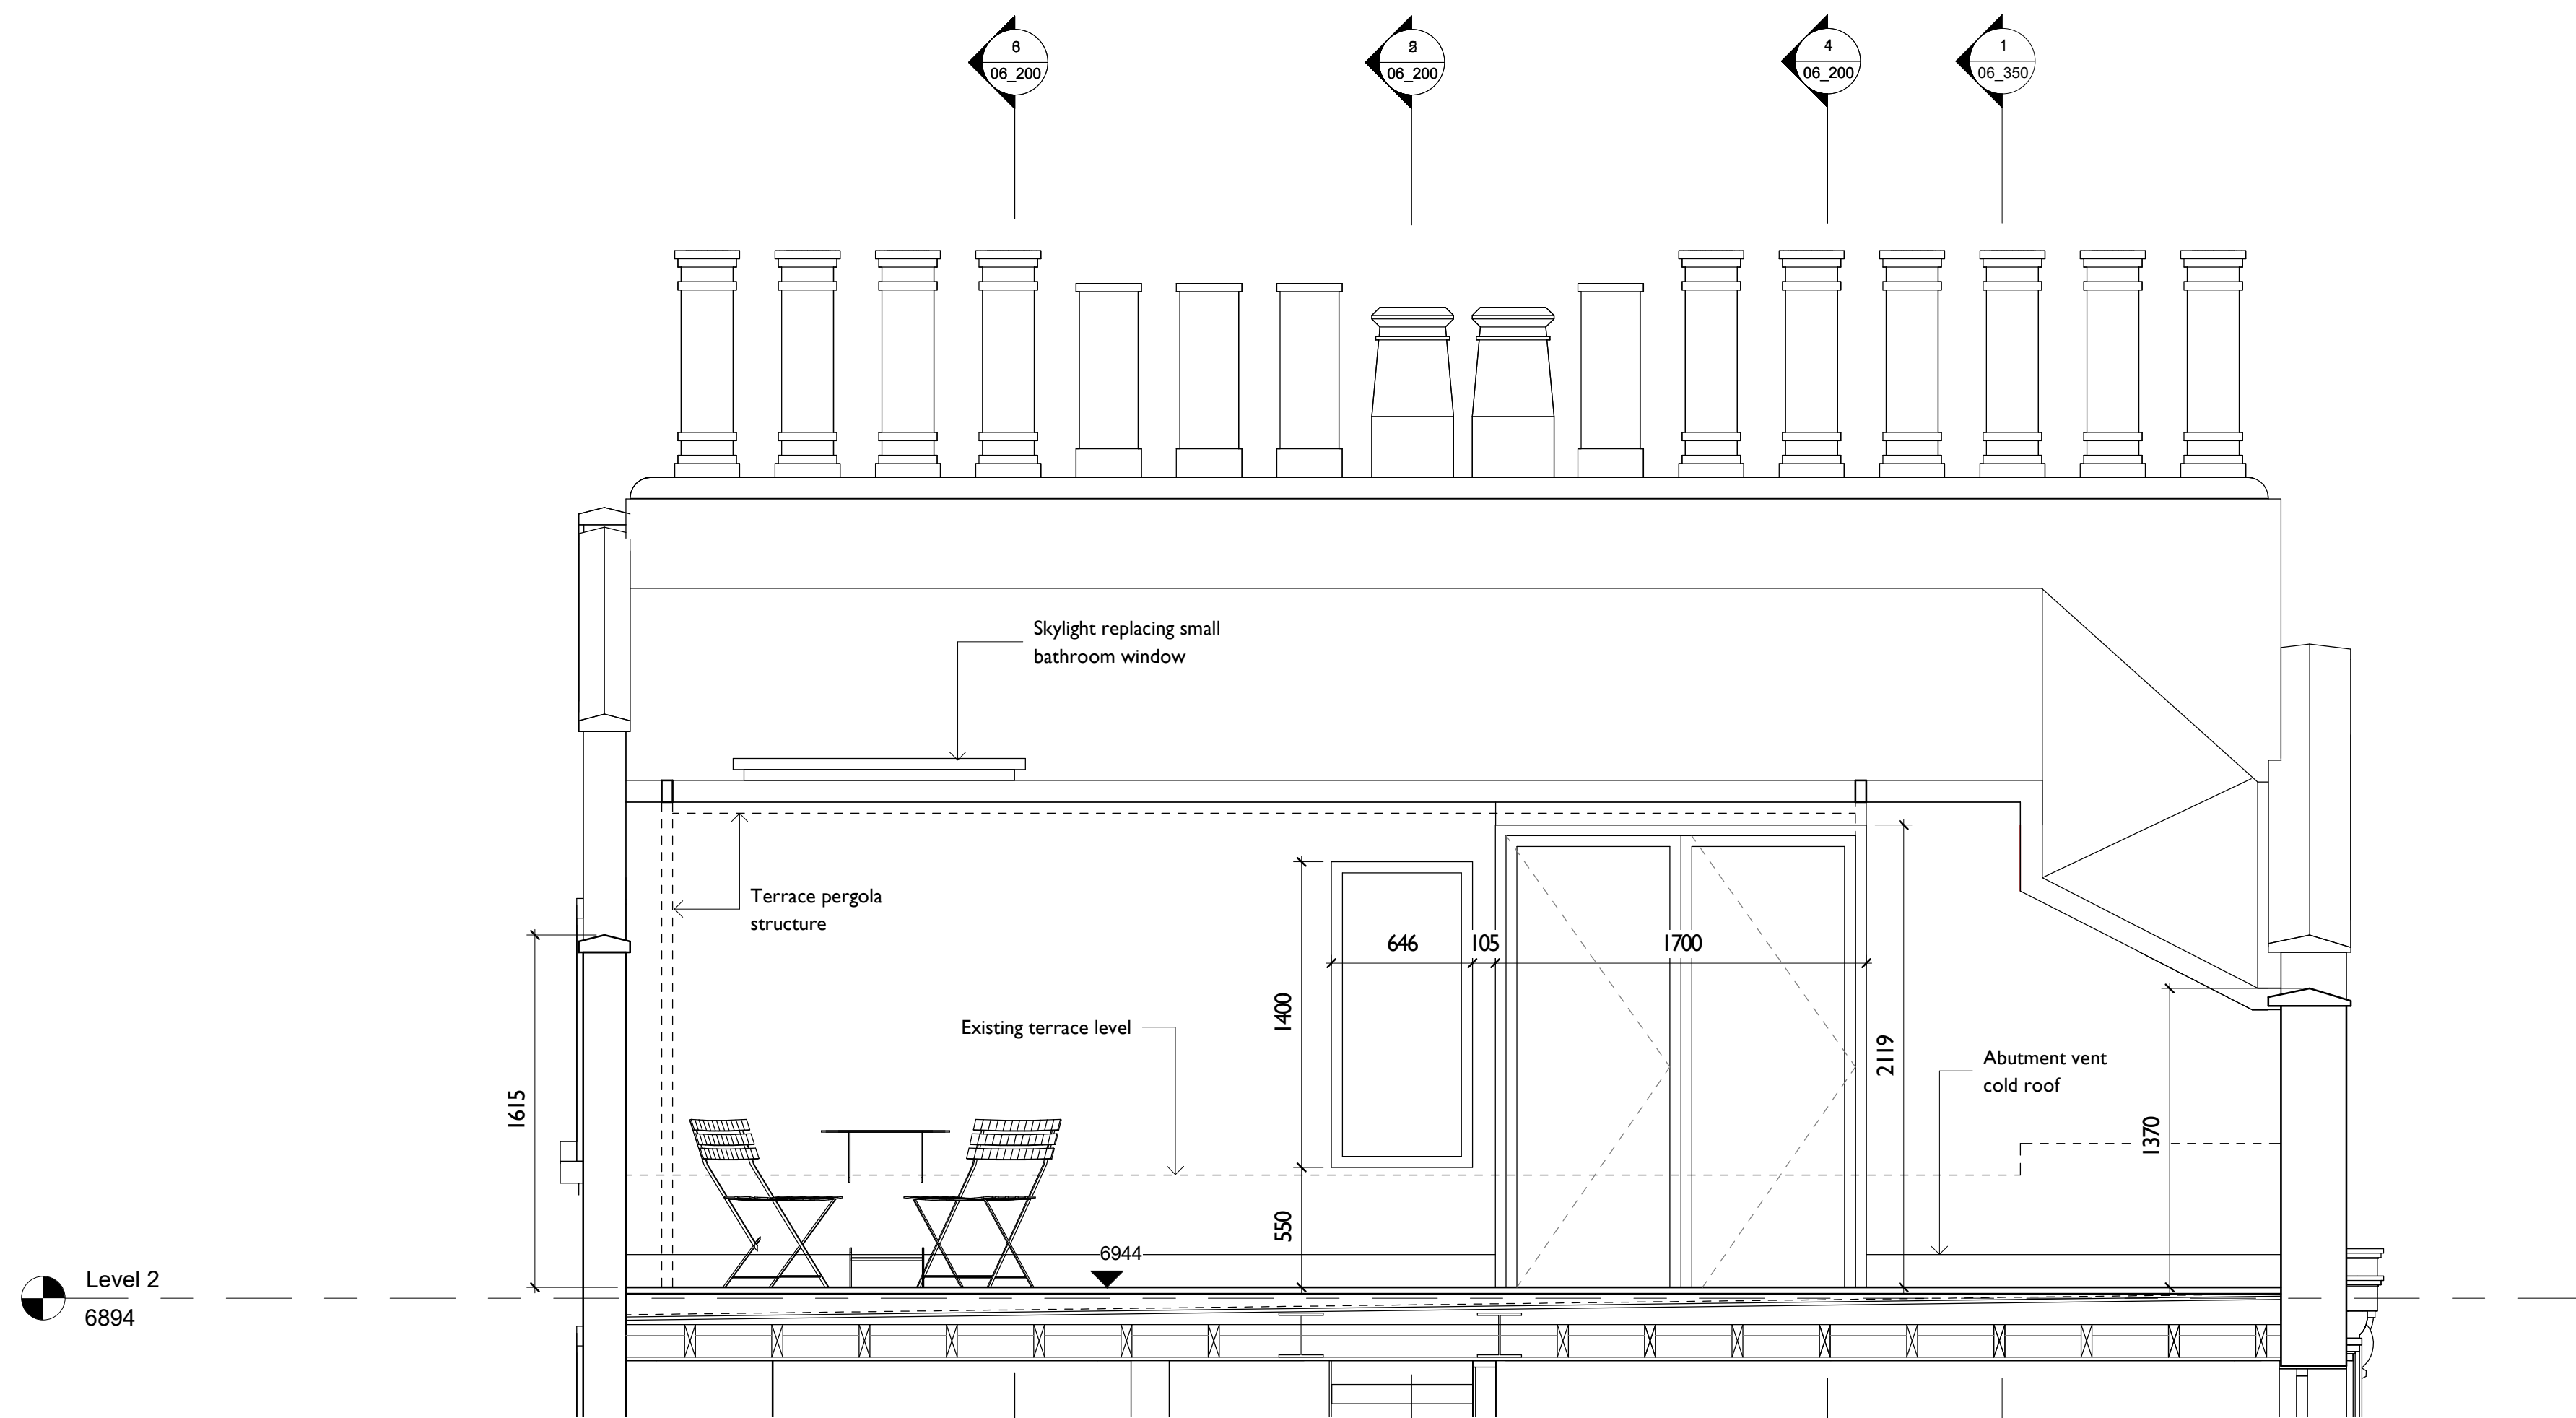

1 PROPOSED
1 : 25

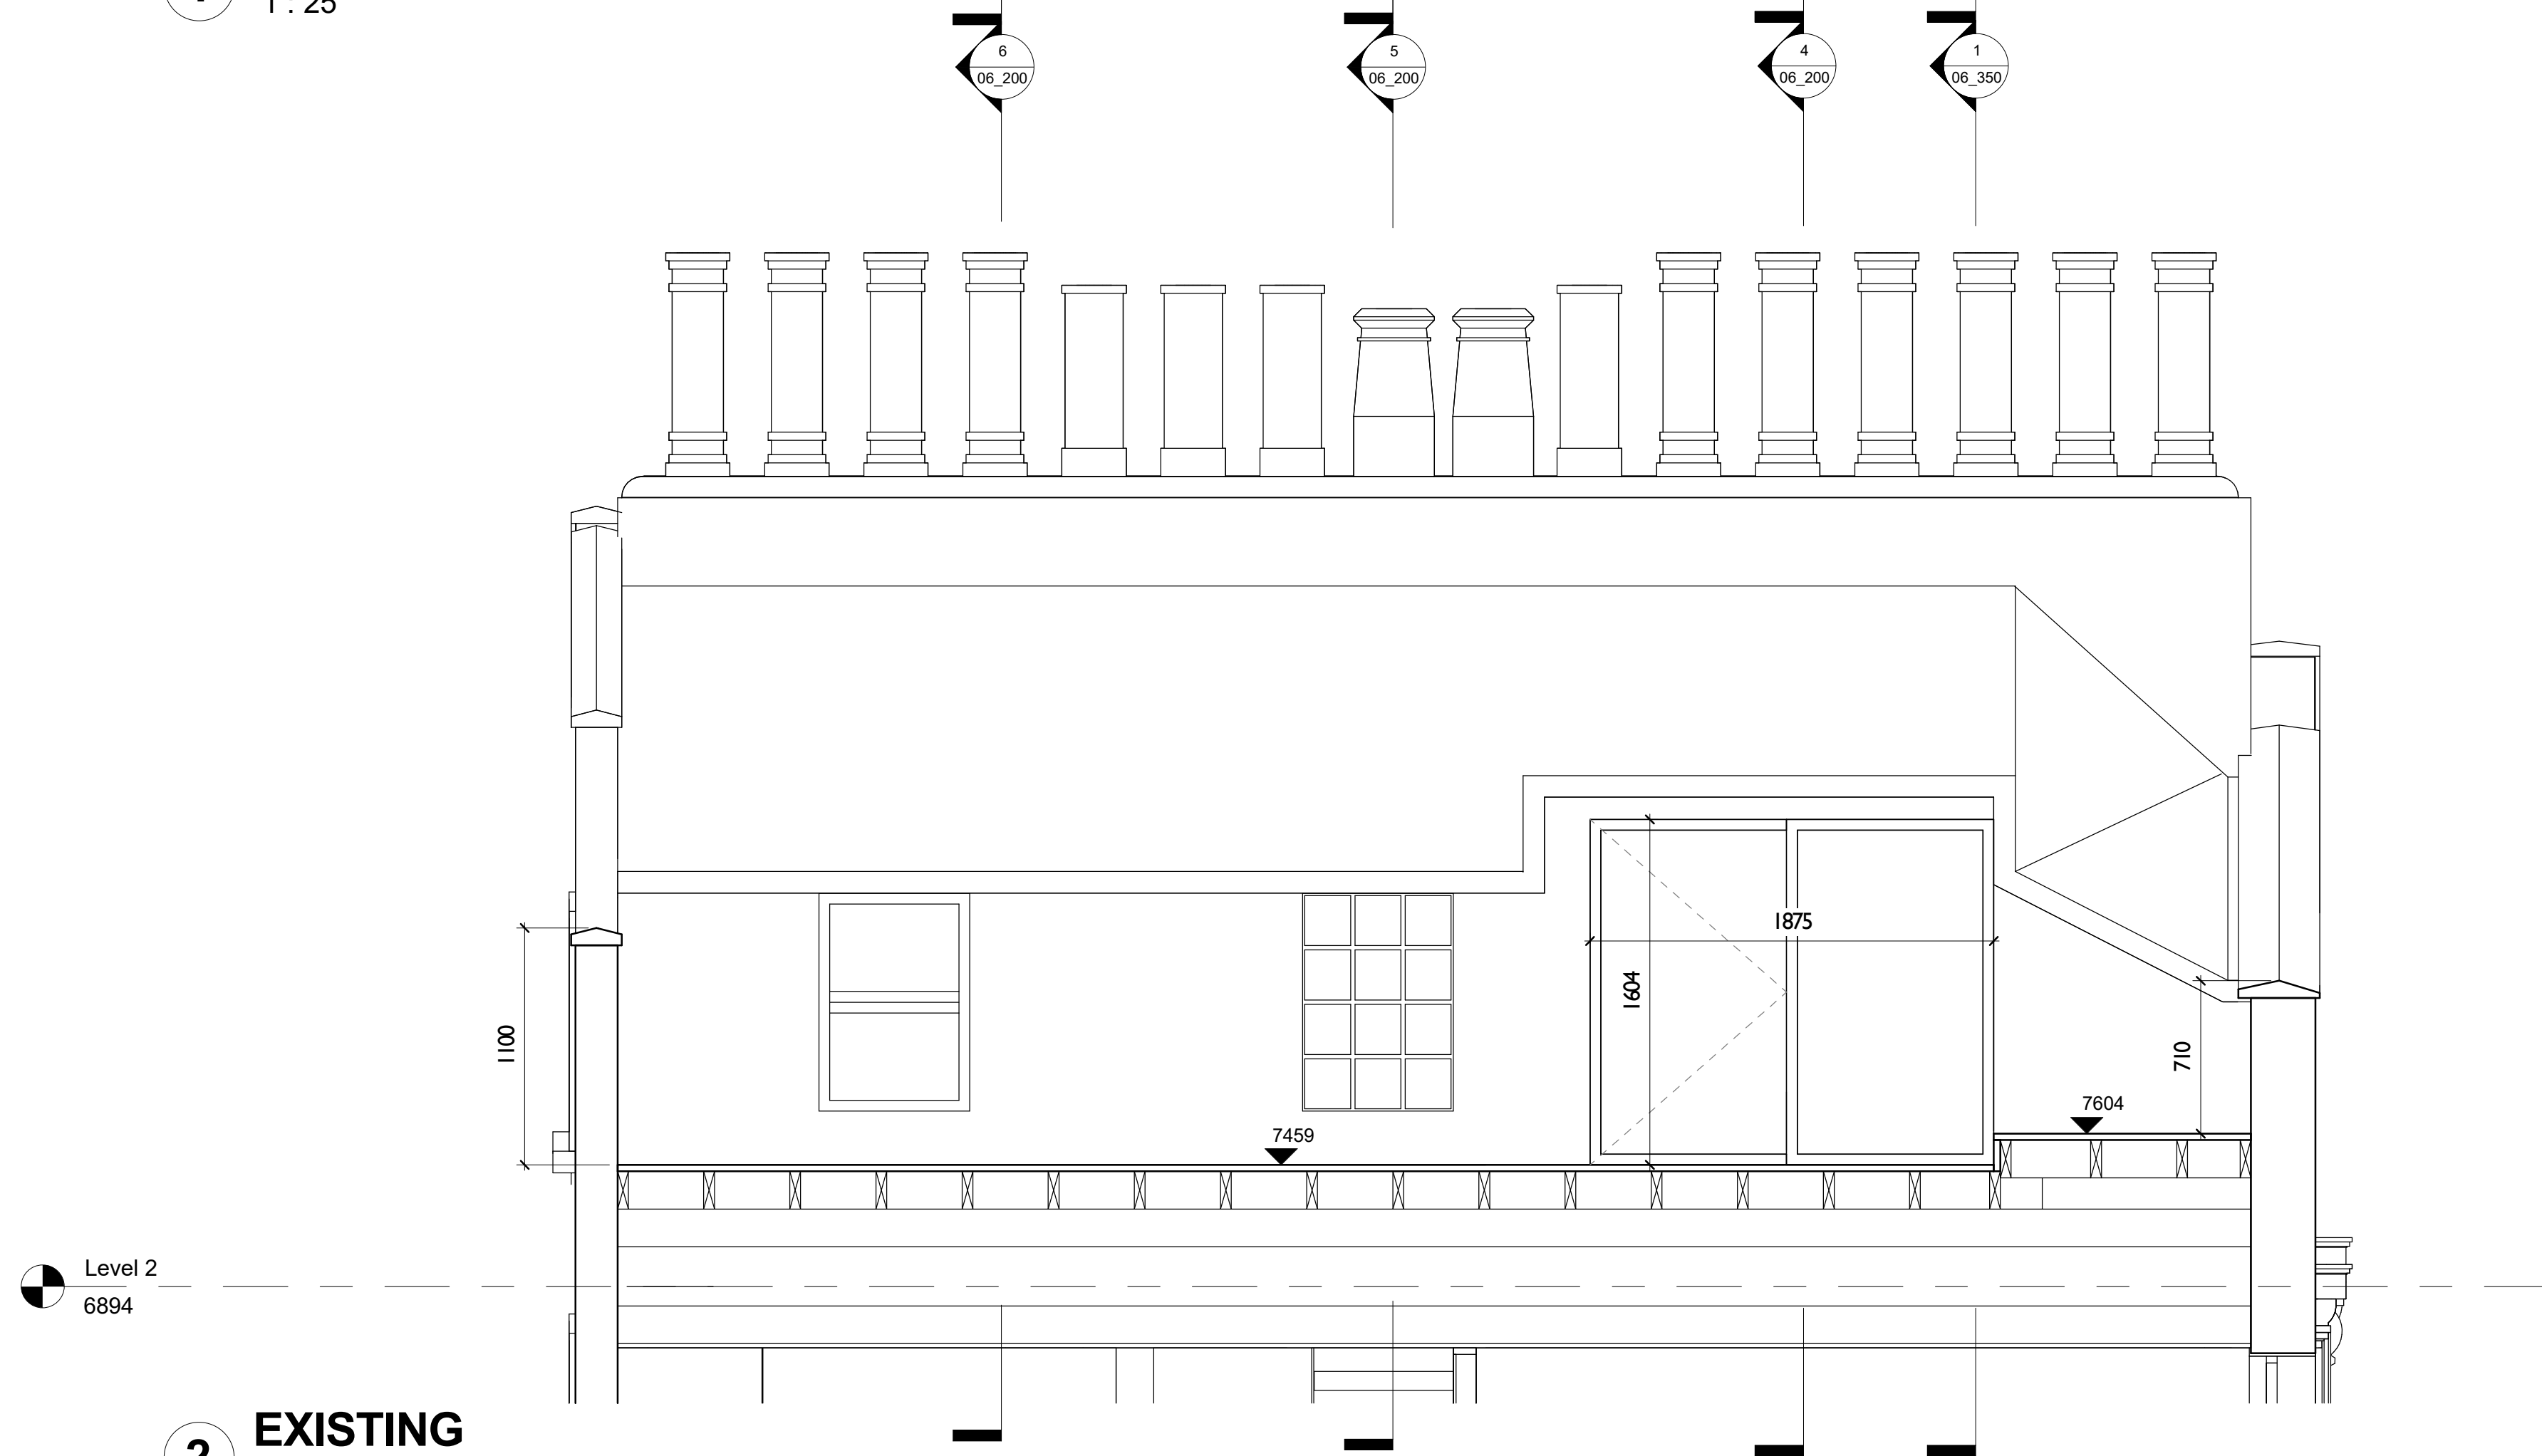

2 EXISTING
1 : 25

Rev	Description	Date
1	Planning Application	JULY 2021

CODE	SUITABILITY DESCRIPTION
STATUS	PURPOSE OF ISSUE

LSD architects
lsdarchitects.co.uk

RIBA
Chartered Practice

PROJECT

Royal College Street

TITLE

TERRACE SECTIONS

CLIENT

Mr S. Blackwell

DRAWN BY Author	CHECKED BY Checker	DATE 01/07/21
SCALE (@ A1) 1 : 25	PROJECT NUMBER 1801	
DRAWING NUMBER 06_210	REV 1	