


- NOTES**
1. Do not scale this drawing
  2. Drawing only to be used for the status indicated
  3. Drawing to be read in conjunction with relevant architectural and structural drawings and specifications
  4. Refer to architectural drawings for setting out of all plant & equipment
  5. All plant installations shall be compliant with the requirements set out within the Acoustic Planning Compliance Report by KP Acoustics.

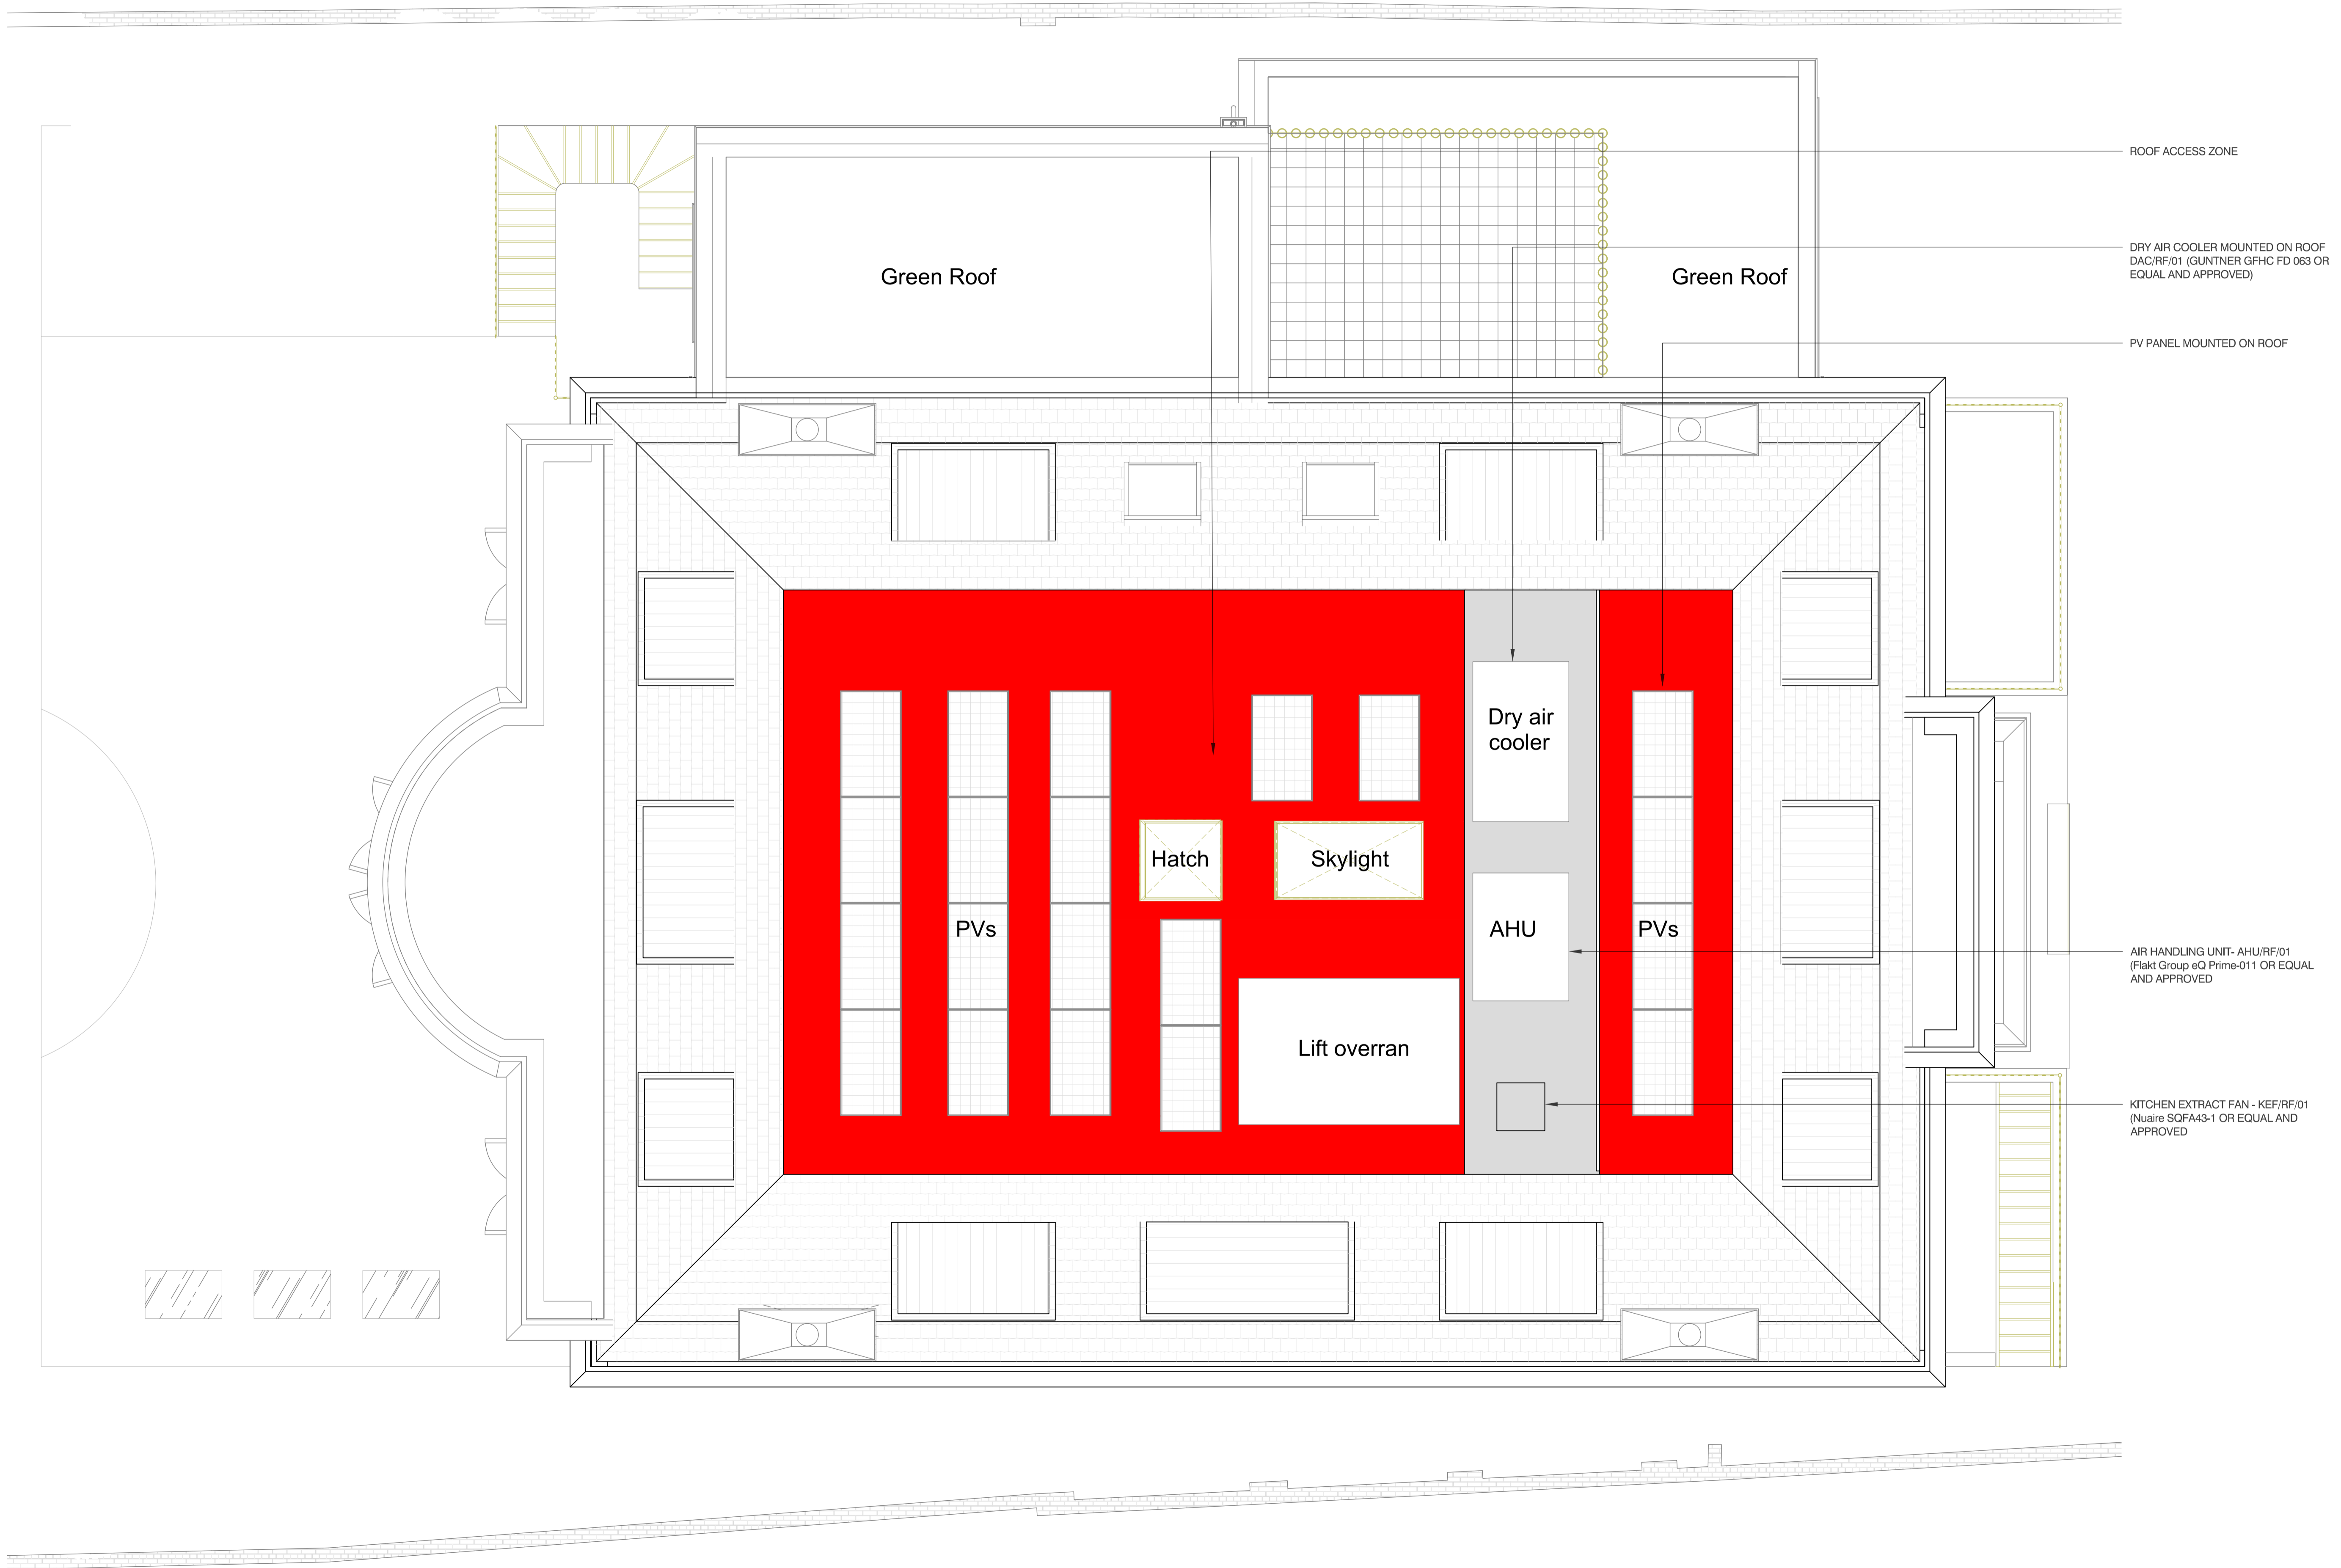

P3	Preliminary	29/06/21
P2	Preliminary	07/05/21
P1	Preliminary	31/01/20
NO.	REVISION	DATE

DRAWING STATUS  
**PRELIMINARY**

LOCATION PLAN

**INTEGRATION**  
3-5 SPARFIELD STREET  
LONDON EC1R 4GB  
+44 (0)20 7183 8610  
INTEGRATIONUK.COM

CLIENT  
**PRIVATE CLIENT**

ARCHITECT  
**KSR ARCHITECTS LLP**  
14 Greenland Street  
London, NW1 0ND

PROJECT  
**79 AVENUE ROAD**  
London  
NW8 6JD

TITLE  
**MEP SERVICES**  
Roof Services Layout

DATE	SCALE	SIZE
APRIL 2021	1:50	A1

DRAWING NO.	REV.
<b>581-INT-XX-RF-DR-MEP-6007</b>	<b>P3</b>