


GENERAL NOTES

1. This drawing should be read in conjunction with all other contract documentation and all other consultant and specialist drawings.
2. Do not scale from this drawing.
3. All levels and dimensions are to be checked on site.
4. The Architect is to be notified in writing of any discrepancies before proceeding.
5. All information contained in this drawing is sole copy right of design-NA Architects and is not to be reproduced without their permission

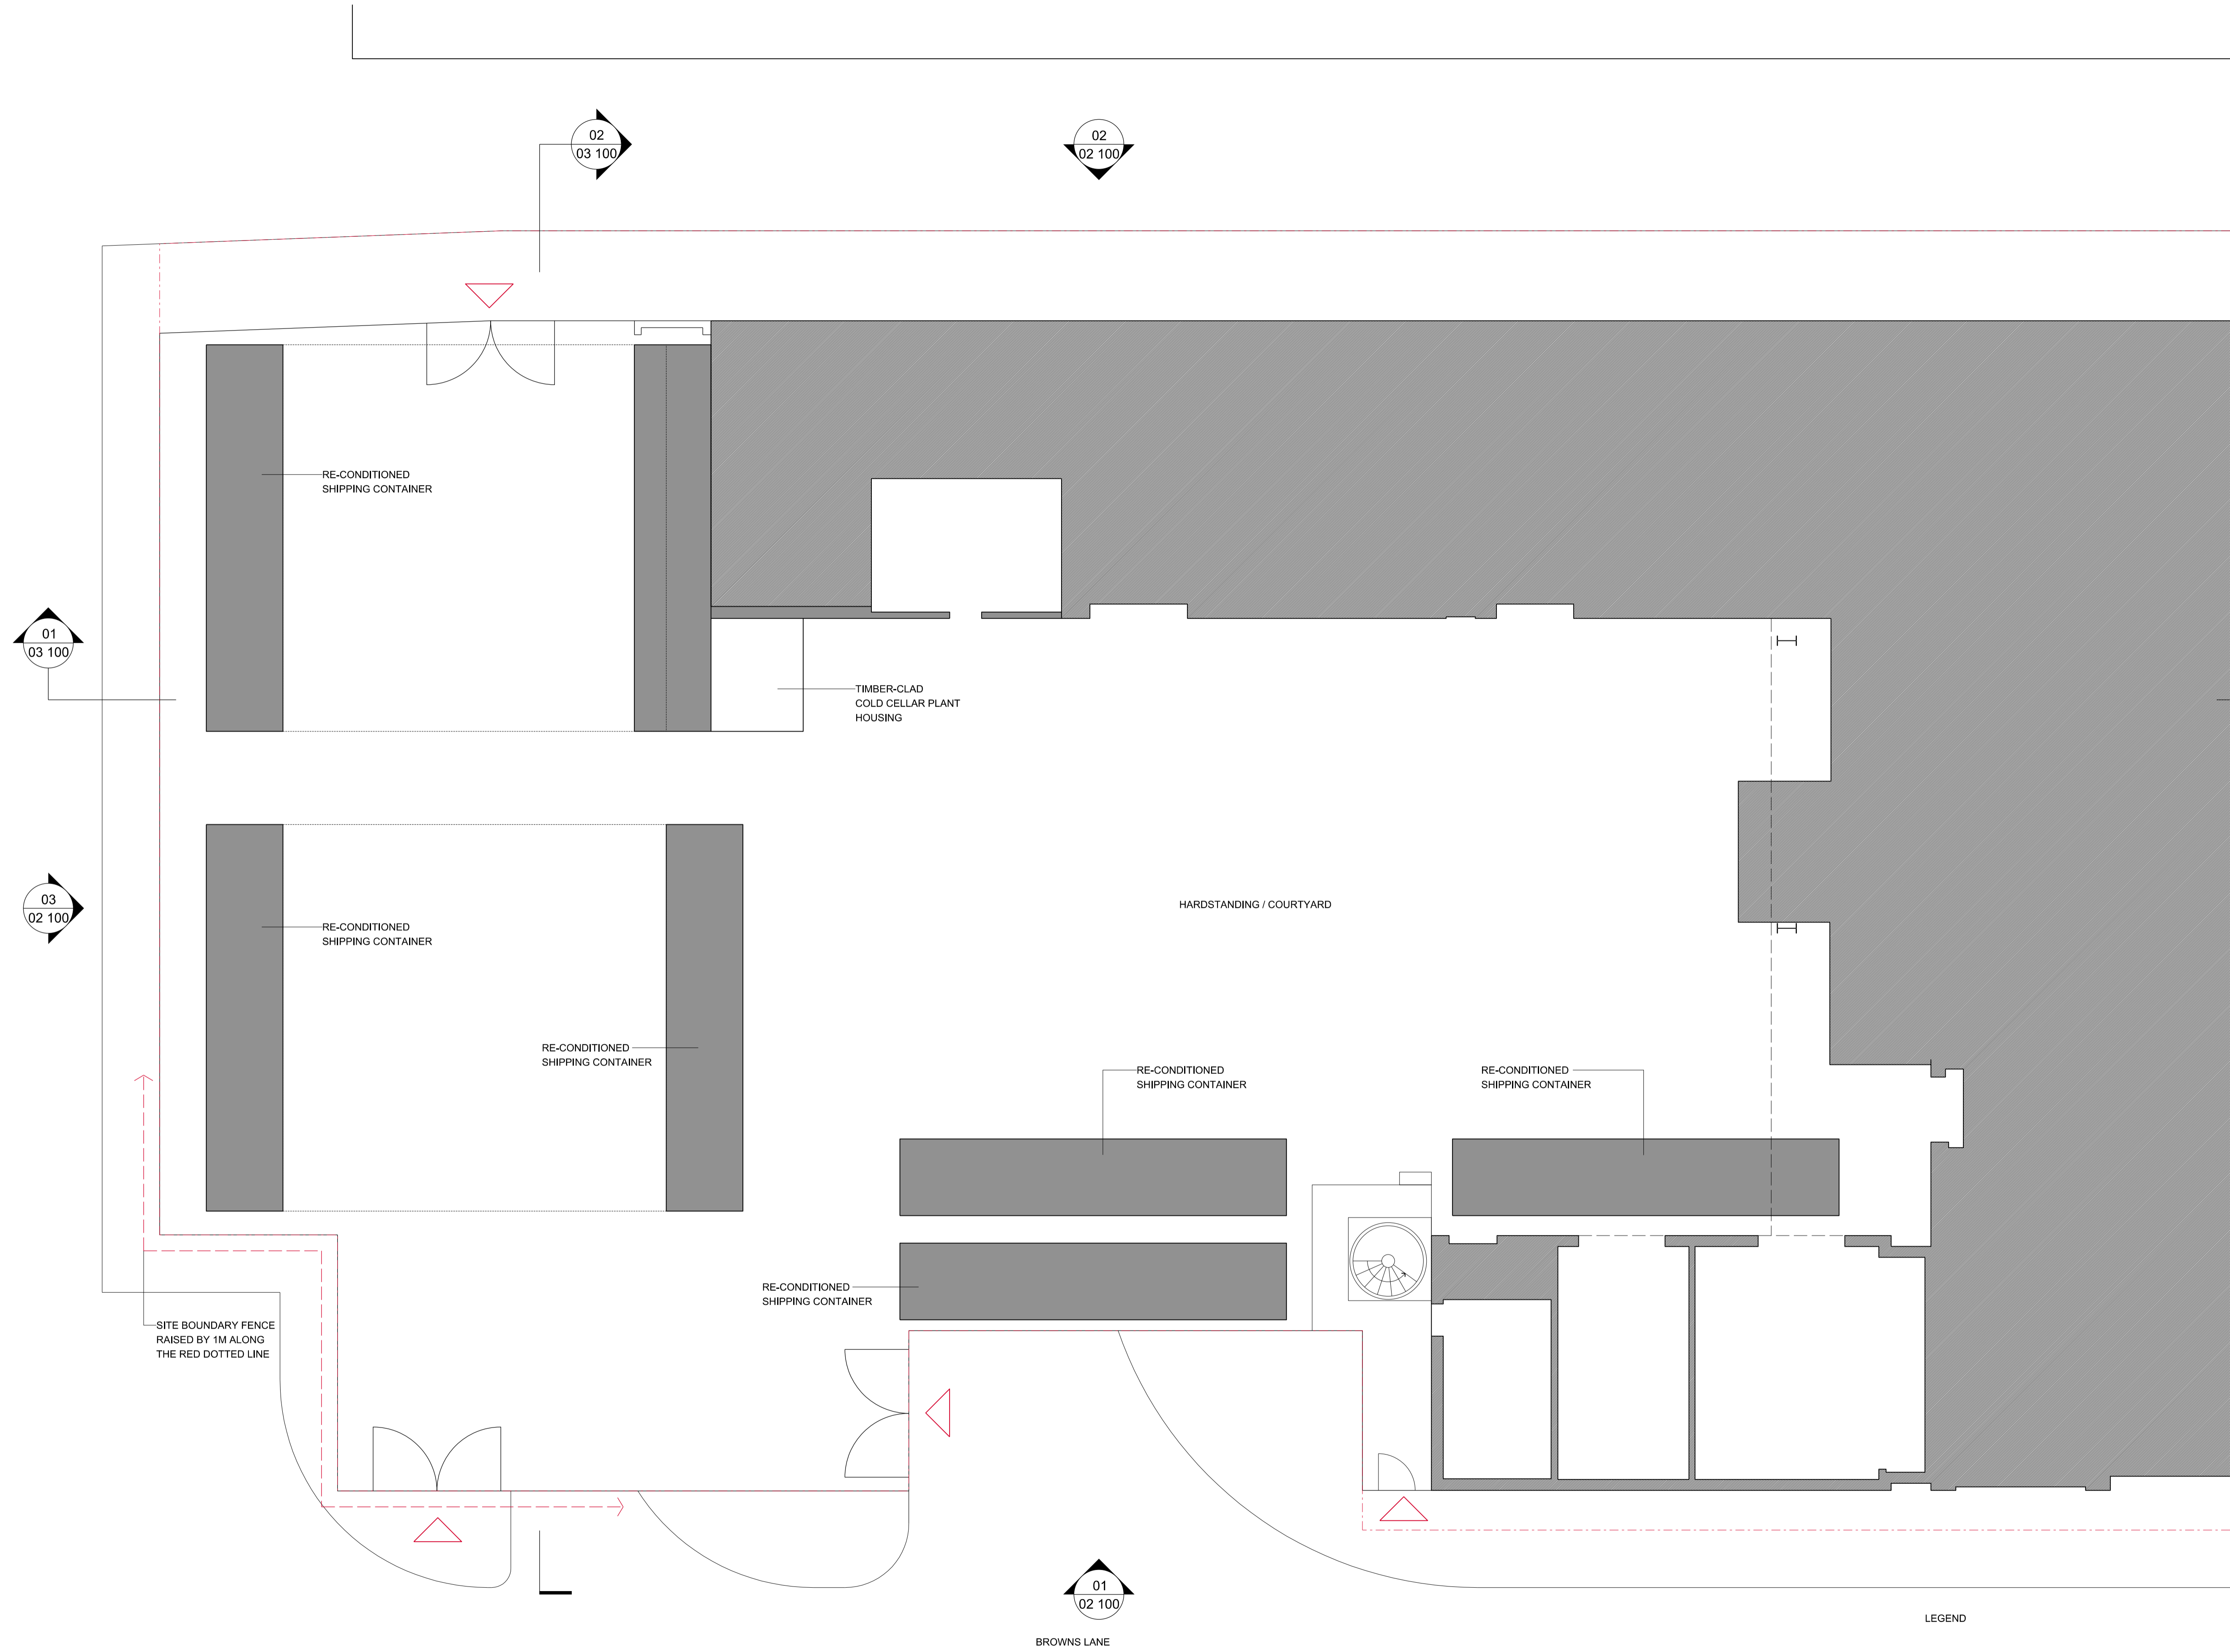

01 GA PLAN
01 105 PROPOSED 1 : 100

LEGEND

| | |
|--|---------------|
| | EXISTING |
| | PROPOSED |
| | SITE ENTRANCE |

| | | | |
|-----|---------------------|----------|----|
| PD | ISSUED FOR PLANNING | 08/07/21 | NA |
| REV | DESCRIPTION | DATE | BY |

STATUS
FOR PLANNING

KEY PLAN



kAD Architects
Unit 3, 368 Caledonian Road
London
N1 1DU
T: +44 (0) 2033 594 784
E: info@design-na.com

PROJECT
FIRST KNIGHT TRADING LTD
24 - 27 REGIS ROAD, LONDON NW5

DRAWING TITLE
GA PLAN
PROPOSED

| | |
|---------------------------|----------|
| SCALE | DATE |
| 1: 100 @A1 1: 200 @ A3 | JUL 2021 |

| | |
|----------------|-----|
| DRAWING NO | REV |
| kAD FMC 01 105 | P0 |