


1 Proposed Gate Plan
Scale: 1:10

Proposed hinge arrangement

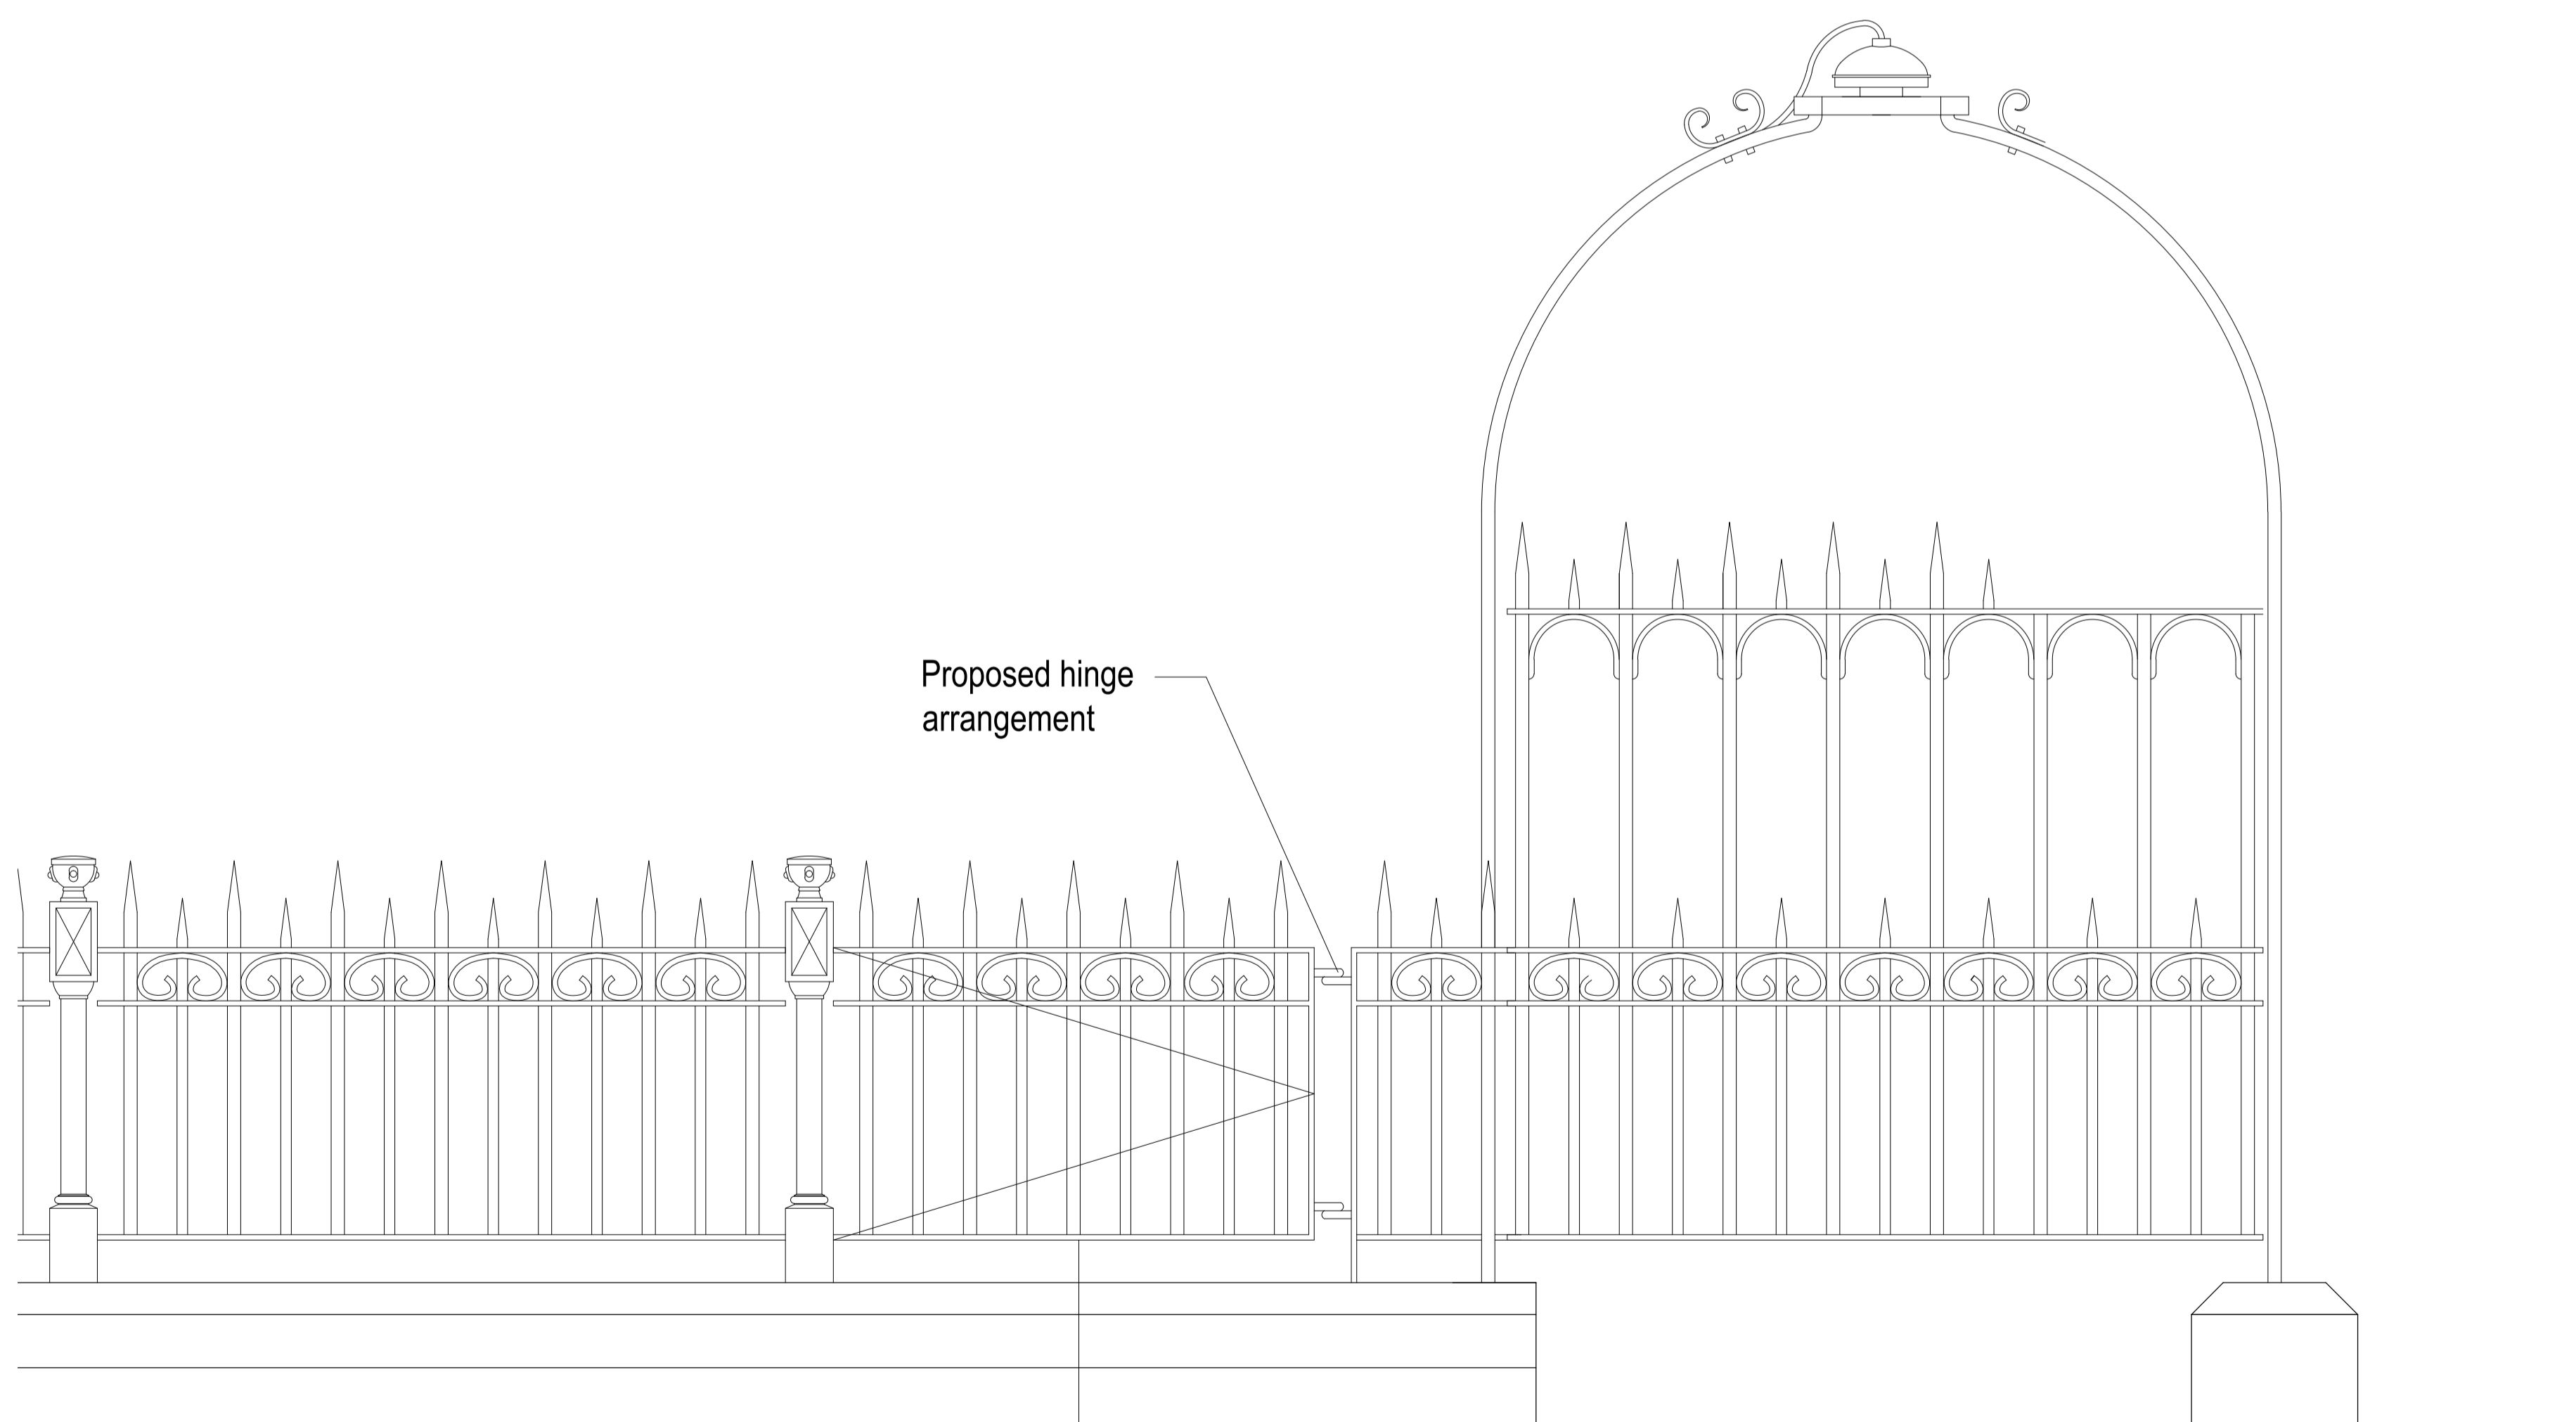

2 Proposed Gate Elevation
Scale: 1:10

Hinged section of railing

Creation of gate in the railings above the
former Public Conveniences now A3 Restaurant
Ladies and Gentlemans Public Conveniences,
Guilford Place, Camden, London, WC1

PRELIMINARY
NOT FOR
CONSTRUCTION

Revision no.	
Project No.	737
Cad File	1346_V02.10.dwg
Drawn	
Checked	JD
Date	05/25/2021
Scale	As shown
Title No.	

Gate Detail