


Legend

- 1. Simple flat skylight
- 2. Rooflight

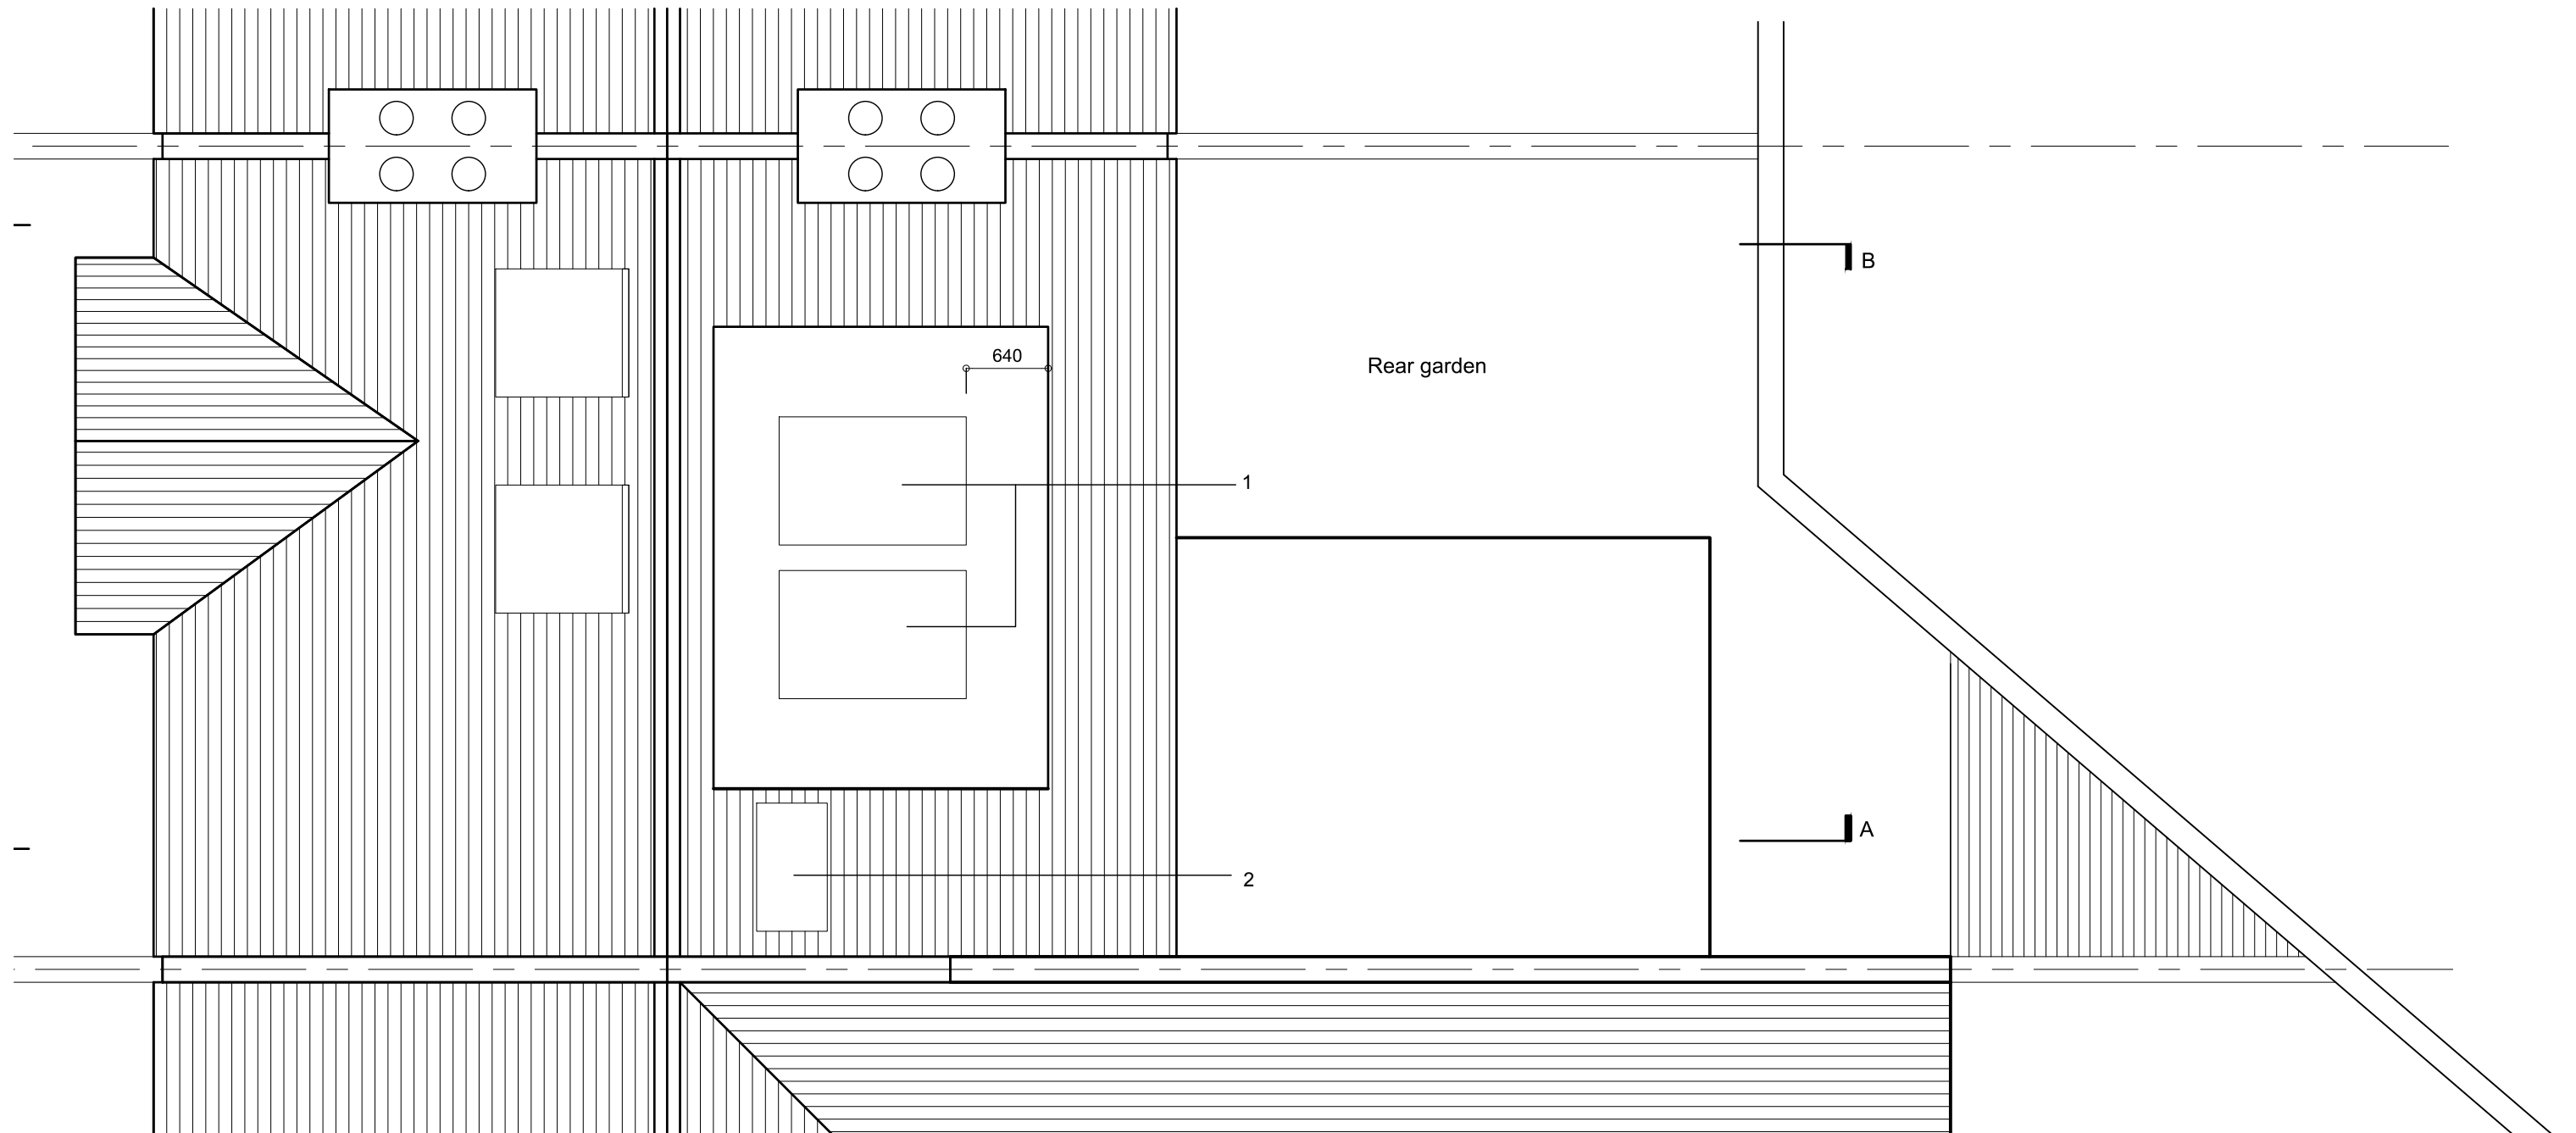

Proposed Roof Plan

