



Site Location Plan 1:1000

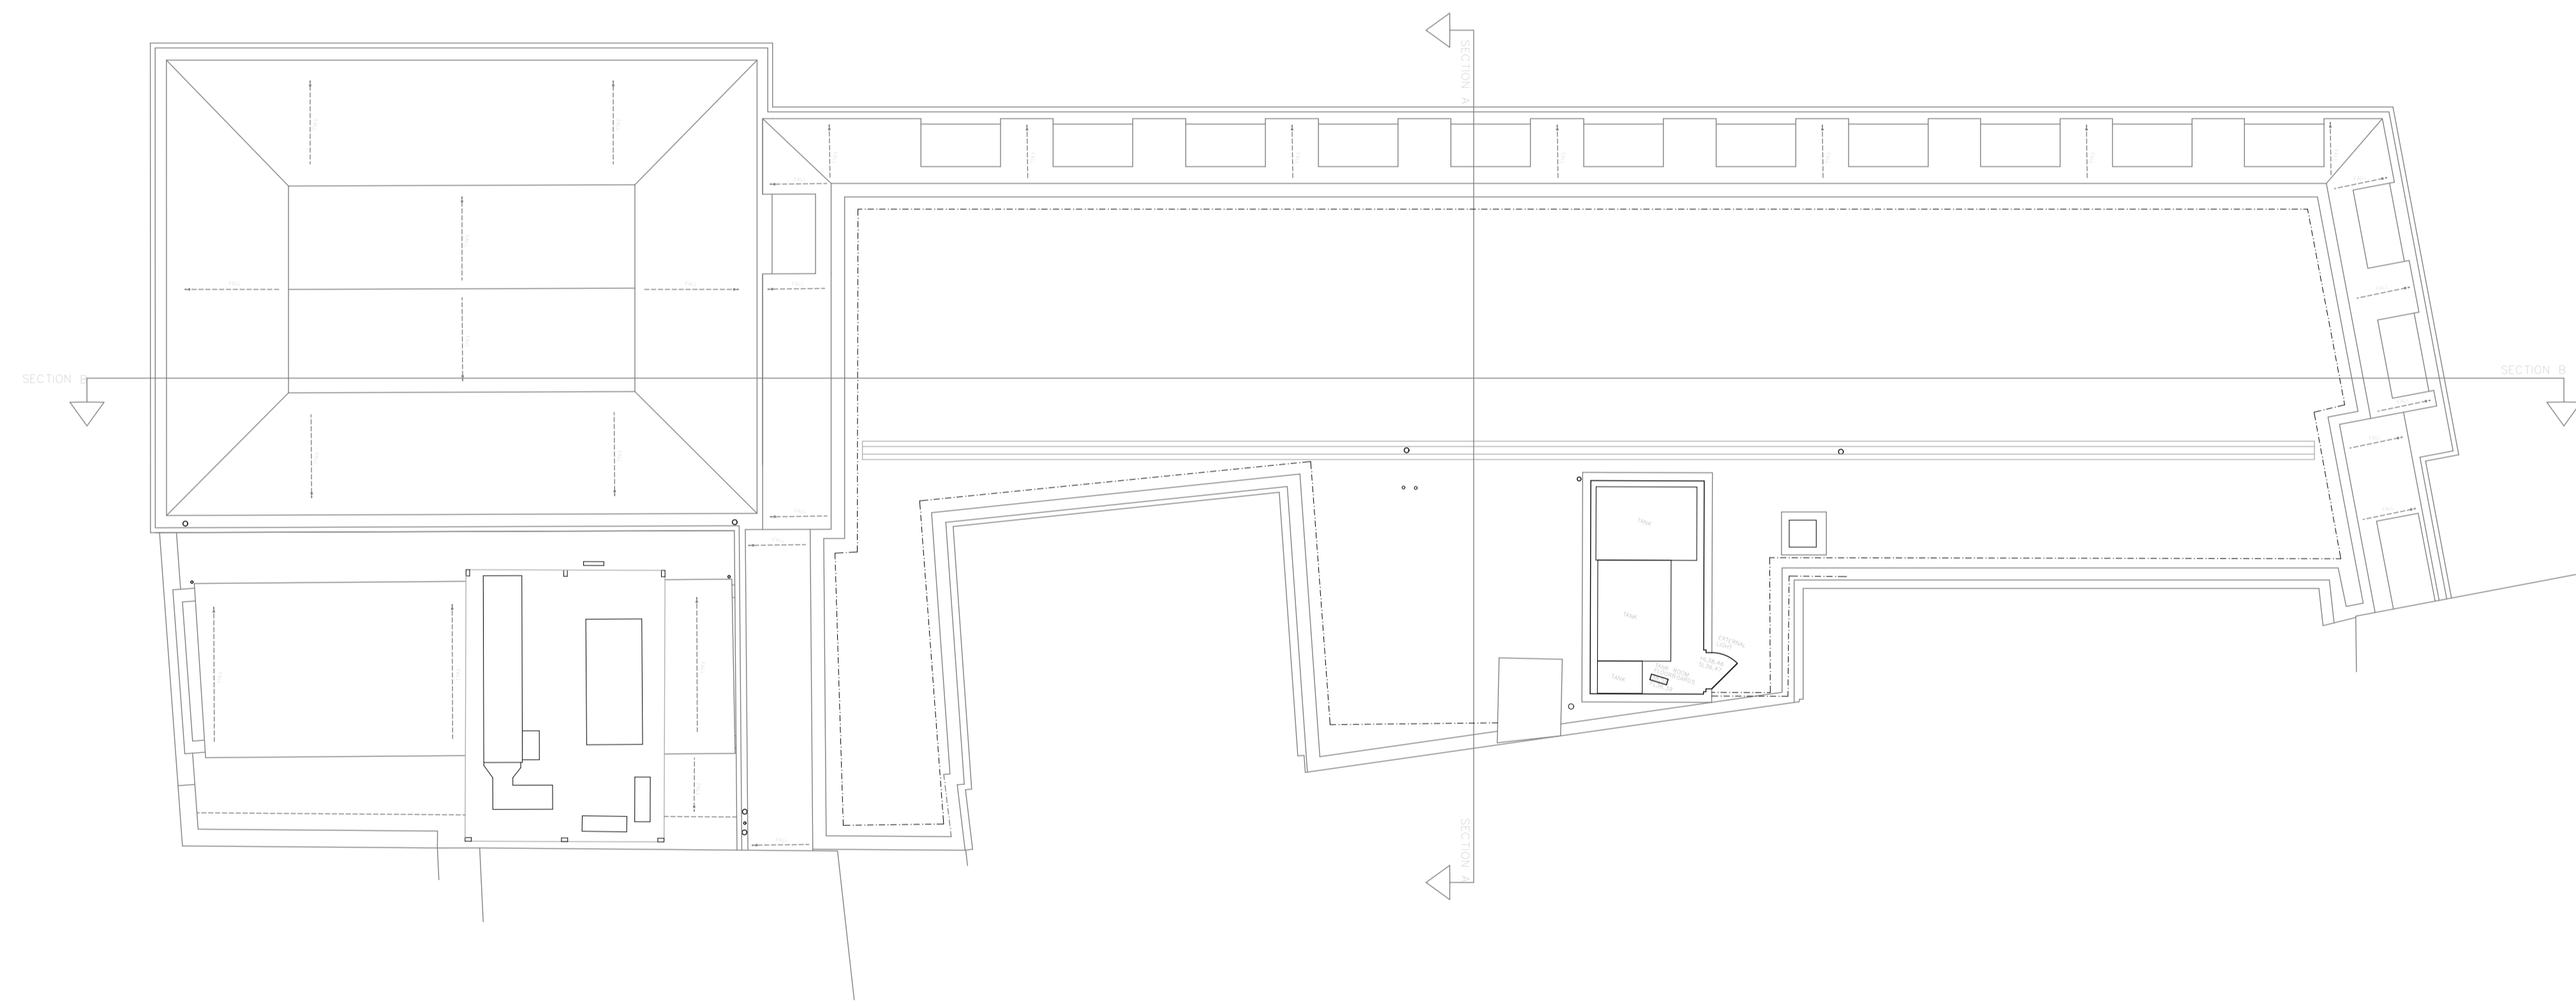

P01 JLe 08.07.21 Issued for Planning

Rev	Init	Date	Revision

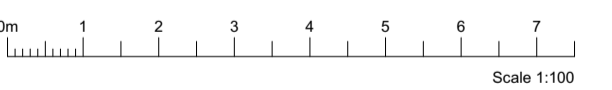

lsi
ARCHITECTS

NORWICH
The Old Drift Hall
23a Castle Market Street
Norwich NR1 3DY
+44(0)1603 660711

LONDON
Floor 2
50-54 Clerkenwell Road
London EC1M 5PS
+44(0)20 7278 1739
www.lsiarchitects.co.uk

Client
City of London Corporation

Project
City Junior School

Title
Existing General Arrangement Plan
Roof Plan

Scale @ A1	Date	Drawn
1:100, 1:1000	05/07/21	JLe

Purpose of issue		
For Information		
Drawing Code	Suit	Rev
21040-LSI-A1-RF-DR-A-1215	S2	P01