

General notes:
 All dimensions are approximate and subject to a full measured survey
 All drawings to be read in conjunction with Structural Engineers and Services Engineers drawings. Any discrepancies are to be highlighted and brought to the attention of the Architects.

Health and safety notes:
Manual handling
 Avoid as far as reasonably practicable hazardous handling operations, including heavy lifting loads and working over shoulder height.

Confined space / Working at height
 Safe access to be provided when working at height.
 Be aware of restrictions placed on movement when working with temporary access equipment.


Temporary propping
 Care to be taken when fixing vertical elements to allow for secure fixing when fitting.

Personal protective equipment
 Appropriate equipment to be worn at all times while on site.

- Material hatches:**
- Stoned
 - Blockwork
 - Stone
 - Insulation, Soft
 - Insulation, Rigid
 - Dropped Ceiling
 - Brick
 - Concrete, Precast
 - Concrete, In-situ
 - Steel

--- Slab edge

Notes:

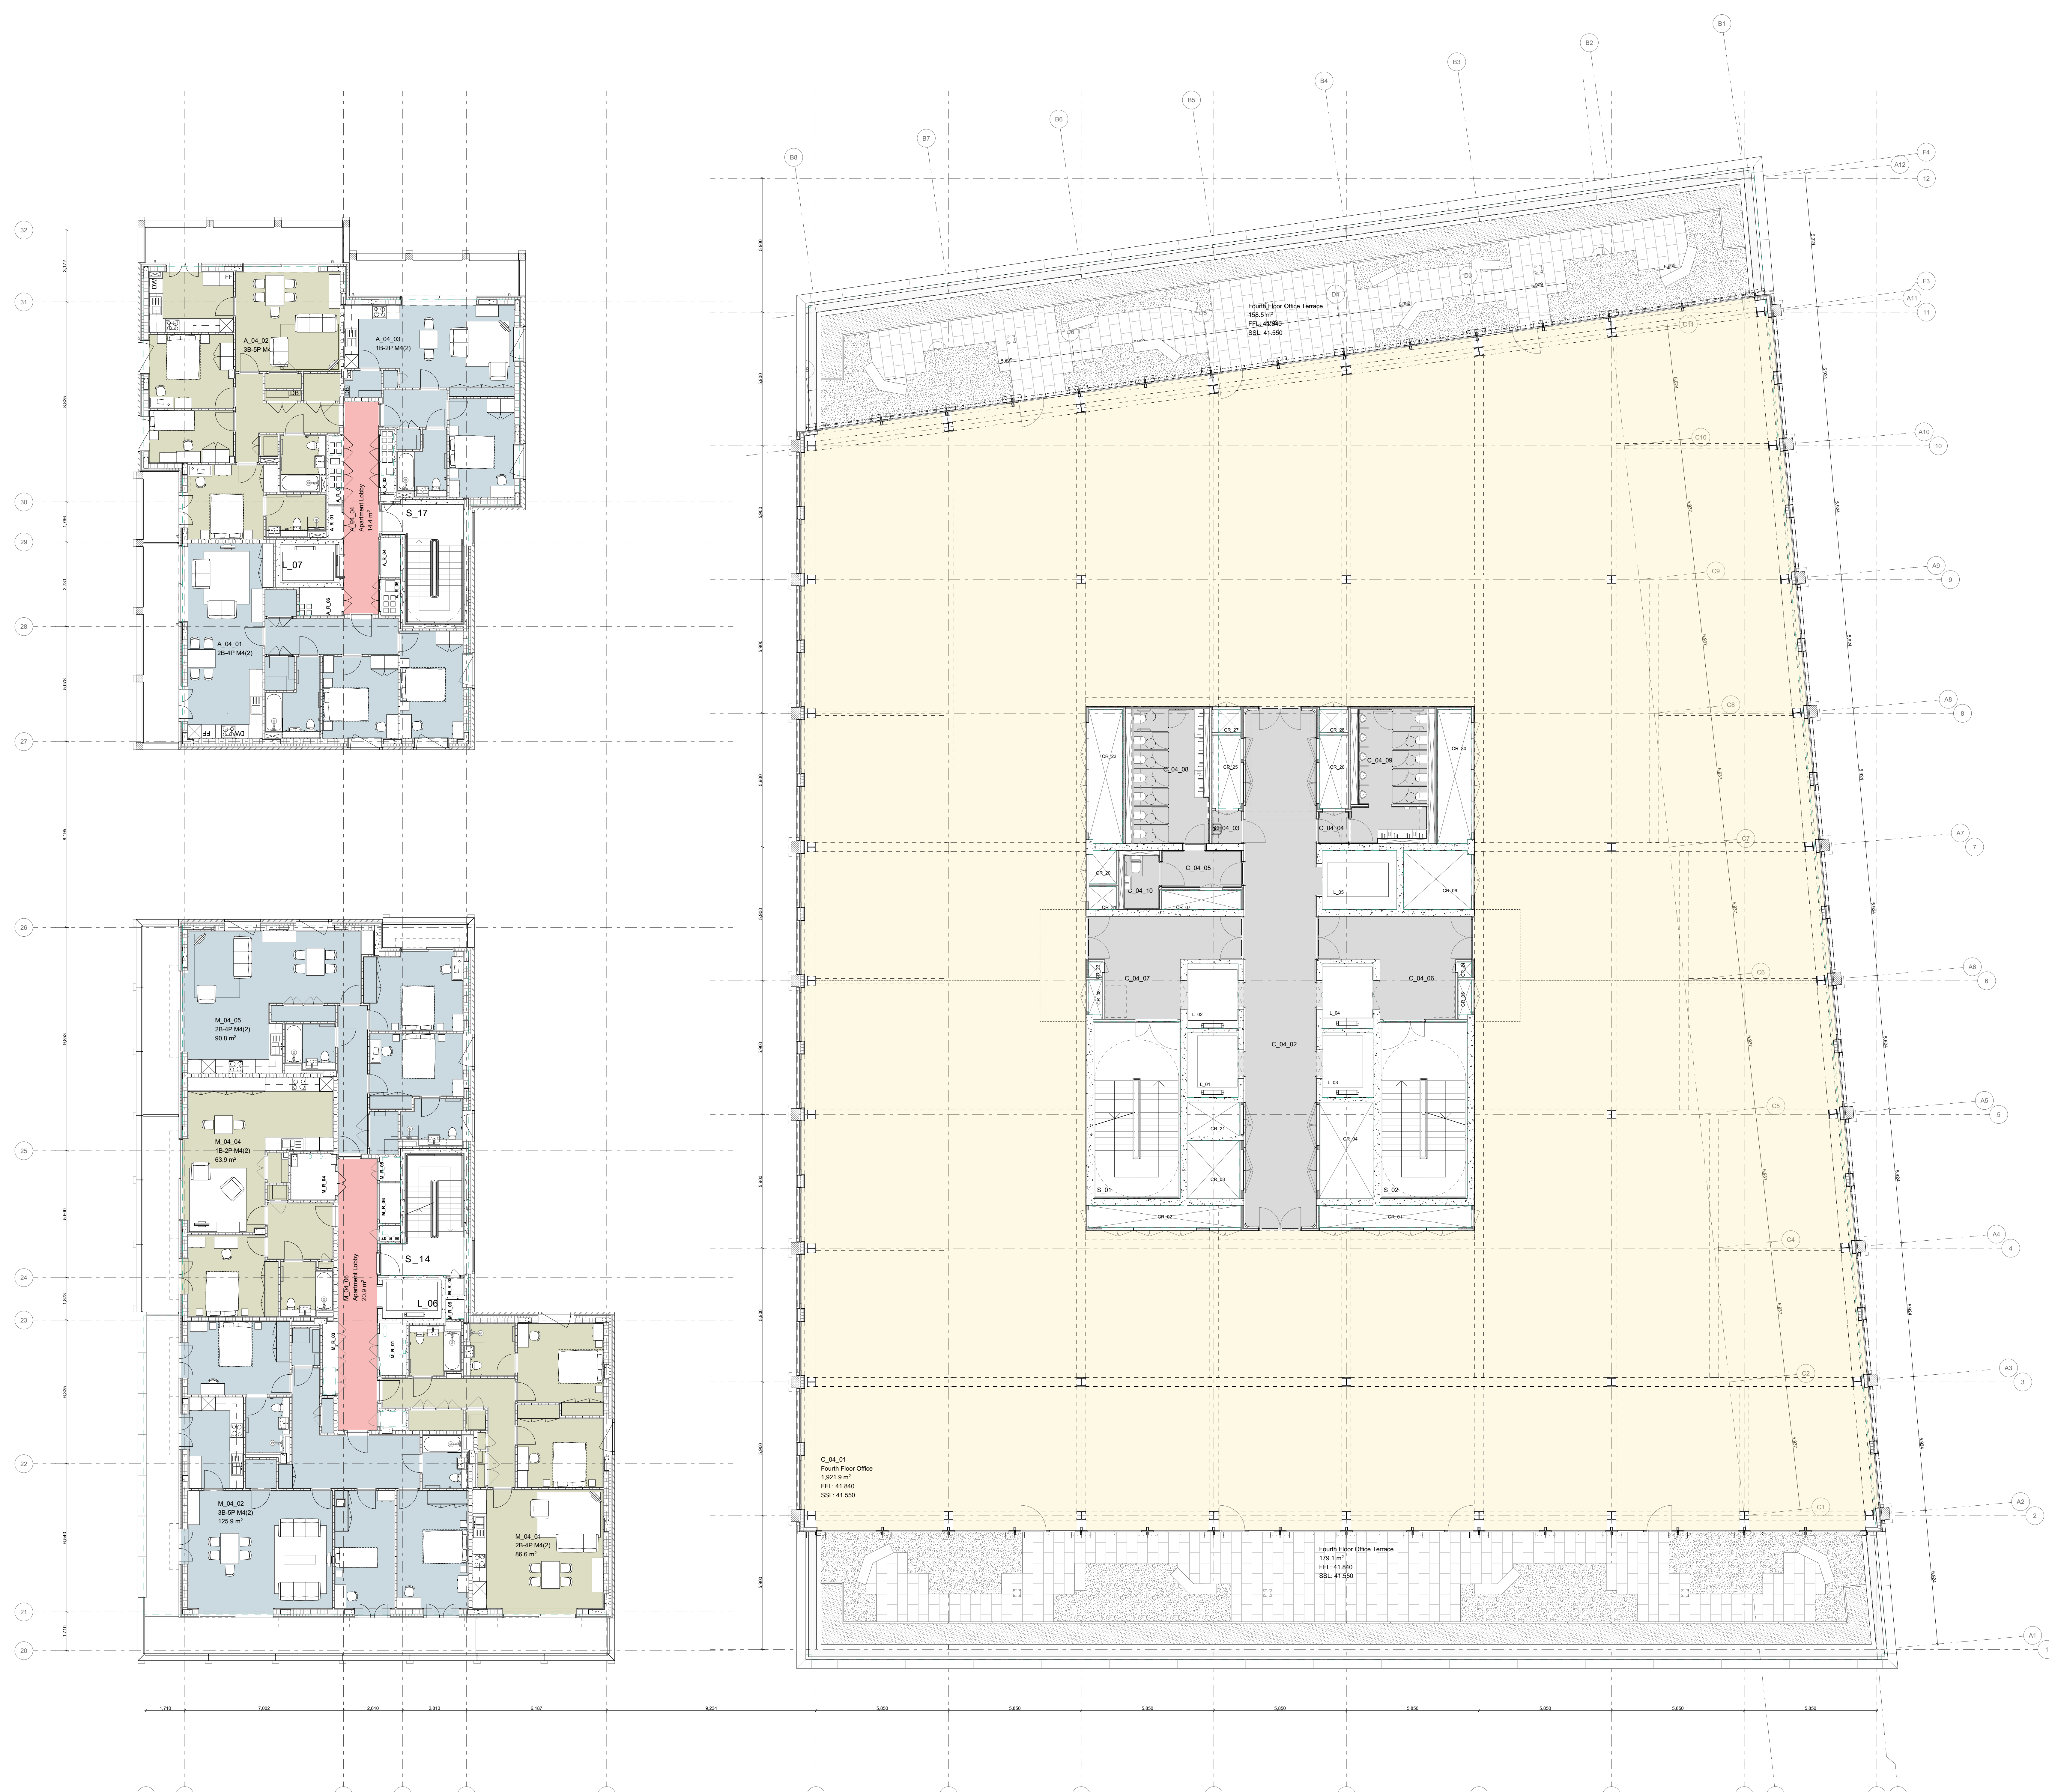

INDEX	DATE	REASON FOR ISSUE	NAME
T05	26/10/20	Stage 4	RK
T06	11/11/20	Stage 4	RK
T07	04/12/20	Stage 4 - Drawing Revision	RK
T08		Stage 4 - VE Drawing Revision	RK
T09	17/05/21	Stage 4 - VE Drawing Revision	RK
P03	06/07/21	Planning update	RK

Caruso St John Architects

477 St Pancras Commercial Centre

General Arrangement - Plan - Fourth floor

477	CSJ	00	04	FP	A	3107	D2	P03
Project No.	Client	Drawn	Check	Type	Discipline	Sheet No.	Revision	Function

1:100 1189 x 841 01/02/20 06/07/21 RK JH

Scale Date Issued Date Revised

STAGE 04 ±0.00 = 0.00 AOD

Client:
 WRI
 8 Rishurst Mews, London, W1D 3DH

Project manager:
 Blackburn & Co.
 No 1, Clink Street, London, SE1 9DG

Architect:
 Caruso St John Architects LLP
 1 Cowie Street, London, E2 8AG, UK, +44 (0)20 7933 3161, london@carusostjohn.com

Planning consultant:
 Gerald Evans
 72 Redbus Street, London, W1D 5AY

Structural engineer:
 AKT II
 White Carter Factory 1 Old Street Yard London EC1Y 6AF

Building services:
 Norman Delany Young
 1 Angel Court, London, EC2R 7HU

Quantity surveyor:
 Expens
 Montpelier 5-23 Old Street London EC1Y 9RL

Registered Office: Caruso St John LLP, 11, Montpelier, London, W1D 3DH, UK