

**General notes:**  
 All dimensions are approximate and subject to a full measured survey  
 All drawings to be read in conjunction with Structural Engineers and Services Engineers drawings. Any discrepancies are to be highlighted and brought to the attention of the Architects.

**Health and safety notes:**  
 Manual handling  
 Avoid as far as reasonably practicable hazardous handling operations, including heavy lifting loads and working over shoulder height.

Confined space / Working at height  
 Safe access to be provided when working at height.  
 Be aware of restrictions placed on movement when working with temporary access equipment.


Temporary propping  
 Care to be taken when fixing vertical elements to allow for secure fixing when fitting.

Personal protective equipment  
 Appropriate equipment to be worn at all times while on site.

**Material hatches:**


Slab edge

**Notes:**

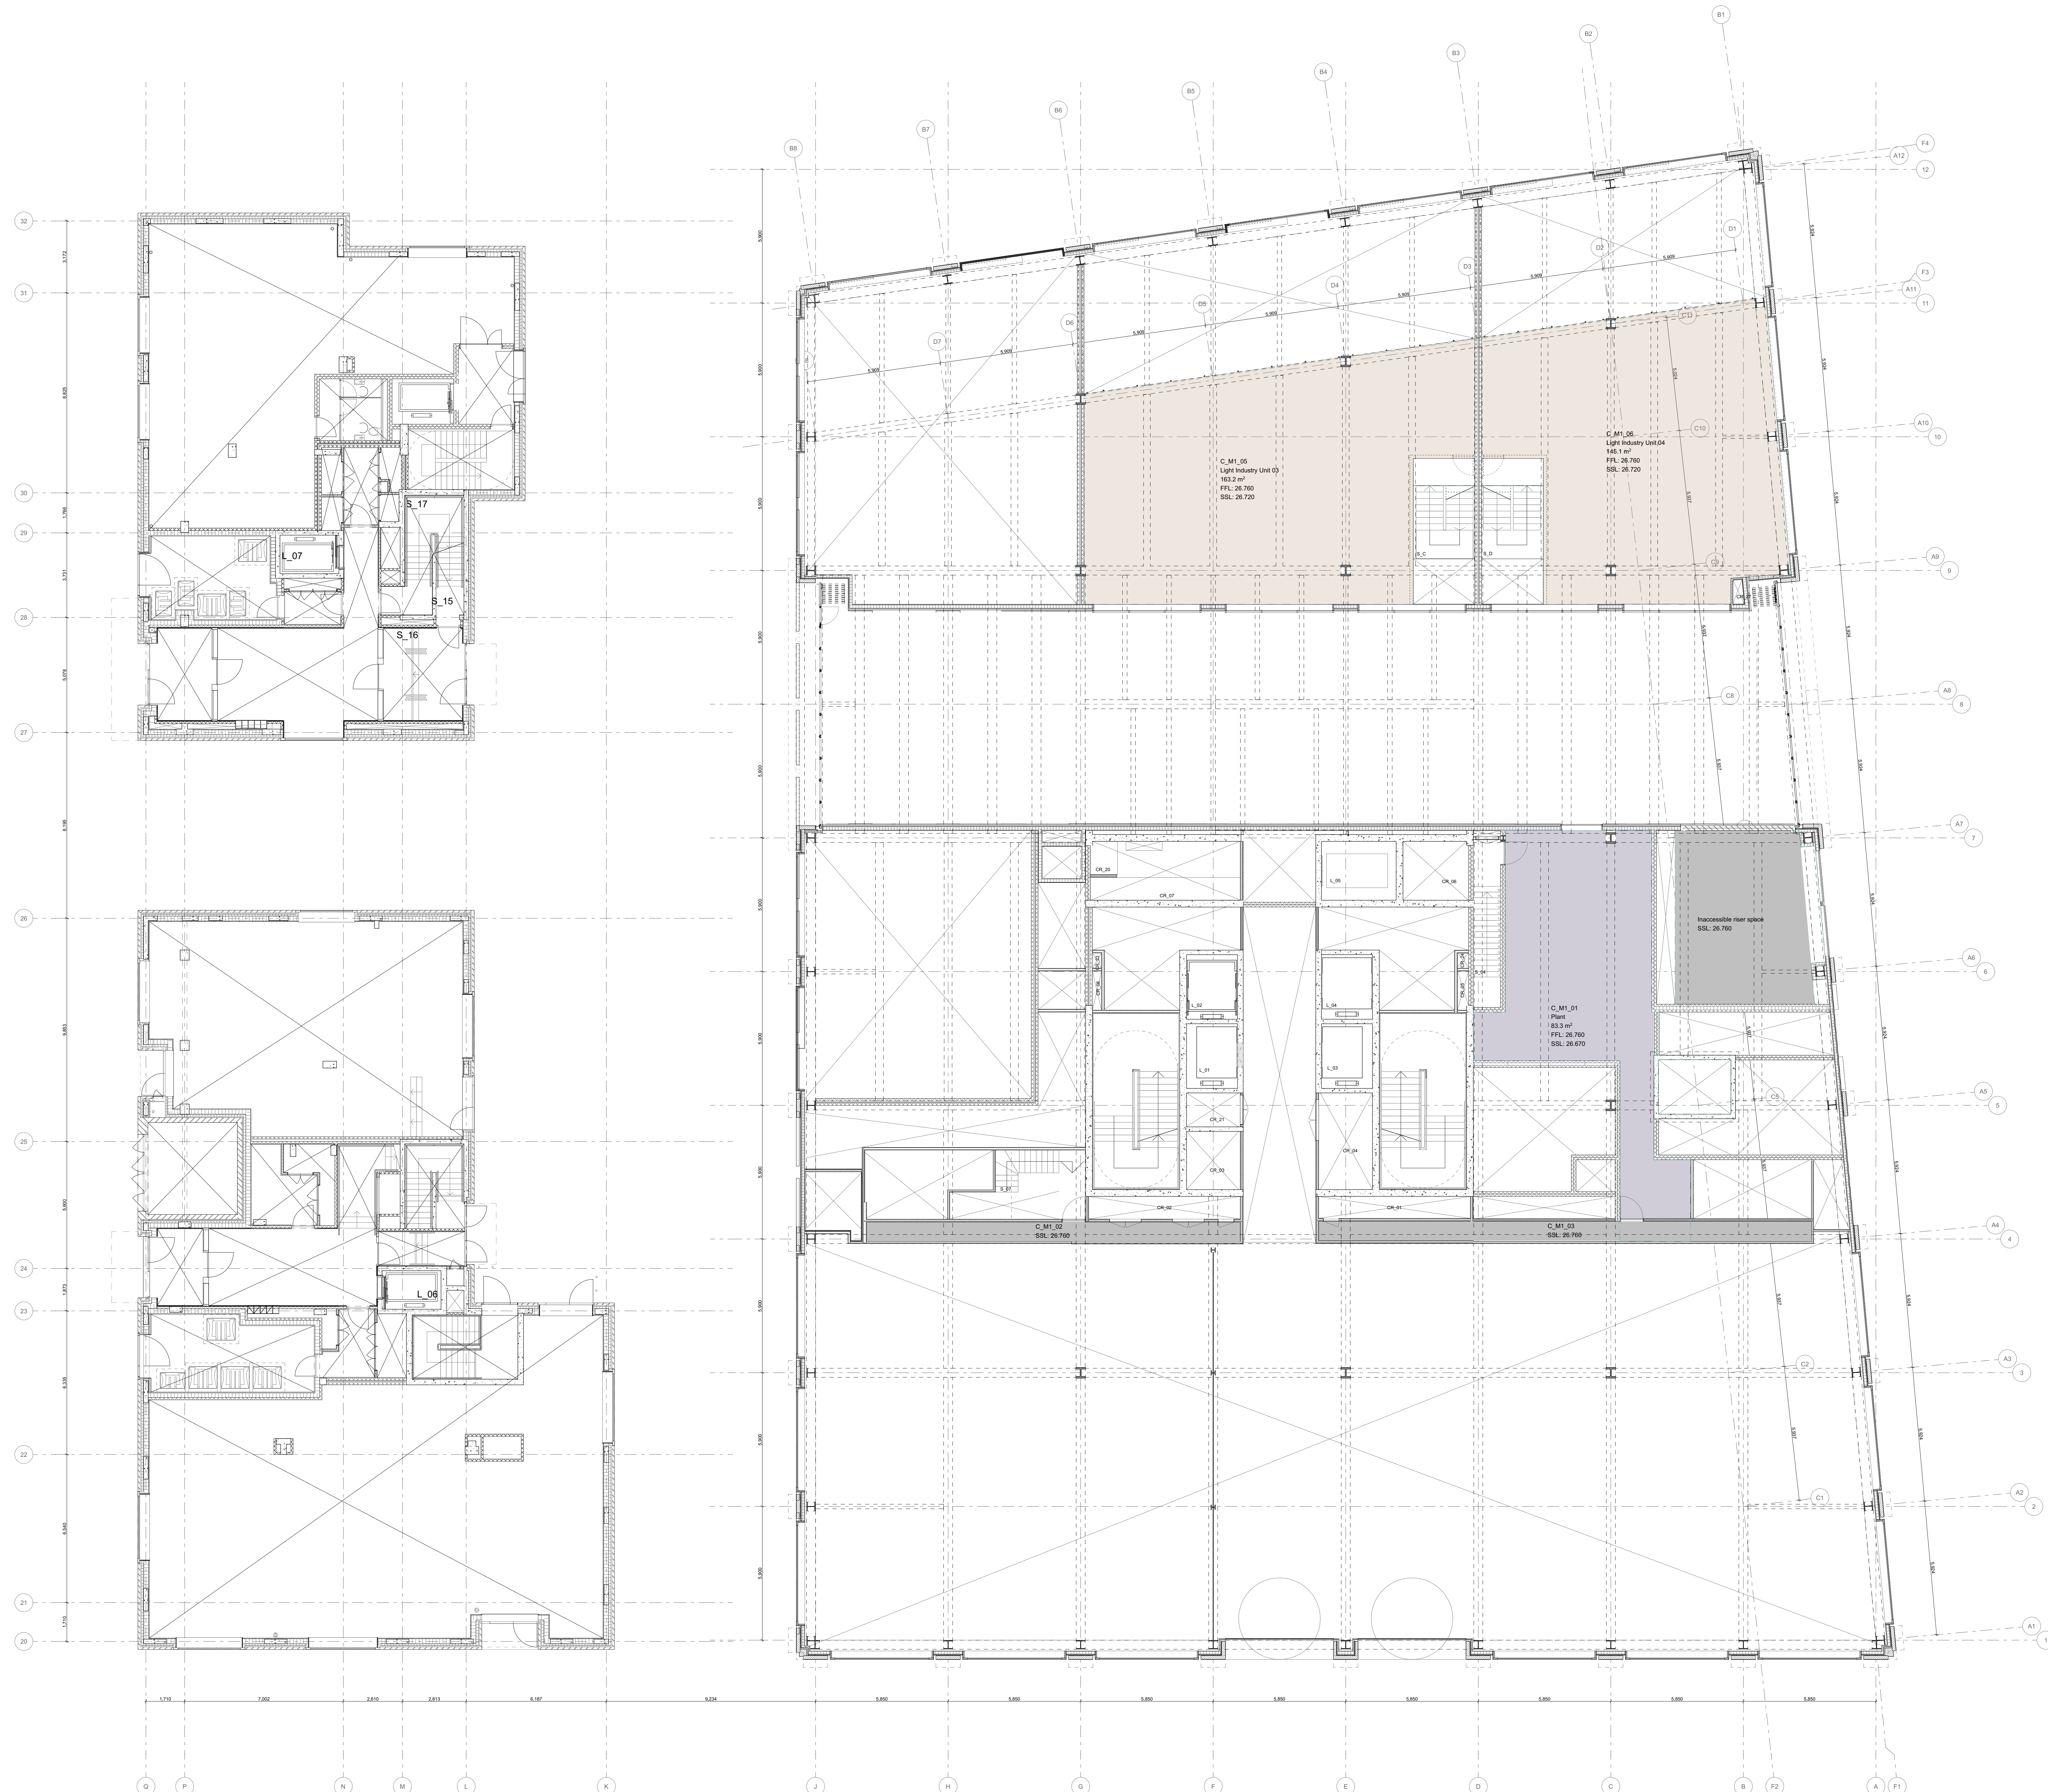

INDEX	DATE	REASON FOR ISSUE	NAME
T05	26/10/20	Stage 4	RK
T06	11/11/20	Stage 4	RK
T07	04/12/20	Stage 4 - Drawing Revision	RK
T08		Stage 4 - VE Drawing Revision	RK
T09	17/05/21	Stage 4 - VE Drawing Revision	RK
P03	06/07/21	Planning update	RK

**Caruso St John Architects**

477 St Pancras Commercial Centre

General Arrangement - Plan - Mezzanine INFORMATION

477	CSJ	00	M1	FP	A	3103	D2	P03
Project No.	Location	Level	Type	Discipline	Room	Area	Drawn	Revision
1:100	1189 x 841	01/02/20	06/07/21	RK	JH			
Scale	Sheet No. of total sheets	Date	Revised	Drawn	Checked			

**STAGE 04** ±0.00 = 0.00 AOD

**Client:**  
 WRE  
 8 Richmond Mews, London, W1D 3DH

**Project manager:**  
 Blackburn & Co.  
 No 1, Clink Street, London, SE1 9EG

**Architect:**  
 Caruso St John Architects LLP  
 72 Redwood Street, London, W1D 5AY

**Planning consultant:**  
 Gerald Evans  
 72 Redwood Street, London, W1D 5AY

**Structural engineer:**  
 AKT II  
 White Carter Factory 1 Old Street Yard London EC1Y 6AF

**Building services:**  
 Norman Delany Young  
 1 Angel Court, London EC2R 7HA

**Quantity surveyor:**  
 Expens  
 Montpelier 5-23 Old Street London EC1Y 9NL

Registered Office: Caruso St John LLP is a limited liability partnership registered in England and Wales