


Elevation - Royal College Street

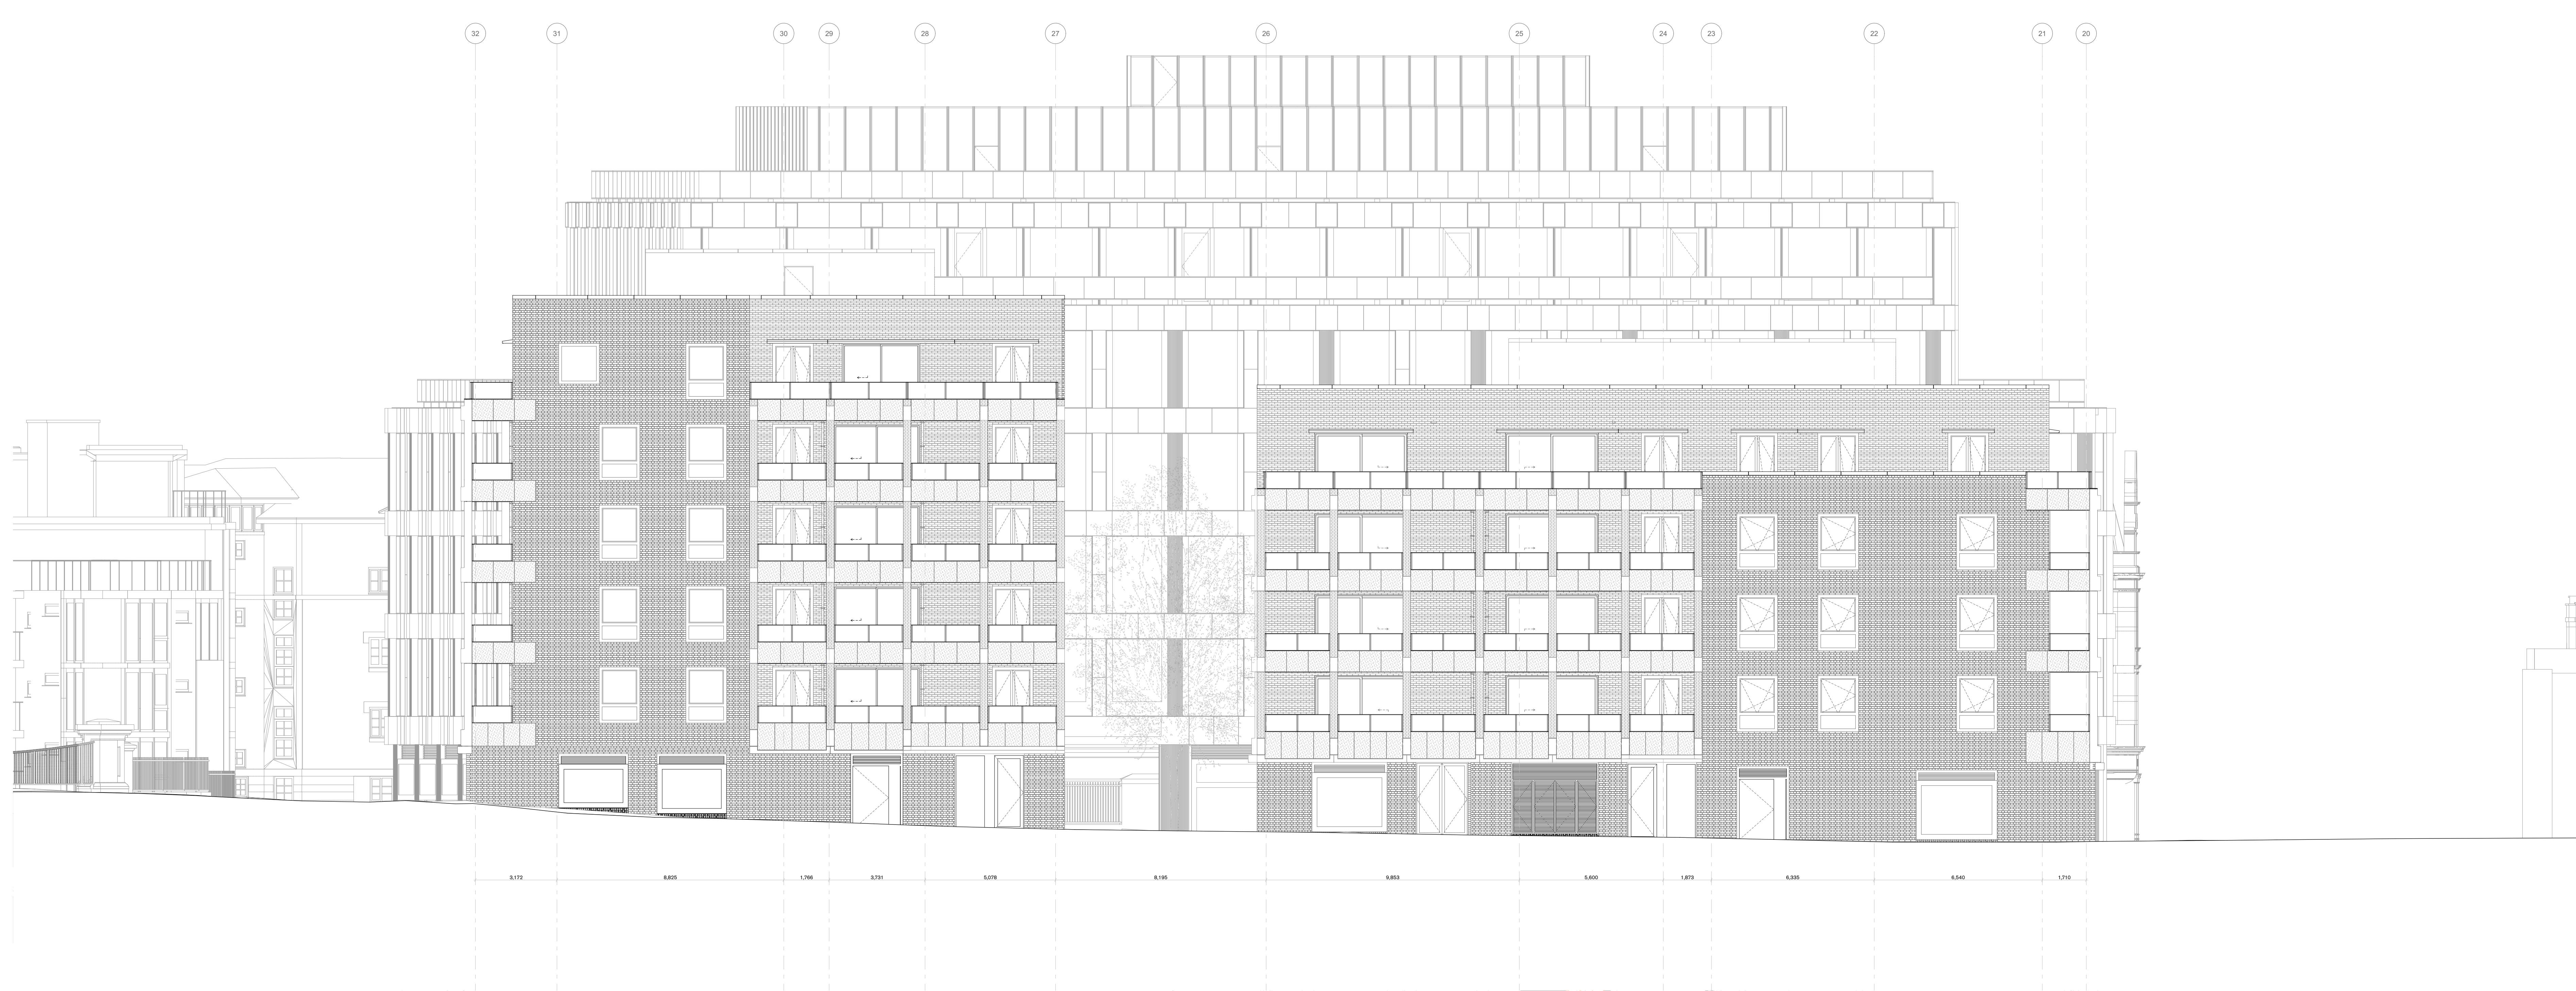

Elevation - Georgiana Street

General notes:
All dimensions are approximate and subject to a full measured survey
All drawings to be read in conjunction with Structural Engineers and Services Engineers drawings. Any discrepancies are to be highlighted and brought to the attention of the Architects.

Health and safety notes:

Manual handling
Avoid as far as reasonably practicable hazardous handling operations, including heavy lifting loads and working over shoulder height.

Confined space / Working at height
Safe access to be provided when working at height.
Be aware of restrictions placed on movement when working with temporary access equipment.

Temporary propping
Care to be taken when fixing vertical elements to allow for secure fixing when fitting.

Personal protective equipment
Appropriate equipment to be worn at all times while on site.


Material hatches:

	Screw		Dropped Ceiling
	Blockwork		Brick
	Stone		Concrete, Precast
	Insulation, Soft		Concrete, In-situ
	Insulation, Rigid		Steel

Notes:

INDEX	DATE	REASON FOR ISSUE	NAME
T05	17/05/21	Stage 4 - VE Drawing Revision	LDV
P03	06/07/21	Planning update	LDV

Caruso St John Architects

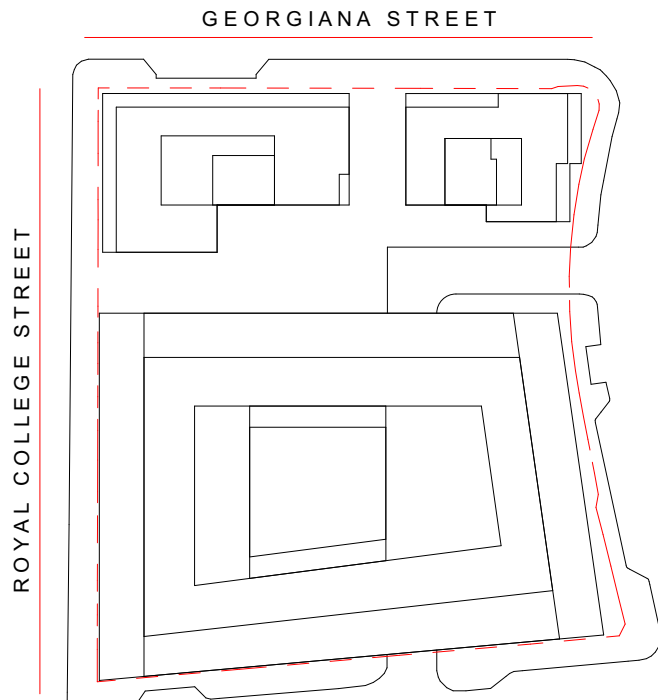

477 St Pancras Commercial Centre

General Arrangement - Elevation - Royal College St & Georgiana Street

477	CSJ	00	ZZ	EL	A	3300	S1	P03
Project No.	Location	Scale	Level	Notes	Revision	Section	Material	Revision
1:100	1189 x 841	12/06/20	06/07/21	LDV	JH			
Scale	Scale 1:100 (mm)	Date	Revised	Drawn	Created			

STAGE 04 ±0.00 = 0.00 AOD

Client:
WRE
8 Richmond Mans, London, W1D 3DH

Project manager:
Blackburn & Co.
No 1, Clerk Street, London, SE1 8DG

Architect:
Caruso St John Architects LLP
1 Cusack Street, London E2 9AG, UK, +44 (0)20 7813 3161, london@carusostjohn.com

Planning consultant:
Gerald Evis
77 Redbank Street, London, W1G 8AY

Structural engineer:
AKT II
White Collar Factory 1 Old Street Yard London EC1Y 8AF

Building services:
Norman Denby Young
1 Angel Court, London EC2R 7JL

Quantity surveyor:
Expans
Montemans 5-23 Old Street London EC1Y 9RL

Registered Office: Caruso St John LLP is a limited liability partnership registered in England No. 0835881