


Section BB1

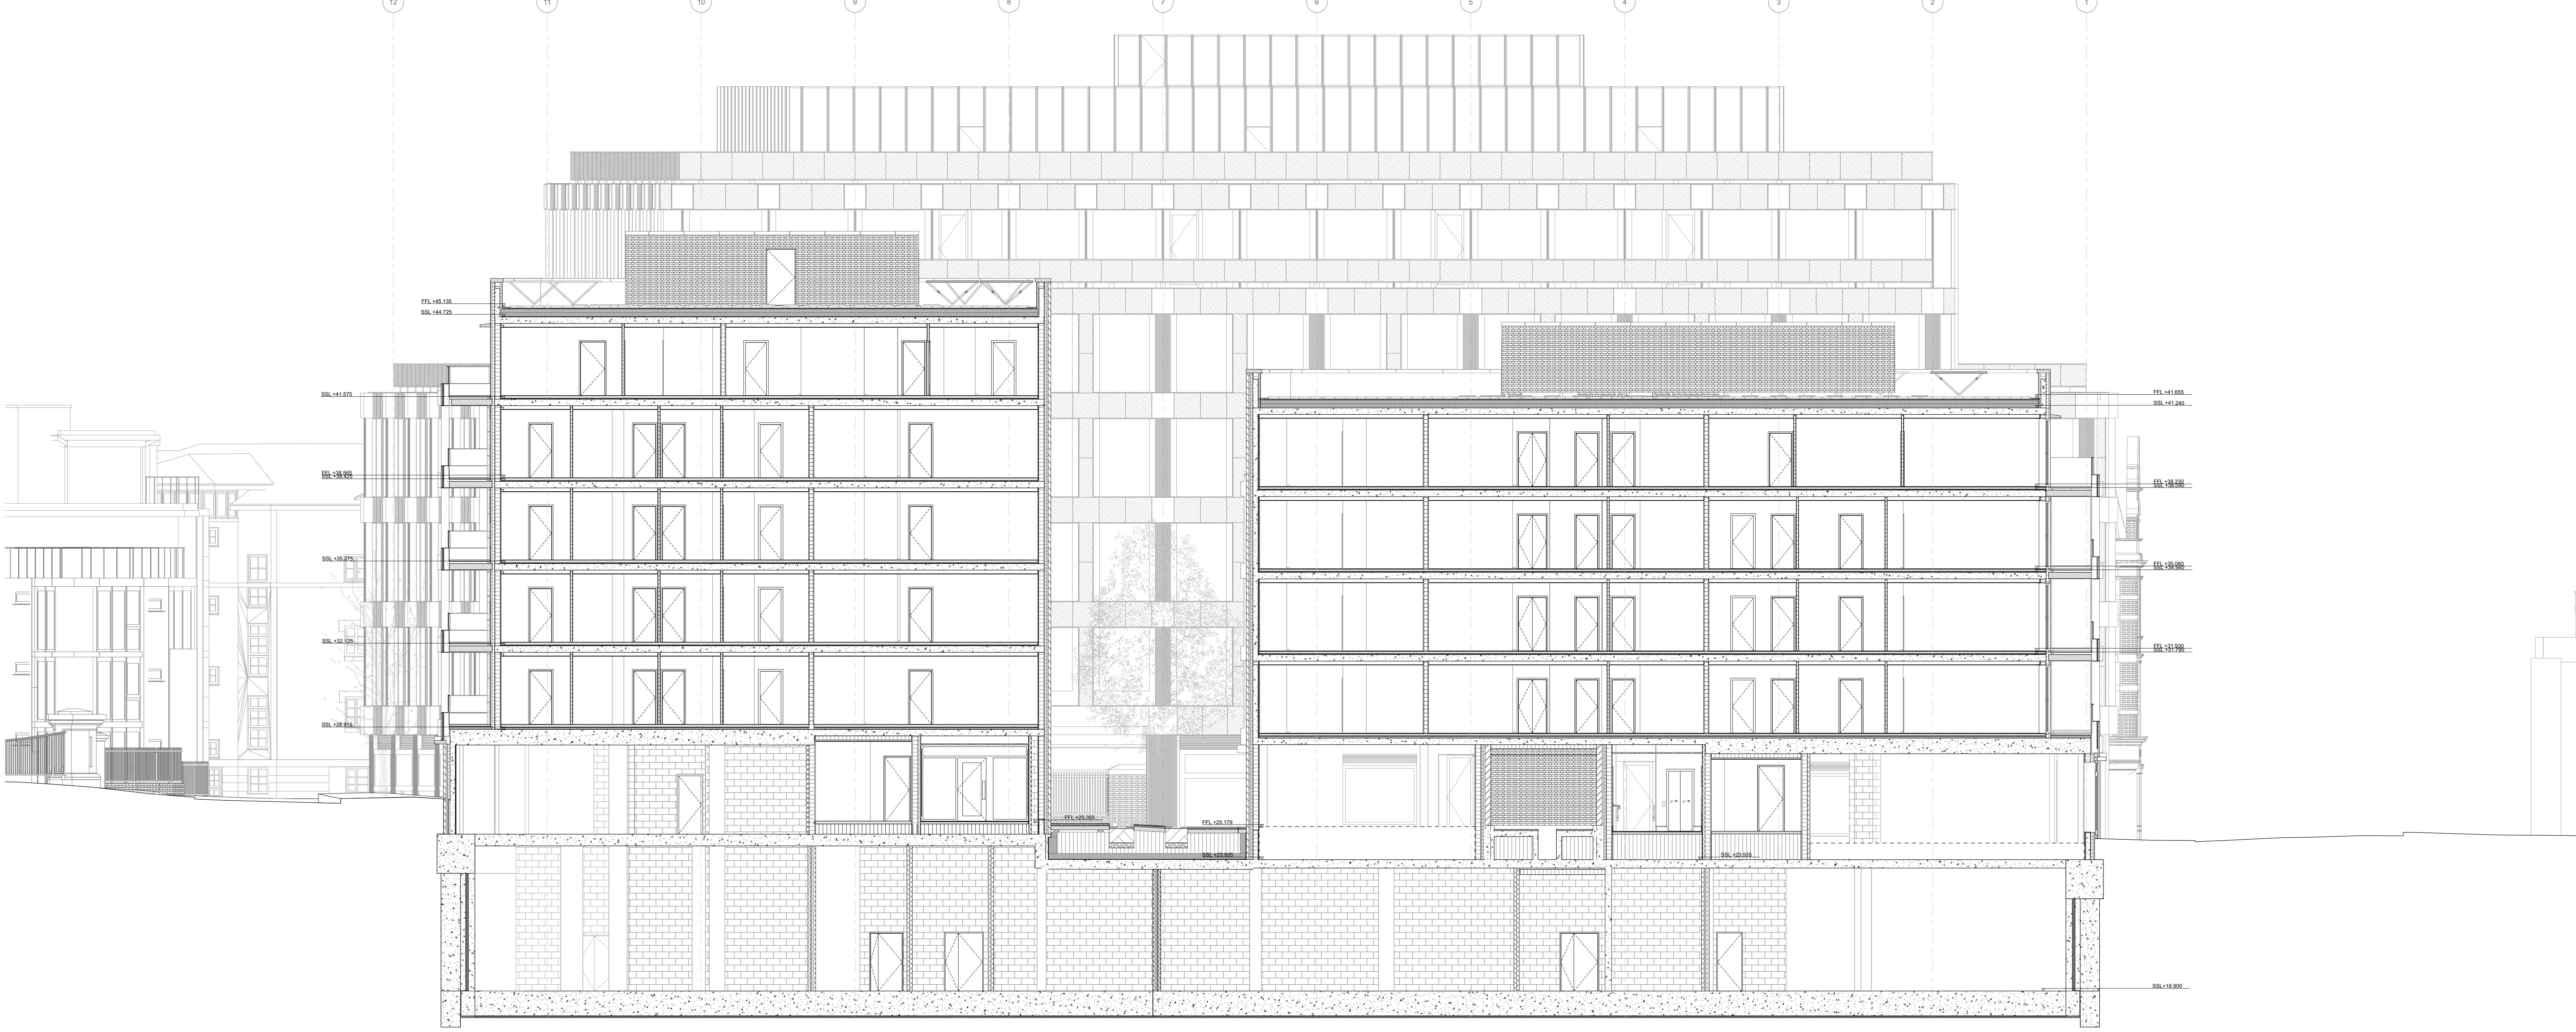

Section AA1

General notes:
 All dimensions are approximate and subject to a full measured survey
 All drawings to be read in conjunction with Structural Engineers and Services Engineers drawings. Any discrepancies are to be highlighted and brought to the attention of the Architects.

Health and safety notes:
Manual handling
 Avoid as far as reasonably practicable hazardous handling operations, including heavy lifting loads and working over shoulder height.

Confined space / Working at height
 Safe access to be provided when working at height.
 Be aware of restrictions placed on movement when working with temporary access equipment.

Temporary propping
 Care to be taken when fixing vertical elements to allow for secure fixing when fitting.


Personal protective equipment
 Appropriate equipment to be worn at all times while on site.

- Material hatches:**
- Smead
 - Blockwork
 - Stone
 - Insulation, Soft
 - Insulation, Rigid
 - Dropped Ceiling
 - Brick
 - Concrete, Precast
 - Concrete, In-situ
 - Steel

Notes:

INDEX	DATE	REASON FOR ISSUE	NAME
T06	17/05/21	Stage 4 - VE Drawing Revision	LDV
P04	06/07/21	Planning update	LDV

Caruso St John Architects

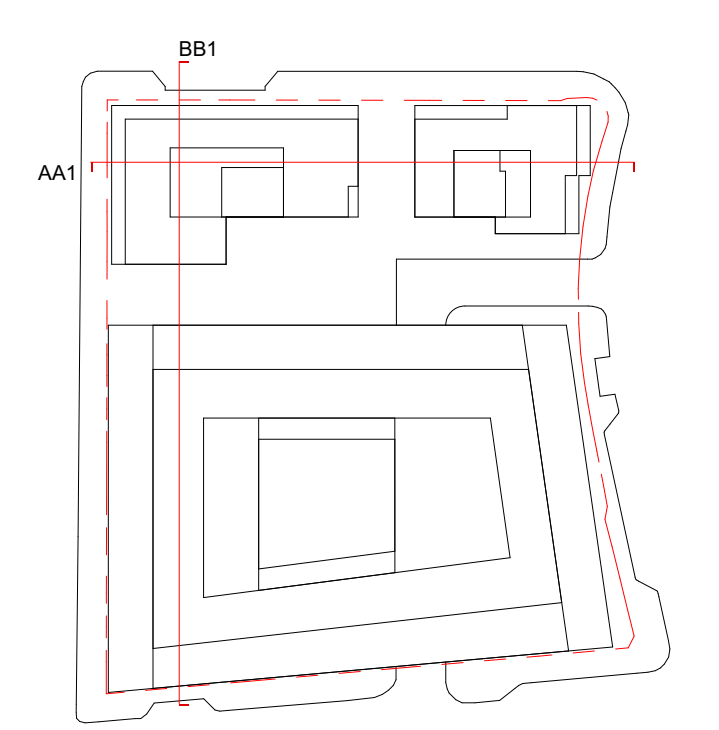

477 St Pancras Commercial Centre
 General Arrangement - Section - AA1/BB1

477	CSJ	00	ZZ	SC	A	3200	S1	P04
Project	Location	Level	View	Discipline	Section	Scale	Sheet	Revision
1:100	1189 x 841	12/06/20	06/07/21	LDV	JH			
Date	Date for client	Date	Date	Drawn	Checked			

STAGE 04 ±0.00 = 0.00 AOD

Client:
 WRI
 8 Rickford Mews, London, W1D 3DH

Project manager:
 Blackburn & Co.
 No 1, Clerk Street, London, SE1 9DG

Architect:
 Caruso St John Architects LLP
 1 Cove Street, London E2 8AG, UK, +44 (0)20 7933 3161, london@carusostjohn.com

Planning consultant:
 Gerald Evans
 72 Redbus Street, London, W1D 8AY

Structural engineer:
 AKT II
 White Colar Factory 1 Old Street Yard London EC1Y 8AF

Building services:
 Norman Denby Young
 1 Angel Court, London EC2R 7JH

Quantity surveyor:
 Expens
 Montrose 5-23 Old Street London EC1Y 9LE

Registered Office: Caruso St John LLP is a limited liability partnership registered in England and Wales