



Section BB6

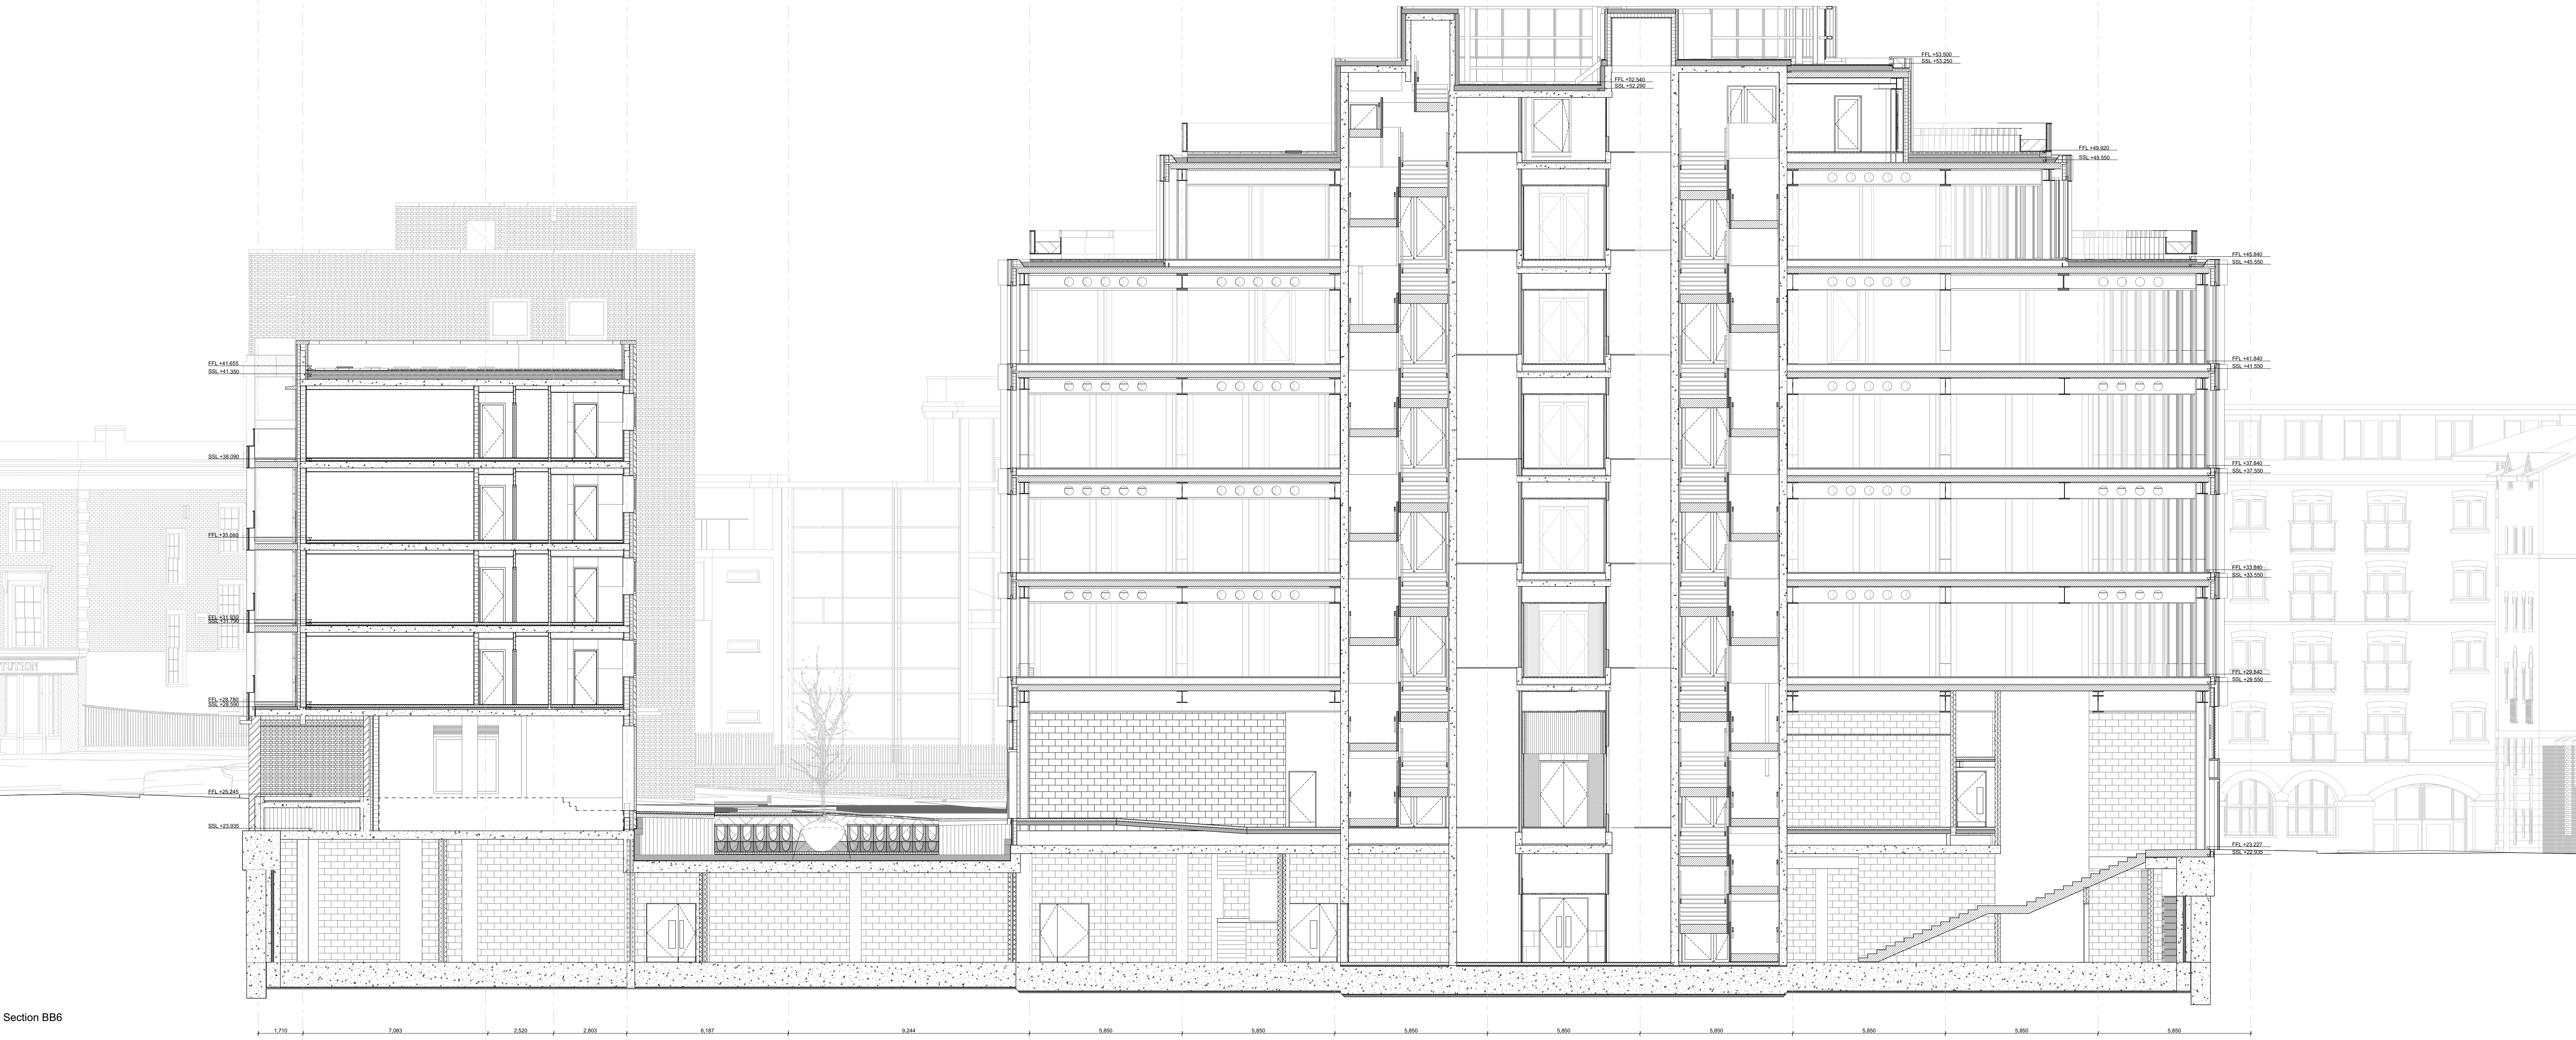

Section AA4

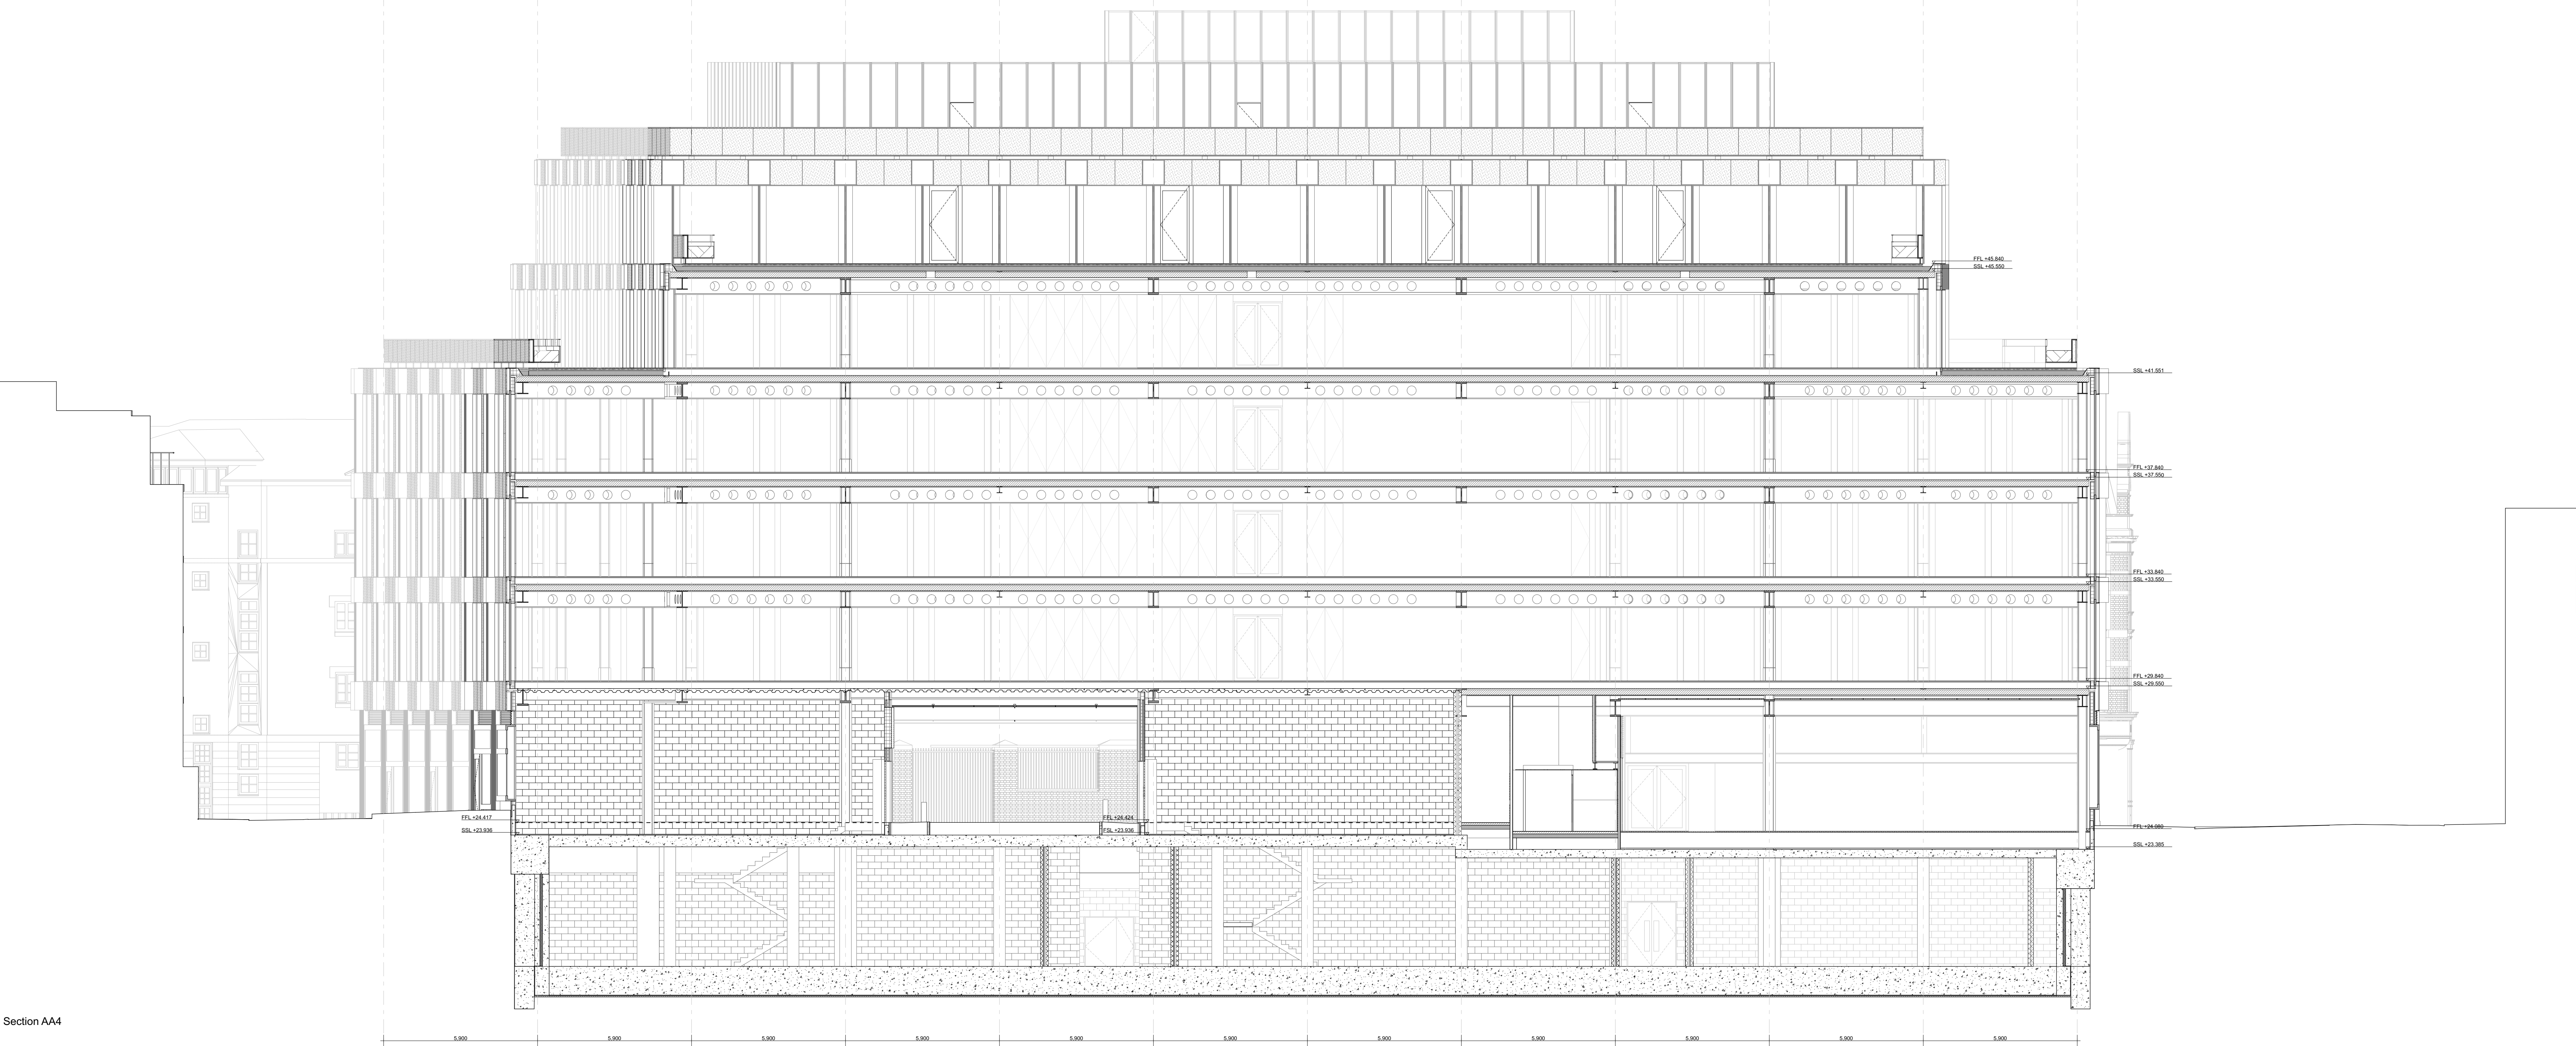

**General notes:**  
All dimensions are approximate and subject to a full measured survey  
All drawings to be read in conjunction with Structural Engineers and Services Engineers drawings. Any discrepancies are to be highlighted and brought to the attention of the Architects.

**Health and safety notes:**

**Manual handling**  
Avoid as far as reasonably practicable hazardous handling operations, including heavy lifting loads and working over shoulder height.

**Confined space / Working at height**  
Safe access to be provided when working at height.  
Be aware of restrictions placed on movement when working with temporary access equipment.

**Temporary propping**  
Care to be taken when fixing vertical elements to allow for secure fixing when fitting.


**Personal protective equipment**  
Appropriate equipment to be worn at all times while on site.

**Material hatches:**


**Notes:**

INDEX	DATE	REASON FOR ISSUE	NAME
T08	17/05/21	Stage 4 - VE Drawing Revision	LDV
P03	06/07/21	Planning update	LDV

**Caruso St John Architects**

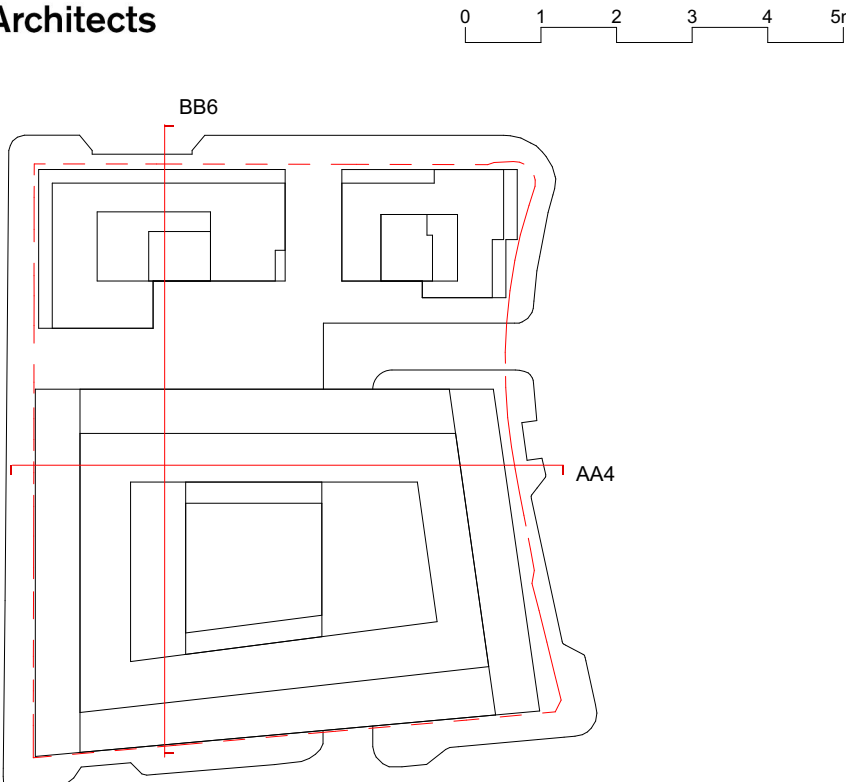

**477 St Pancras Commercial Centre**

**General Arrangement - Section - AA4/BB6**

**INFORMATION**

477	CSJ	00	ZZ	SC	A	3203	S1	P03
Project No.	Author	Rev	Level	Type	Revision	Section	Scale	Revision

1:100	1189 x 841	12/06/20	06/07/21	LDV	JH
Scale	Scale in 1:100	Date	Revised	Drawn	Checked

STAGE 04	±0.00 = 0.00 AOD
Project phase	Project datum

Client:  
WRE  
8 Richmond Mews, London, W1D 3EH

Project manager:  
Blackburn & Co.  
No 1, Clerk Street, London, SE1 8DG

Architect:  
Caruso St John Architects LLP  
1 Cowie Street, London E2 9AG, UK, +44 (0)20 7813 3161, london@carusostjohn.com

Planning consultant:  
Gerald Eve  
77 Redbank Street, London, W1G 9AY

Structural engineer:  
AKT II  
White Collar Factory 1 Old Street Yard London EC1Y 8AF

Building services:  
Norman Disney Young  
1 Angel Court, London EC2R 7JL

Quantity surveyor:  
Expens  
Montenaple 5-23 Old Street London EC1Y 9AL

Registered Office: Caruso St John LLP is a limited liability partnership registered in England No. 0030881