



<<<<FULL WIDTH CUT THROUGH - CUT B>>>>

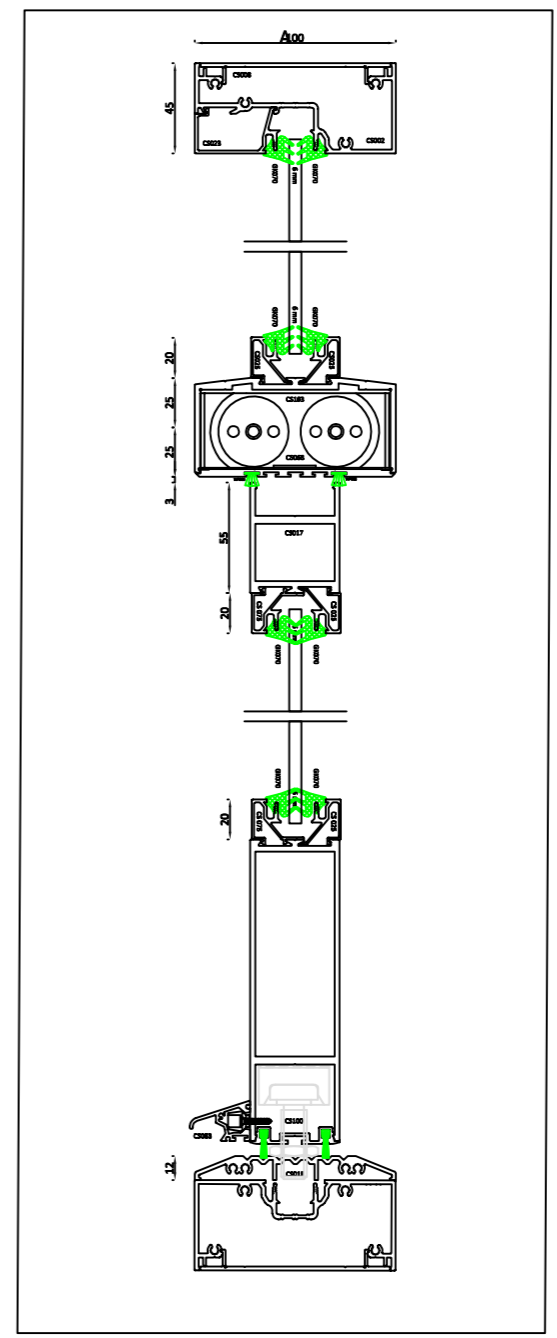

<<<<FULL HEIGHT CUT THROUGH - CUT A>>>>

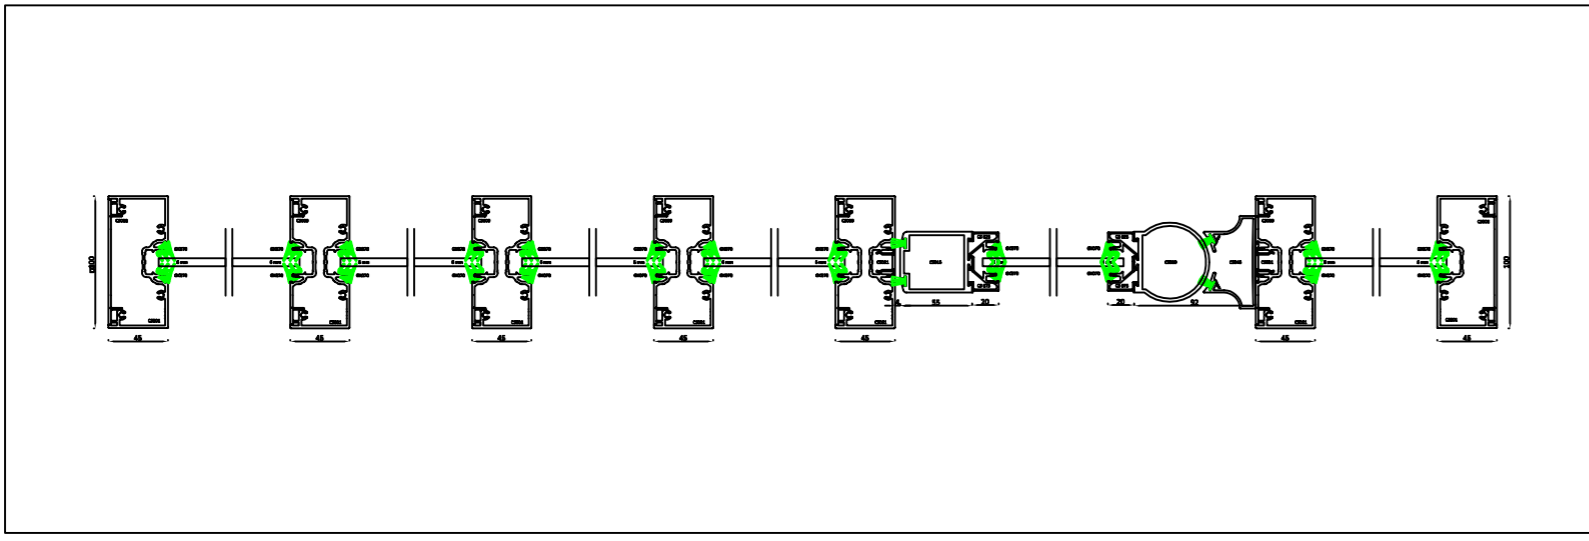

Frame Specification

Head: CS 002/023/008 - 100mmx45mm
 Loose Beaded: CS 002/023/008 - 100mmx45mm (Loose Beaded)
 Sill: CS 001/008 - 100mmx45mm
 Right Jamb: CS 001/008 - 100mmx45mm
 Transom: CS 002/023/009 (Loose Beaded)
 Mullion: CS 001/009 - 100mmx45mm

Anytime Fitness
 5 Horben Parade
 Finchley Road
 NW3 6JR

Other Notes

Comar 1 (100x45mm) Single Glazed Shopfront
 Manufacturing sizes as per drawing
 Powder coated 7016 Matt
 Glazed in 8.8 clear laminate
 Door glazed in 6.4 clear laminate
 Concealed overhead closer (Non Hold Open)
 Low ramp threshold
 Anti-finger trap door stiles
 2 x hook locks
 1000mm Satin stainless of set handles
 Metal faced panels to bottom of frames
 100mm x 45mm box to underside of threshold

Drawing 1 Rev A 03/06/2021

THIS DRAWING REMAINS THE PROPERTY OF THE PARKSIDE GROUP LTD AND MAY NOT BE COPIED, REPRODUCED OR IT'S CONTENTS DIVULGED WITHOUT PRIOR WRITTEN CONSENT FROM THE PARKSIDE GROUP LTD .



Postal Address **London Shopfitters Ltd**
 Unit 6, Blackwater Close
 Marsh Way
 Rainham
 Essex
 RM13 8UA
 Telephone: 01708 552225
 Fax: 01708 557567
 Email: barry@londonshopfitters.co.uk

TPG - Genesis Estimating Software Release 18 - 2018

QUOTE NO: 316

TITLE:-
 Anytime fitness

Drawn:	Date: 03/06/2021	Scale: N.T.S.
A3	DRG No:	