


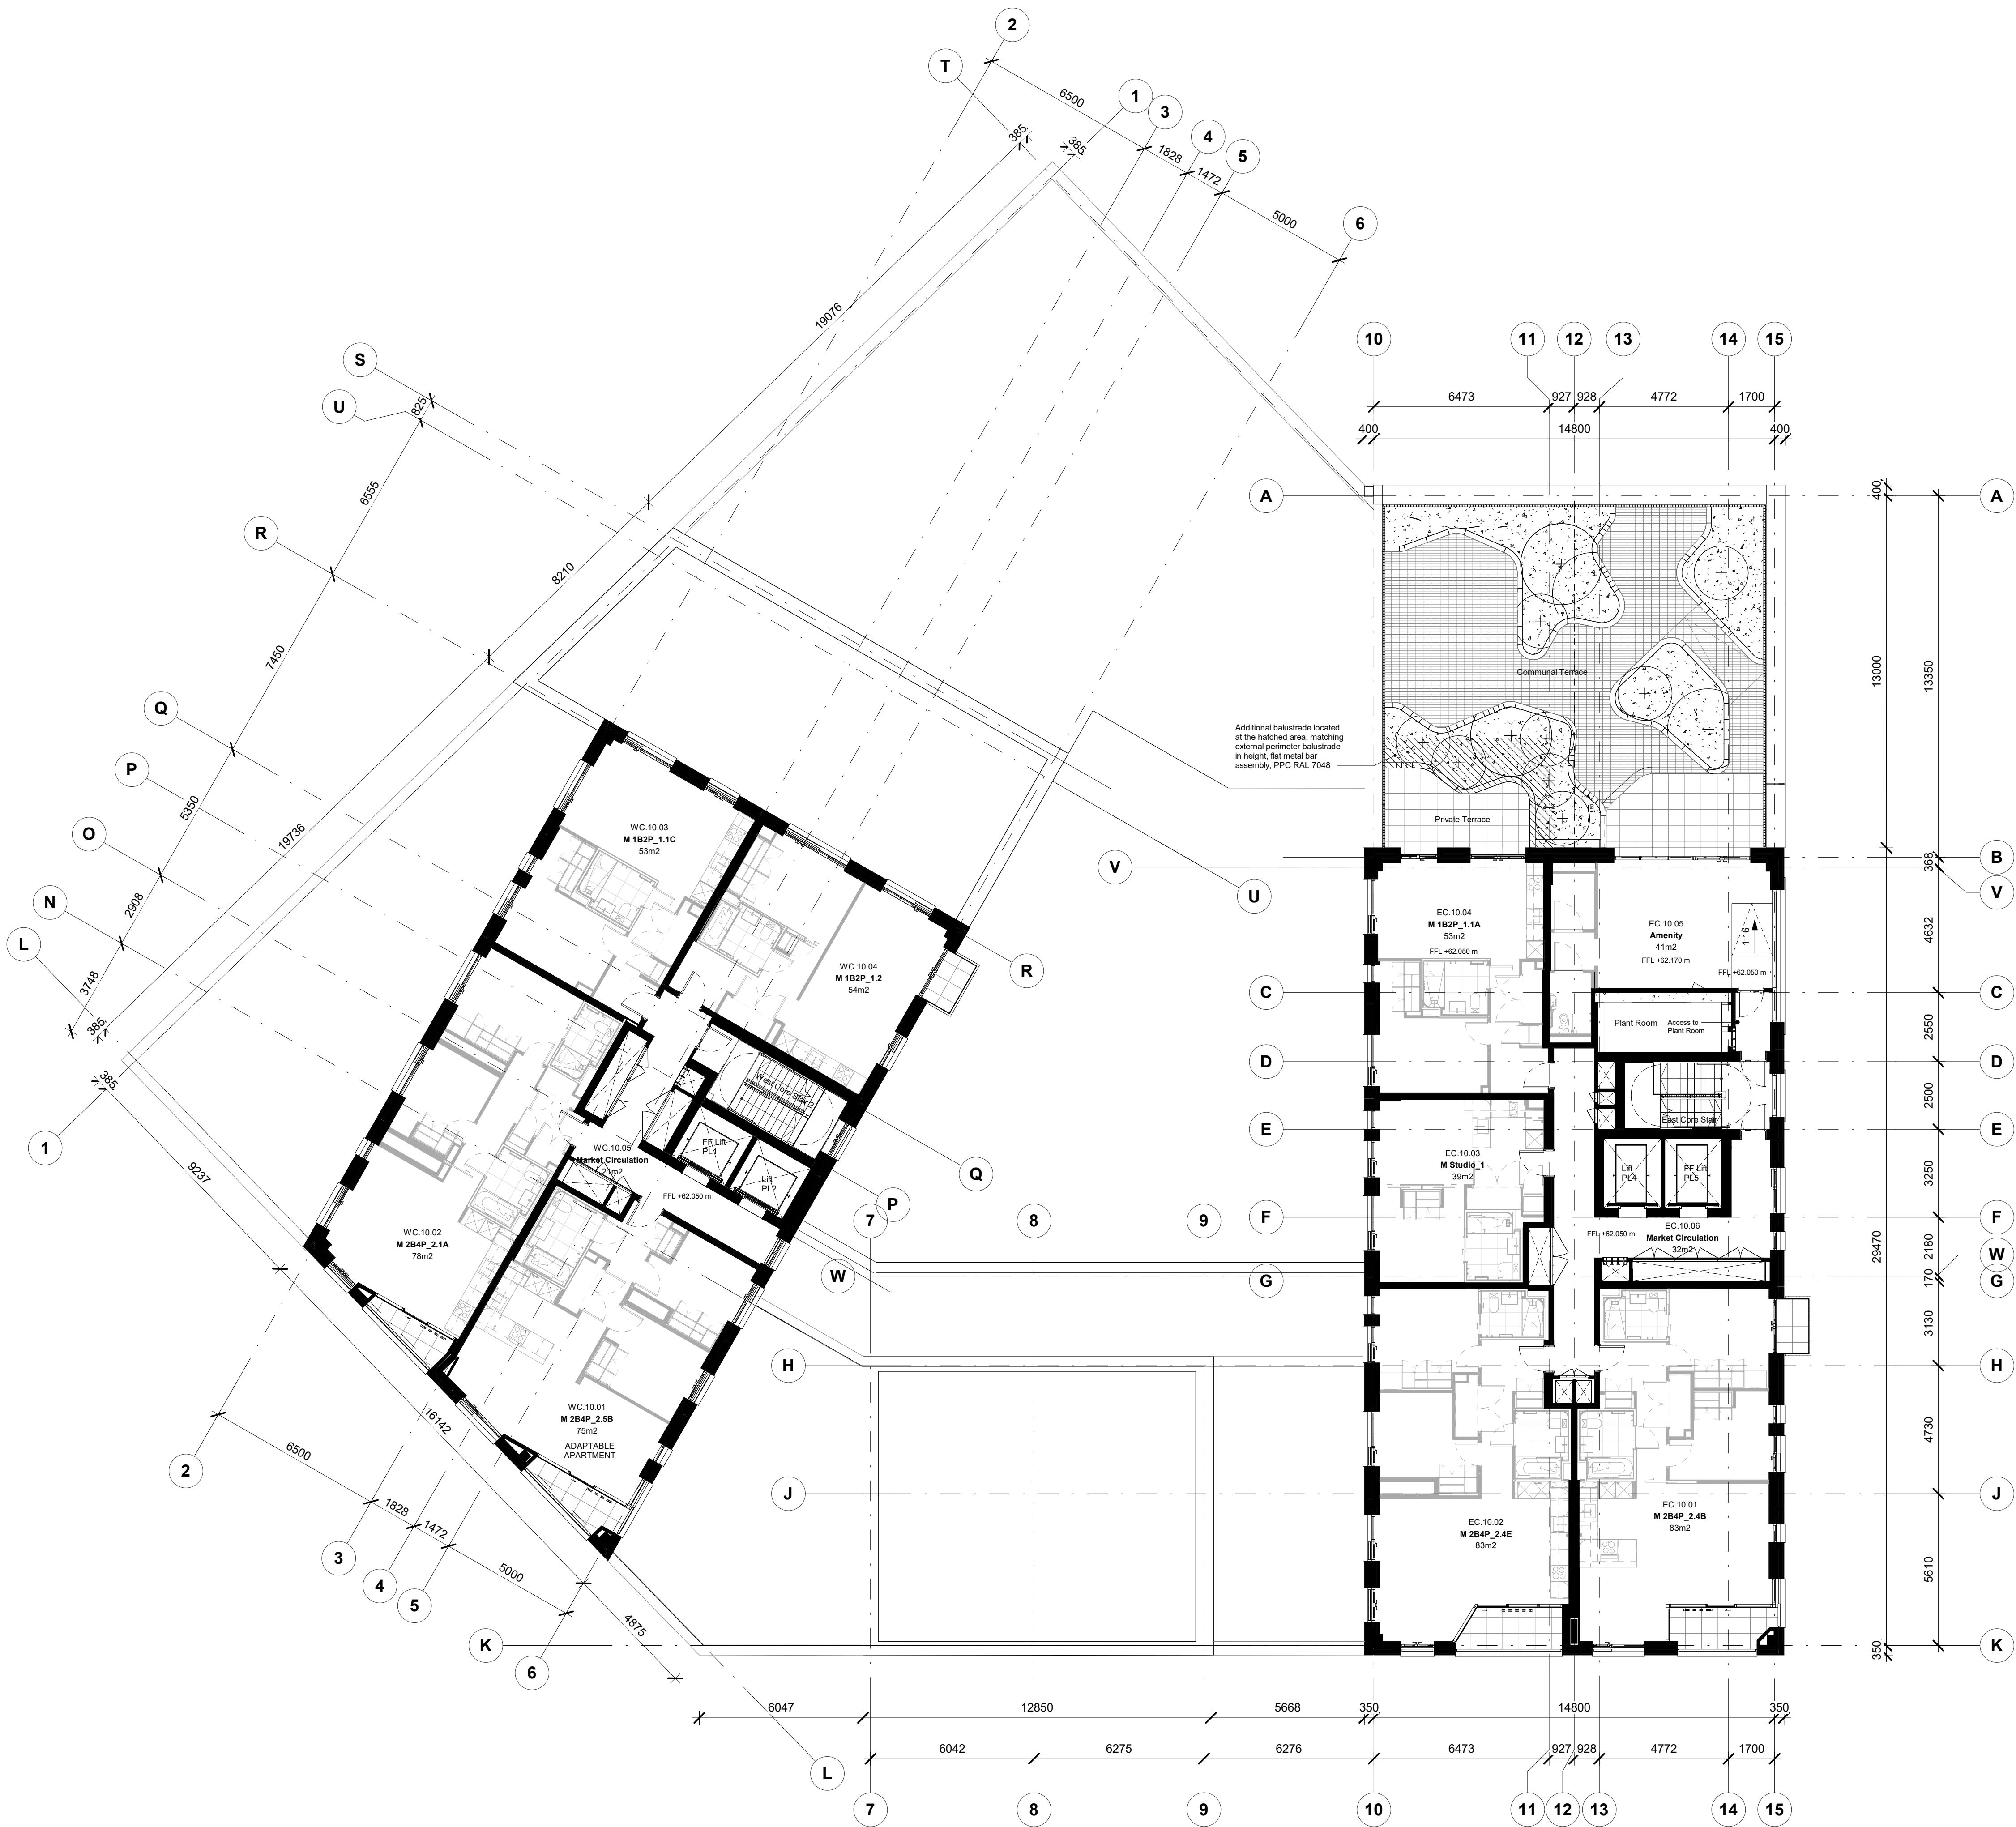

Notes

Rev	Date	Description
2	14/07/21	Planning Update
1	23/05/19	Planning Update

Note

Do not scale from this drawing. To be read in conjunction with all relevant Architects', Services and Structural Engineer's information. Architect to be immediately notified of discrepancies.

Key Plan

**ALISON BROOKS
ARCHITECTS**

Unit 610 Highgate Studios
53-79 Highgate Road
London NW5 1TL, UK
T +44 (0)20 7267 9777
info@alisonbrooksarchitects.com

Project:
Building S5 King's Cross Central

Client:
**King's Cross Central Limited
Partnership**

Project **Status:**
Number: 2433 For Planning Purposes Only:

Drawing Title:
Proposed 10th FL Plan

Date:	1 : 125	@A1	Drawn:	AK
Scale:	1 : 250	@A3	Checked:	FC

Drawing No:
KXC-S5-001-A-ABA2433-20-110 PL

Rev:
2